


1 (P) SOUTH ELEVATION
SCALE: 1/8" = 1'-0"

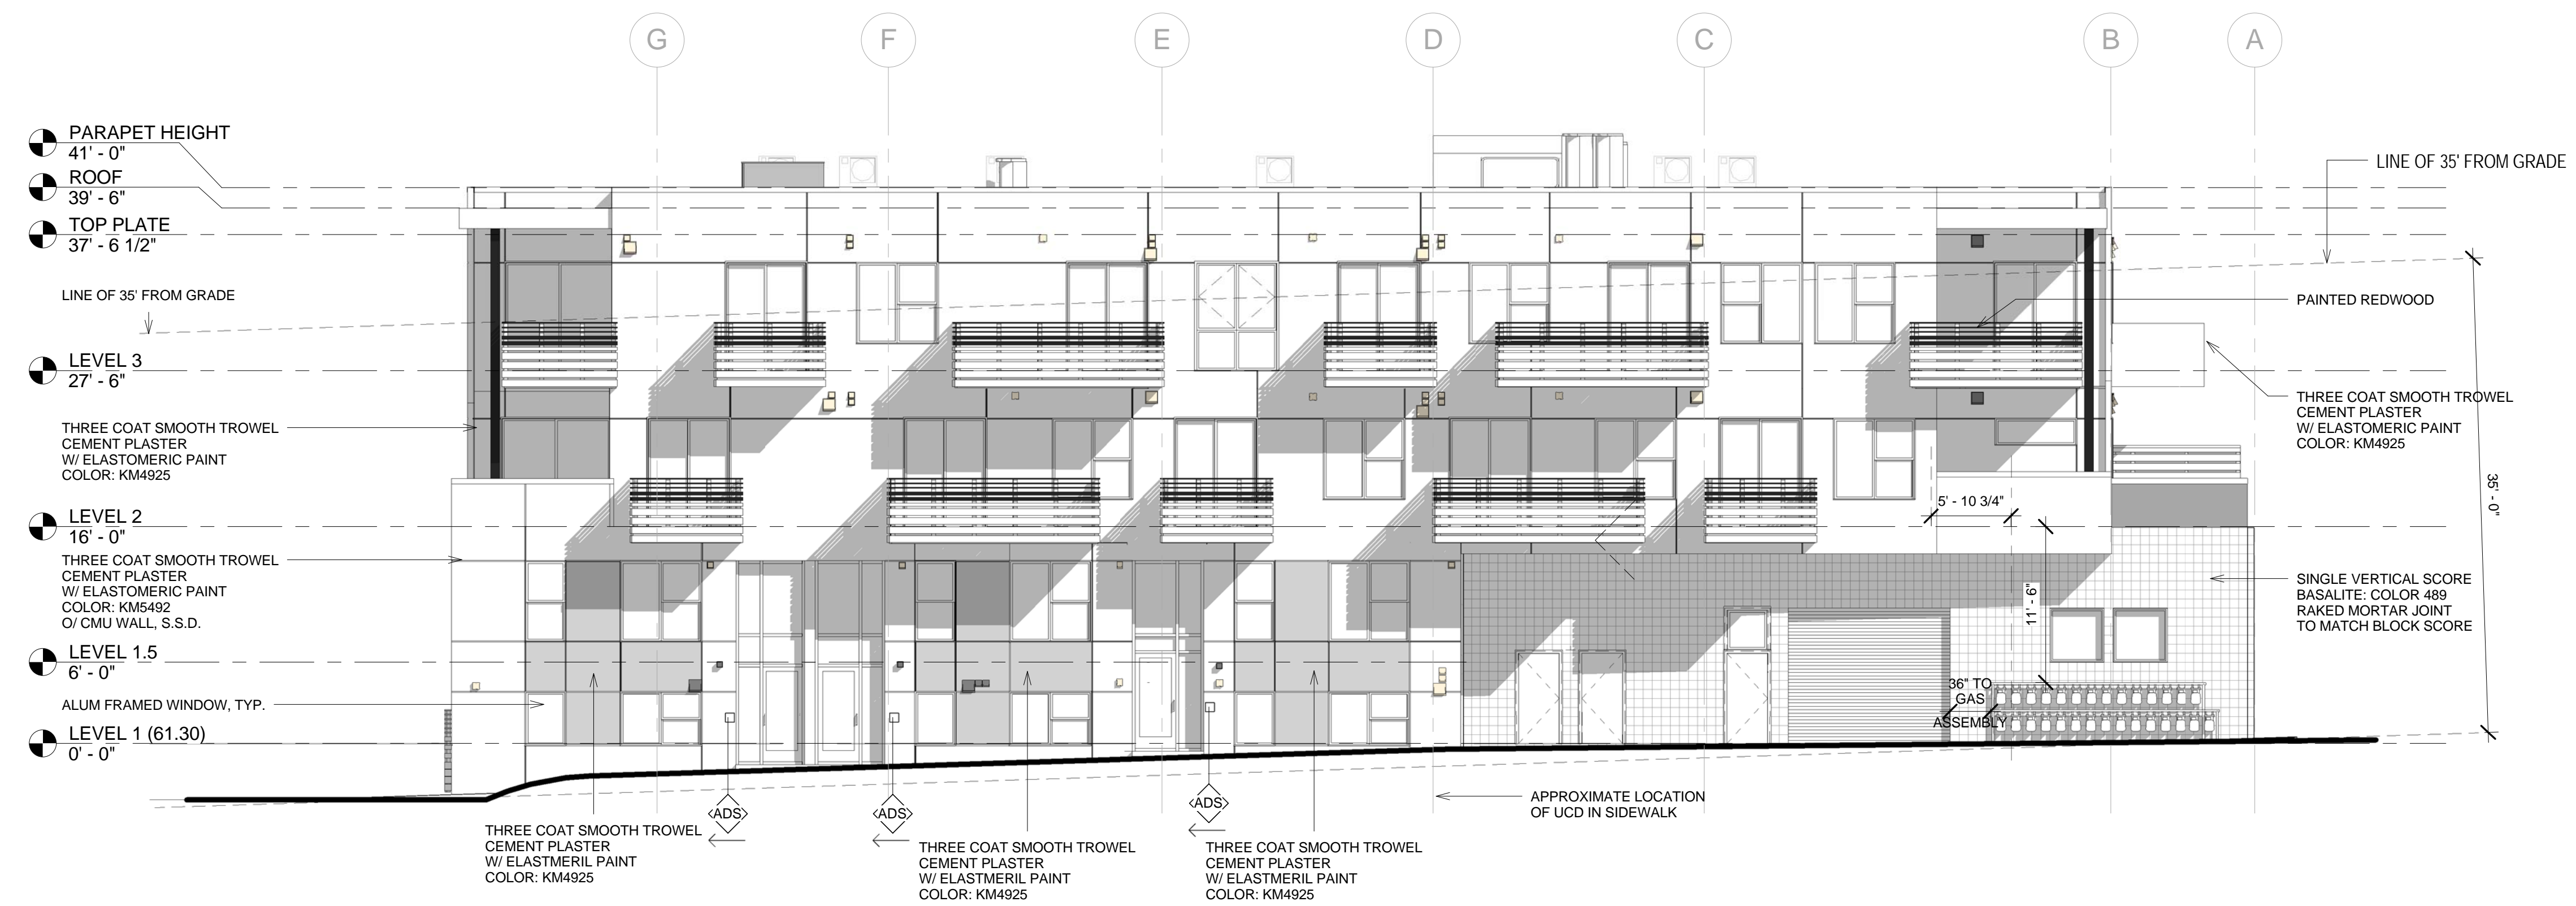

2 (P) EAST ELEVATION
SCALE: 1/8" = 1'-0"