


SOUTH ELEVATION

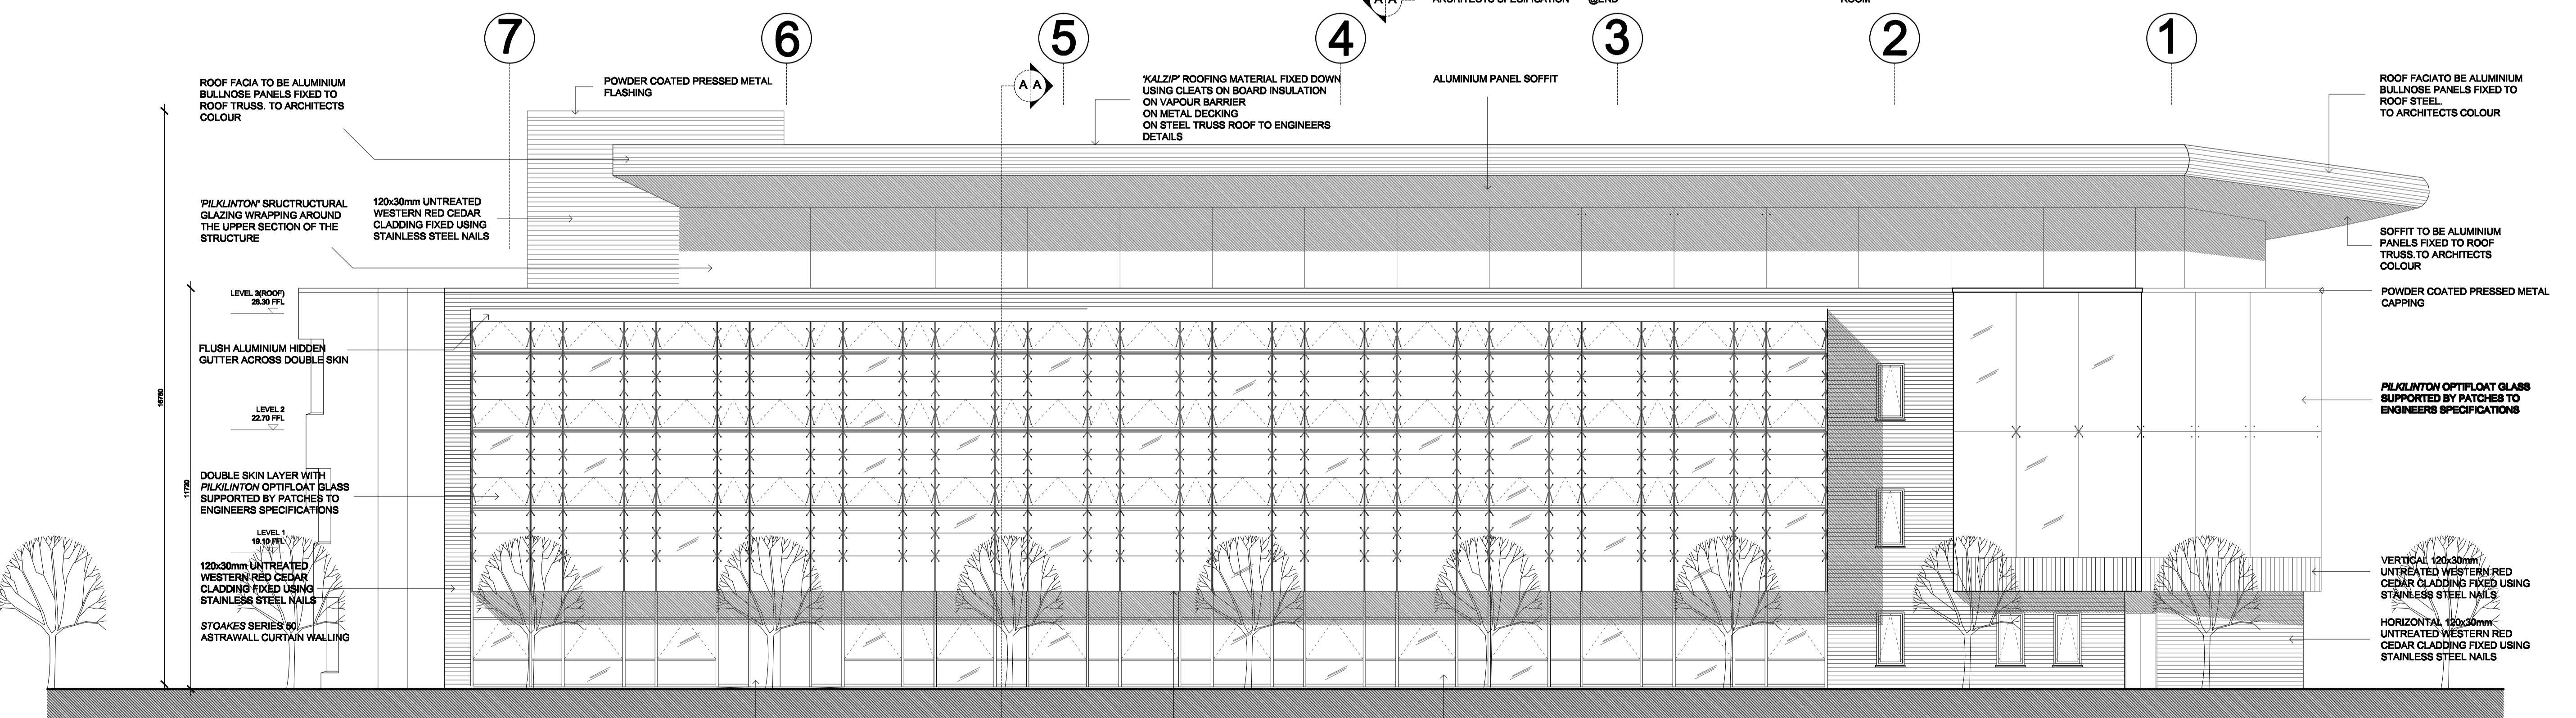

NORTH ELEVATION

NURSE EDUCATION BUILDING CONTAINING
 LECTURE THEATRES, SEMINAR ROOMS, NURSE
 PRACTICE ROOMS AND STAFF ROOMS
 ARRANGED AROUND A CENTRAL ATRIUM

NURSE EDUCATION BUILDING

TITLE:	NURSE EDUCATION BUILDING AT WIT	SCALE:	1:100	DATE:	APR 07	SHEET NO.:	03
LECTURER:	LOY LEE S. O'BRIEN M. GRUNDMANN	DRN BY:	AB	CRD BY:		SCALE:	1:100
DRAWING:	NORTH AND SOUTH ELEVATION	APPROVED BY:		GROUP LECTURER:	LOY LEE	CRD:	FINAL CRIT
	A.J. BROWNE ARCHITECTURAL TECHNOLOGY 20011746 AT3	PROJECT:	FINAL CRIT - PROJECT 4				