




FRONT ELEVATION  
SCALE 1:100

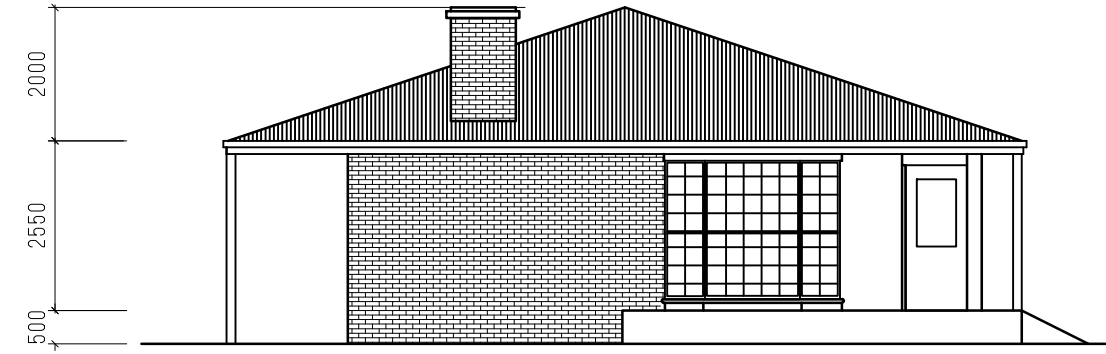

RIGHT ELEVATION  
SCALE 1:100

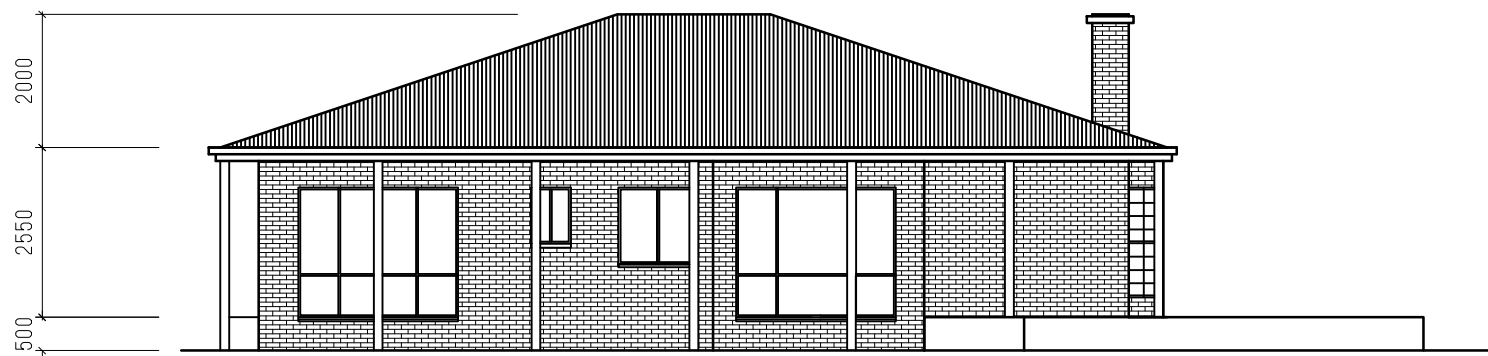

BACK ELEVATION  
SCALE 1:100

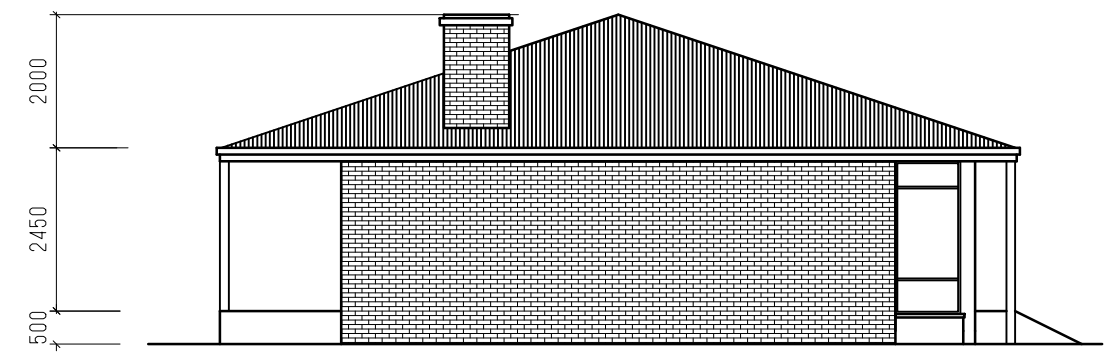

LEFT ELEVATION  
SCALE 1:100