

**GENERAL NOTES**

1. THE FOLLOWING DRAWINGS WERE PREPARED BY TAYLOR BASED ON RECORD DRAWINGS PROVIDED BY THE OWNER. TAYLOR HAS NOT VERIFIED THE ACCURACY OF THE OWNERS RECORD DRAWINGS AND SHALL NOT BE RESPONSIBLE FOR ANY ERRORS OR OMISSIONS WHICH MAY BE INCORPORATED AS A RESULT.

**PAINTING FINISH NOTES**


1. PLAN IS FOR LOCATION OF FINISHES ONLY. REFER TO FINISH LIST FOR TYPE.
2. PAINT EXPOSED METAL GRILLES, FIRE CABINETS, ETC. TO MATCH ADJACENT WALL FINISH.
3. FINISH WALLS P-1A, UNLESS NOTED OTHERWISE.
4. PAINT DOOR FRAMES P-1B.
5. PAINT WINDOW FRAMES P-1B.
6. PLASTER AND GYPSUM BOARD CEILING SURROUND IN MAIN CORRIDOR TO BE PAINTED P-1A.
7. ELEVATOR LOBBY TO BE PAINTED P-1A.
8. INTERIOR DOORS TO BE REFINISHED IN DO-1.
9. PROVIDE BRUSH QUITS ON SPECIFIED WALL FOR ARCHITECTS APPROVAL PRIOR TO COMPLETION OF PAINTING. APPROXIMATE SIZE 8" X 8".

**KEY NOTES**

- 1 CASEWORK TO BE REFINISHED IN DO-1
- 2 REMOVE LAMINATE PLASTER DETAILS ABOVE RAILS BELOW TO BE PAINTED P-1B
- 3 PLASTER INSERTS IN MAIN CORRIDOR AND ELEVATOR LOBBY TO BE PAINTED P-1F
- 4 PHARMACY ENTRANCE FACE AND UNDER SIDE OF SPOFFIT TO DOOR FRAME TO BE P-1F
- 5 DRESSING PARTITIONS AND DOORS TO BE REFINISHED IN DO-1
- 6 BELBEN INSET DETAIL TO MATCH 8" NOMINAL FLOOR PLANK WIDTH

**WALL FINISH LIST**

SYMBOL	DESCRIPTION
DO-1	BELBEN DECORATIVE OVERLAY, COLOR # 9W-12, SYCAMORE
DO-2	BELBEN DECORATIVE OVERLAY, COLOR # 9W-17, MANOCANY
P-1A	PAINT - BENJAMIN MOORE, COLOR # 2153-60 RICH CREAM EGGSHELL FINISH
P-1B	PAINT - BENJAMIN MOORE, COLOR # HC-87 ASHLEY GRAY SEMI-GLOSS FINISH
P-1C	PAINT - BENJAMIN MOORE, COLOR # 2168-40 ROASTED SESAME BEED EGGSHELL FINISH
P-1D	PAINT - BENJAMIN MOORE, COLOR # 884 STONE HEARTH EGGSHELL FINISH
P-1E	NOT USED
P-1F	PAINT - BENJAMIN MOORE, COLOR # 1487 HERBAL ESCAPE EGGSHELL FINISH
P-1G	NOT USED
P-1H	NOT USED
P-1I	PAINT - BENJAMIN MOORE, COLOR # 207 YELLUM EGGSHELL FINISH
P-1K	NOT USED
P-1P	NOT USED
P-2P	PAINT - BENJAMIN MOORE, COLOR # 2116-20 CABERNET EGGSHELL FINISH
P-10	PAINT - BENJAMIN MOORE, COLOR # 686 PLEASANT VALLEY EGGSHELL FINISH
P-1R	NOT USED
P-1S	NOT USED
CT-1A	GLASS TILE-KOLOHINES MURANO CHAMPAGNE 2X2 ONS. 3/4" X 3/4"

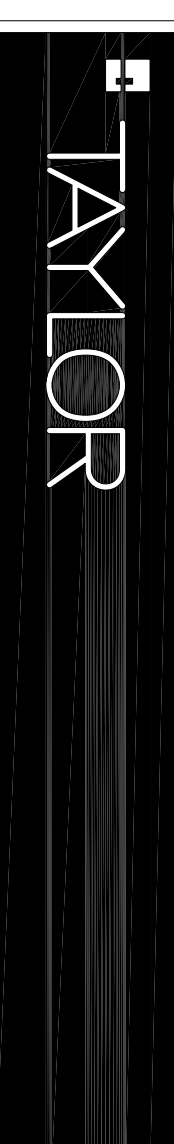


Architecture  
 Planning  
 Interior Design

2200 University Drive  
 Newport Beach, CA 92660  
 Tel: 949.451.1200  
 Fax: 949.574.1338

**KAISER PERMANENTE  
 EUCLID MOB  
 BRANDING**  
 11881 N. EUCLID, ANAHEIM, CA 92800



PROJECT NUMBER: 3478\_100  
 PROJECT DESIGNER: B. SMITH  
 DRAWN BY: K. NOWYAK  
 ISSUE DATE: SEP 16, 2011  
 SCALE: AS NOTED

SHEET NUMBER: **ID7.1**  
 AS NOTED

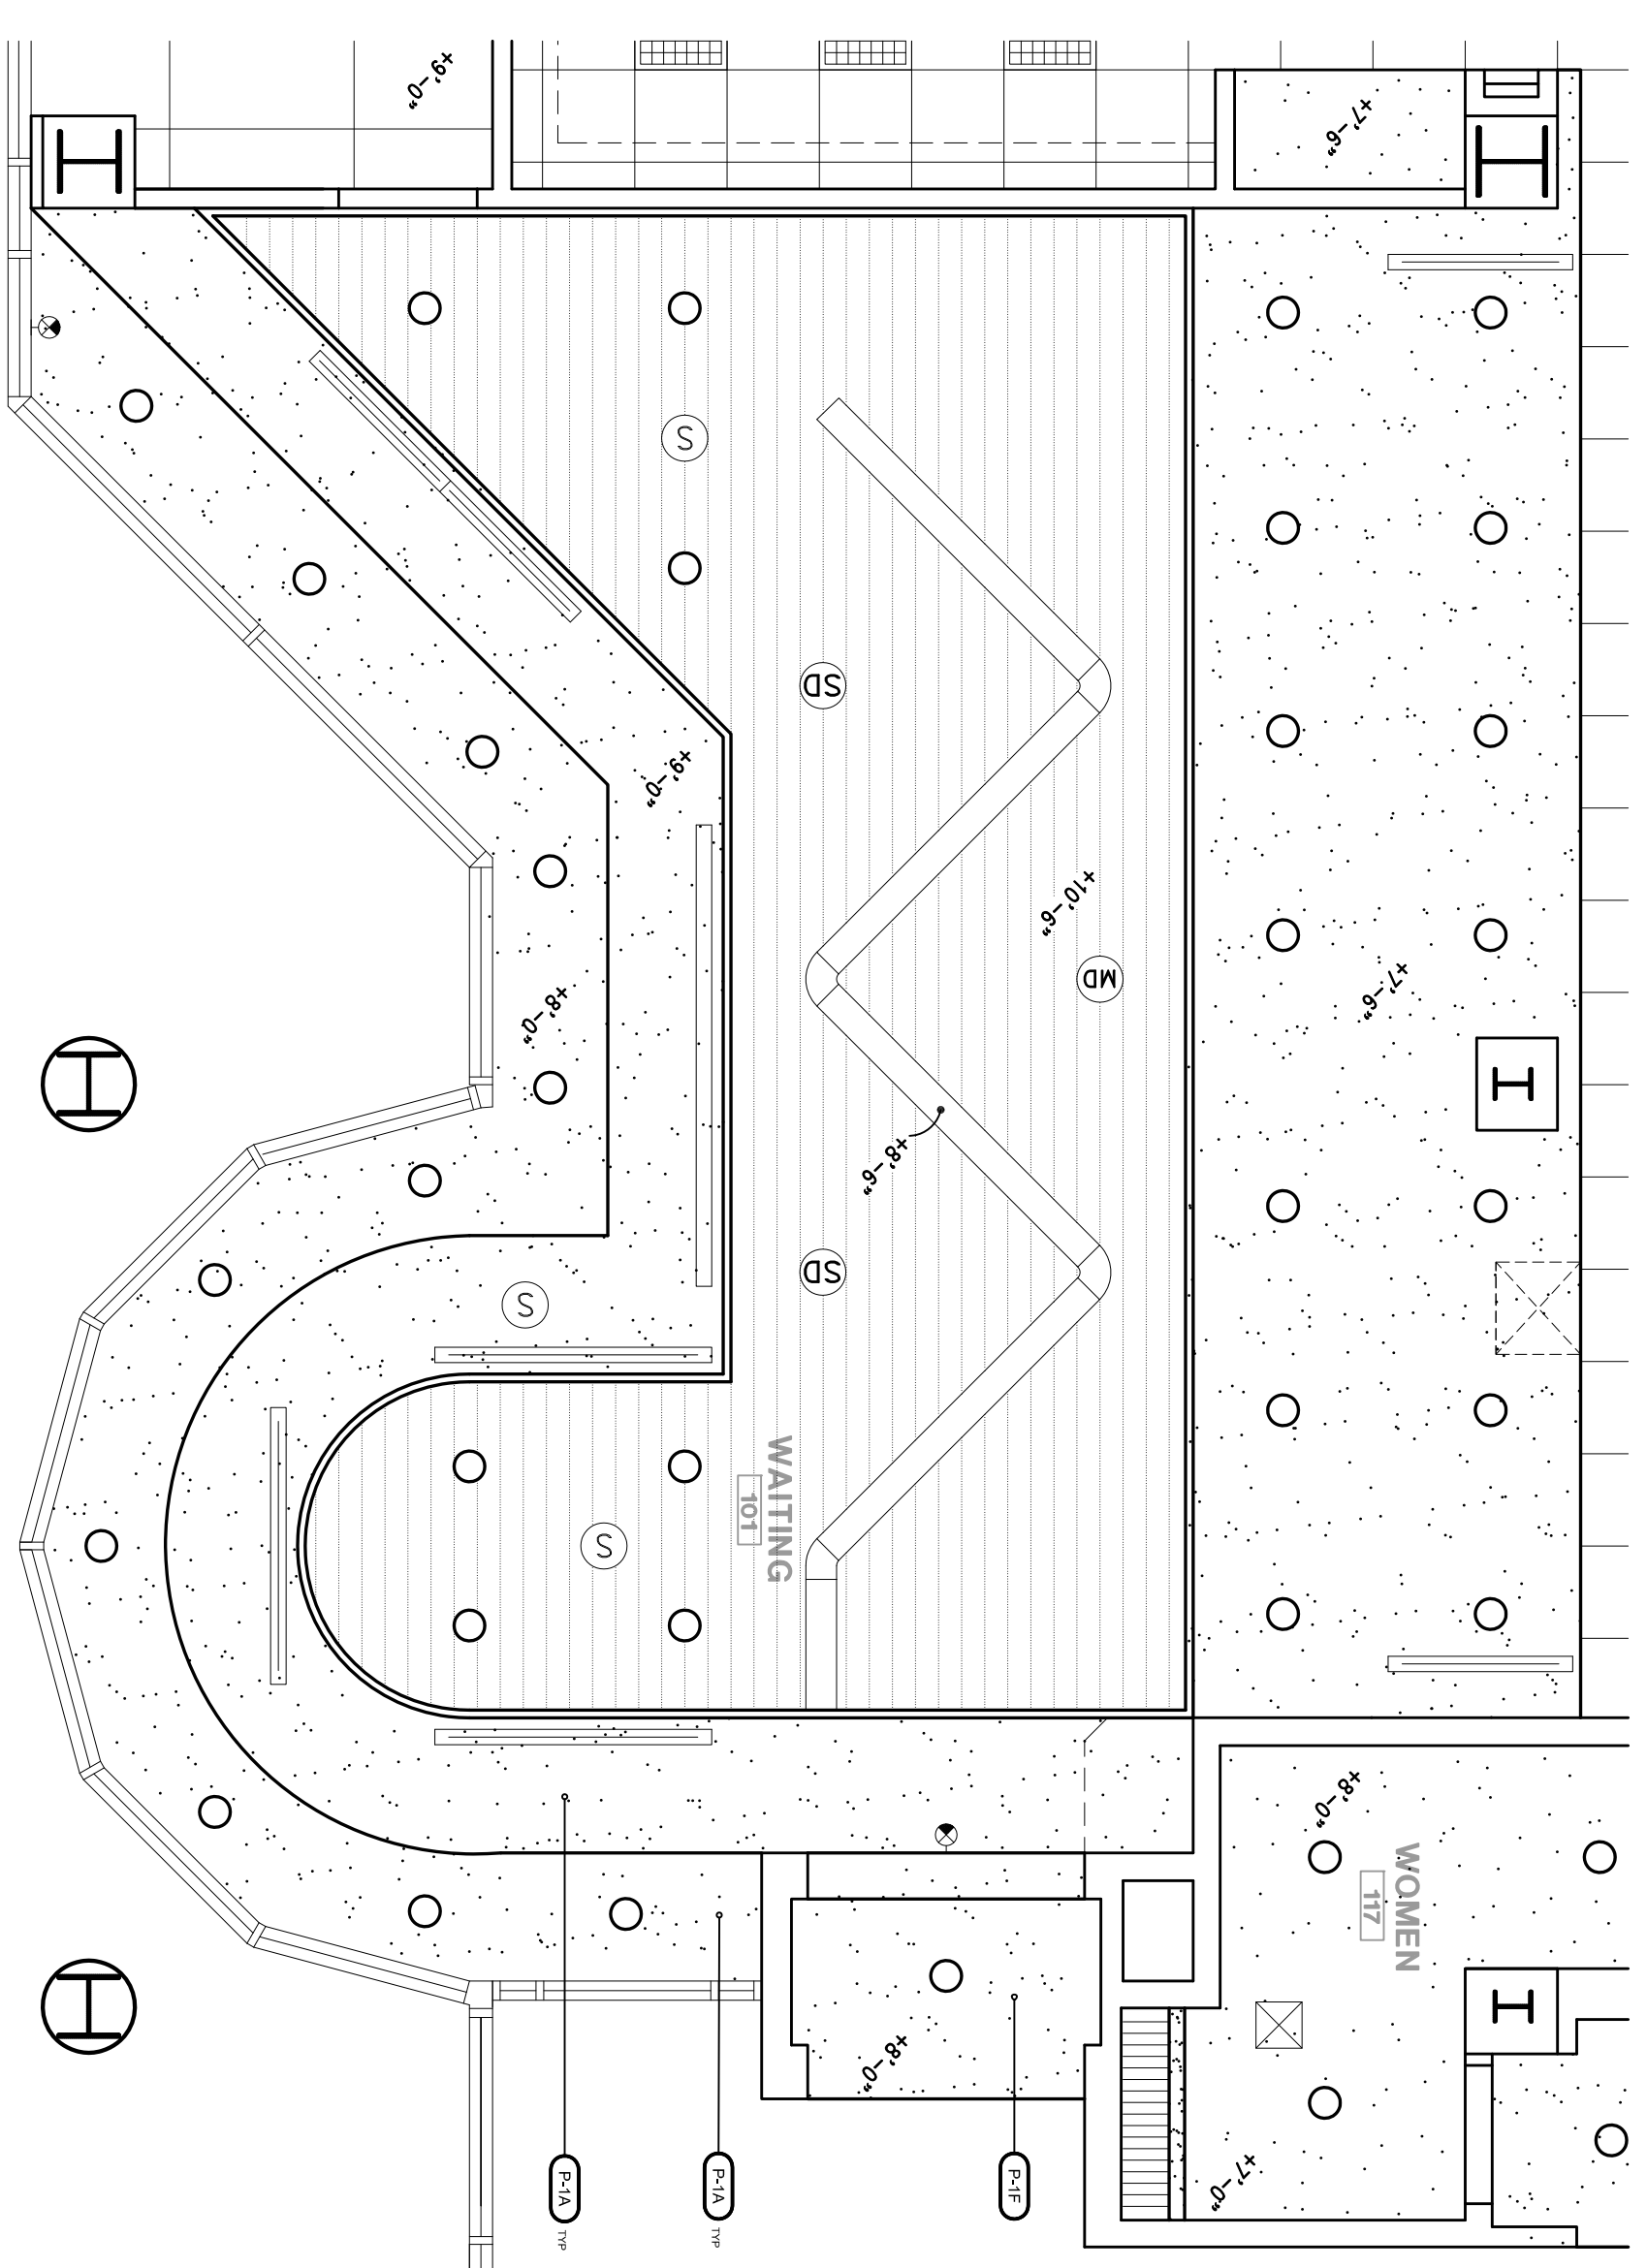


**J1 REJECTED CEILING PLAN - WAITING**

SCALE: 1/4" = 1'-0"

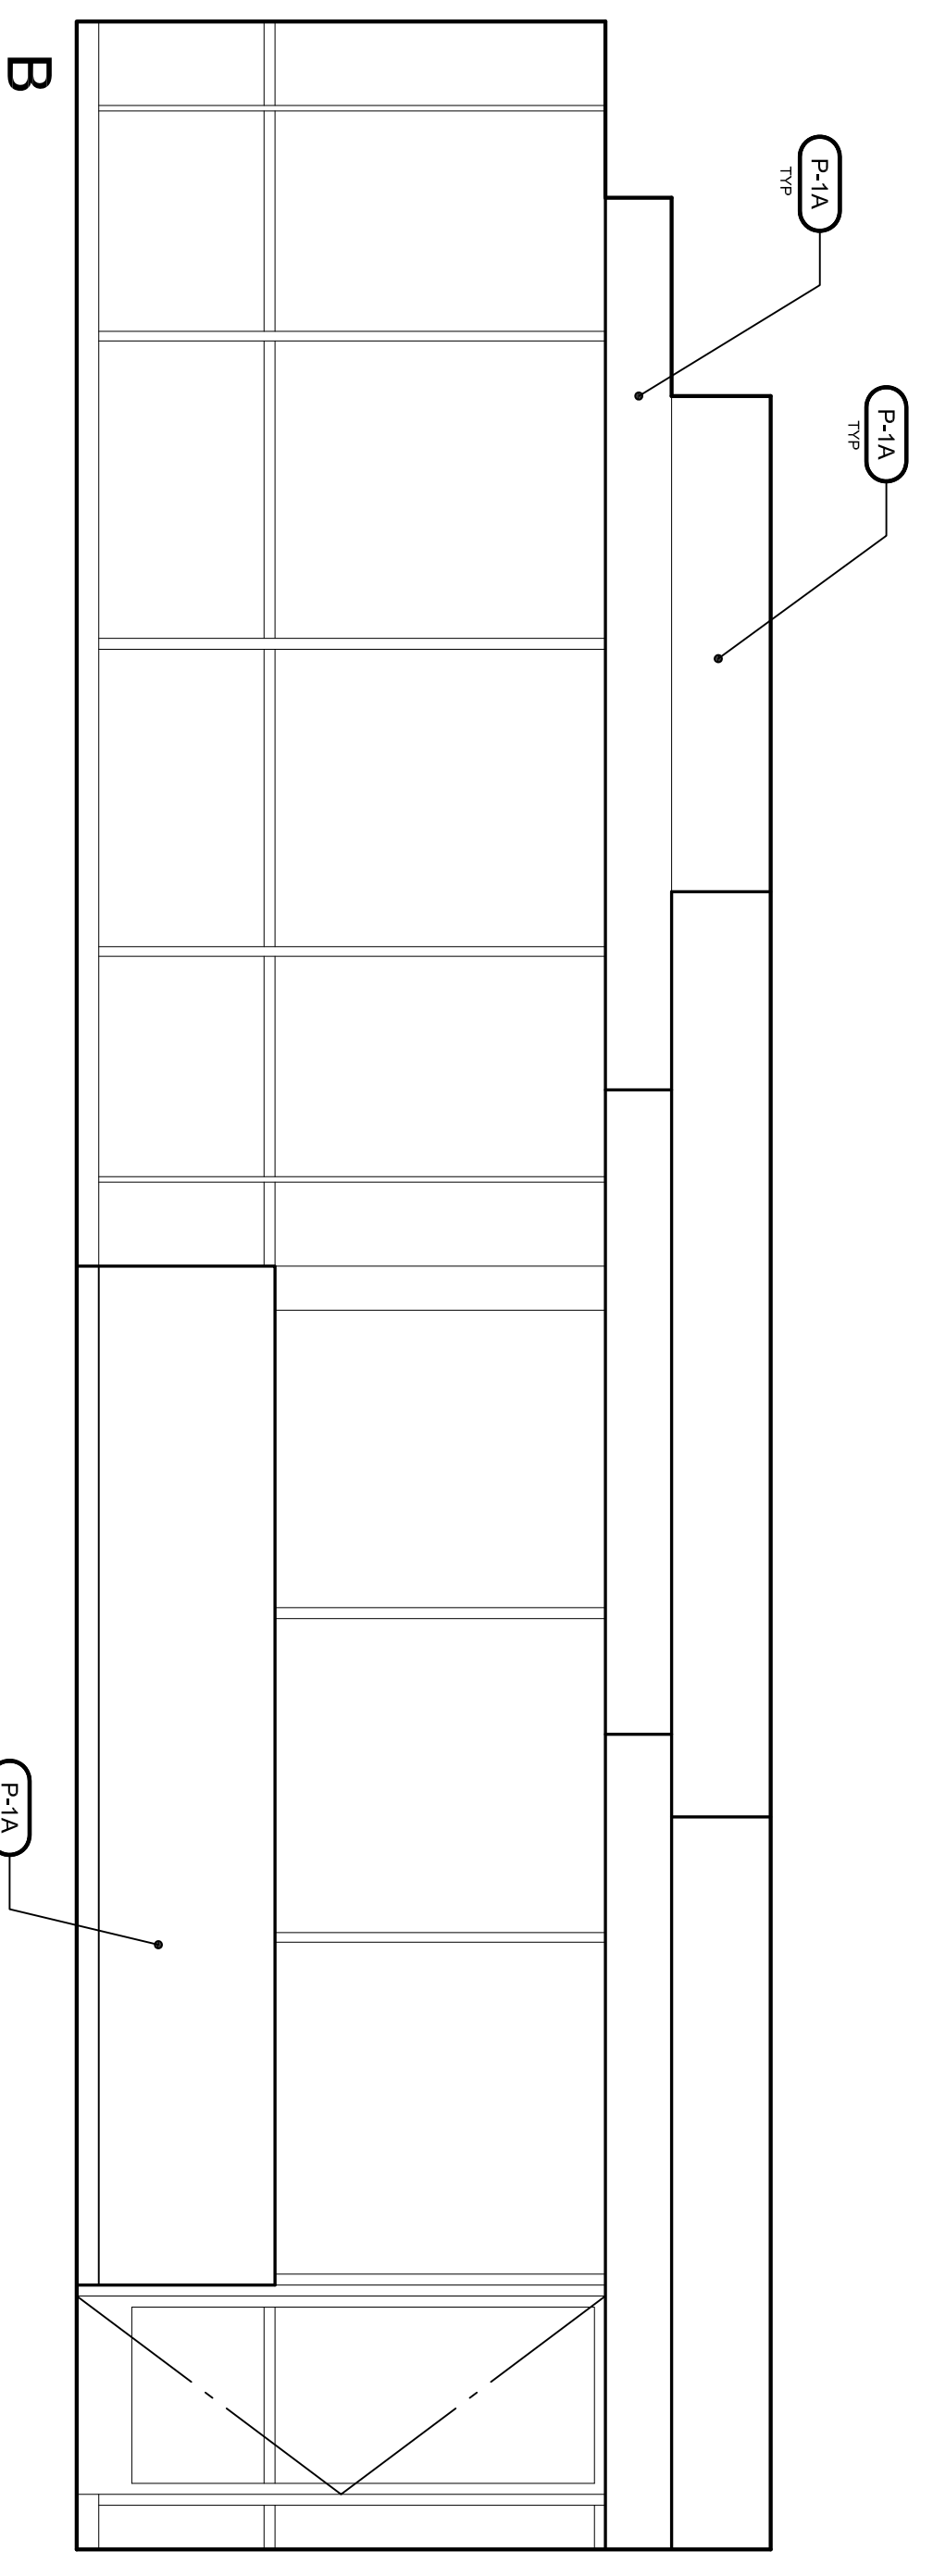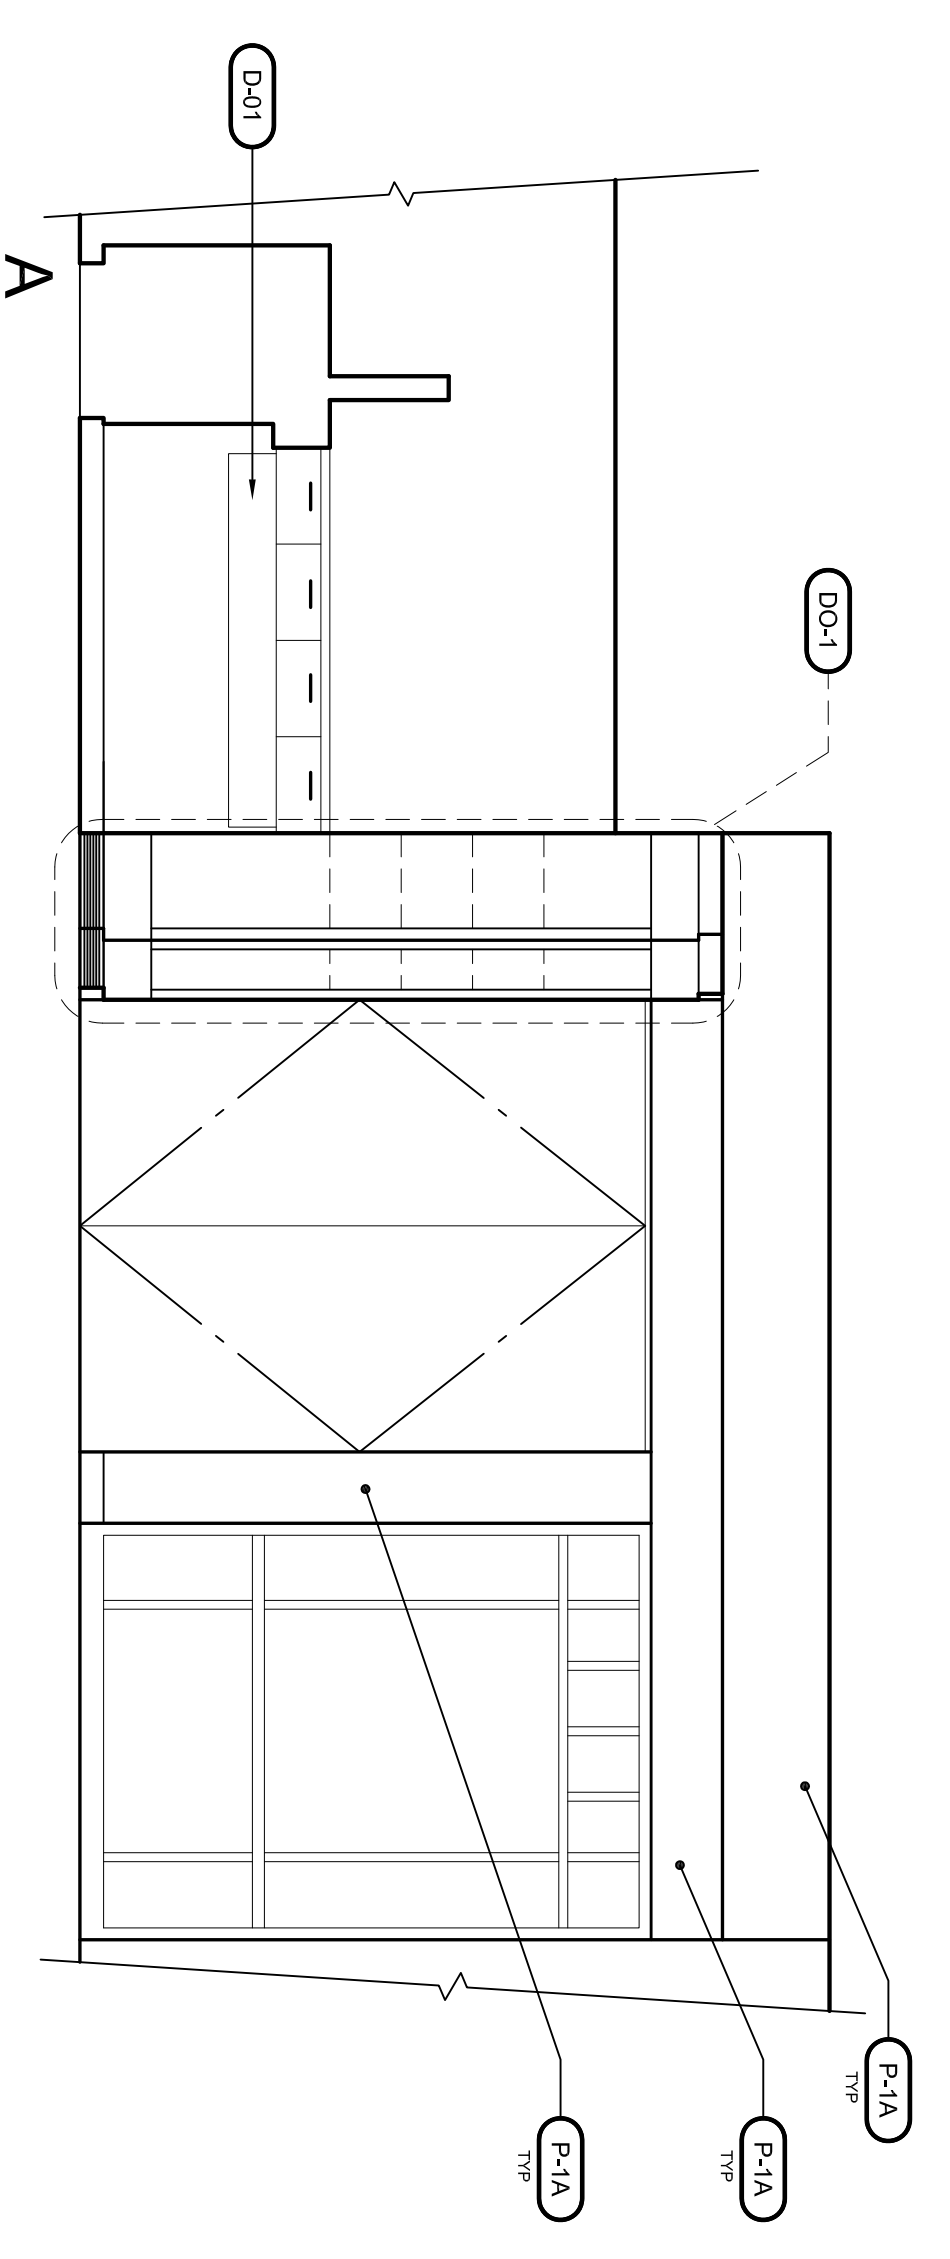

**A1 PHARMACY WAITING**

SCALE: 3/8" = 1'-0"

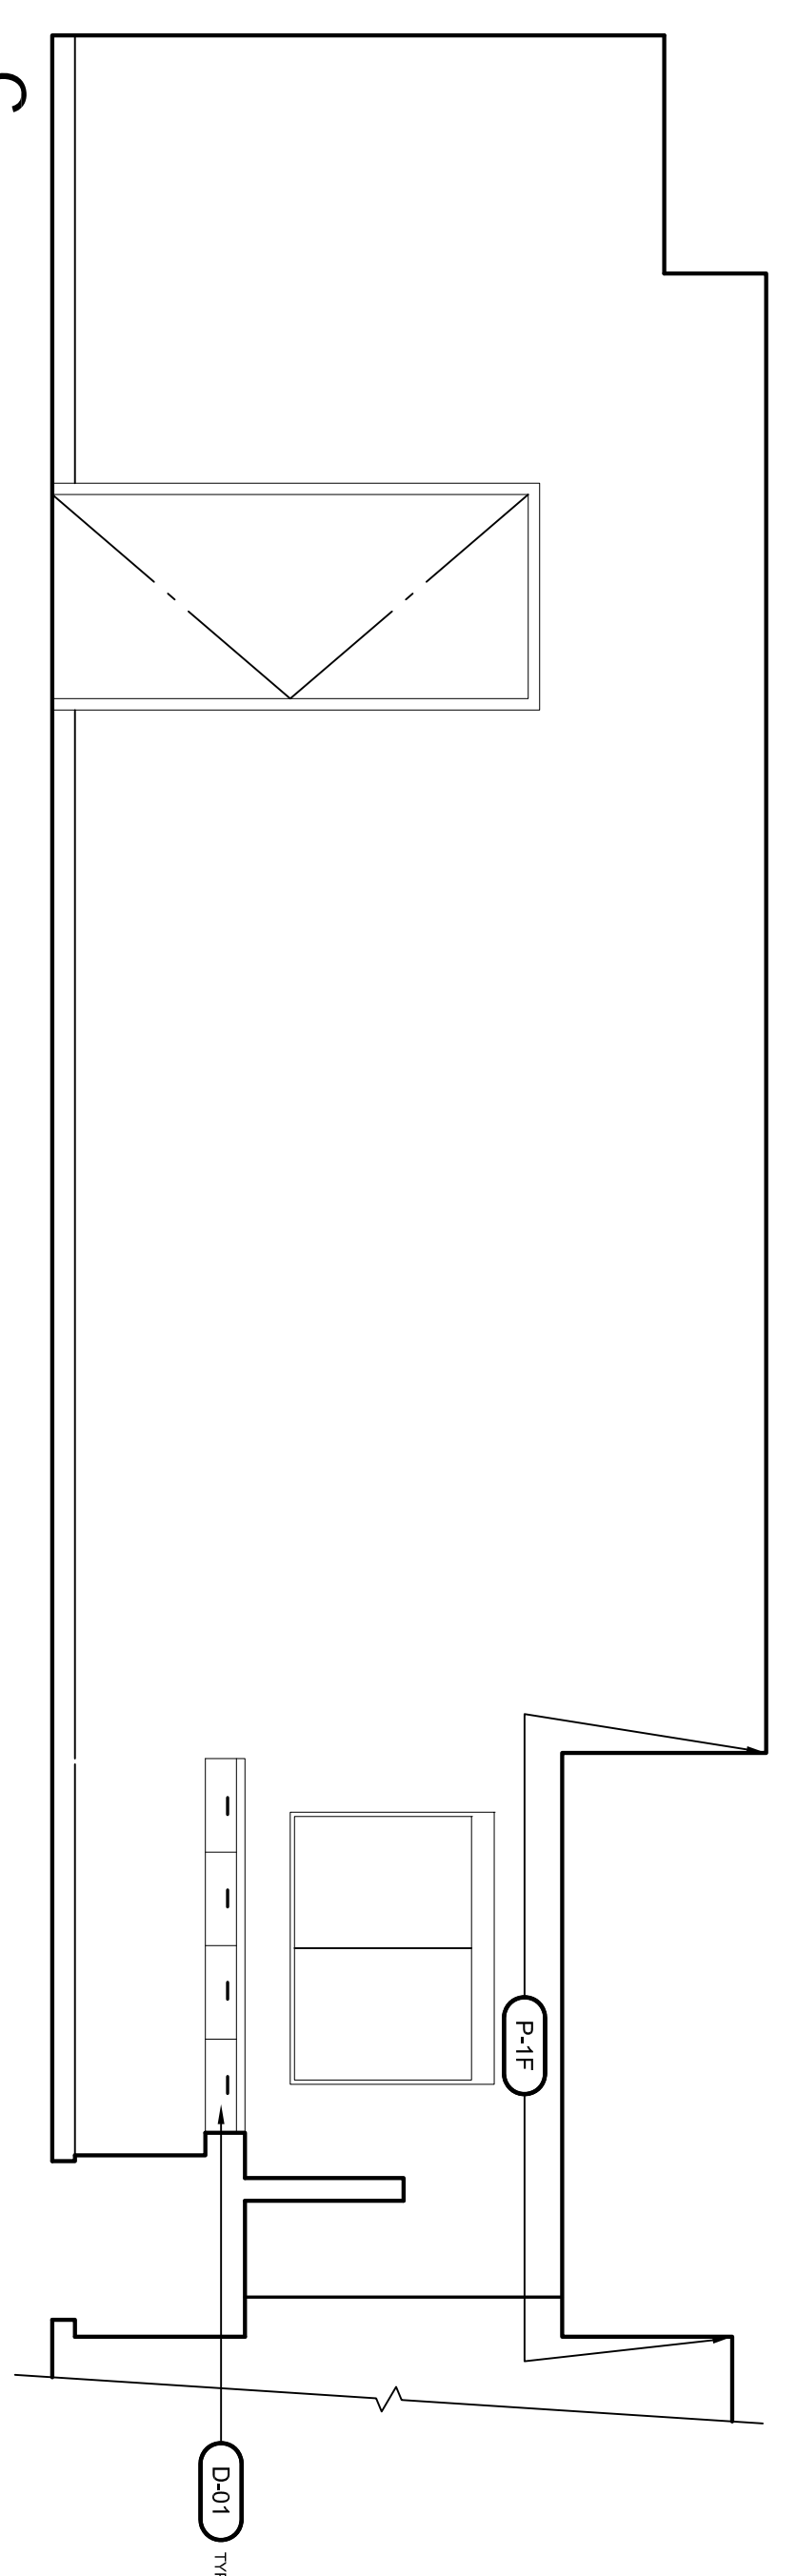

**FIRST FLOOR WALL FINISH PLAN**