


Faculty of Engineering
Architectural Engineering Department

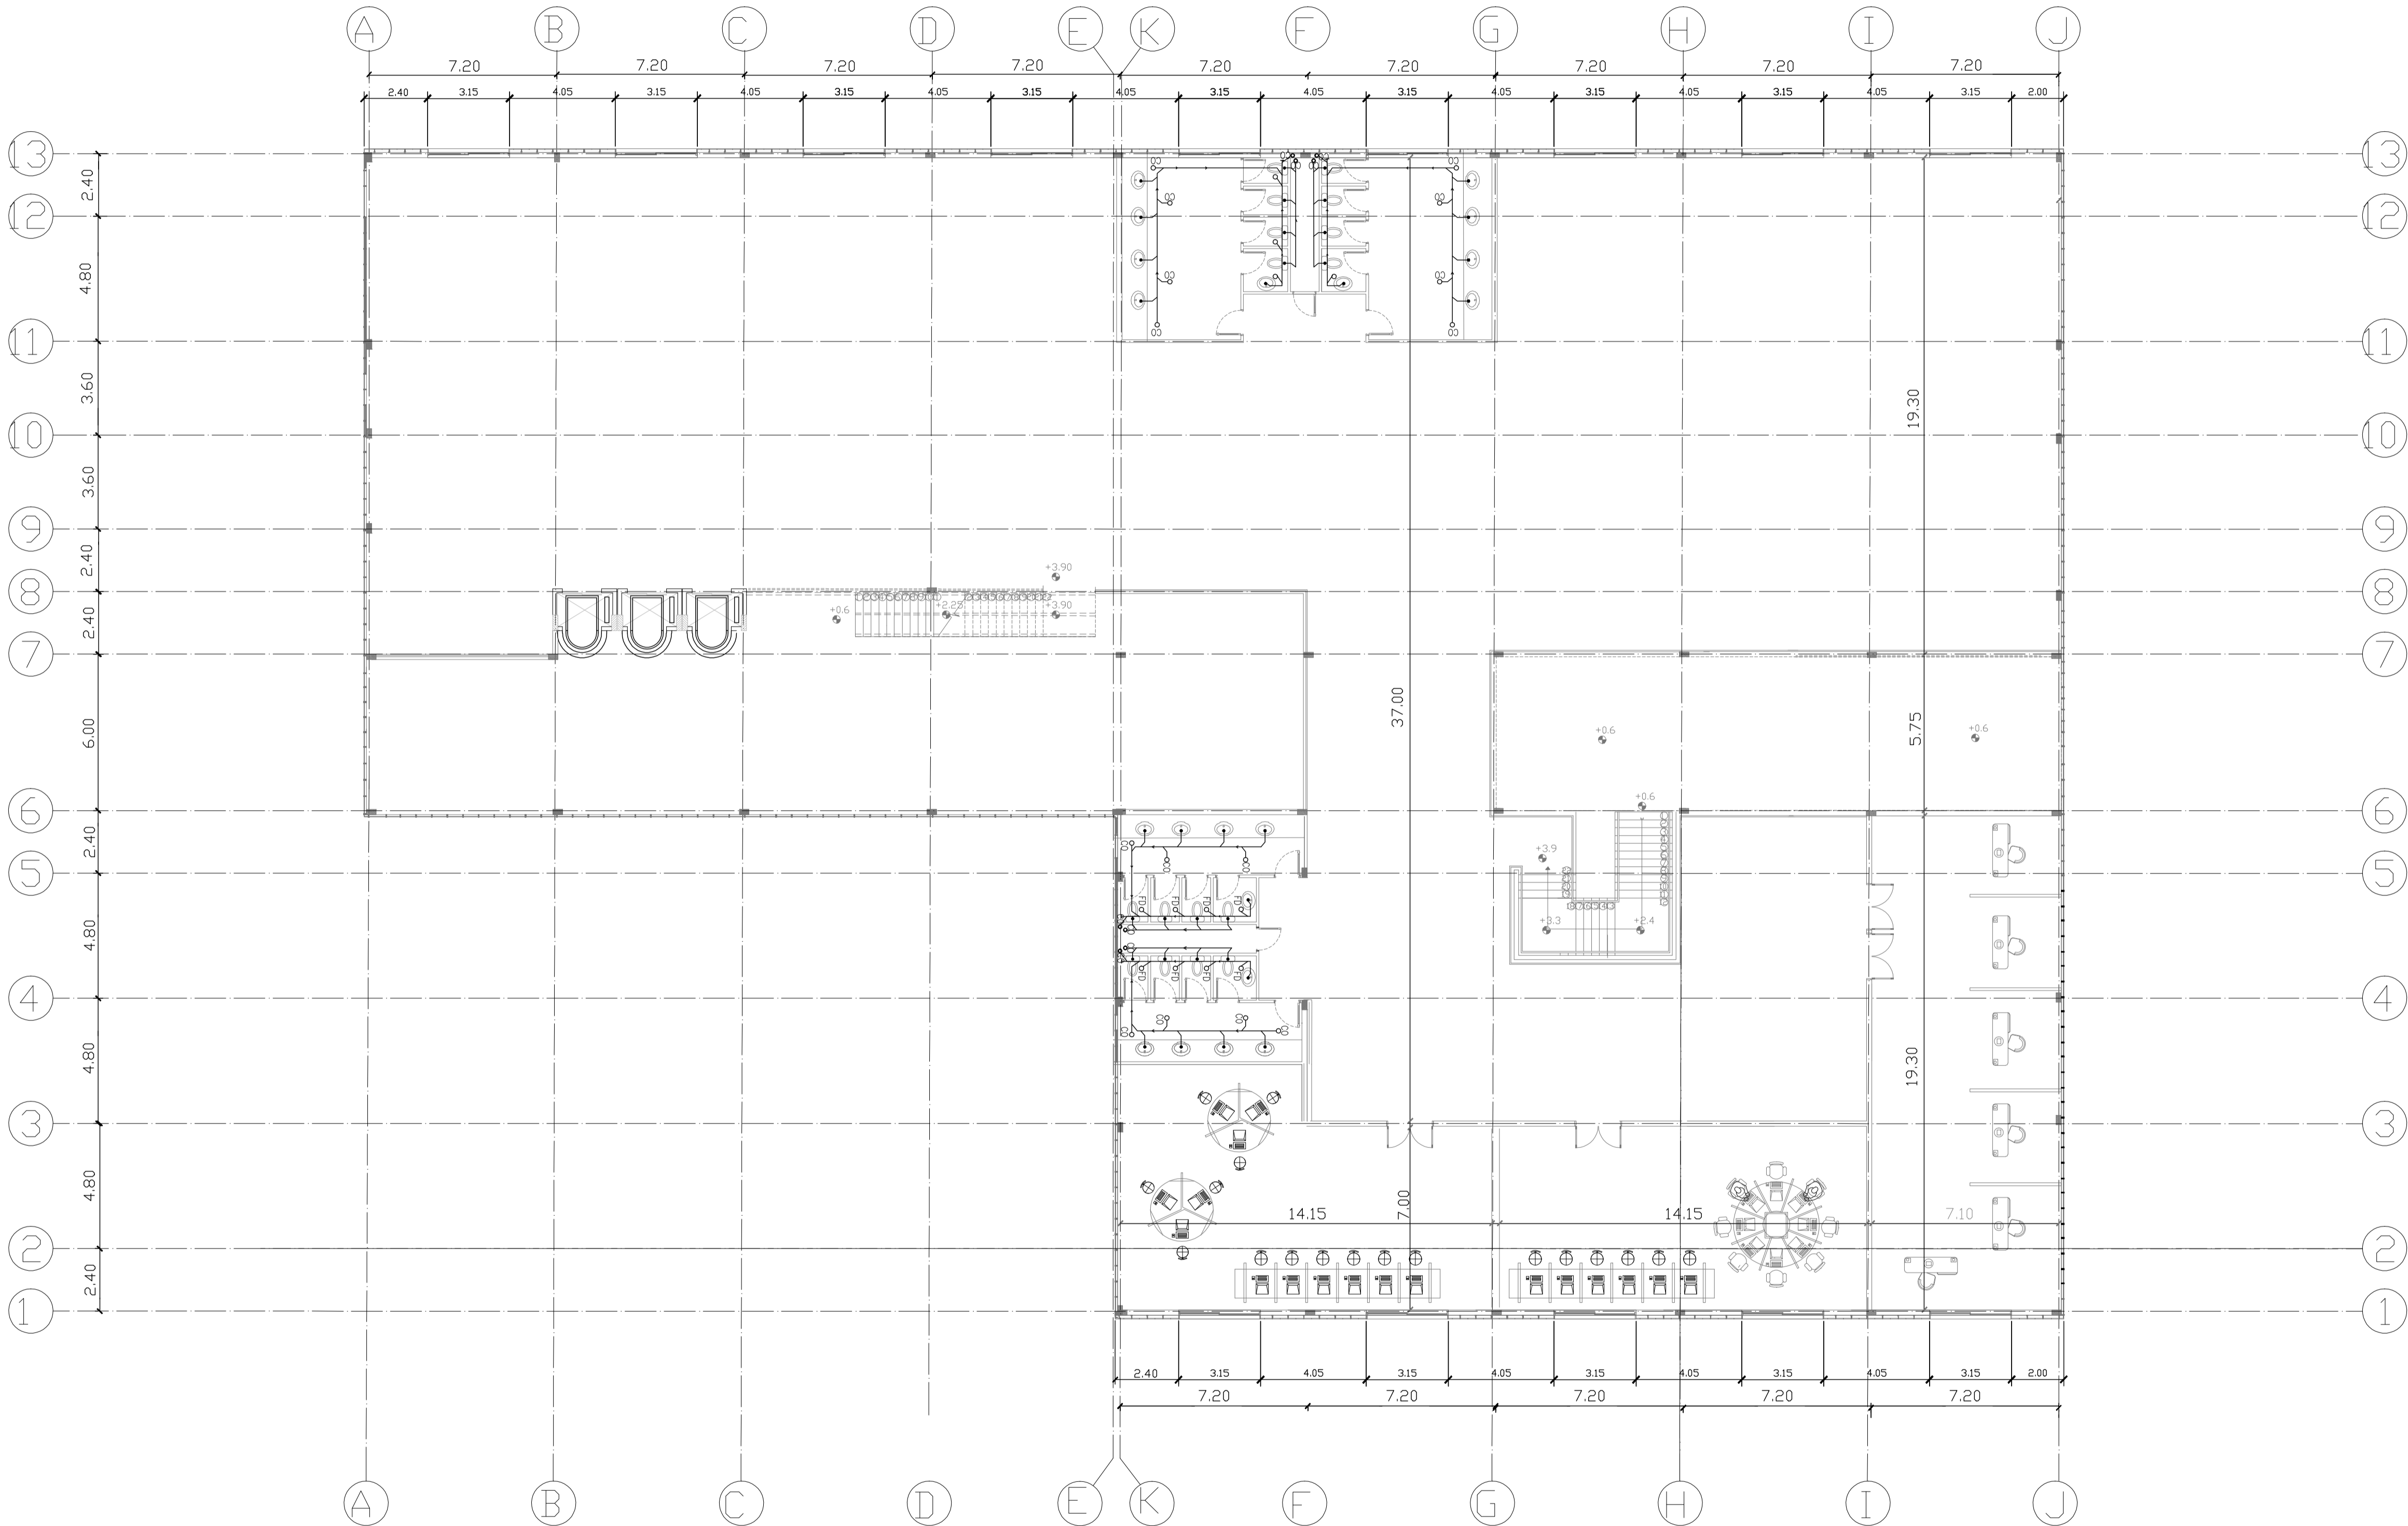

First Floor Plan
Scale 1/100

Advanced Building Construction Systems ARCH 410	Topic: Low Rise office building Long Span Structure	Student Name: 11- Fatimah Saeed AlHefaity 200912596 8- Asagirh Khamees AlKaabi 200935468	Student ID: 12- Shayma Hamed 200935150	Sheet Title: First Floor Plan	Instructors: Fayez Mohamed Fikry M.A.	<input type="checkbox"/> On Time <input type="checkbox"/> Late
				Scale: 1/100	Signature:	D3