


Faculty of Engineering  
Architectural Engineering Department

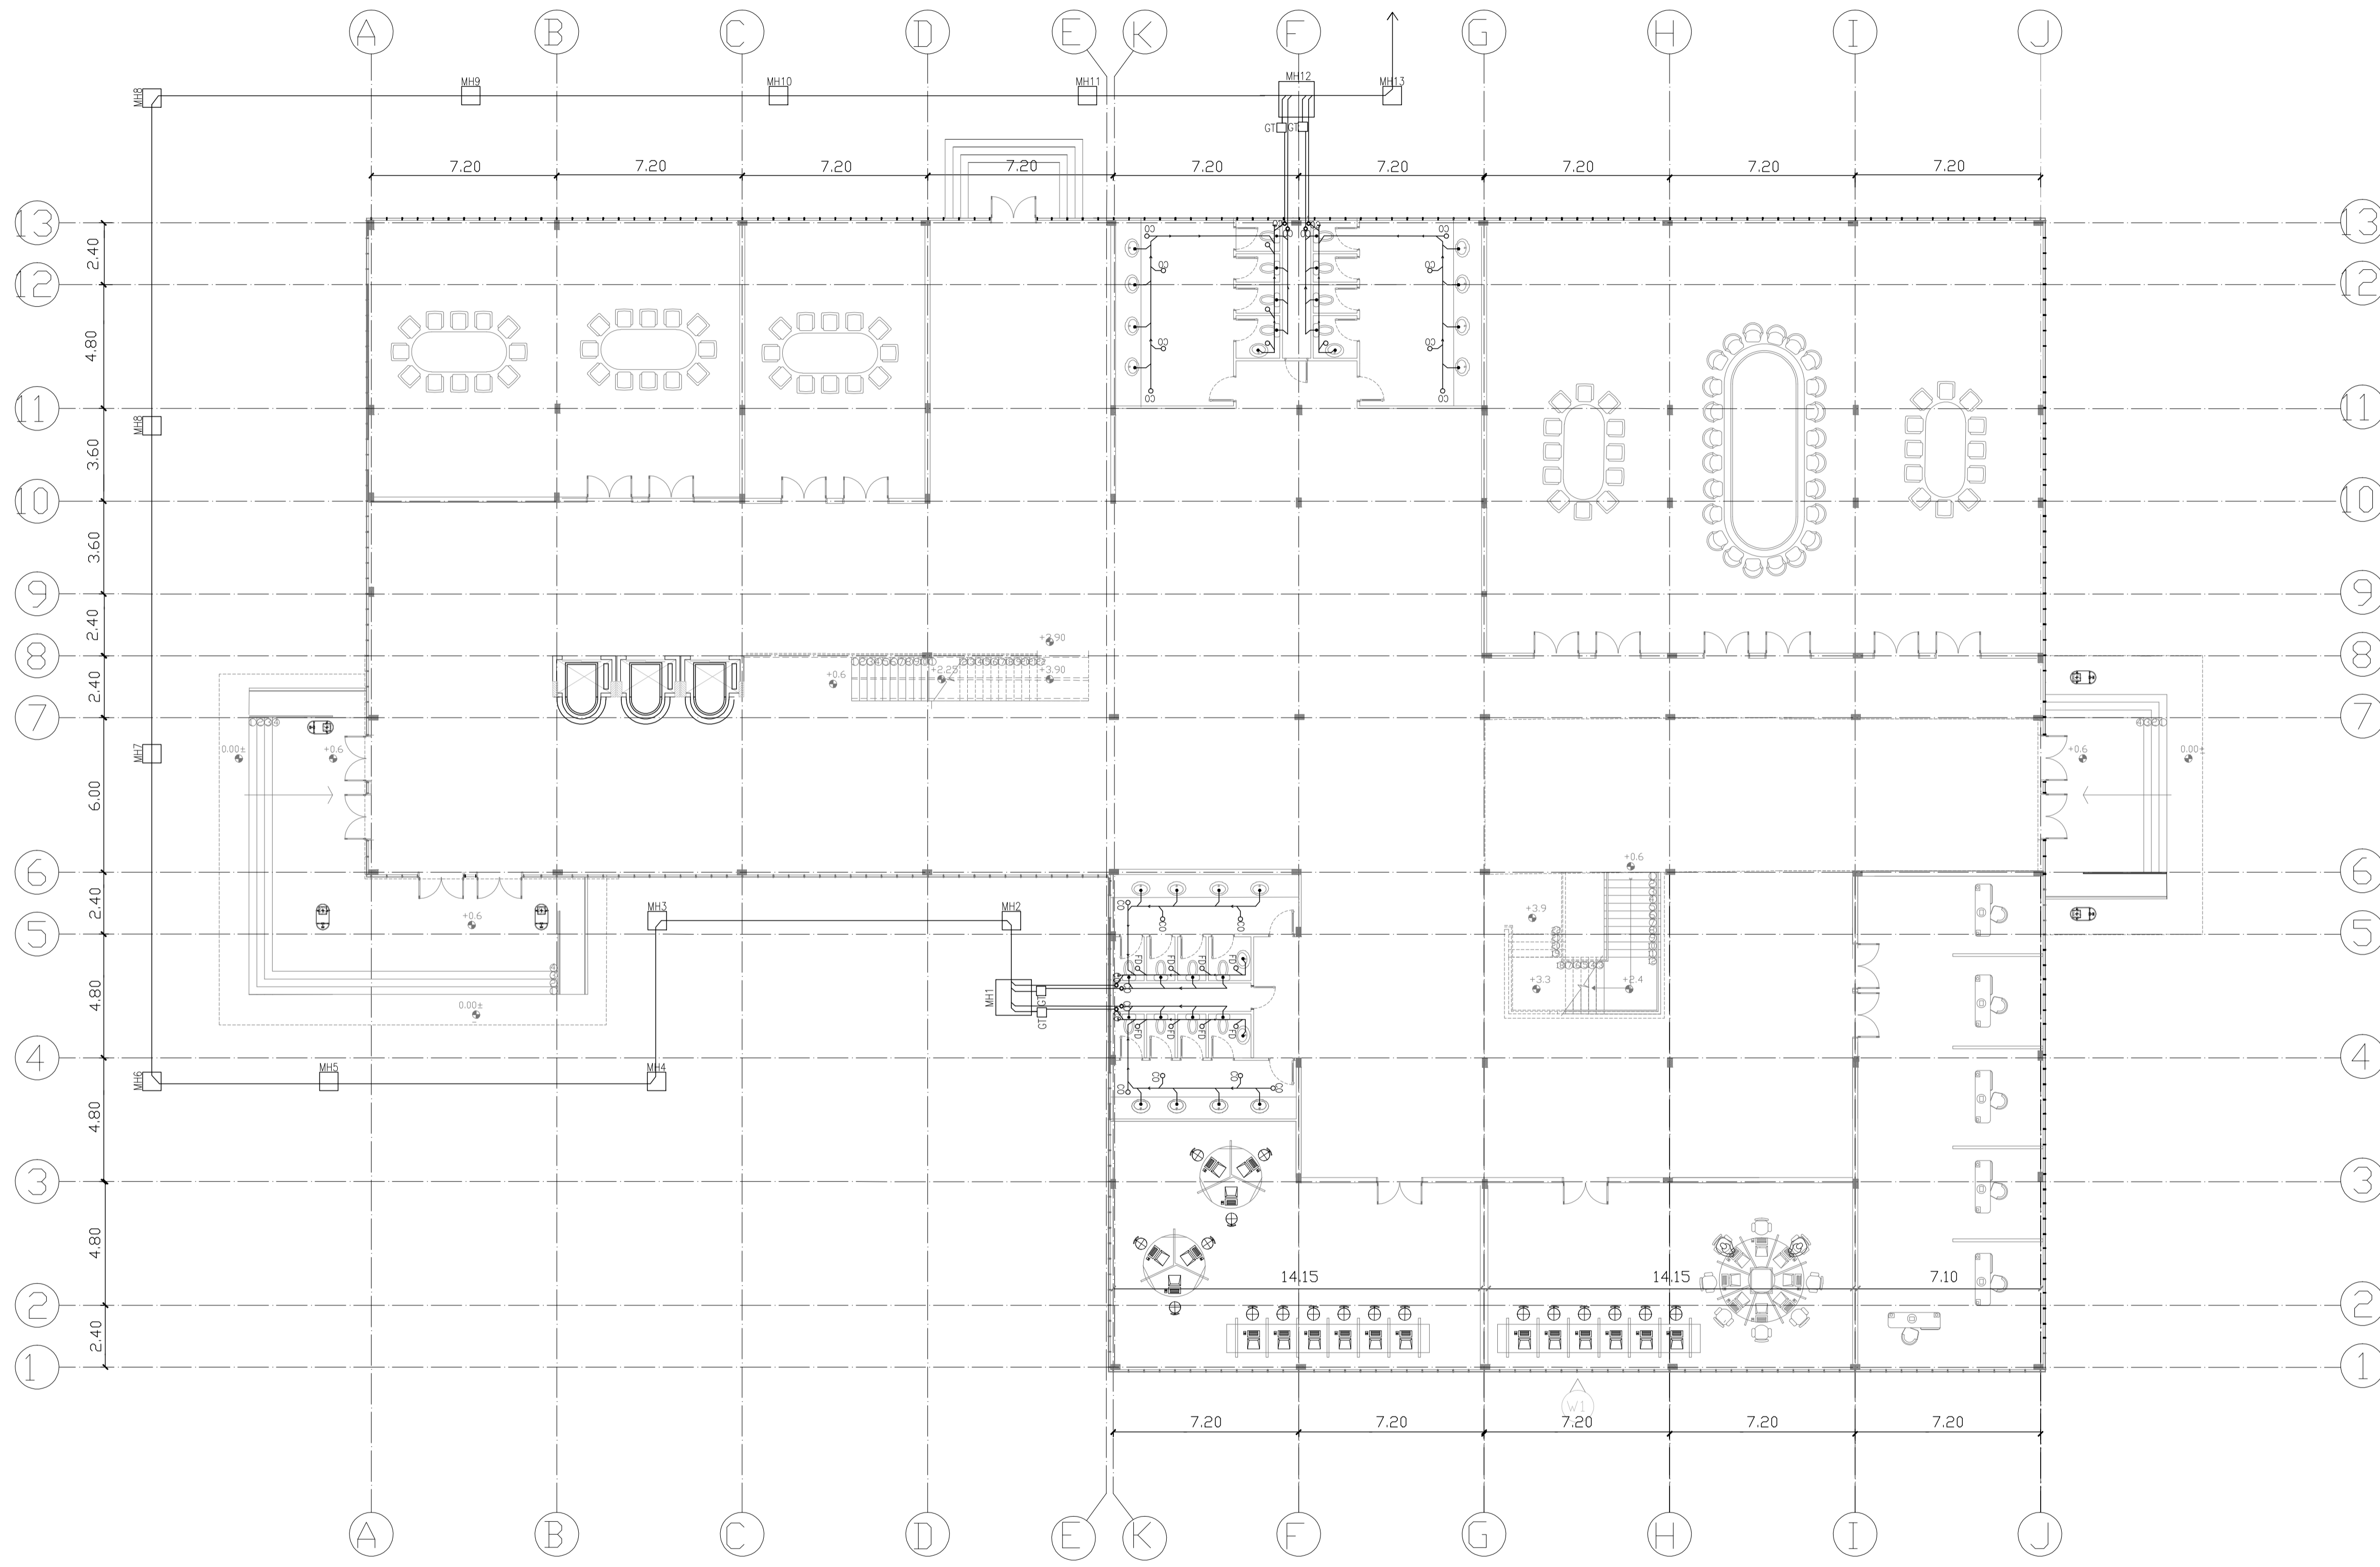

Ground Floor Plan  
Scale 1/100

<b>Advanced Building Construction Systems</b> ARCH 410	<b>Topic:</b> Low Rise office building Long Span Structure	<b>Student Name:</b> 11- Fatimah Saeed AlHefaity 200912596 8- Asagirh Khamees AlKaabi 200935468	<b>Sheet Title:</b> Ground Floor Plan	<b>Instructors:</b> Fayez Mohamed Fikry M.A.	<input type="checkbox"/> On Time
		<b>Student ID:</b> 12- Shayma Hamed 200935150	<b>Scale:</b> 1/100	<b>Signature:</b>	<input type="checkbox"/> Late

