






Faculty of Engineering
Architectural Engineering Department

Scale		
Centerlines		
Dimensions		
Structural System		
Levels		
Layers		
Details		
Sheet name		
Sheet number		


First Floor Plan
Scale 1/4 00

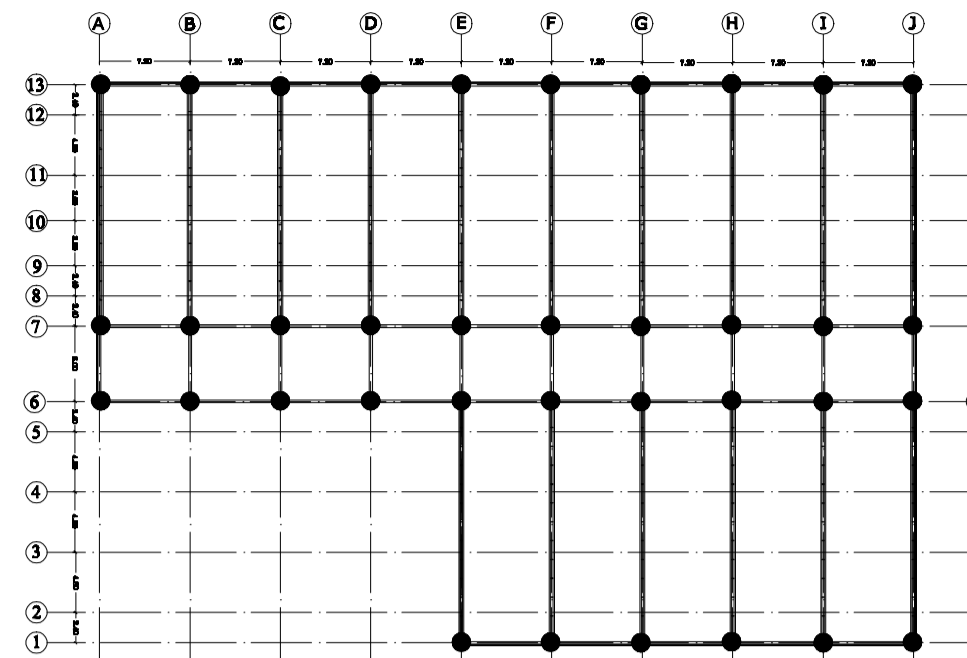

Ground Floor Plan
Scale 1/4 00

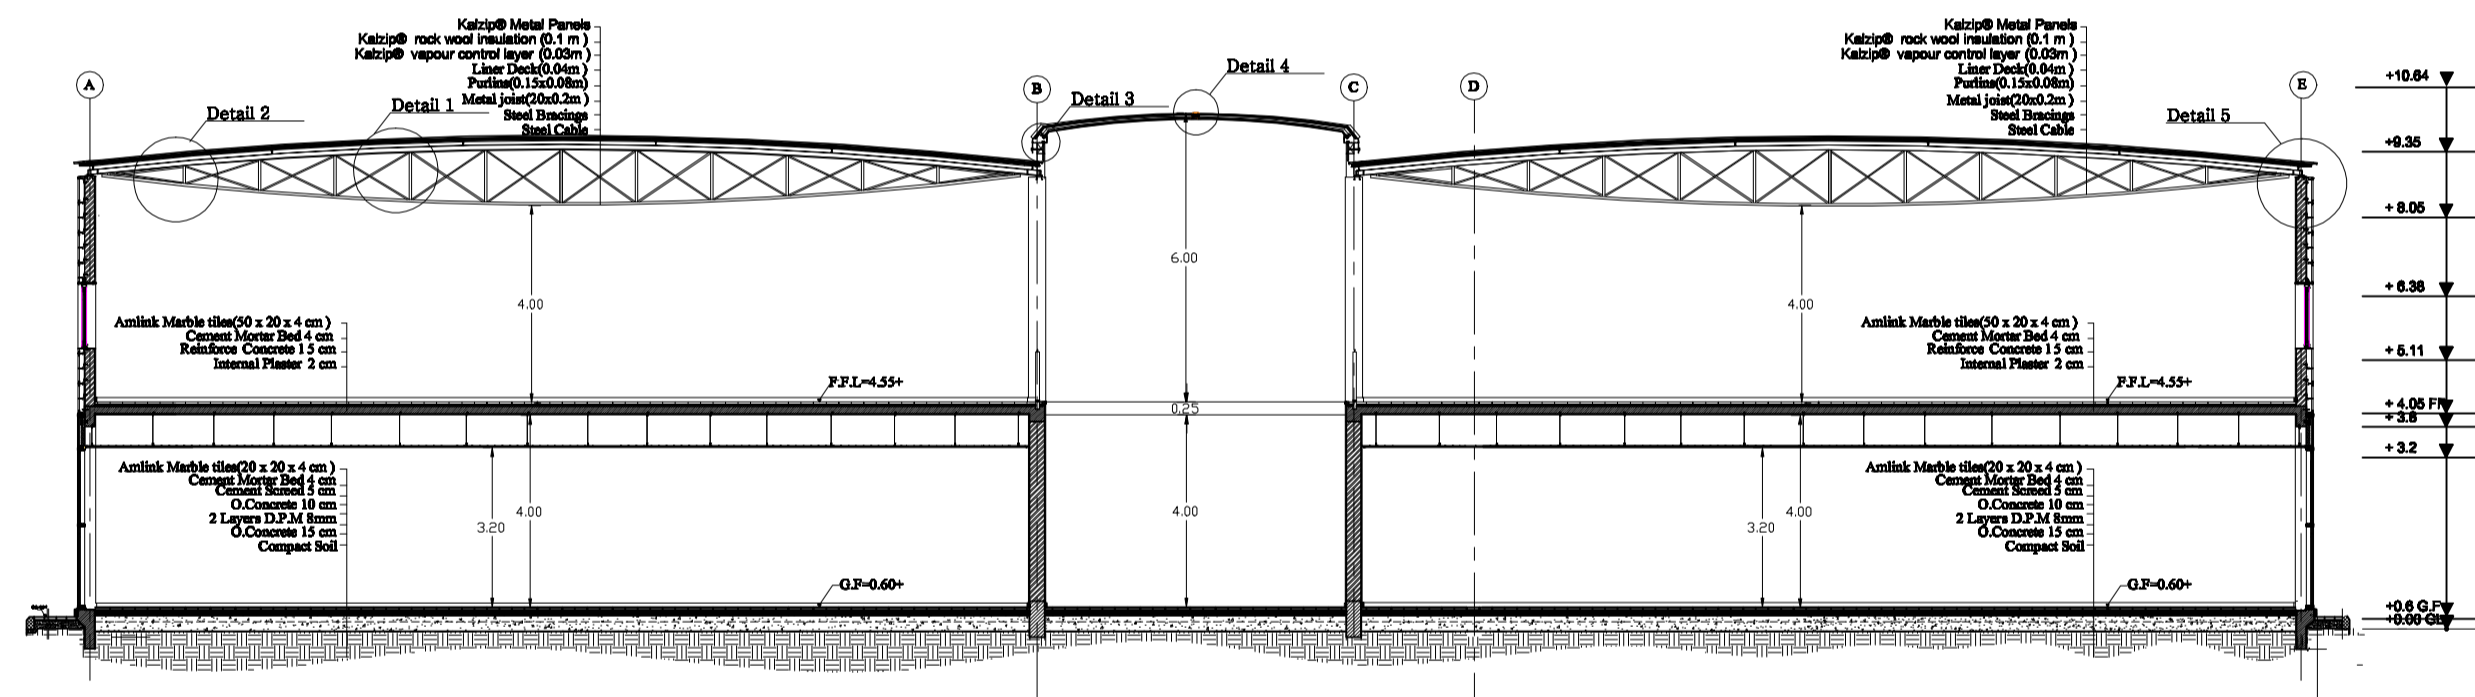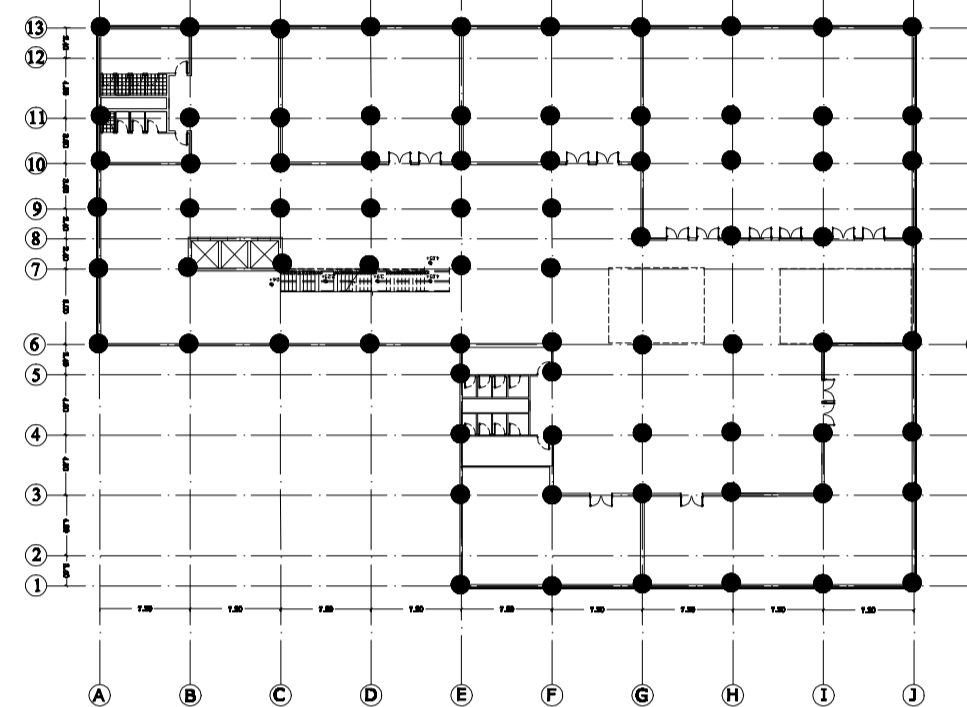

Section A-A
Scale 1/100

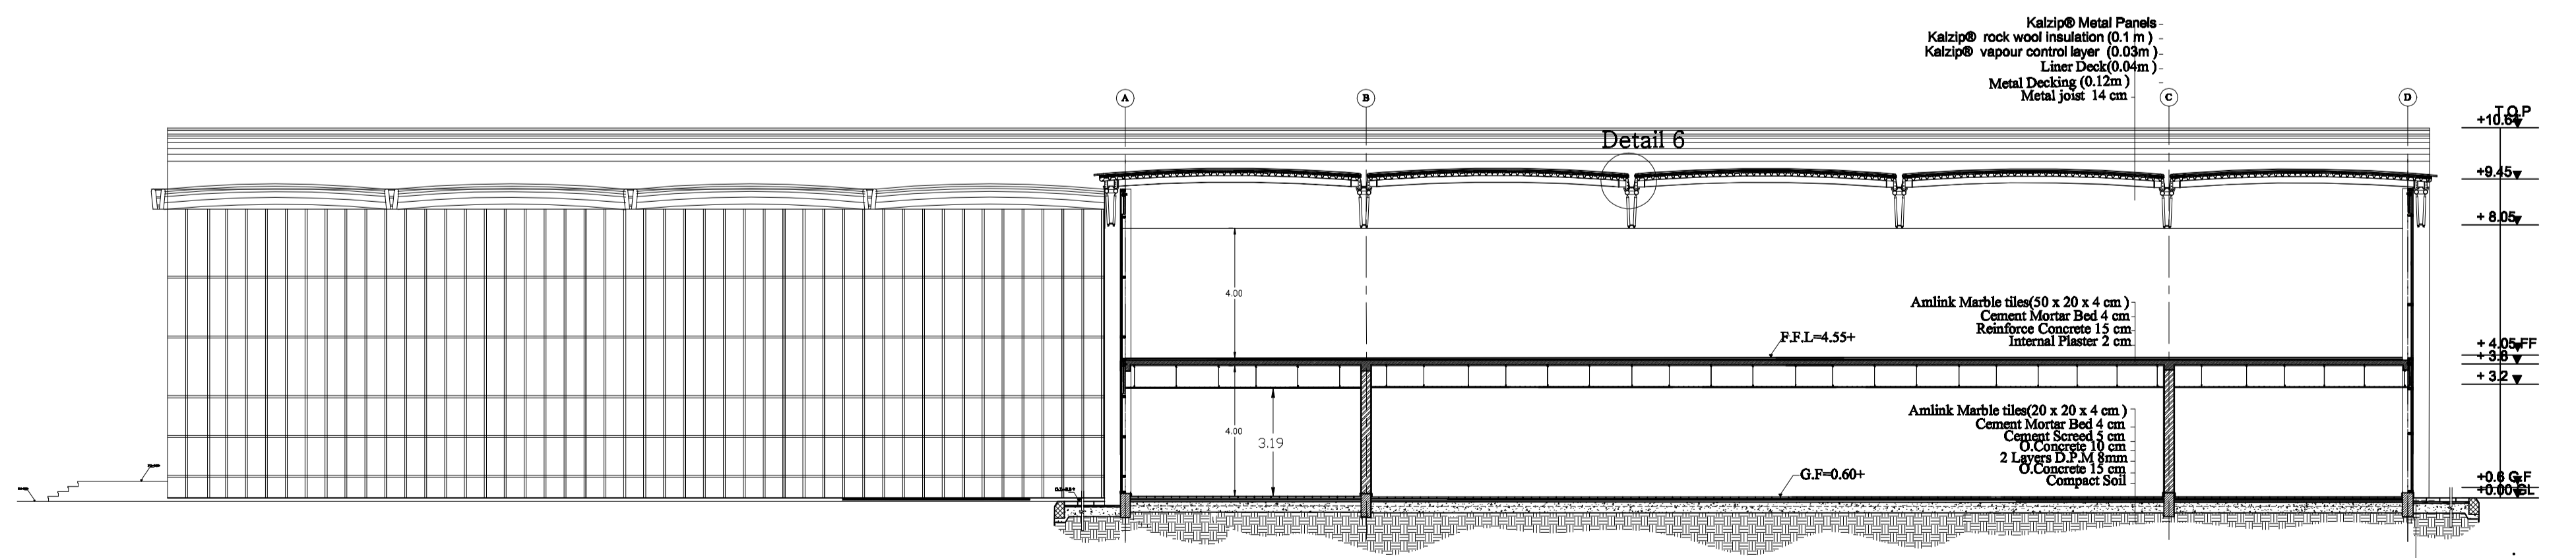

Section B-B
Scale 1/100