


SOUTH ELEVATION

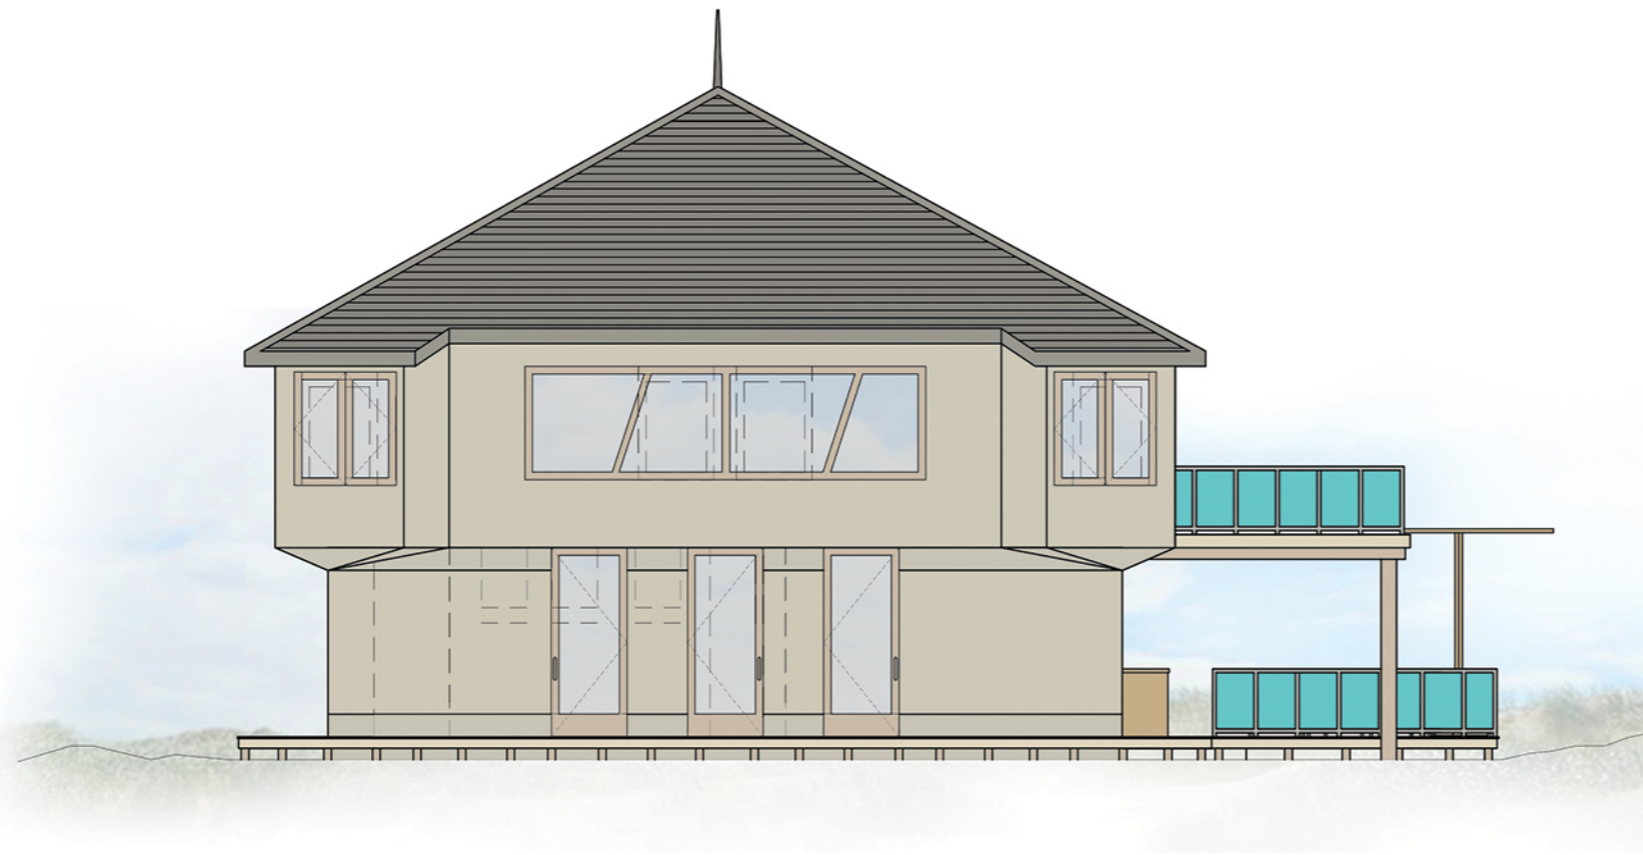

WEST ELEVATION

1:100

| | |
|---------------------------------------|-------------------------------------|
| DOLLYMOUNT RENOVATION | |
| PROJECT NAME Dollymount renovation | SOUTH WEST ELEVATION |
| DATE 15/10/2012 | |
| DRAWN BY Charlotte Kjær Eriksson | SCALE 1:100 |