


REFLECTIVE
CEILING PLAN
1ST FLOOR
DRAWING 1
SCALE 1:50
NICOLA MEIGHAN

North Elevation ▾

1ST FLOOR

- CEILING LIGHT
- ✱ CHANDELIER LIGHT
- ▮ FLUORESCENT LIGHT
- PENDANT LIGHT
- ⊗ RECESSED SPOT
- ⊙ SPOTLIGHT CEILING
- ⊙ SPOTLIGHT GROUND
- ⌒ WALL LAMP

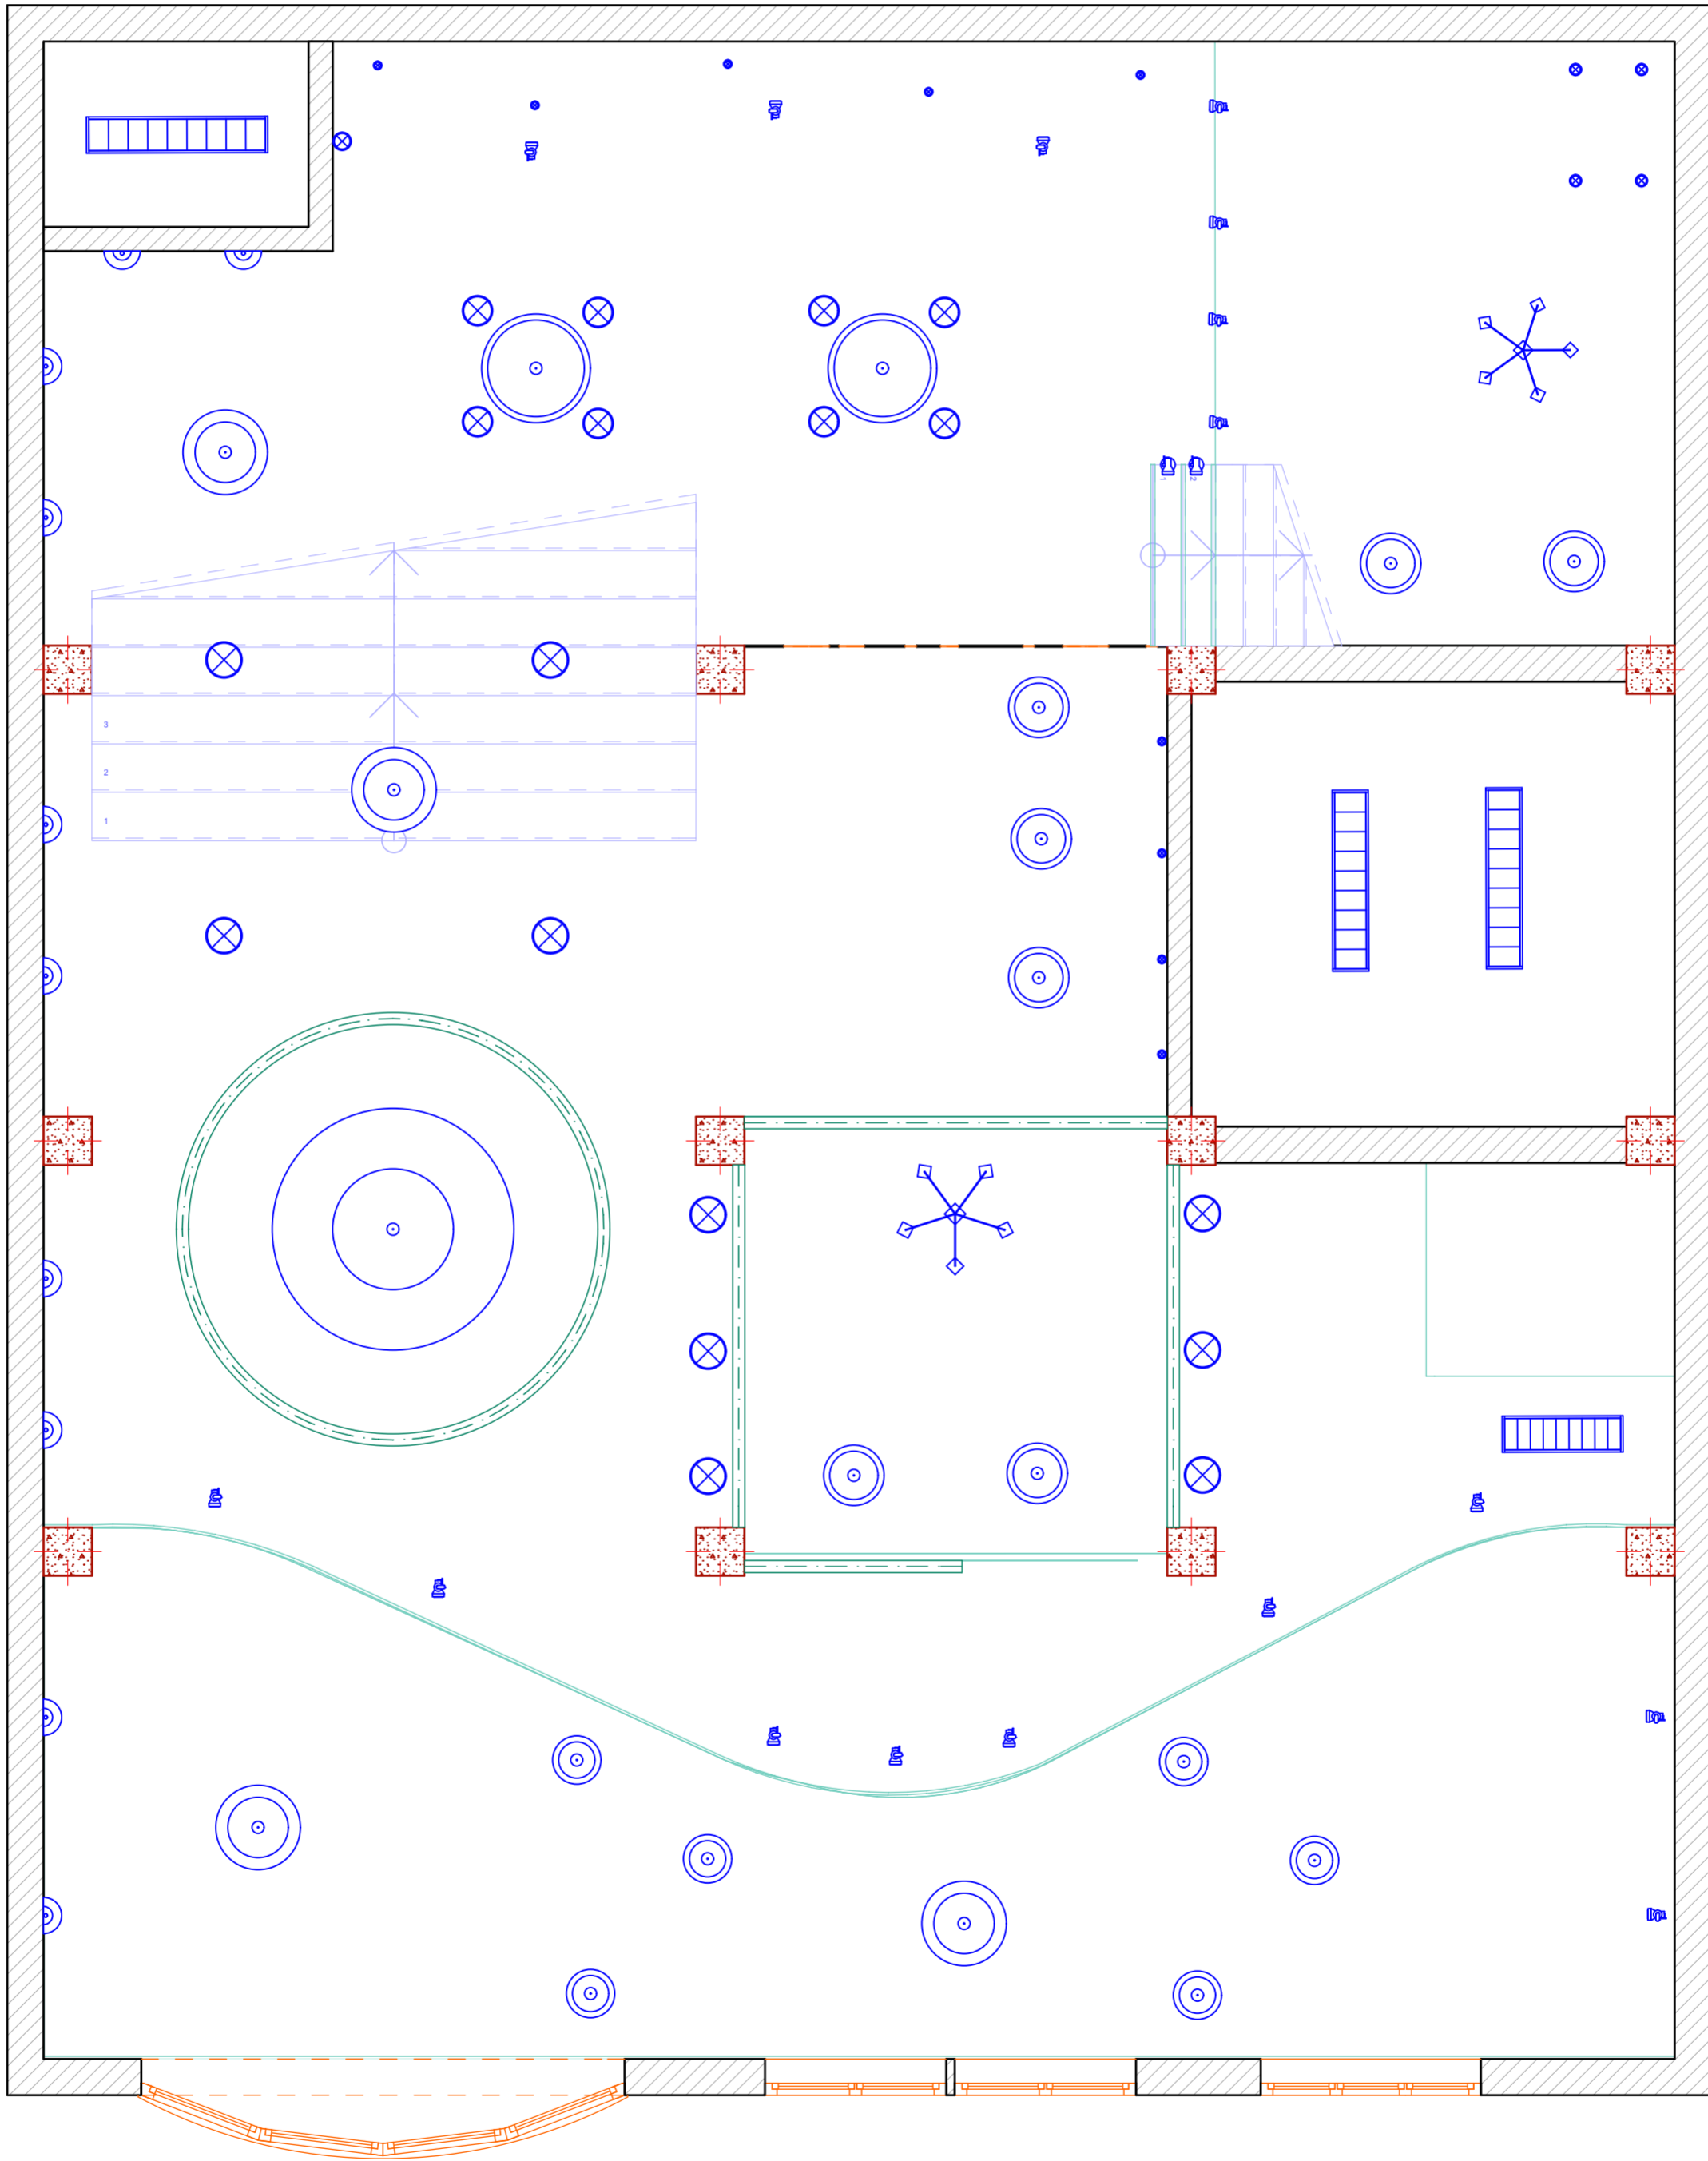

South Elevation ▲