




4 BRICK PAVING AT MANHOLE TYPICAL
1/4" = 1'-0"

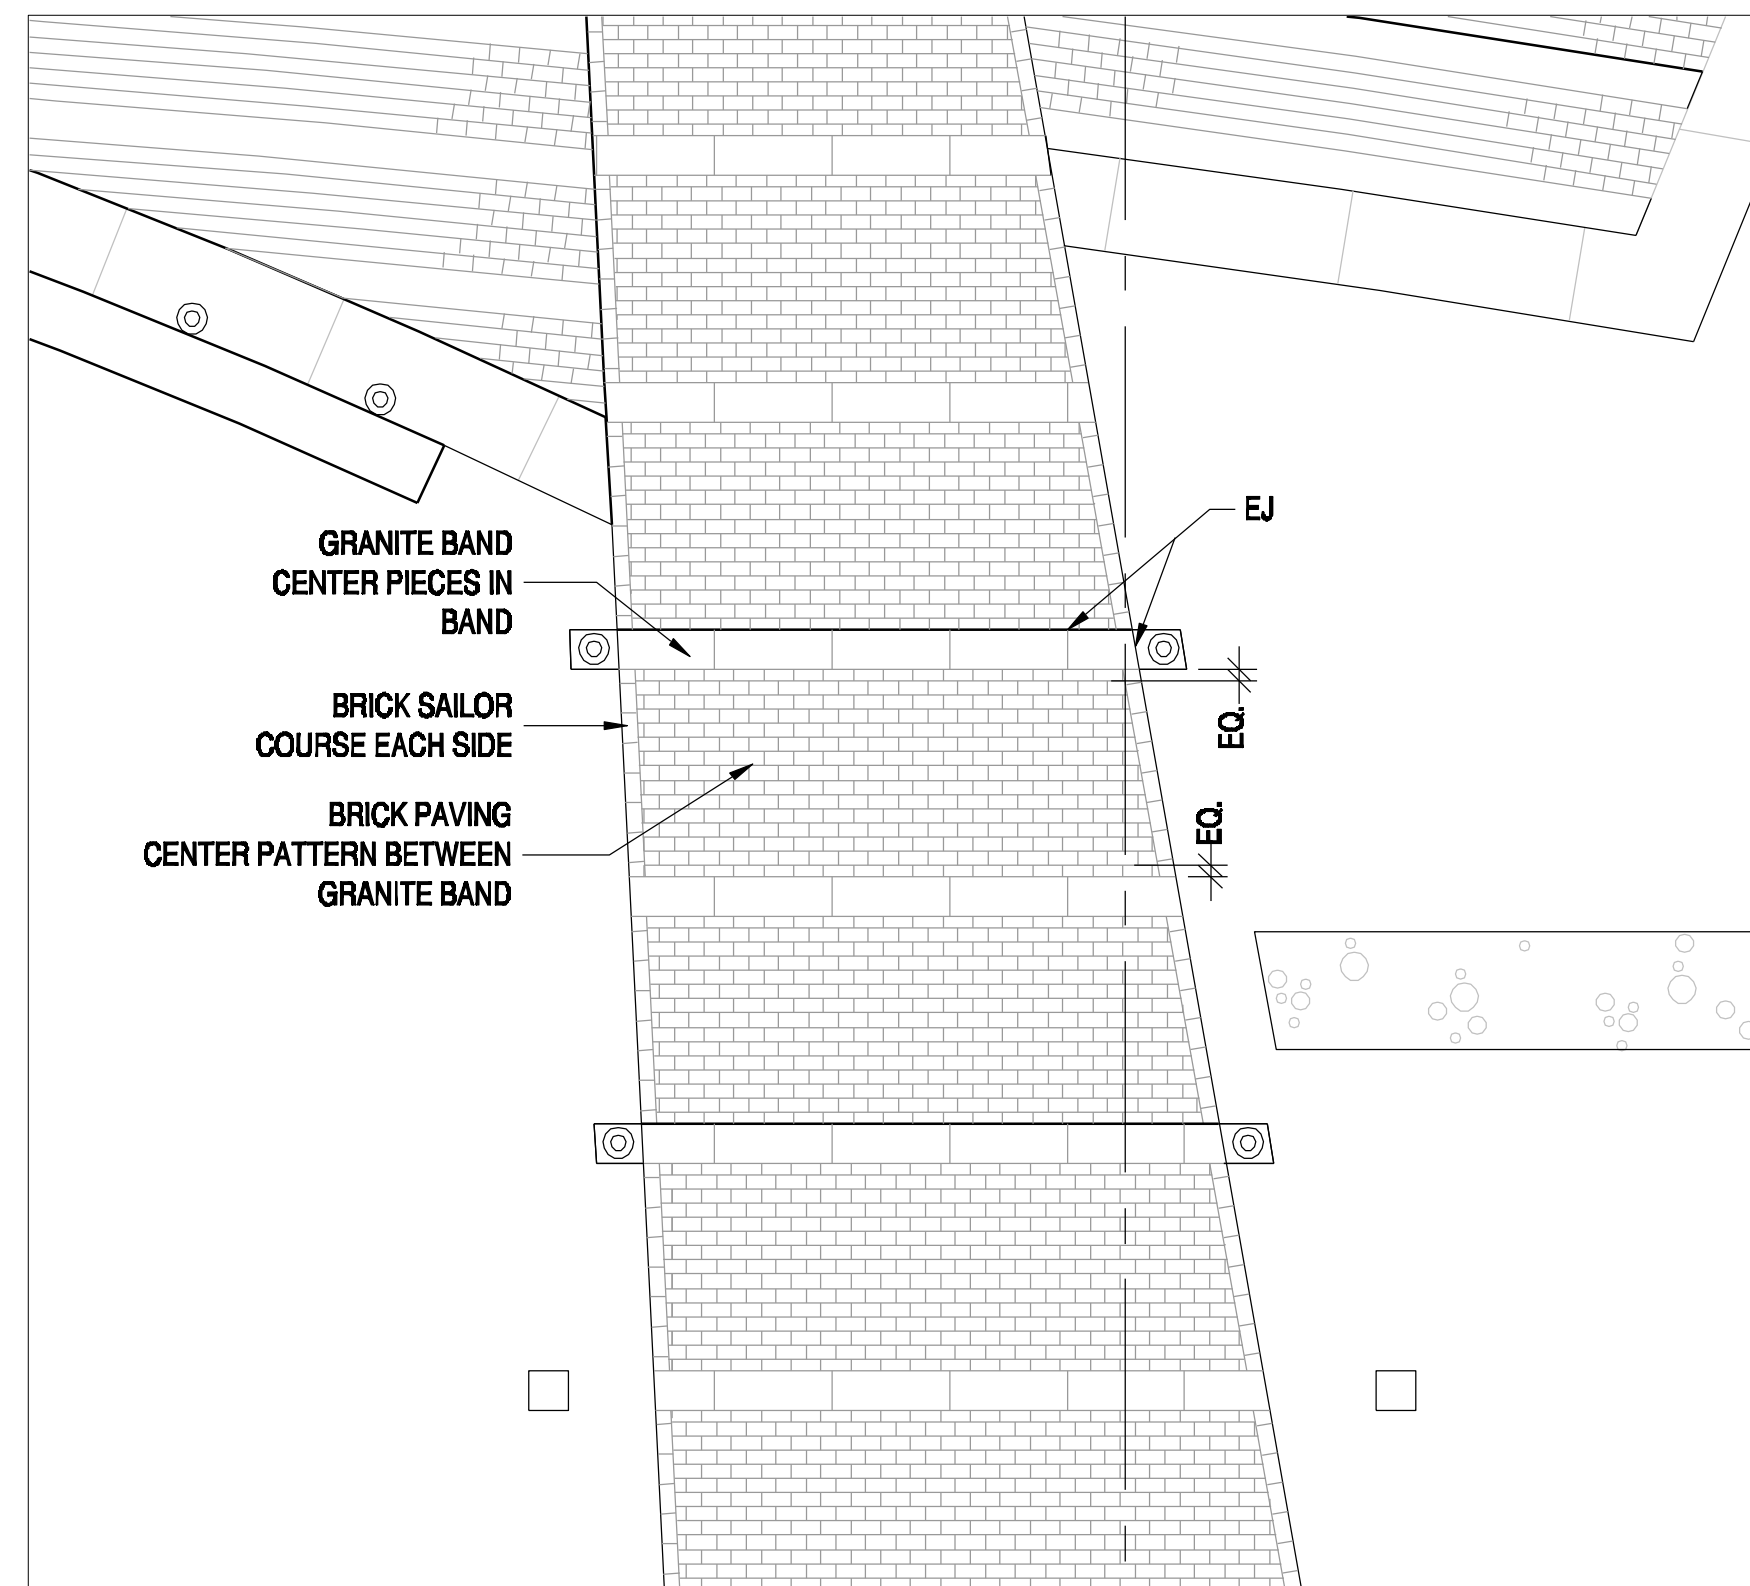

3 BRICK PATTERN - TYPICAL FOR ALL
1/4" = 1'-0"

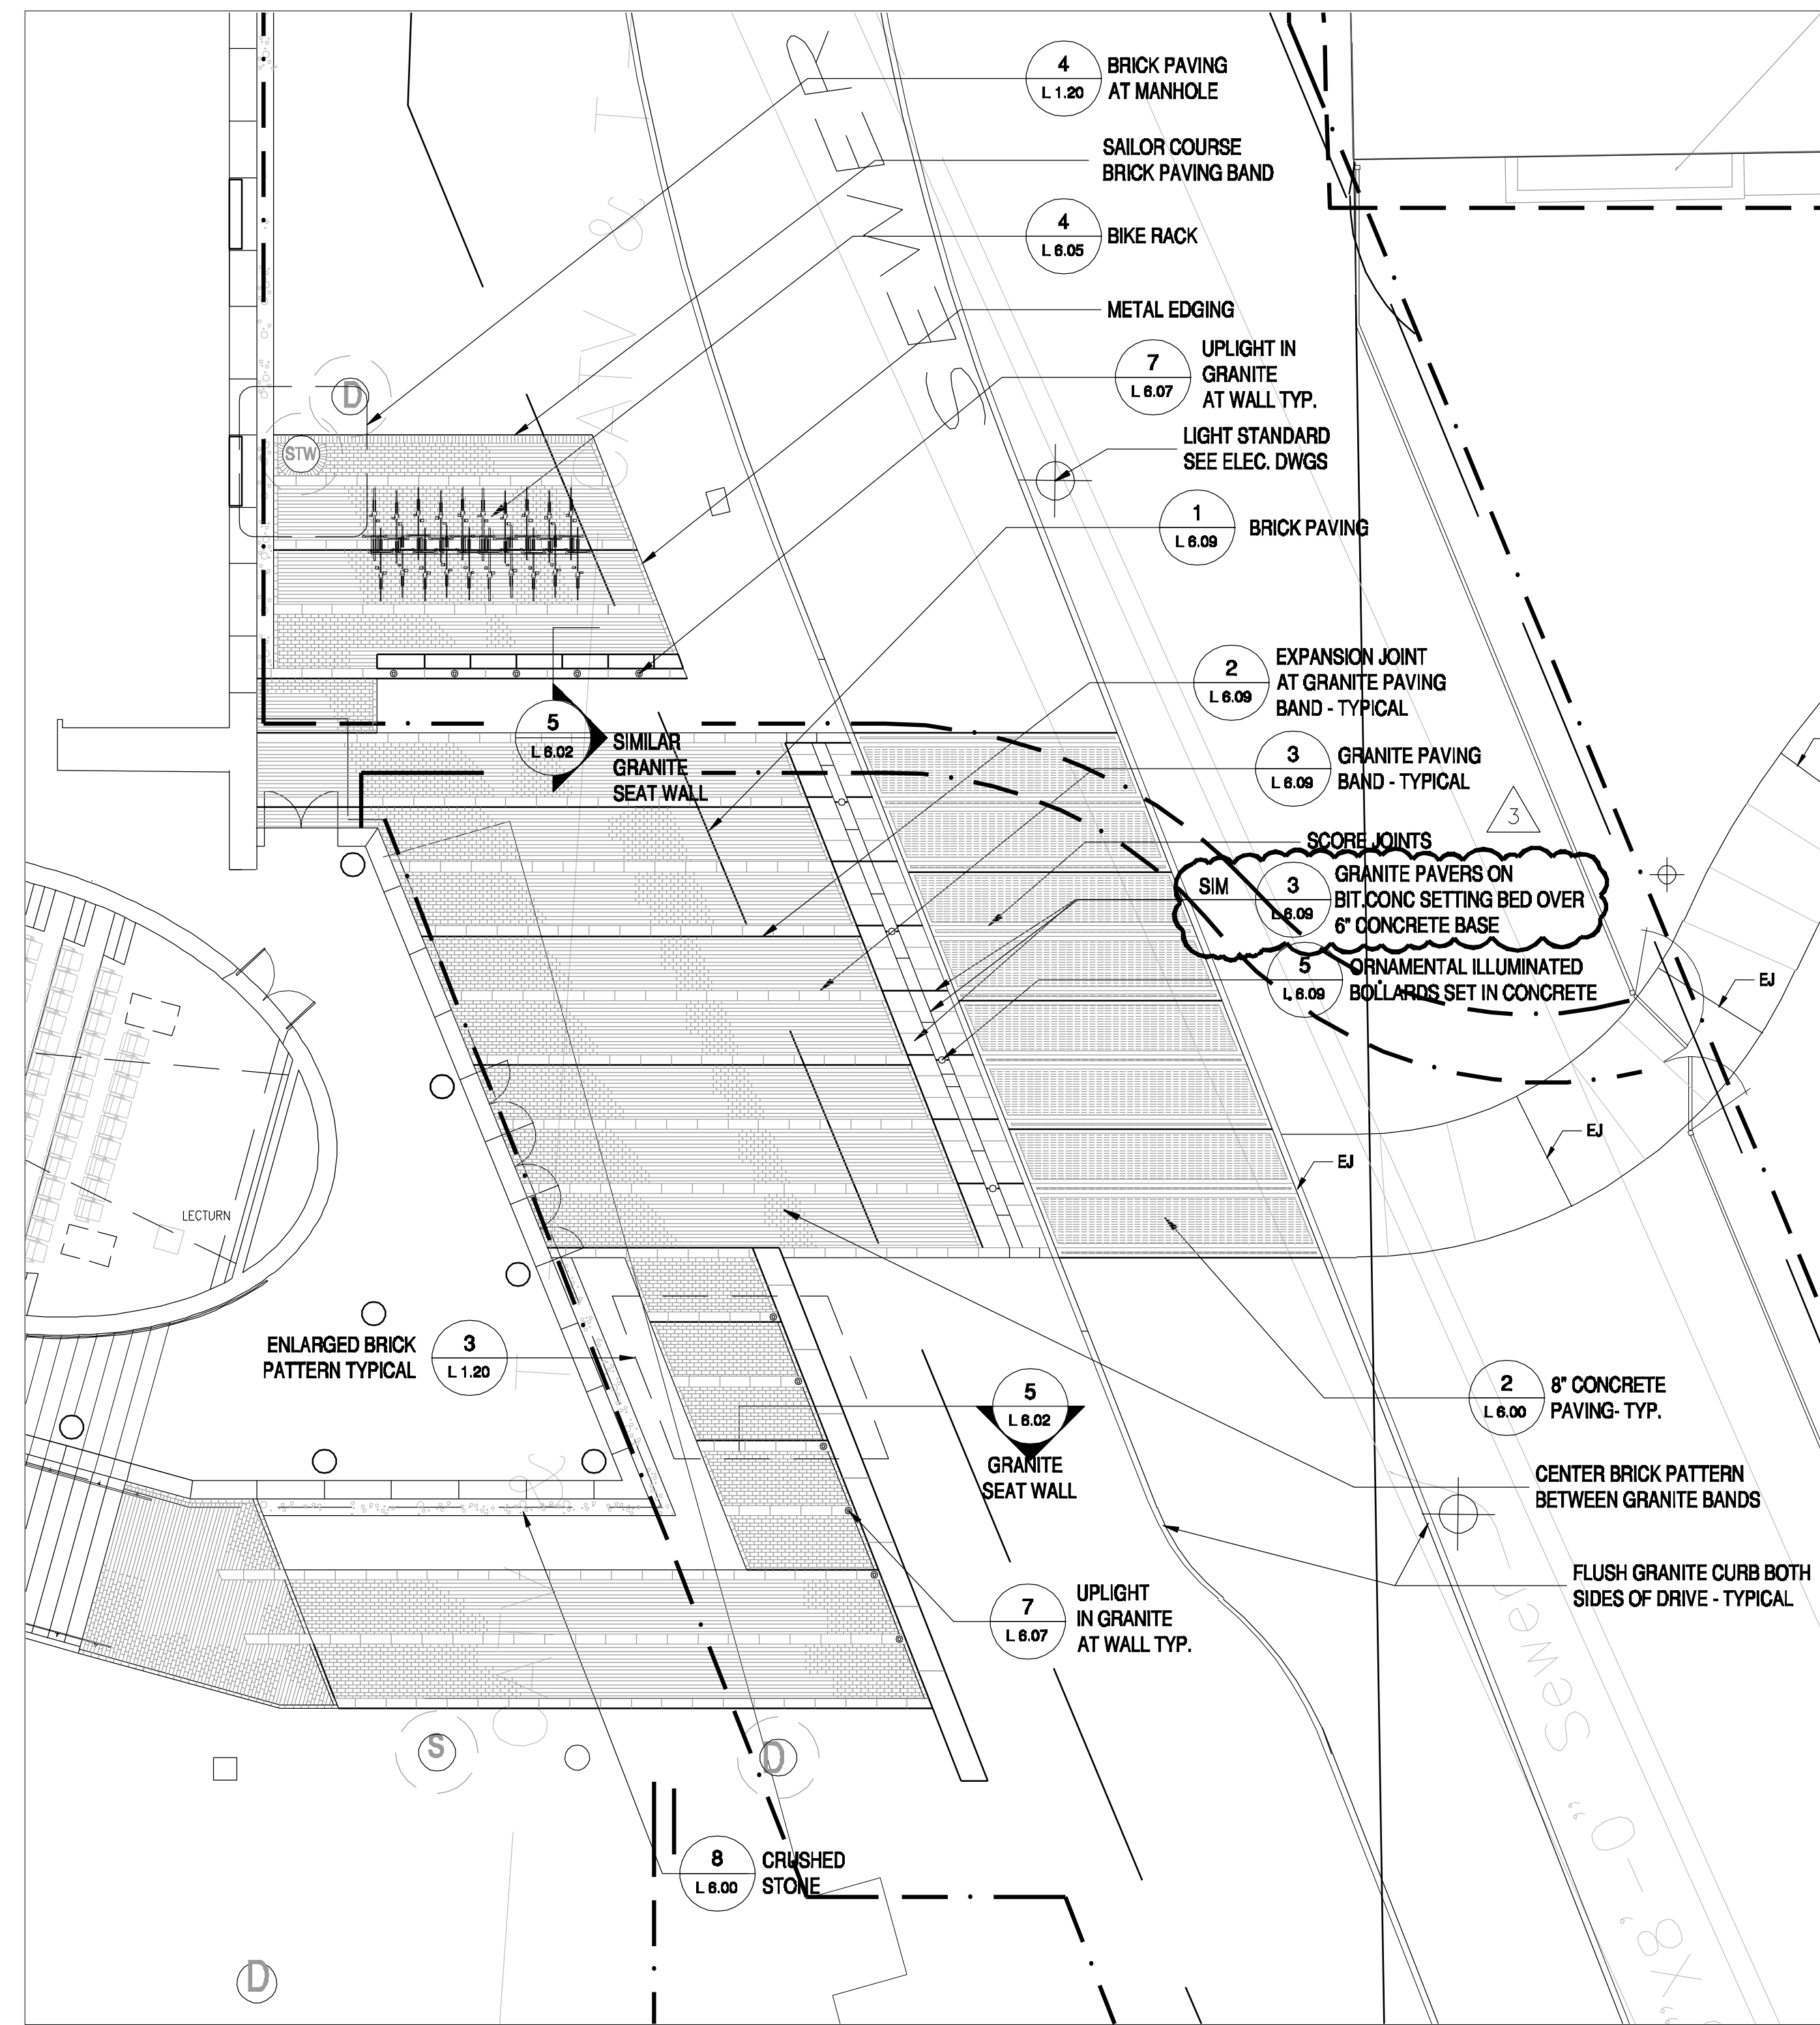

2 AUDITORIUM ENTRY - PAVING ENLARGEMENT PLAN
1" = 10'-0"

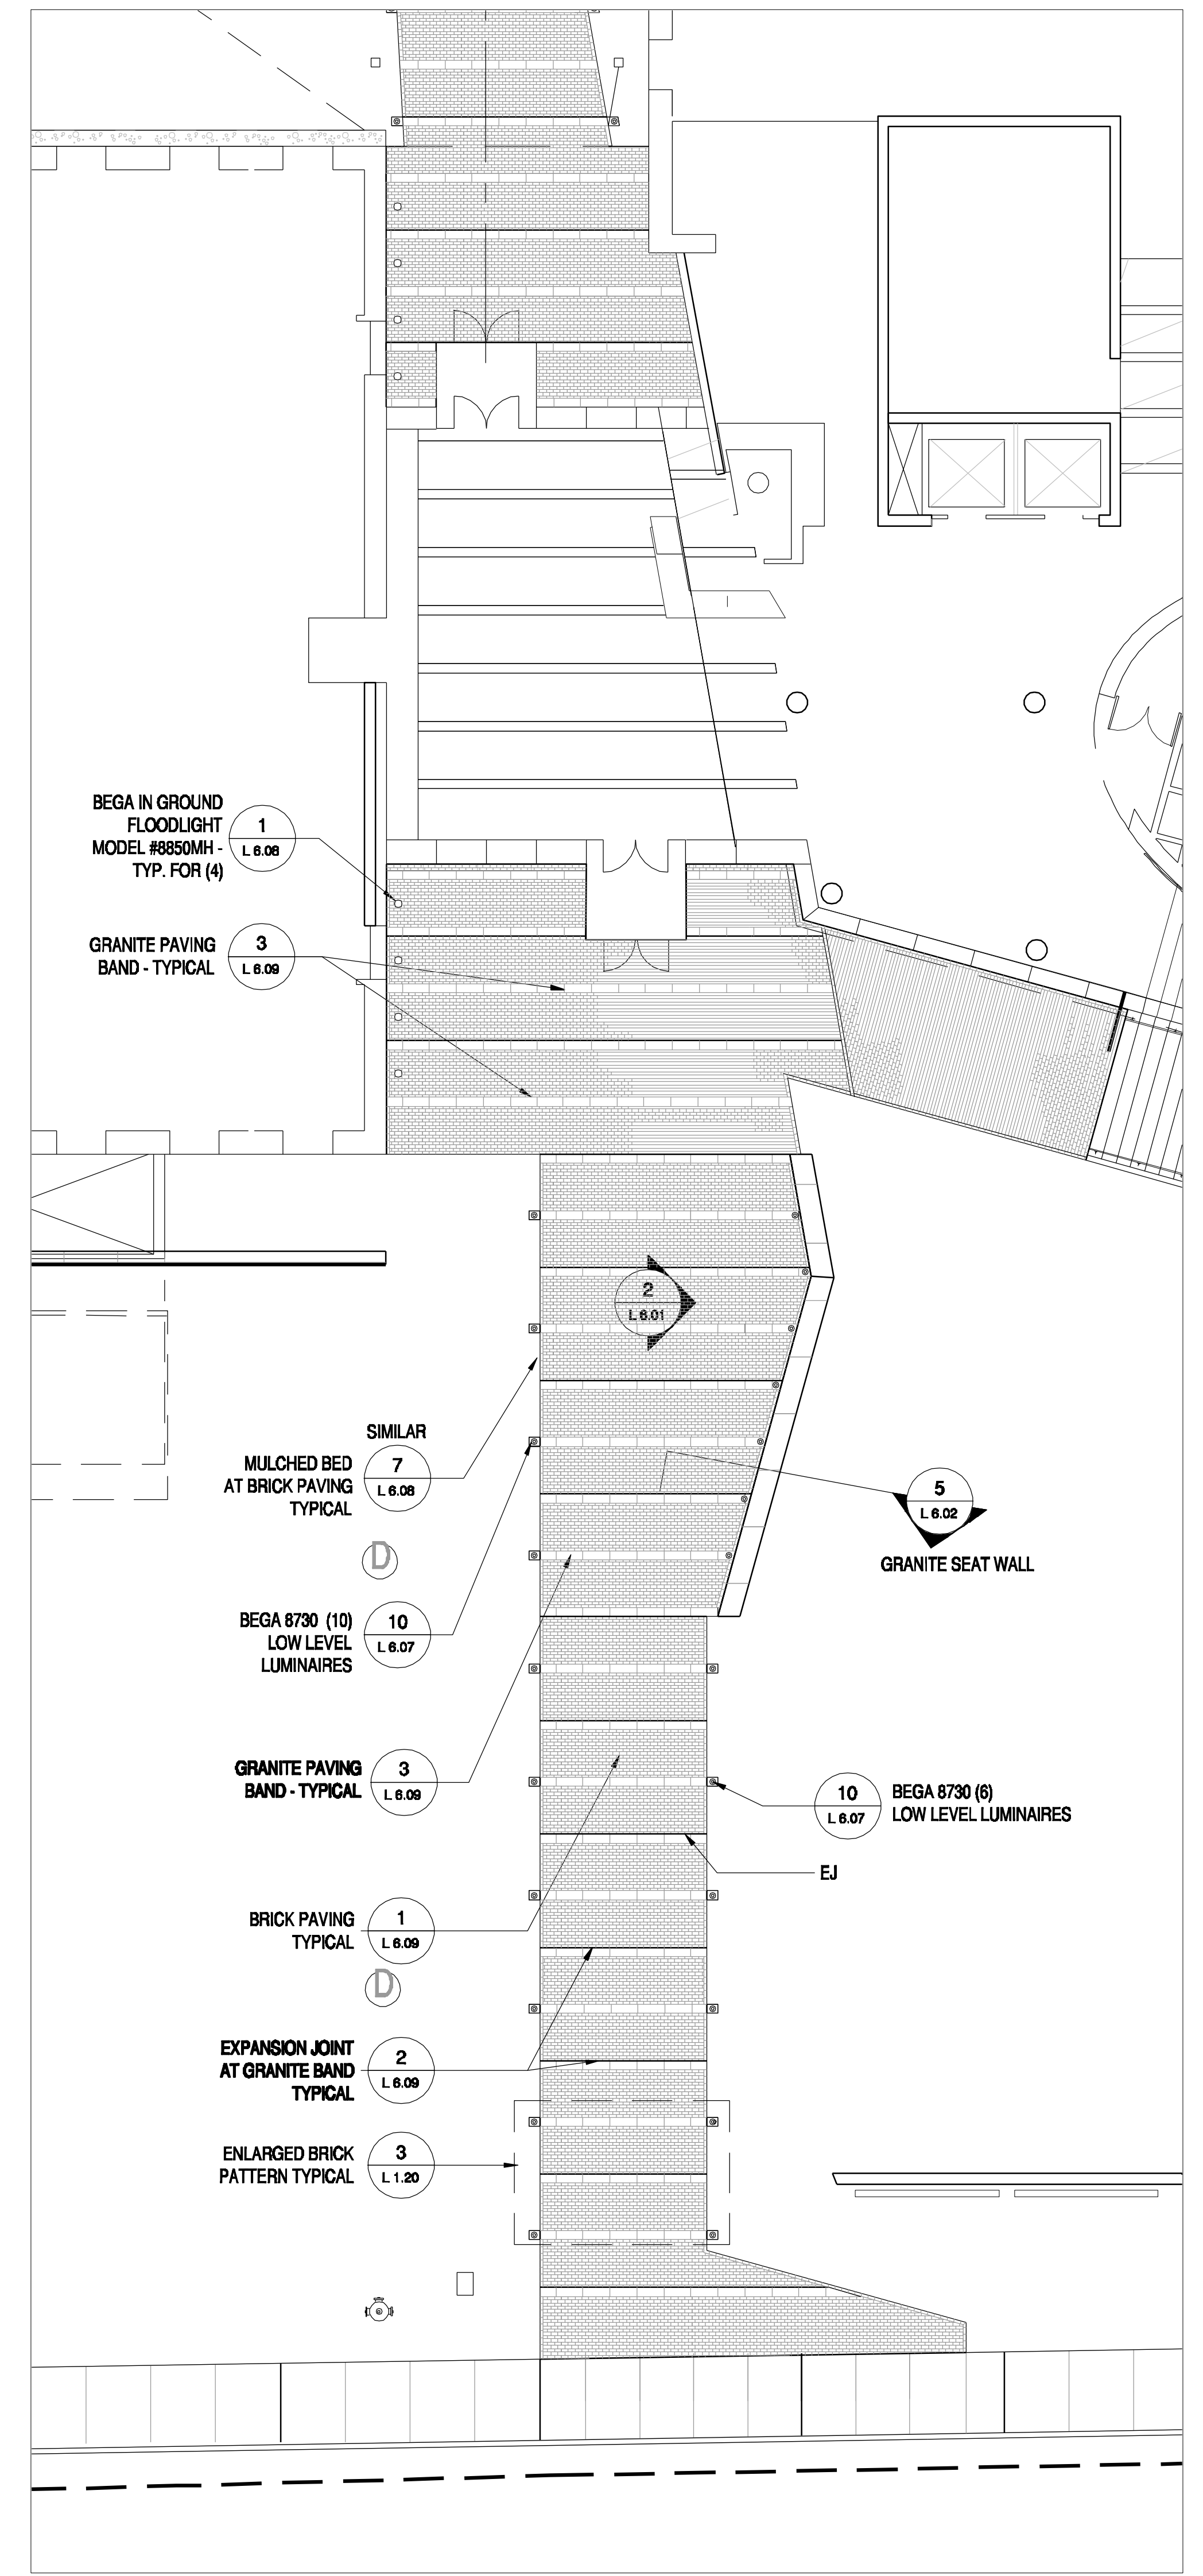

1 FRONT ENTRY - PAVING ENLARGEMENT PLAN
1" = 10'-0"

DRAWING MADE BY: AV - 7/07/07
 LAST PLOT TIME: 09:48:53

PLANNING
 LANDSCAPE
PAYETTE
 ARCHITECTURE
ASSOCIATES
 INTERIORS
 GRAPHICS

Architect:
 Payette Associates Inc.
 285 Summer St.
 Boston, MA 02210
 Tel: (617)-895-1000
 Fax: (617)-895-1002
 www.payette.com


Landscape Architect:
 Strata Design

M/E/P/FP Engineers
 Flack + Kurtz, Inc.

Structural Engineers
 Weldinger Associates, Inc. (Cambridge, MA)

Civil Engineers
 Weldinger Associates, Inc. (New York, NY)

Drawn By:
 Checked By:
 Approved By:

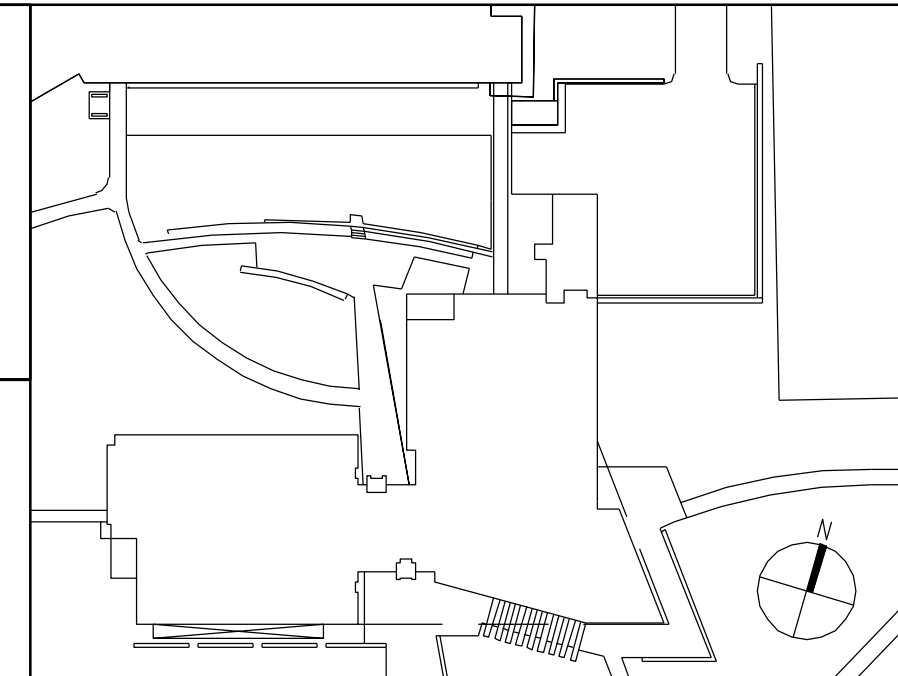

| Number | Date | Description |
|--------|---------|----------------------------|
| 3 | 3/27/07 | SITE RE-DESIGN ADDENDUM #2 |
| 2 | 3/09/07 | SITE RE-DESIGN ADDENDUM #1 |
| 1 | 2/05/07 | SITE REVISIONS PACKAGE |



Albert Einstein College of Medicine
of Yeshiva University
 Michael F. Price Center for Genetic and Translational Medicine
 and
 Harold and Muriel Block Research Pavilion
 1300 Morris Park Avenue, Bronx, New York 10461
 (718) 430-2805 tel
 (718) 430-8940 fax

LANDSCAPE ENLARGED PAVING PLANS

Drawing Scale
 AS SHOWN
 Project Number
 40711.00
 Date Issued
 02/05/07

L1.20