



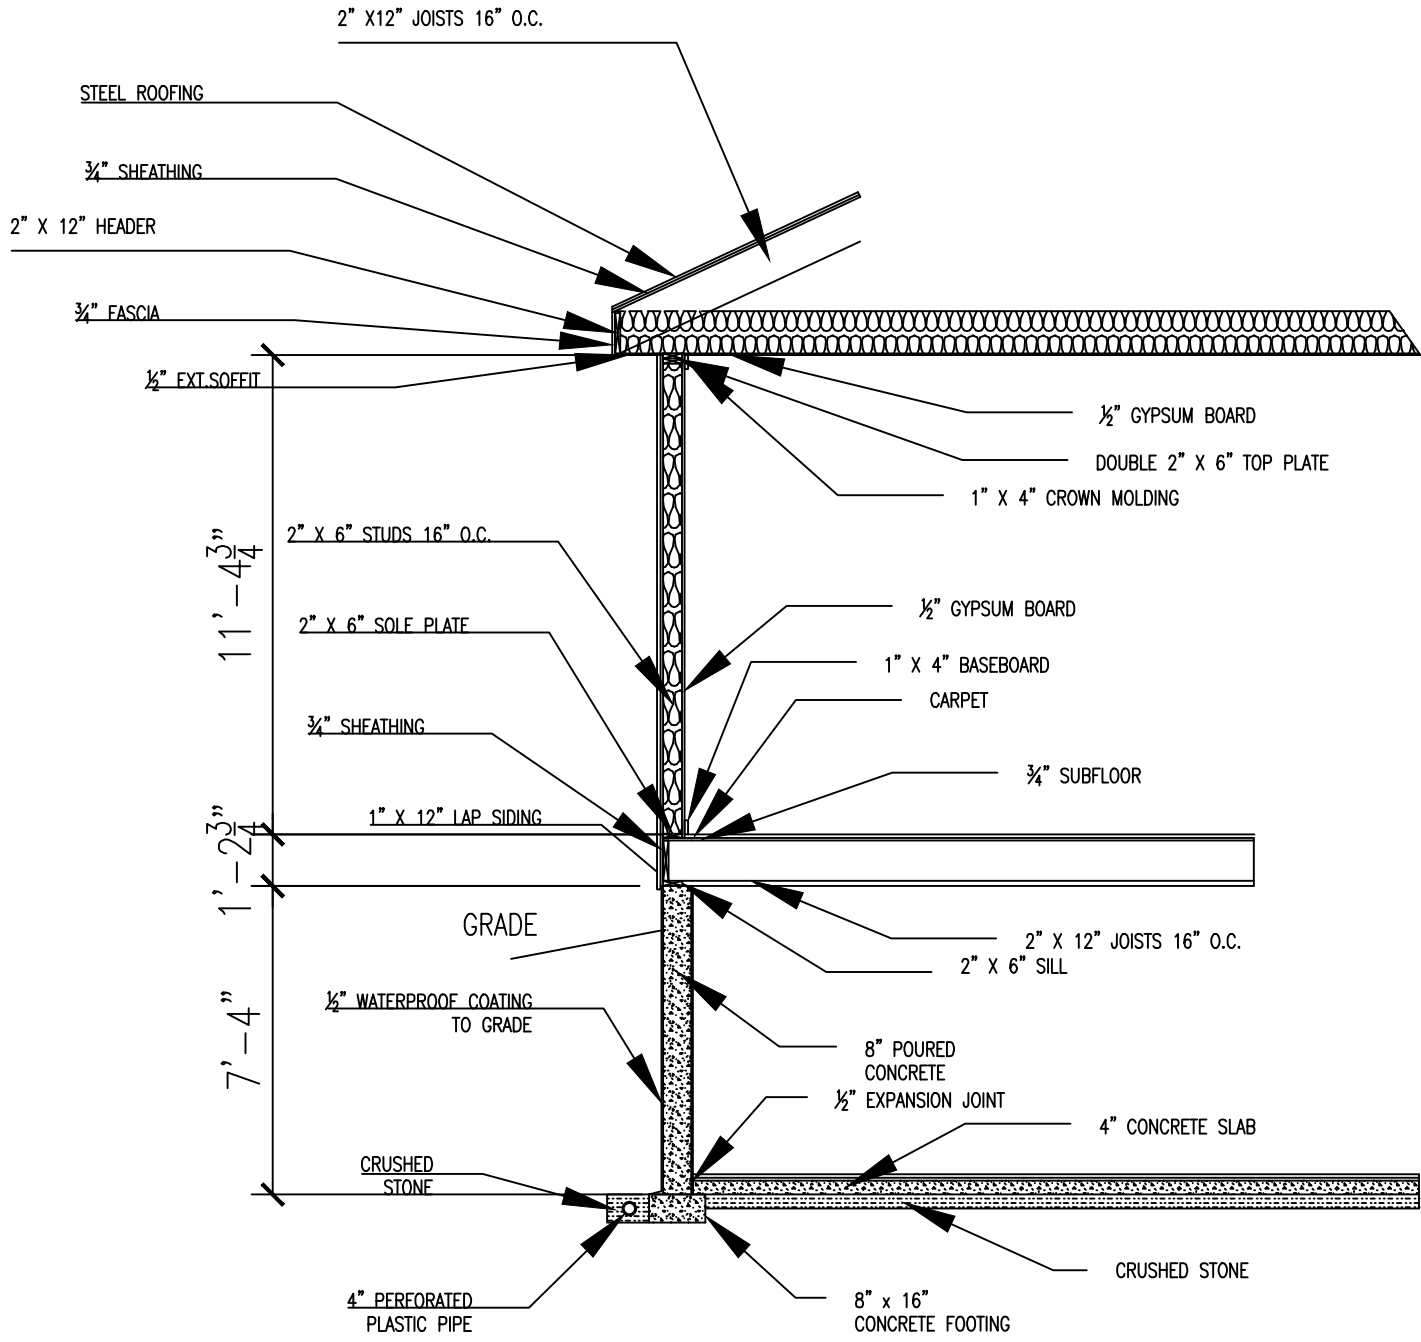

A6 TYPICAL WALL SECTION
SCALE: 1/8" = 1'-0"

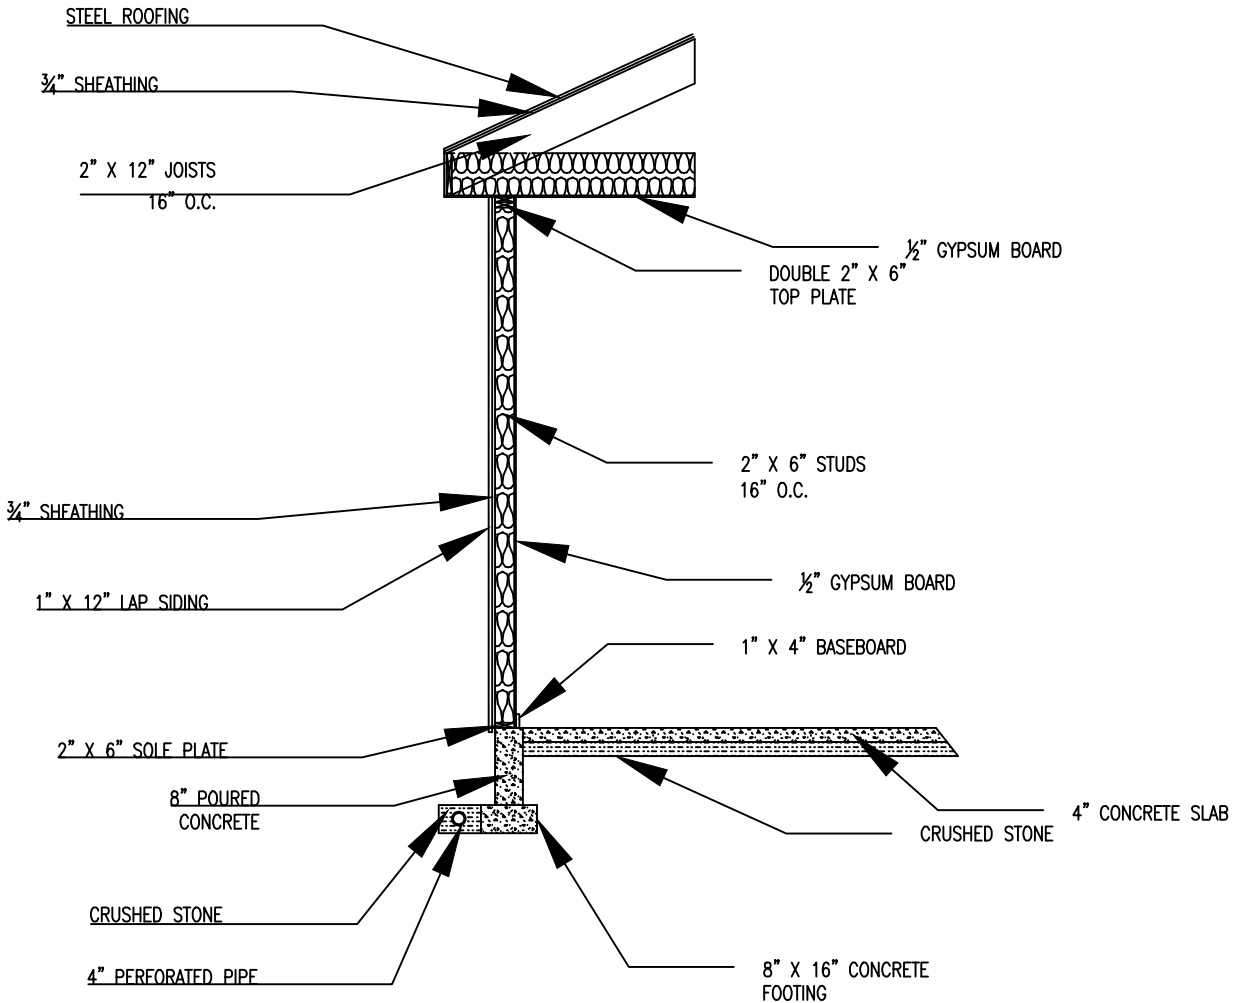

A6 TYPICAL WALL SECTION
SCALE: 1/8" = 1'-0"

Course Title:	Residential Design		
Course No:	DESN 108		
Professor:	Mike Satterfield		
Due Date:	12/12/2012	Submitted:	
Revision No:		Submitted:	

DESIGN
TECHNOLOGY



TAYLOR RESIDENCE SECTIONS	
Drawn By: TRACI GARNER	Date: 12/12/2012

Sheet:
A6
Of: