

The Carnes Residence

Lot 8 - Lake Nona Golf and Country Club

Orange County, FL

Exhibit B.3 - Reflected Ceiling Package

Sheet Number	Sheet Title
1.1	FIRST FLOOR REFLECTED CEILING PLAN
1.2	SECOND FLOOR REFLECTED CEILING PLAN
3.1	GREAT ROOM & KITCHEN CEILING DETAILS
3.2	MASTER BED & BATH CEILING DETAILS
3.3	OUTDOOR LIVING CEILING DETAILS
3.4	GUEST SUITE #1 & GALLERY CEILING DETAILS
3.5	THE EAGLES NEST CEILING DETAILS
3.6	GUEST SUITE #2 & #3 CEILING DETAILS



1215 North Orange Avenue
 Orlando FL 32804
 407-756-9056
 www.briannamichelledesign.com
 Brianna M. Jones
 Fla. ID5186



BRIANNA MICHELLE
 INTERIOR DESIGN
 1215 North Orange Avenue
 Orlando, FL 32804
 407-756-9056
 www.briannamichelledesign.com
 Brianna M. Jones
 Fla. ID5186

BRIANNA MICHELLE INTERIOR DESIGN, LLC DRAWINGS AND SPECIFICATIONS REPRESENT INFORMATION PERTAINING TO INTERIOR FINISHES AND DESIGN INTENT ONLY. DIMENSIONS ARE REPRESENTATIVE OF FINISHES MATERIALS AND CONDITIONS. CONTRACTORS AND/OR SUBCONTRACTORS ARE RESPONSIBLE FOR VERIFICATION OF ALL FIELD CONSTRUCTION.

PROJECT #: 0050
 DATE: 8.18.14
 SCALE: AS NOTED
 DRAWN BY: BMJ

EXHIBIT B.3 REFLECTED CEILING PACKAGE
 PROJECT NAME: Interior Design for:
 THE CARNES RESIDENCE
 LOT 8 - LAKE NONA GOLF AND COUNTRY CLUB

REVISIONS:	DATE	MARK	DESCRIPTION

SHEET NO.
1.0
 DATE REV.
 Brianna M. Jones, ASID

BRIANNA MICHELLE INTERIOR DESIGN, LLC DRAWINGS AND SPECIFICATIONS REPRESENT INFORMATION PERTAINING TO INTERIOR FINISHES AND DESIGN INTENT ONLY. DIMENSIONS ARE REPRESENTATIVE OF FINISHES MATERIALS AND CONDITIONS. CONTRACTORS AND/OR SUBCONTRACTORS ARE RESPONSIBLE FOR VERIFICATION OF ALL FIELD CONSTRUCTION.

PROJECT # 0050
DATE 8.18.14
SCALE AS NOTED
DRAWN BY: BMJ

FIRST FLOOR REFLECTED CEILING PLAN
PROJECT NAME
Interior Design for:
THE CARNES RESIDENCE
LOT 8 - LAKE NONA GOLF AND COUNTRY CLUB

Design team responsible for the design and construction of the project. The design team is not responsible for the construction of the project. The design team is not responsible for the construction of the project.


REVISIONS:	DATE	DESCRIPTION

SHEET NO.


1.1

DATE REV.

Brianna M. Jones, ASID

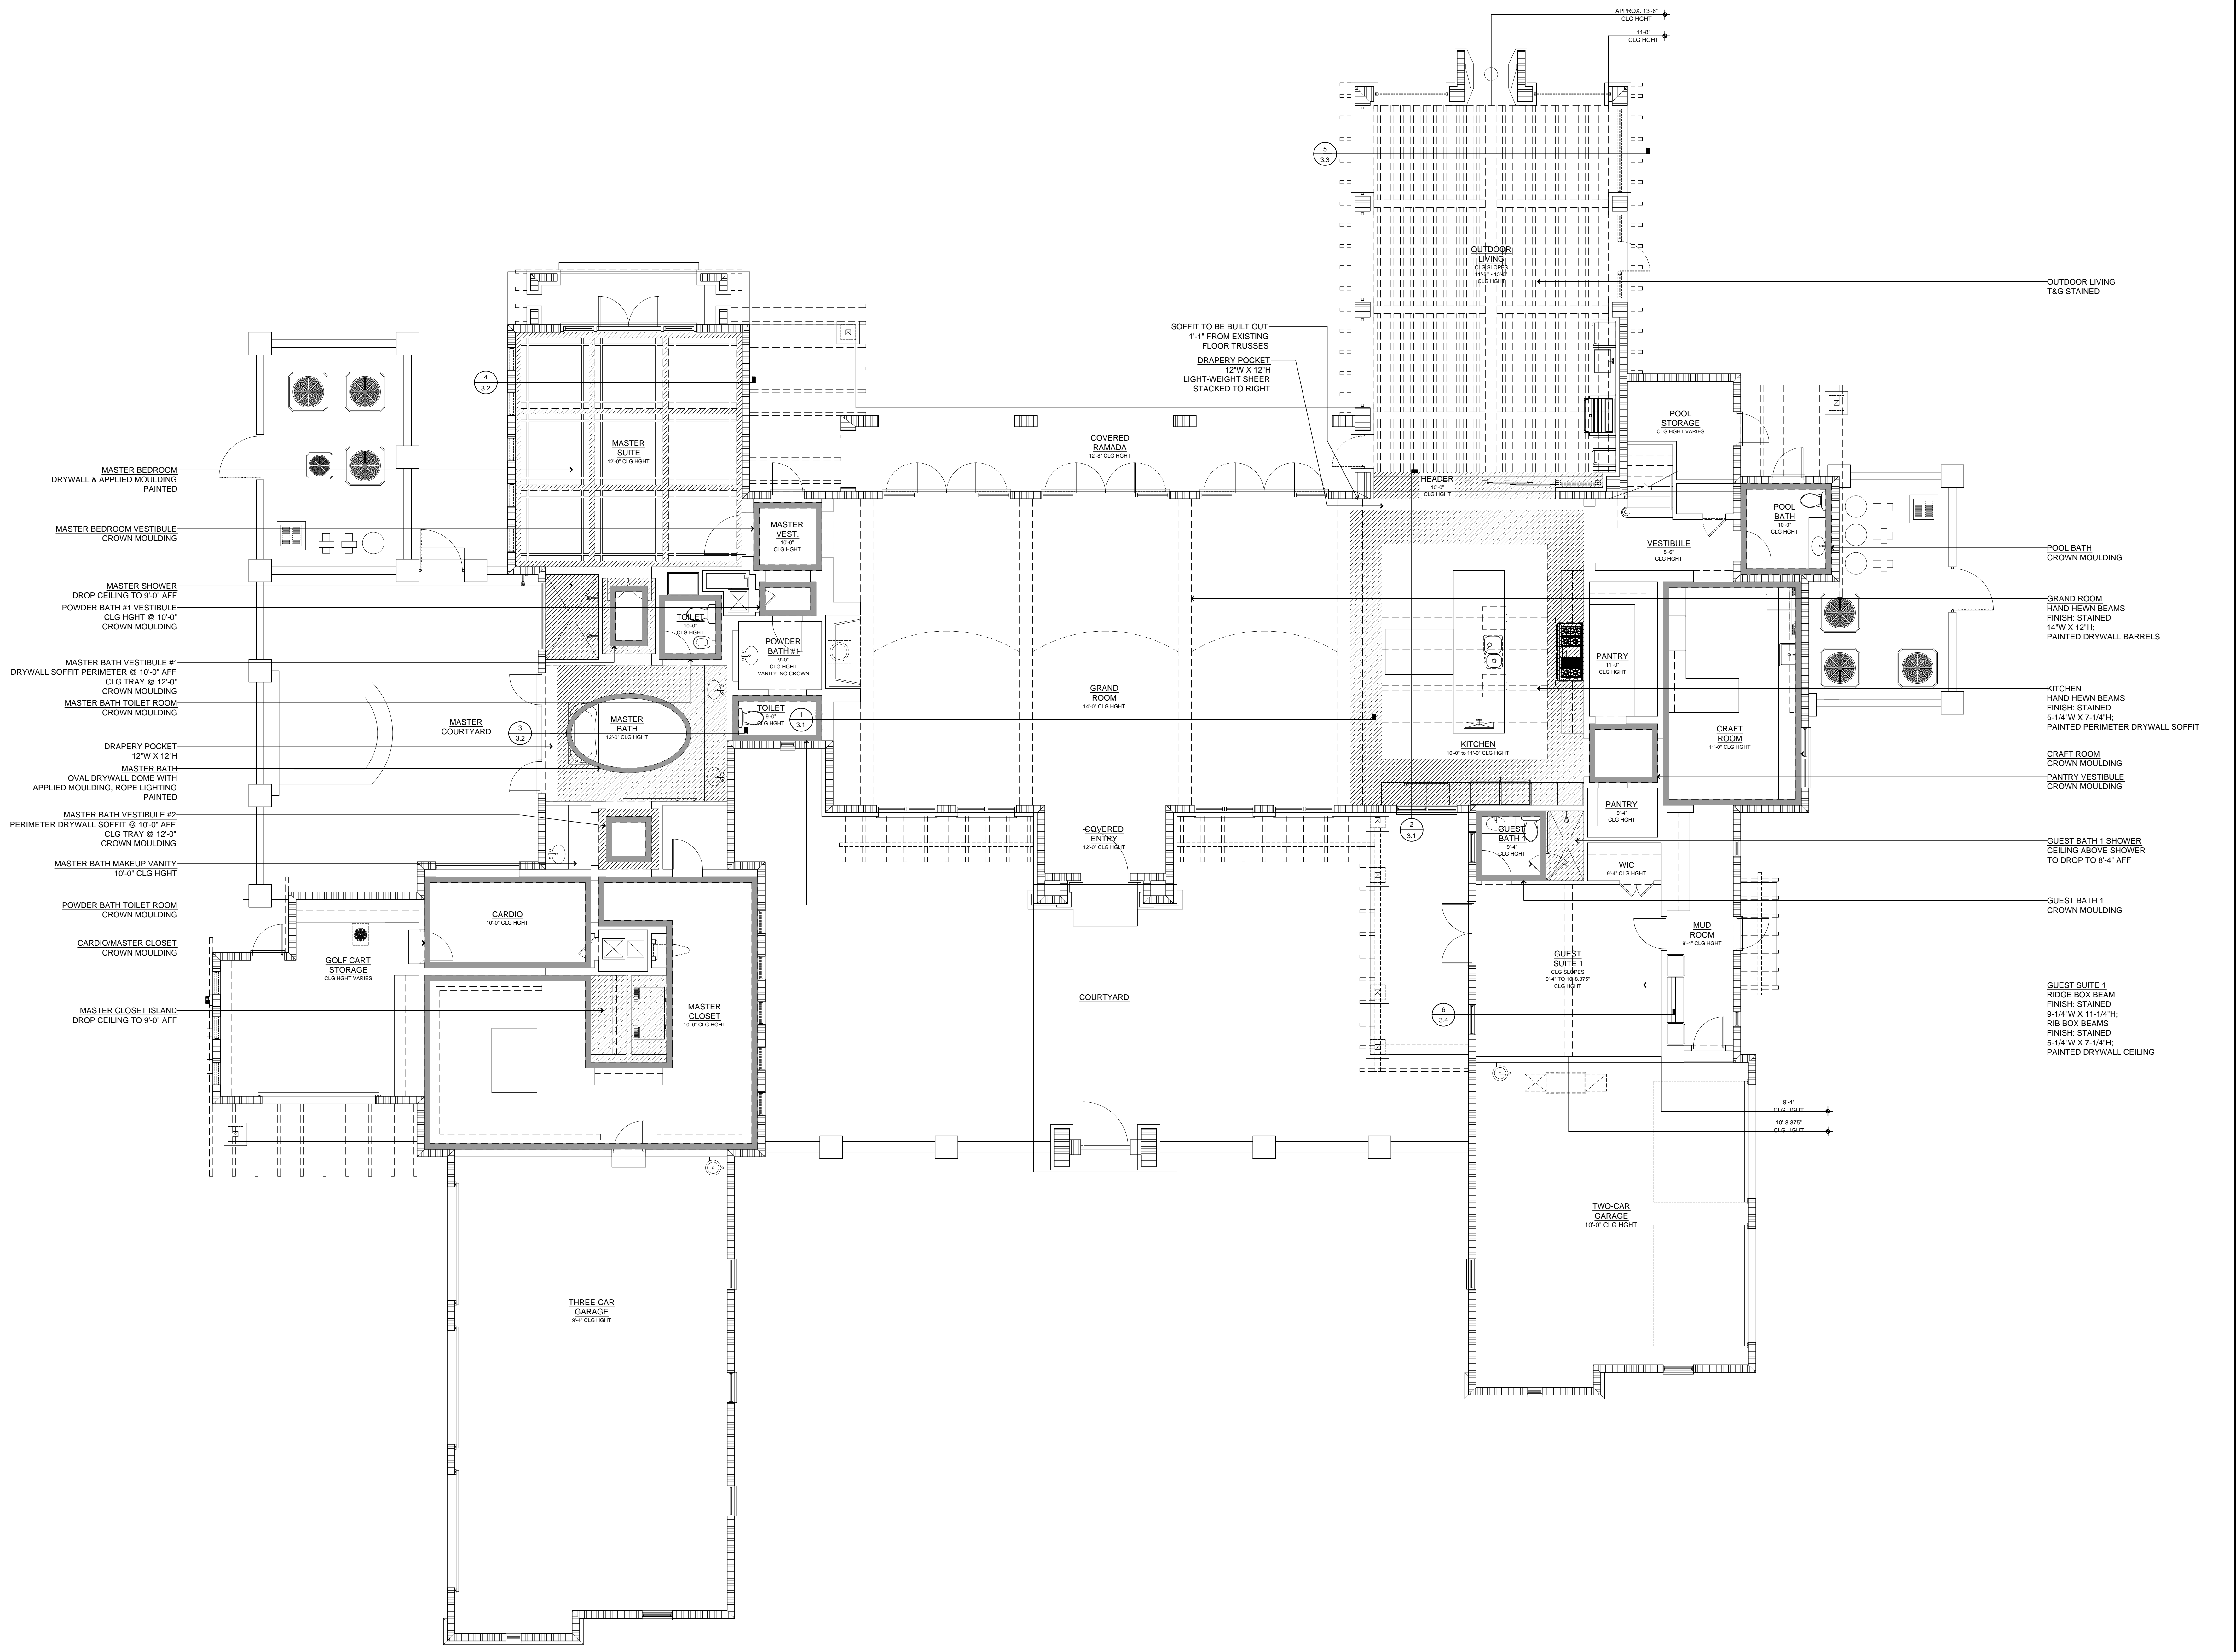

FIRST FLOOR REFLECTED CEILING PLAN
SCALE: 3/16" = 1' - 0"
*NOTES: SEE EXHIBIT B.15 FOR CROWN MOULDING DETAILS. SEE EXHIBIT B.19.1 FOR ADDITIONAL CEILING FINISH DETAILS.

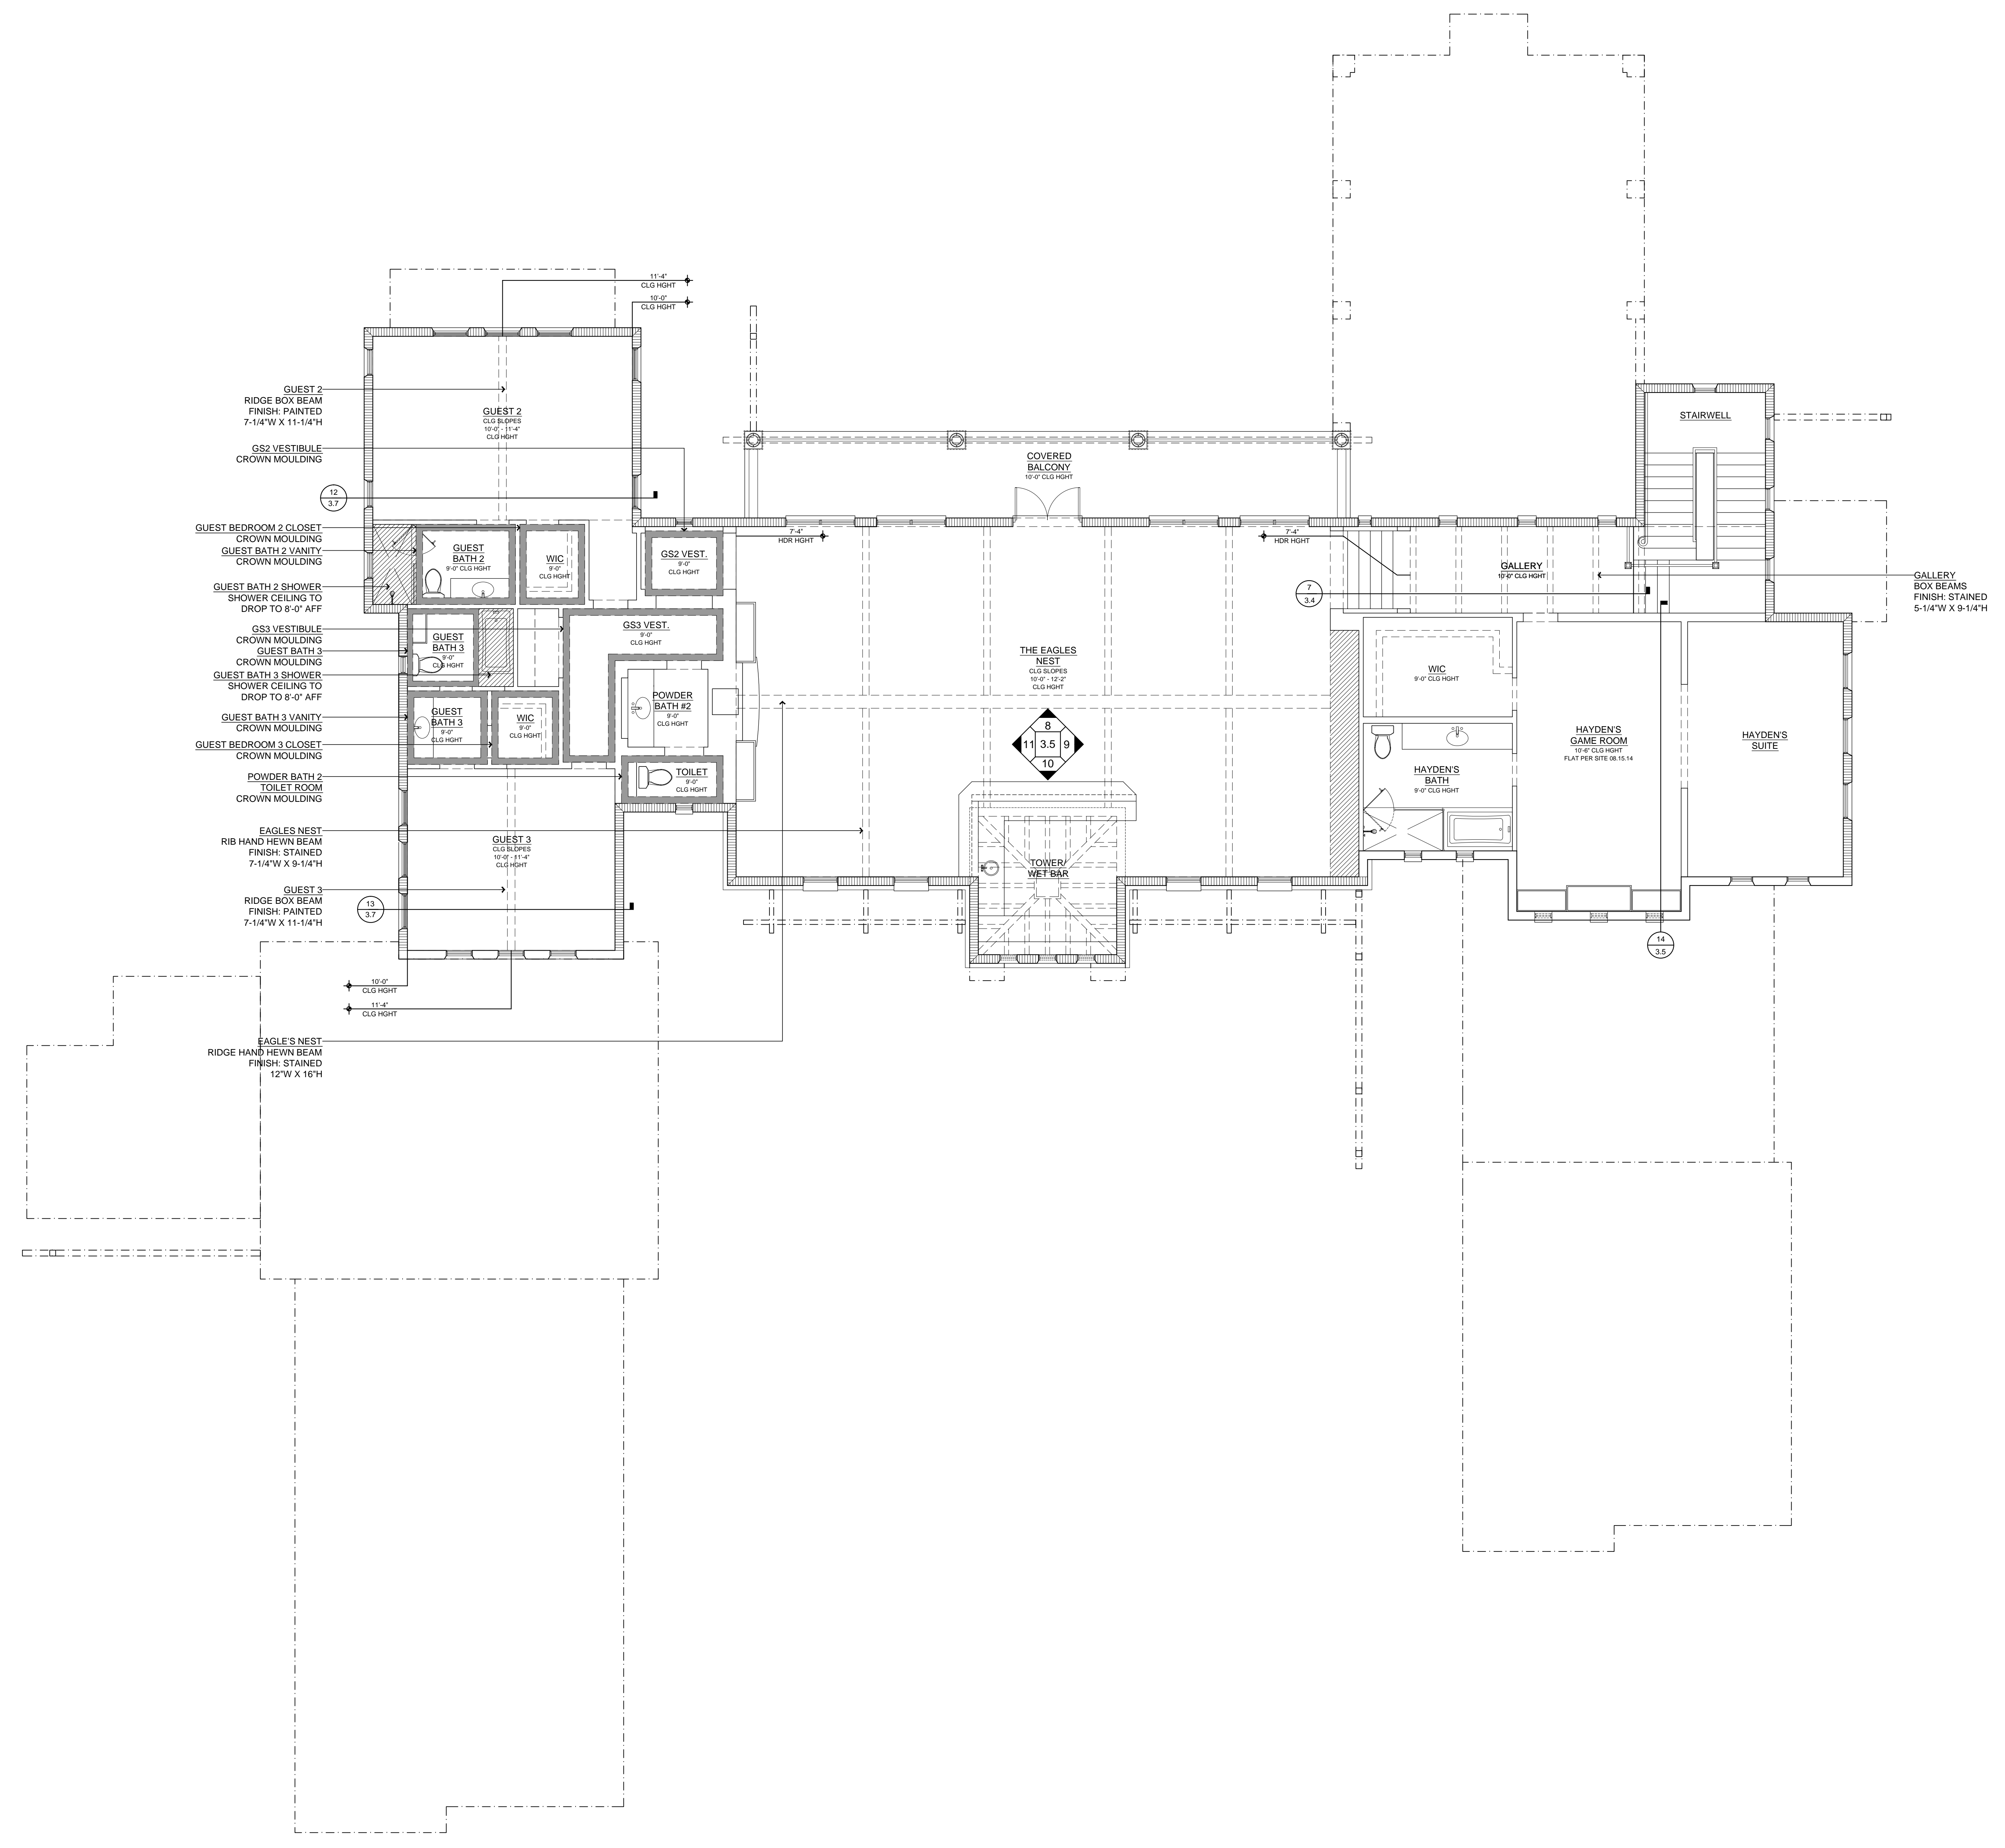

BRIANNA MICHELLE INTERIOR DESIGN, LLC DRAWINGS AND SPECIFICATIONS REPRESENT INFORMATION PERTAINING TO INTERIOR FINISHES AND DESIGN INTENT ONLY. DIMENSIONS ARE REPRESENTATIVE OF FINISHES MATERIALS AND CONDITIONS. CONTRACTORS AND/OR SUBCONTRACTORS ARE RESPONSIBLE FOR VERIFICATION OF ALL FIELD CONSTRUCTION.

PROJECT # 0050
DATE 8.18.14
SCALE AS NOTED
DRAWN BY: BMJ

SECOND FLOOR REFLECTED CEILING PLAN
PROJECT NAME Interior Design for:
THE CARNES RESIDENCE
LOT 8 - LAKE NONA GOLF AND COUNTRY CLUB


REVISIONS:	DATE	MARK	DESCRIPTION

SHEET NO.


1.2

DATE REV.
Brianna M. Jones, ASID


SECOND FLOOR REFLECTED CEILING PLAN
SCALE: 3/16" = 1' - 0"
*NOTES: SEE EXHIBIT B.15 FOR CROWN MOULDING DETAILS. SEE EXHIBIT B.19.1 FOR ADDITIONAL CEILING FINISH DETAILS.

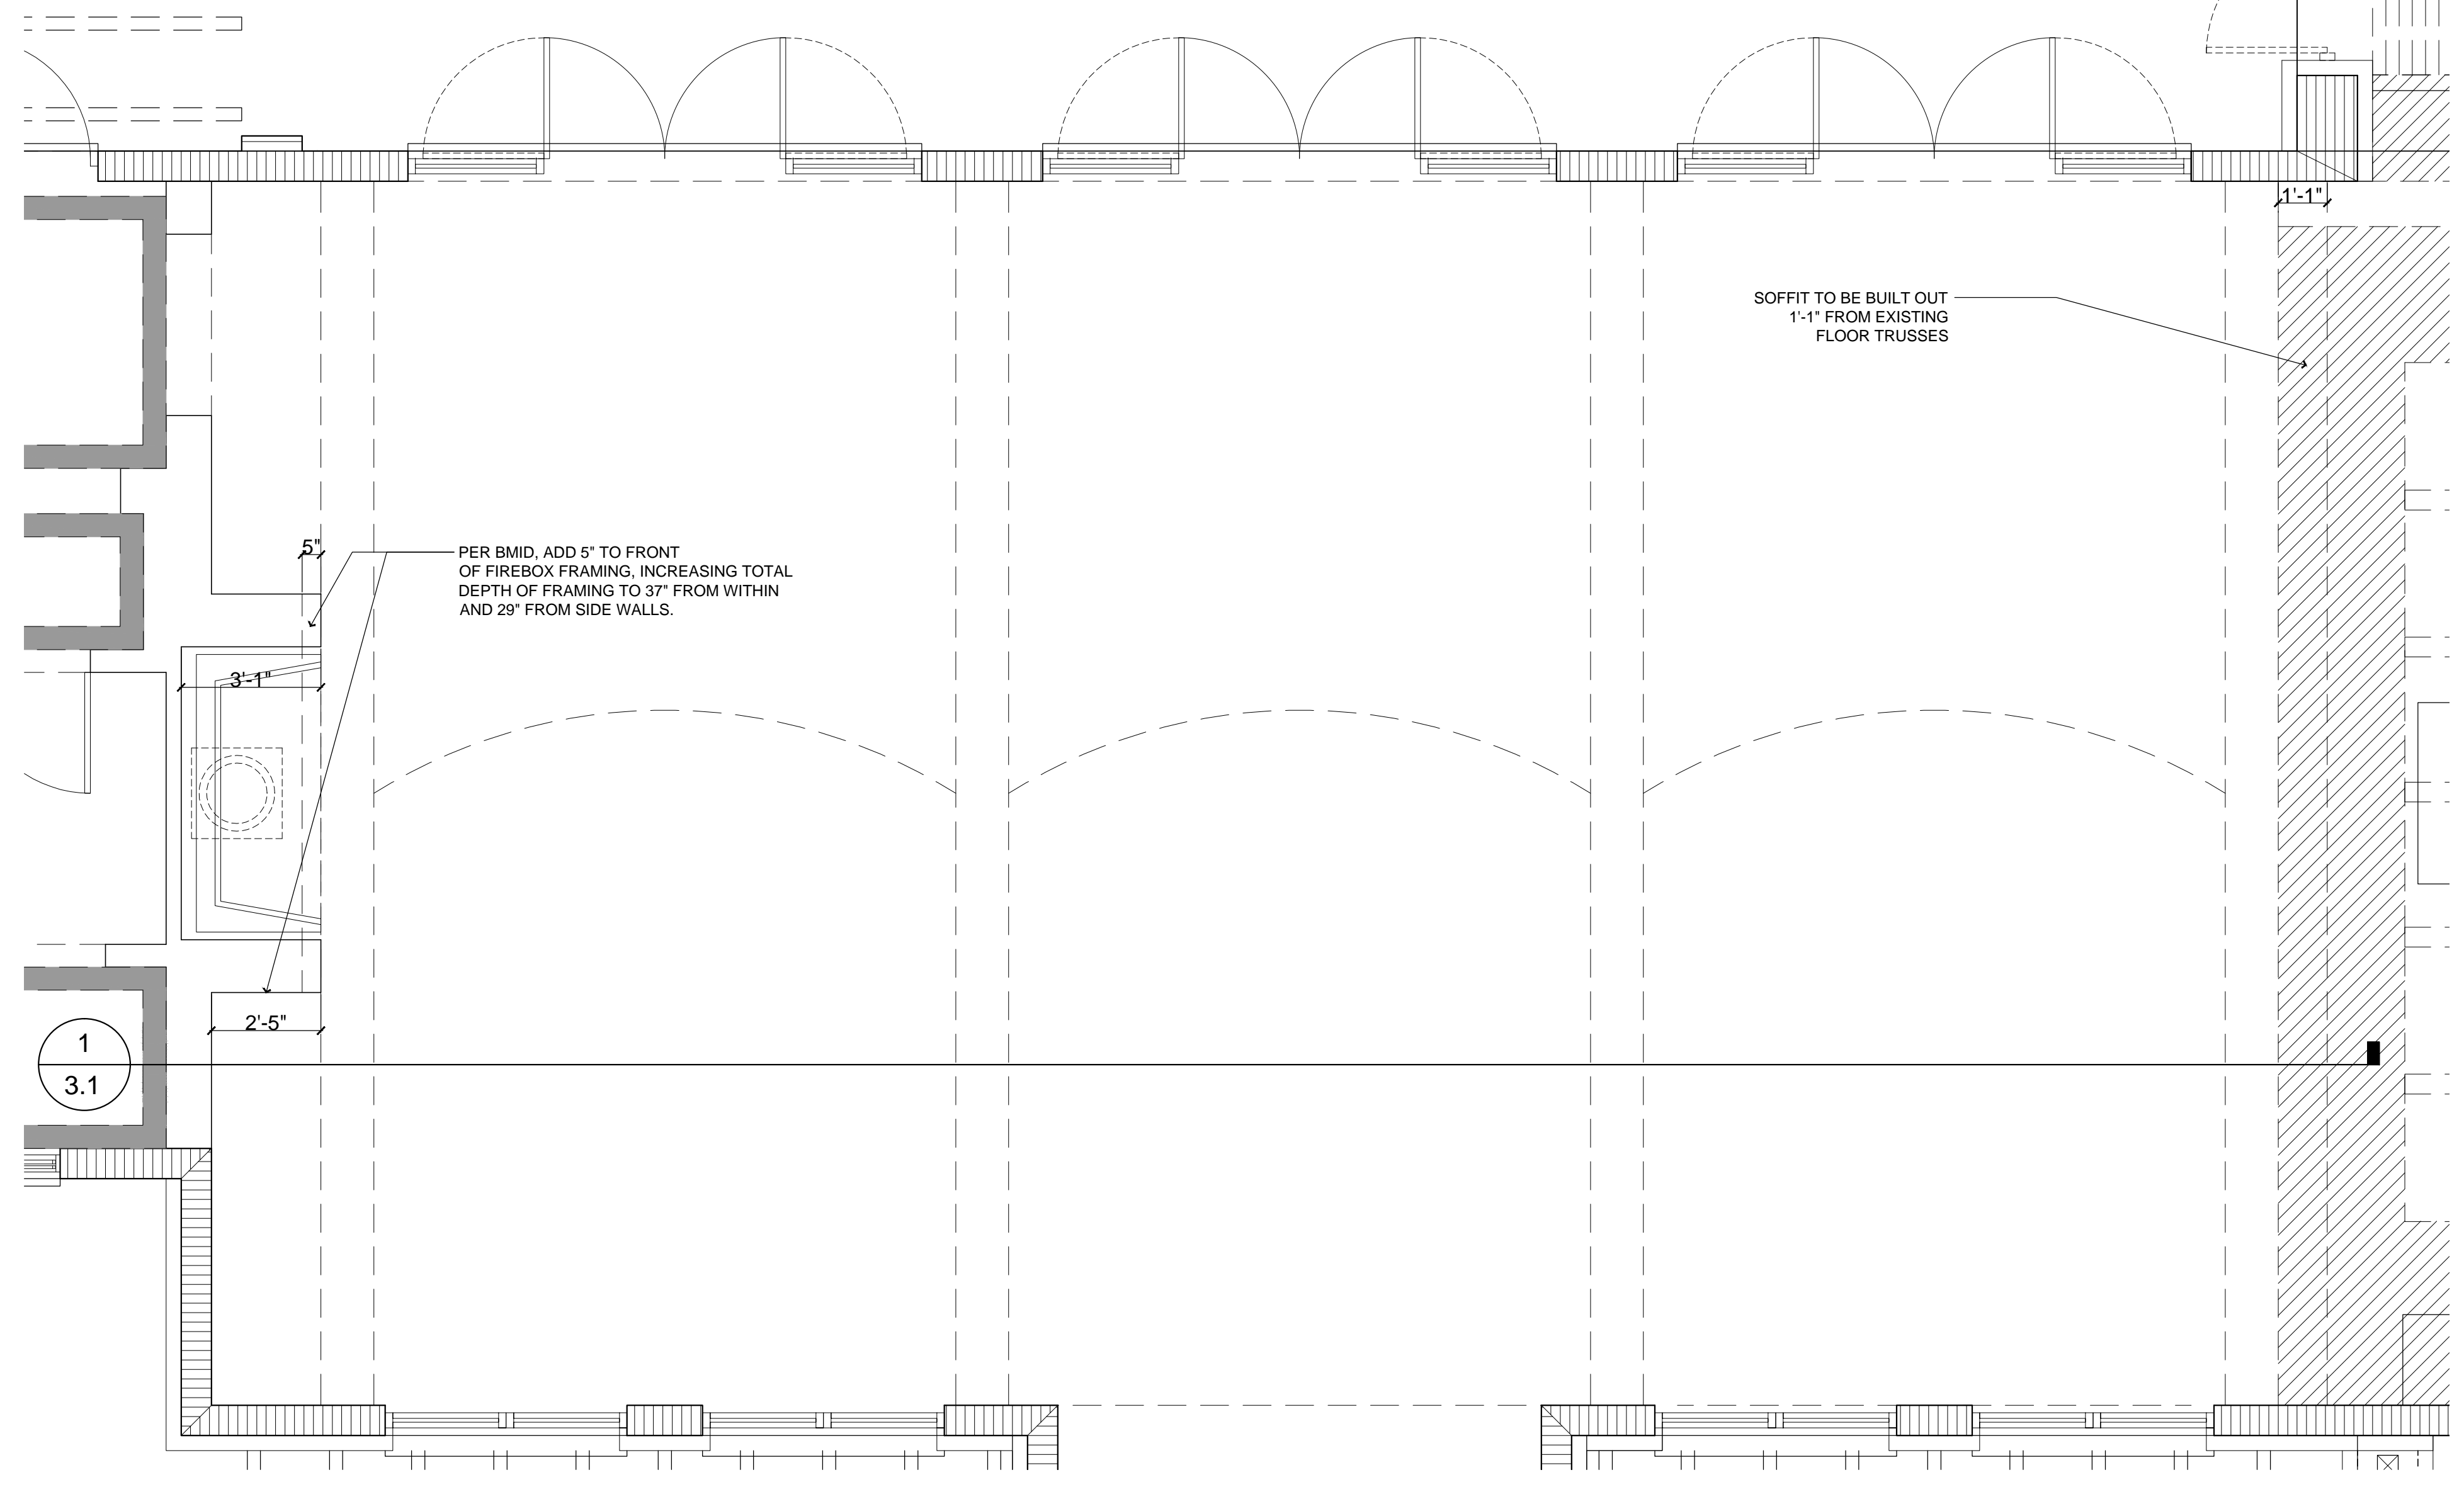


1 GRAND ROOM PLAN
SCALE: 3/8" = 1' - 0"

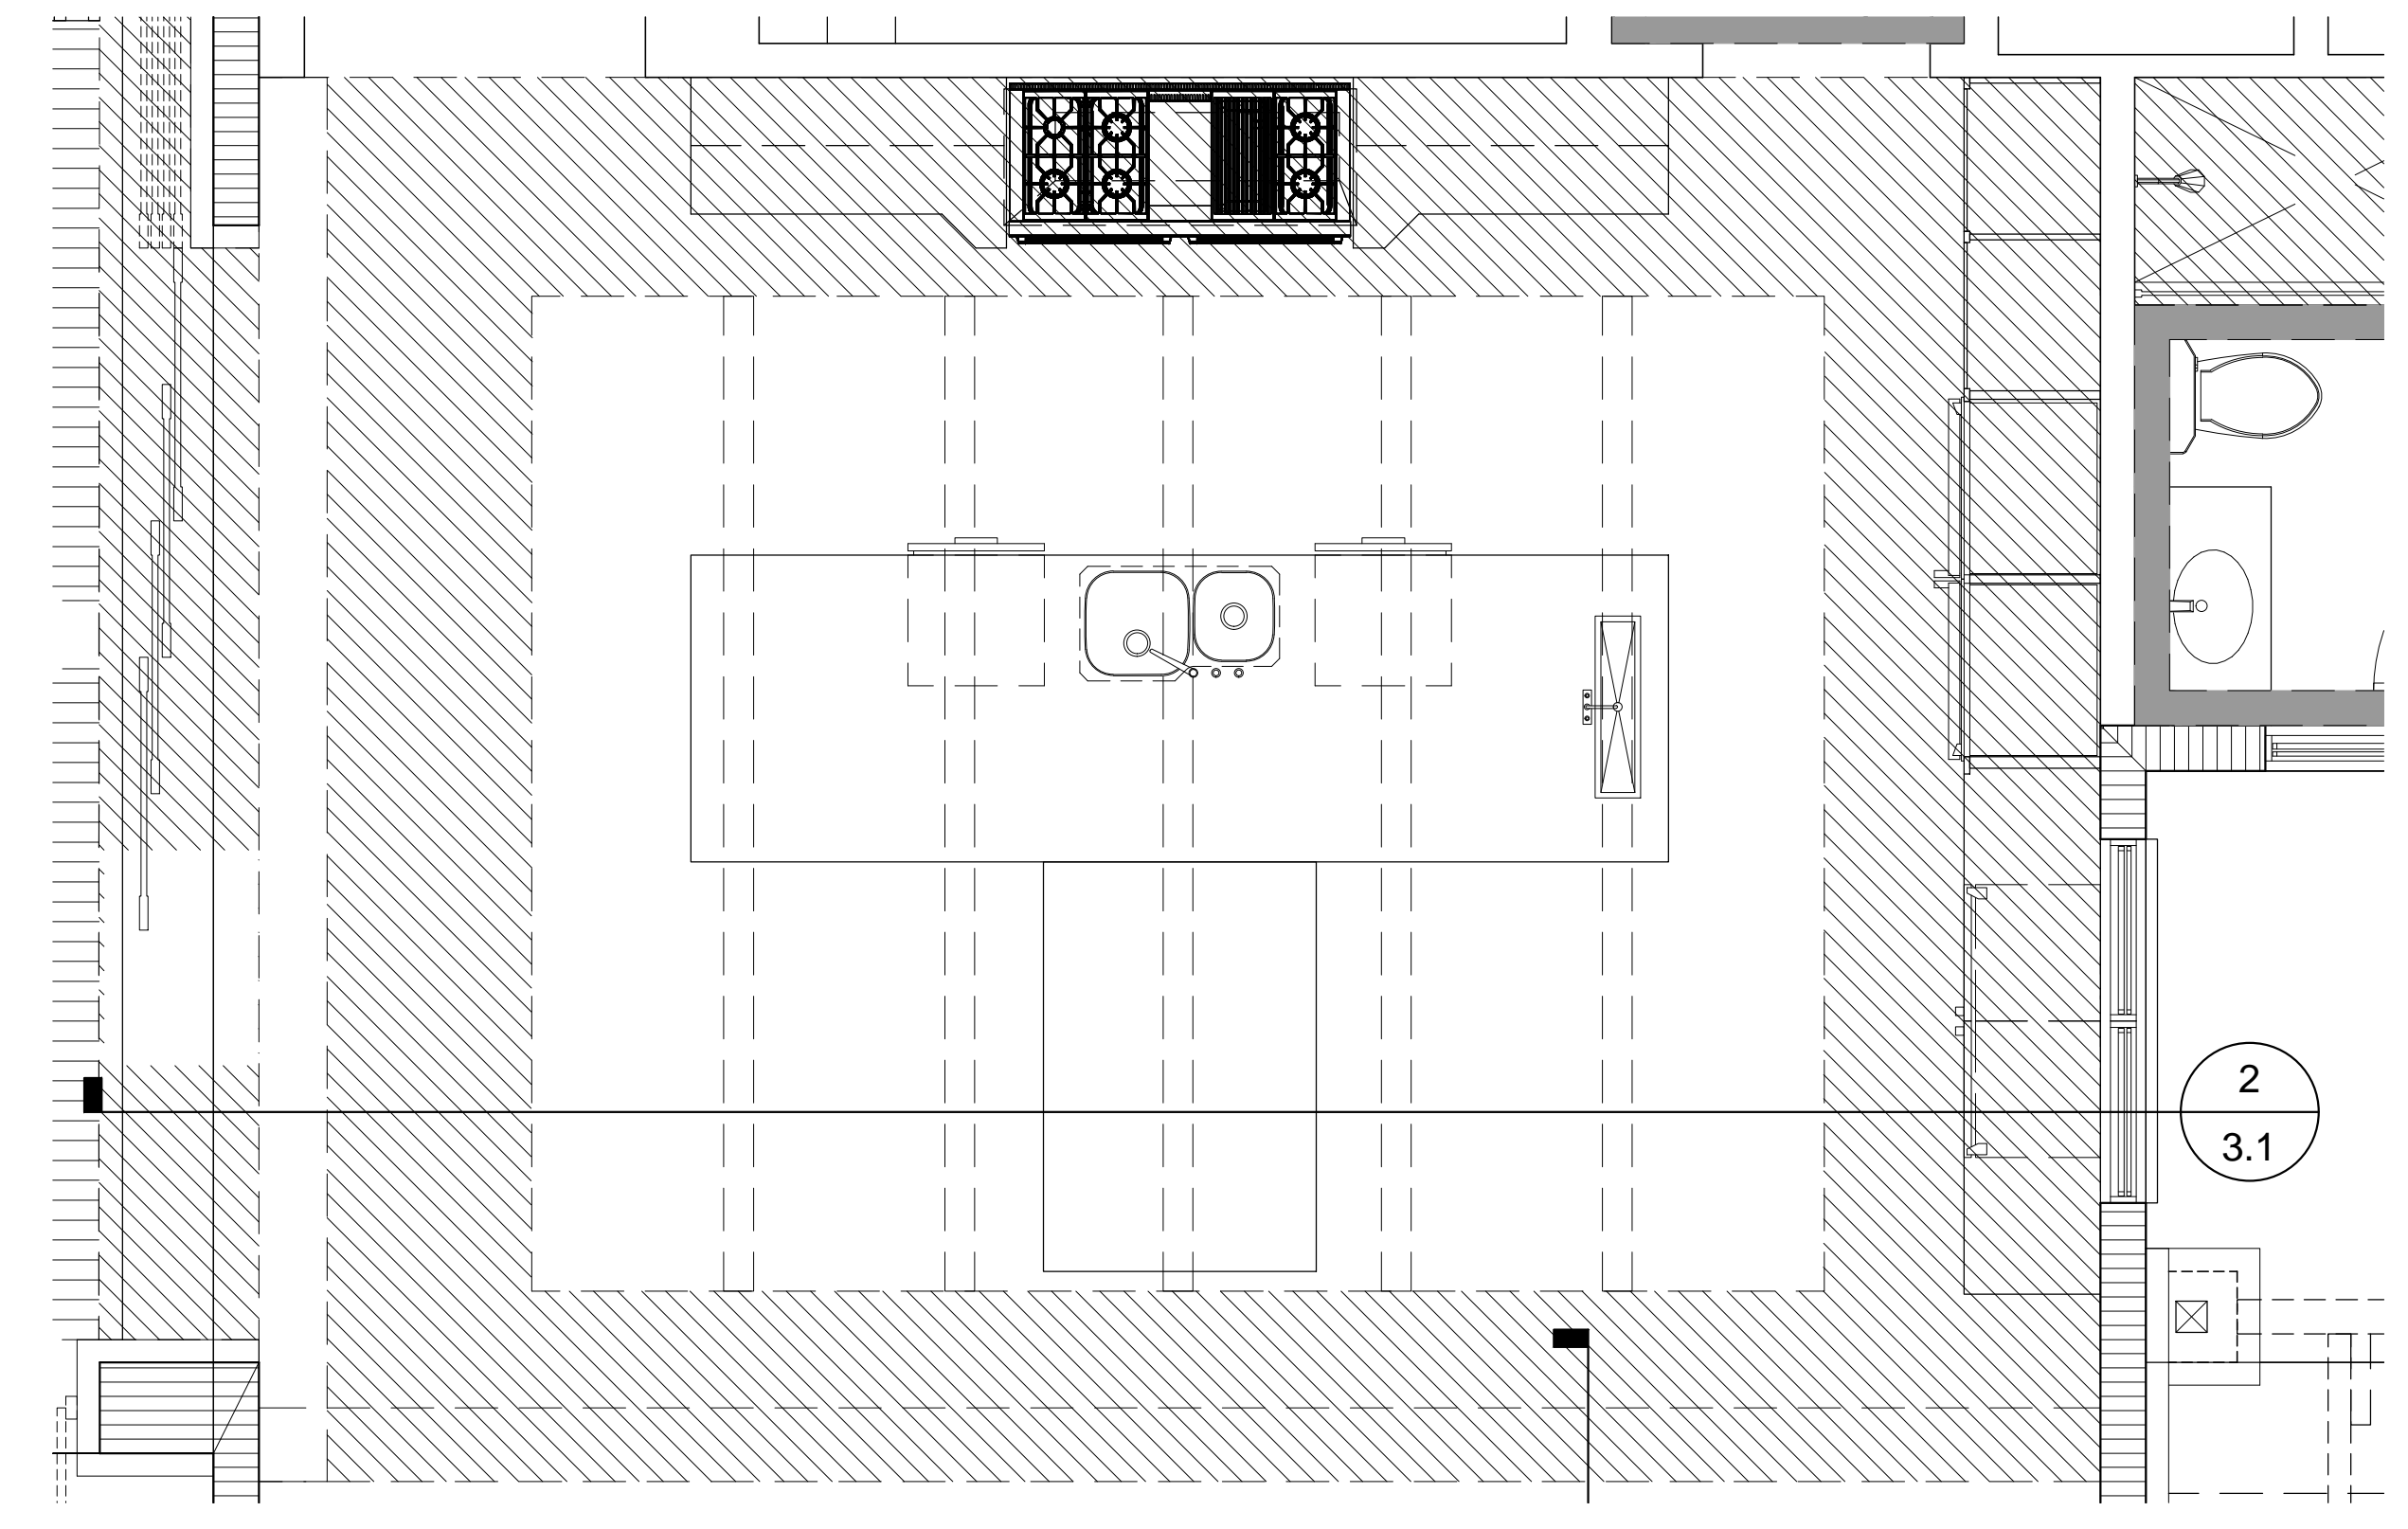

2 KITCHEN PLAN
SCALE: 3/8" = 1' - 0"

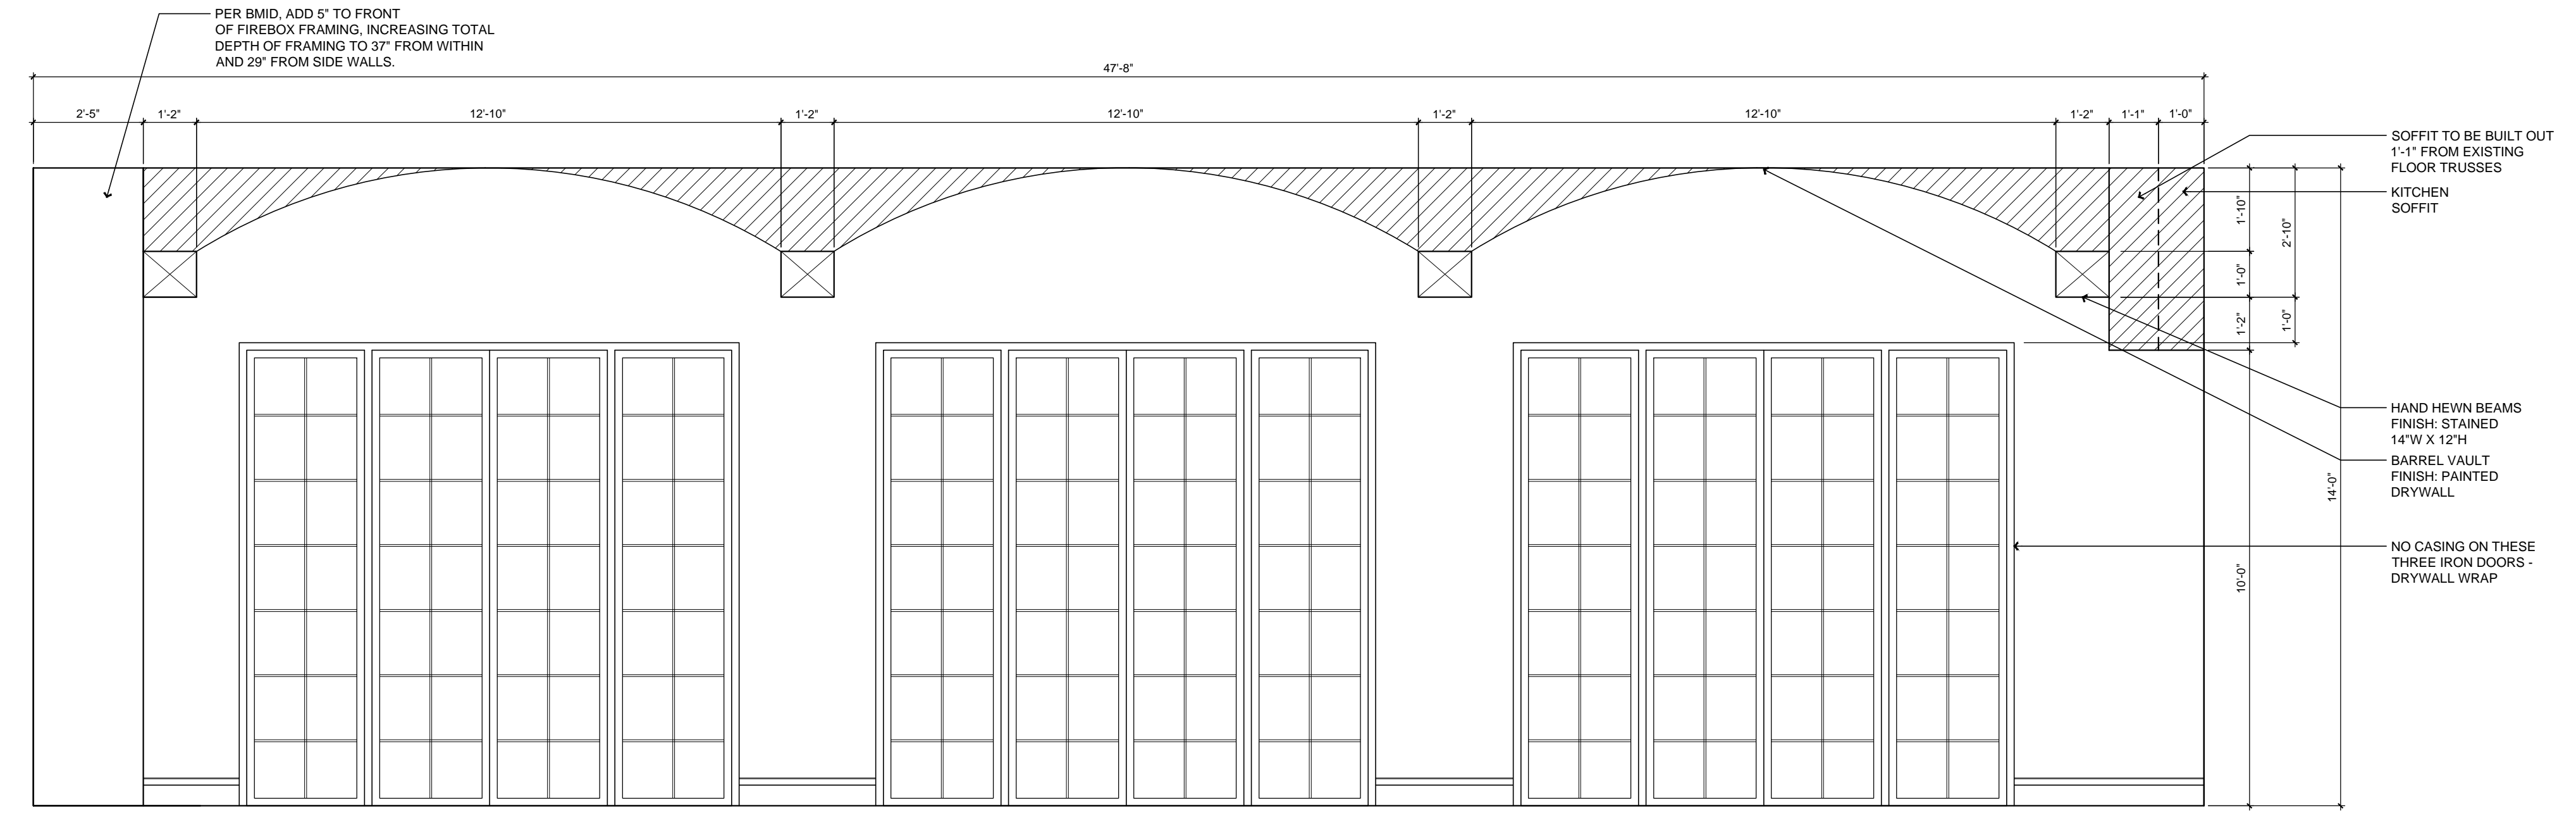

1 GRAND ROOM CEILING ELEVATION
SCALE: 3/8" = 1' - 0"
***NOTE: AWAITING FINAL FIREBOX SPECIFICATION AS OF 8.18.14. COORDINATE FINAL FIREPLACE DESIGN WITH BMID.

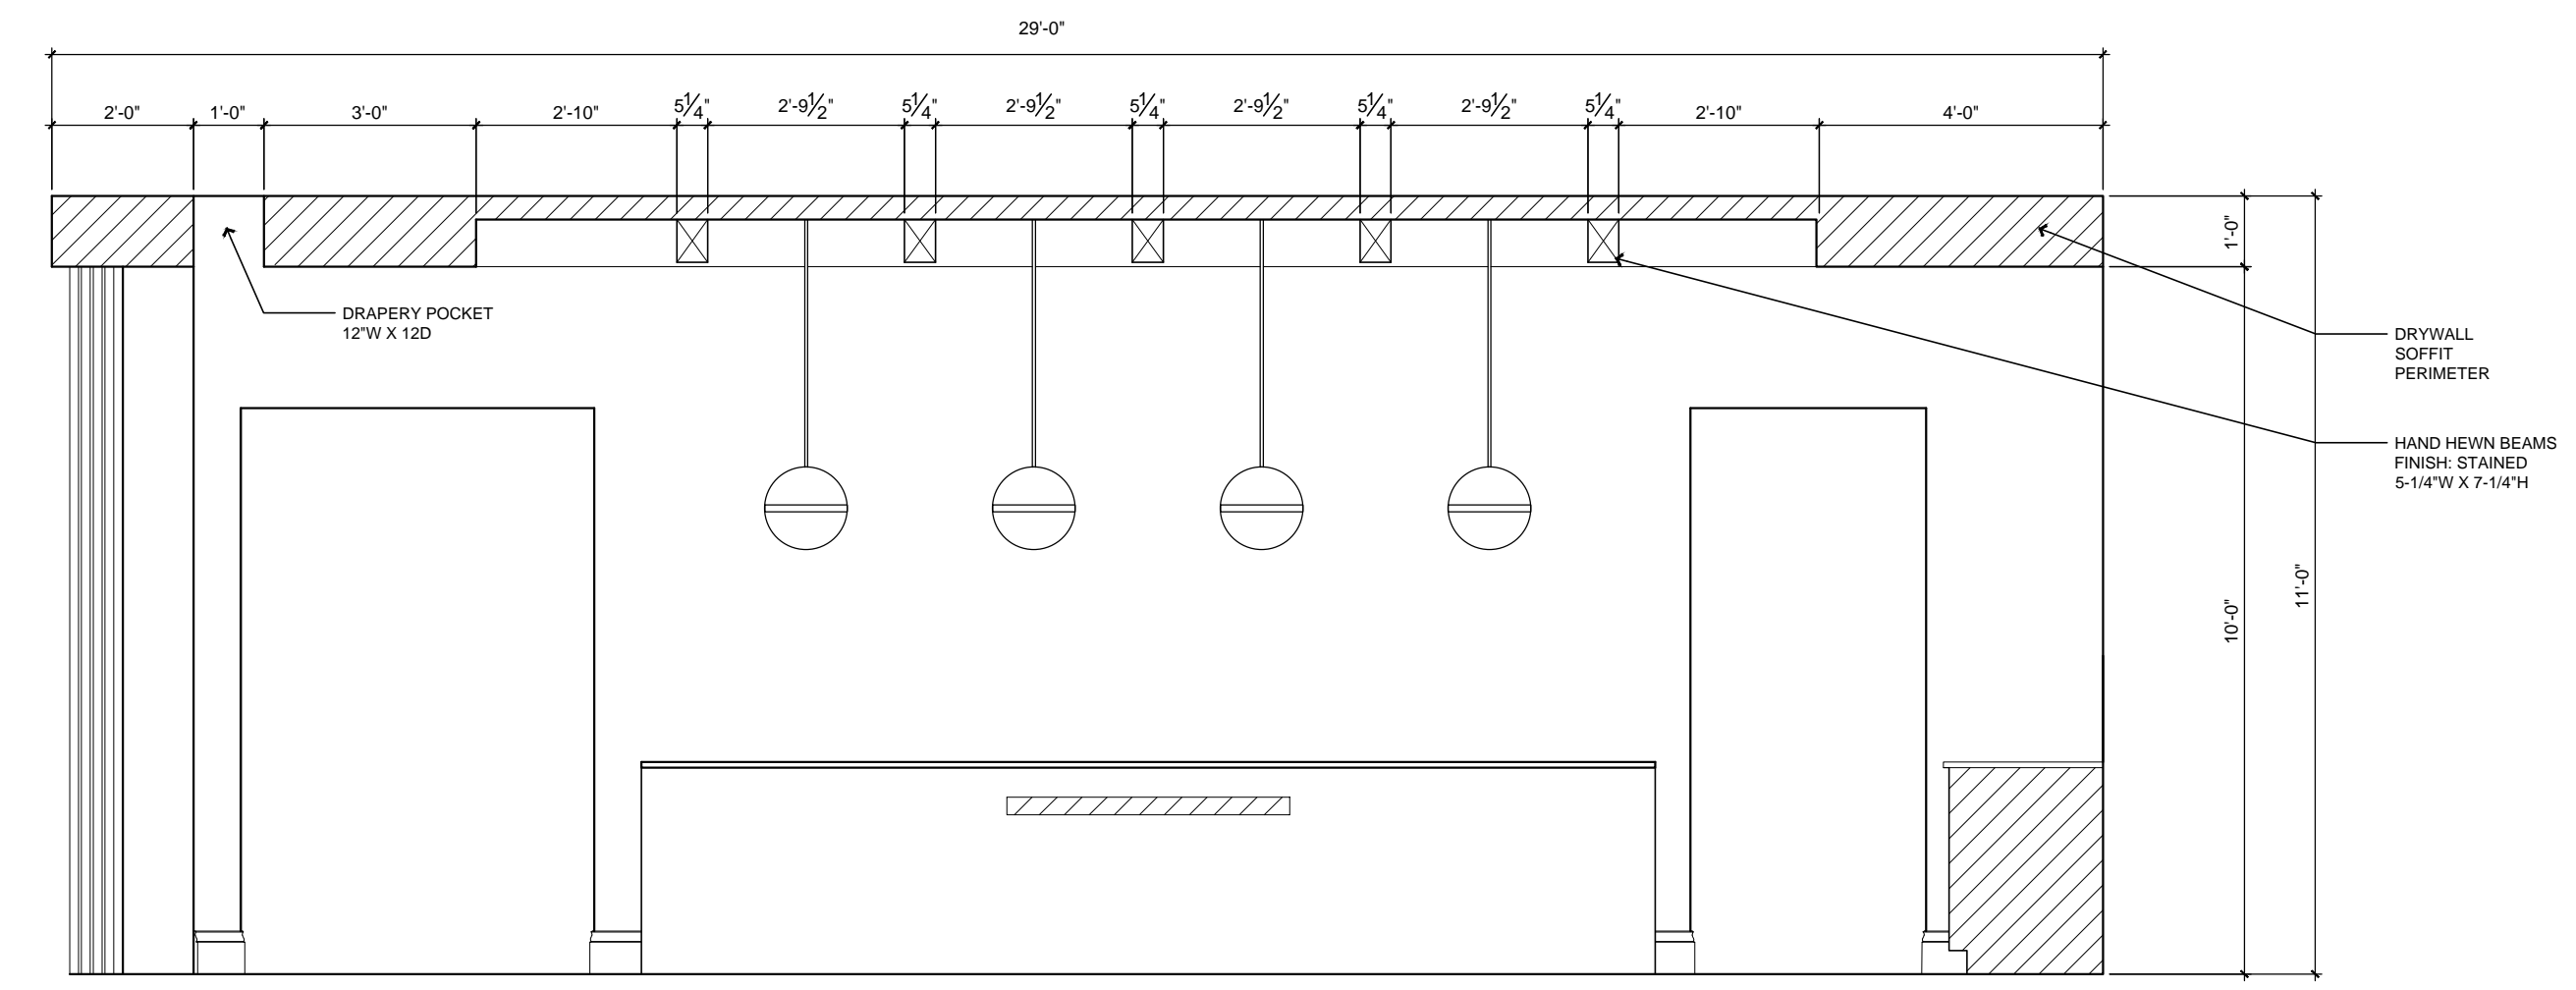

2 KITCHEN CEILING ELEVATION
SCALE: 3/8" = 1' - 0"



1 CEILING DETAIL - MOOD



2 CEILING DETAIL - MOOD


REVISIONS:	DATE	MARK	DESCRIPTION

SHEET NO.

3.1


DATE REV.

Brianna M. Jones, ASID

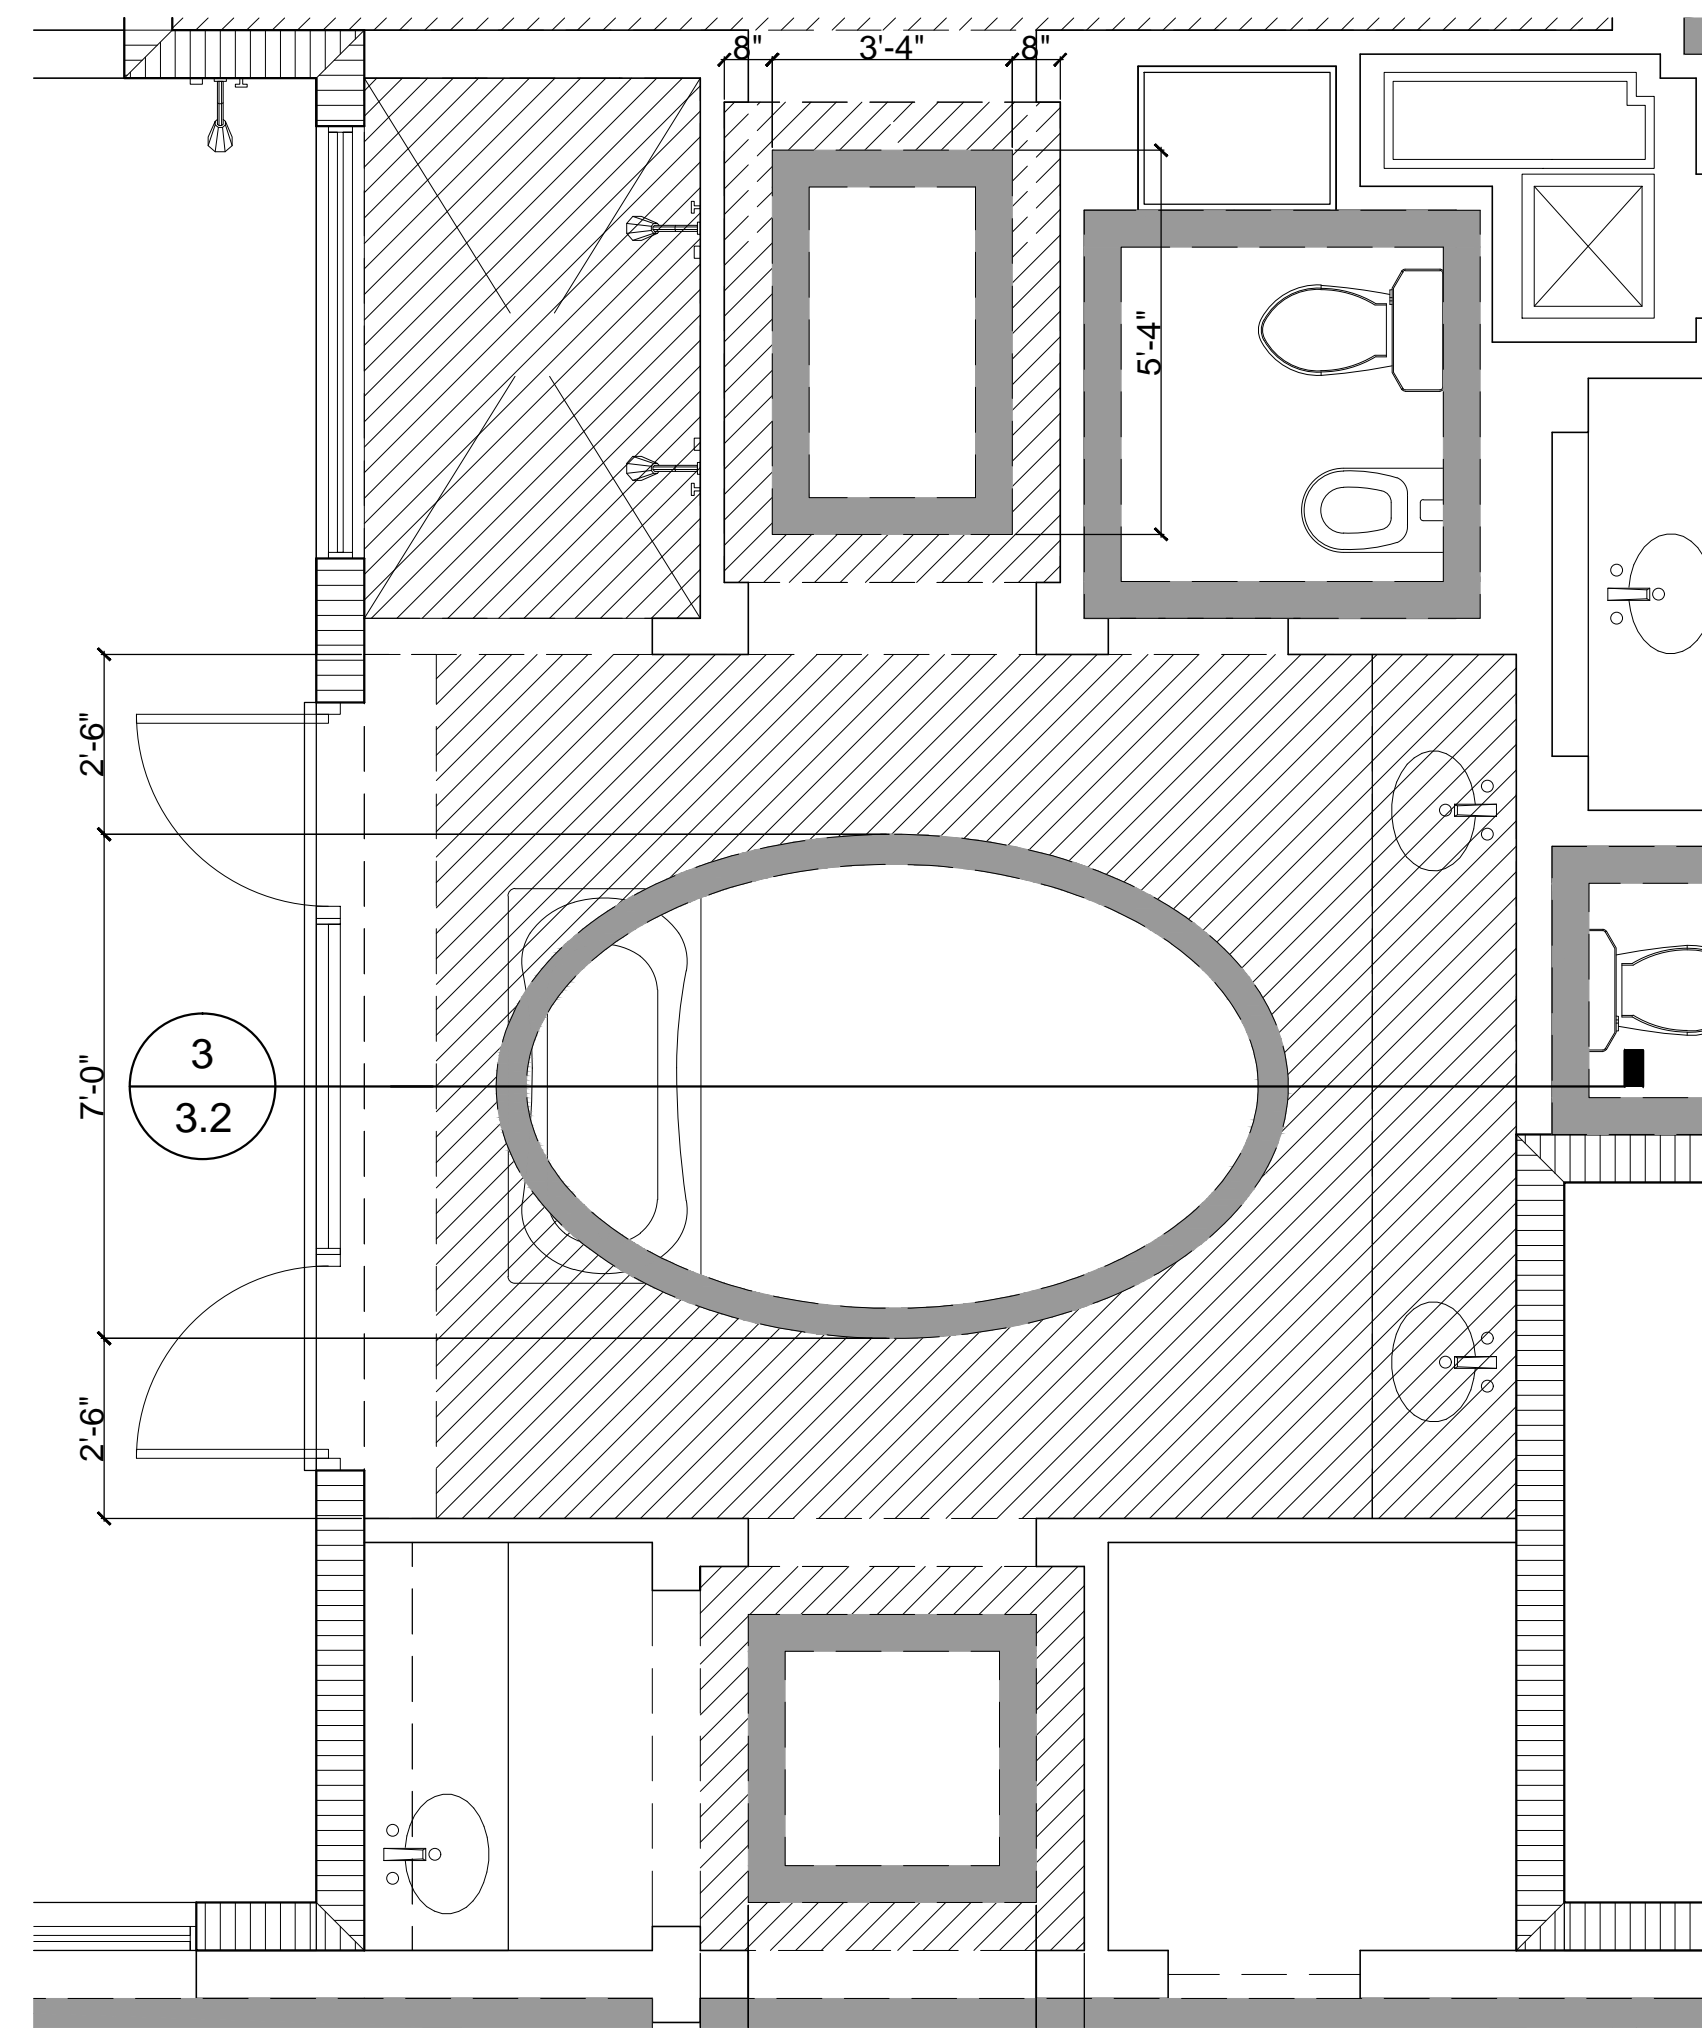


MASTER BATH PLAN

SCALE: 3/8" = 1' - 0"

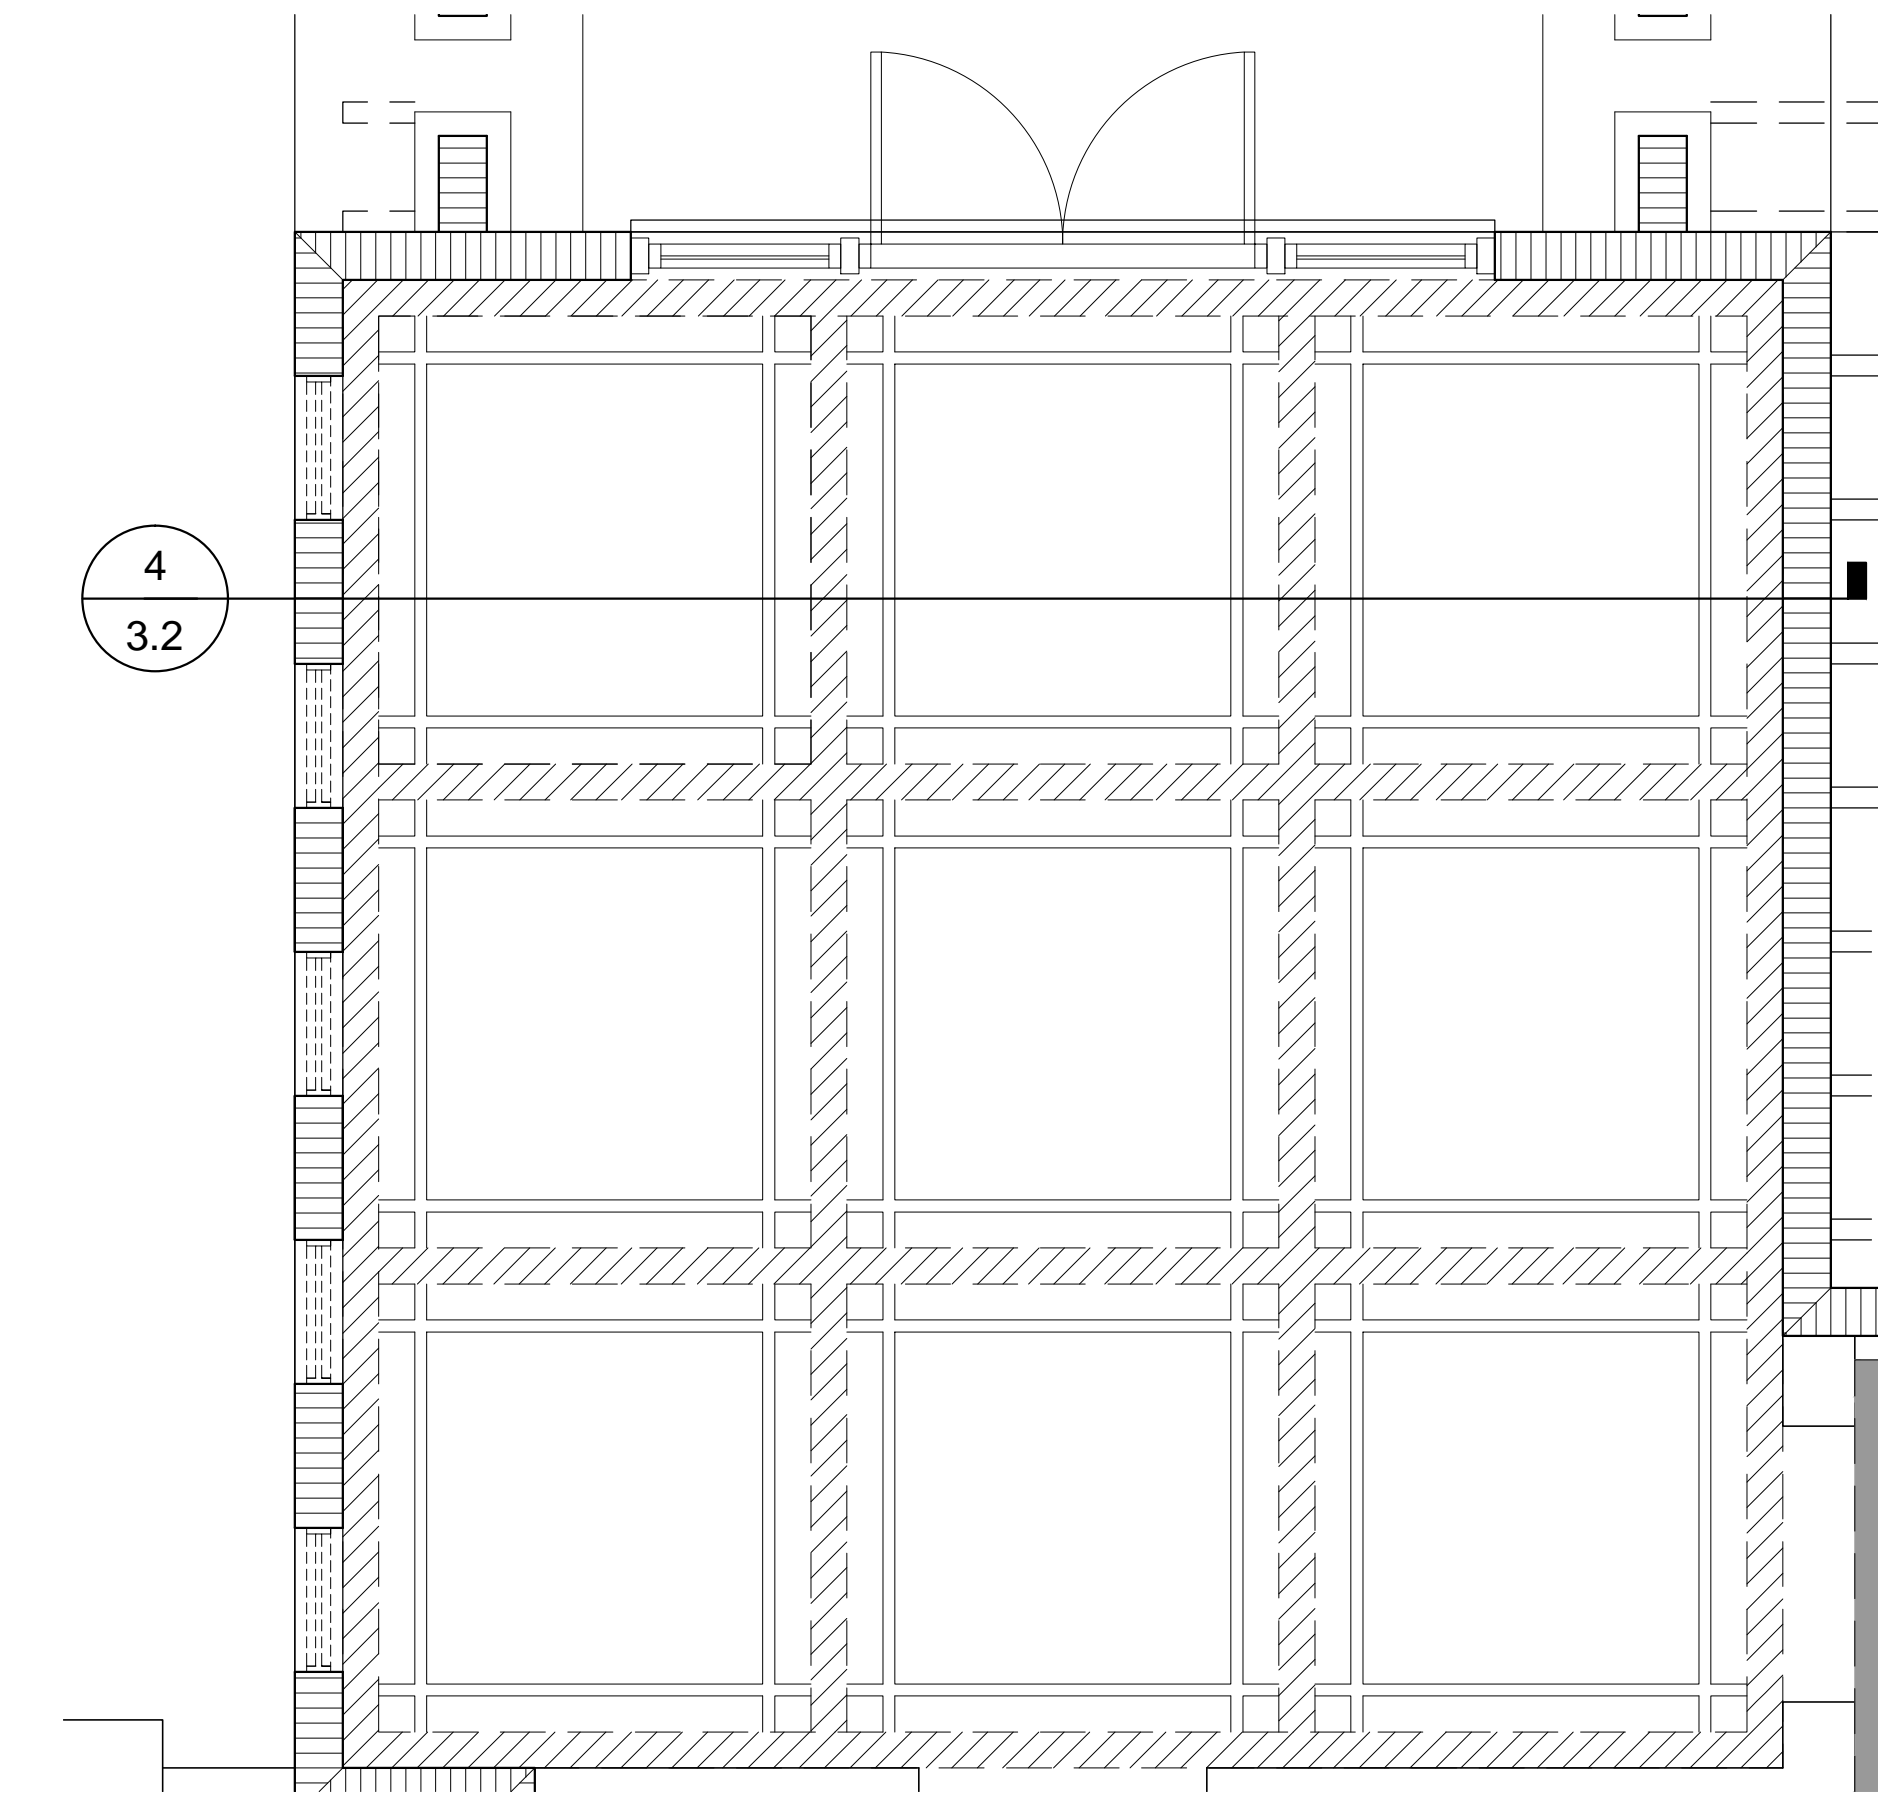


MASTER BEDROOM PLAN

SCALE: 3/8" = 1' - 0"

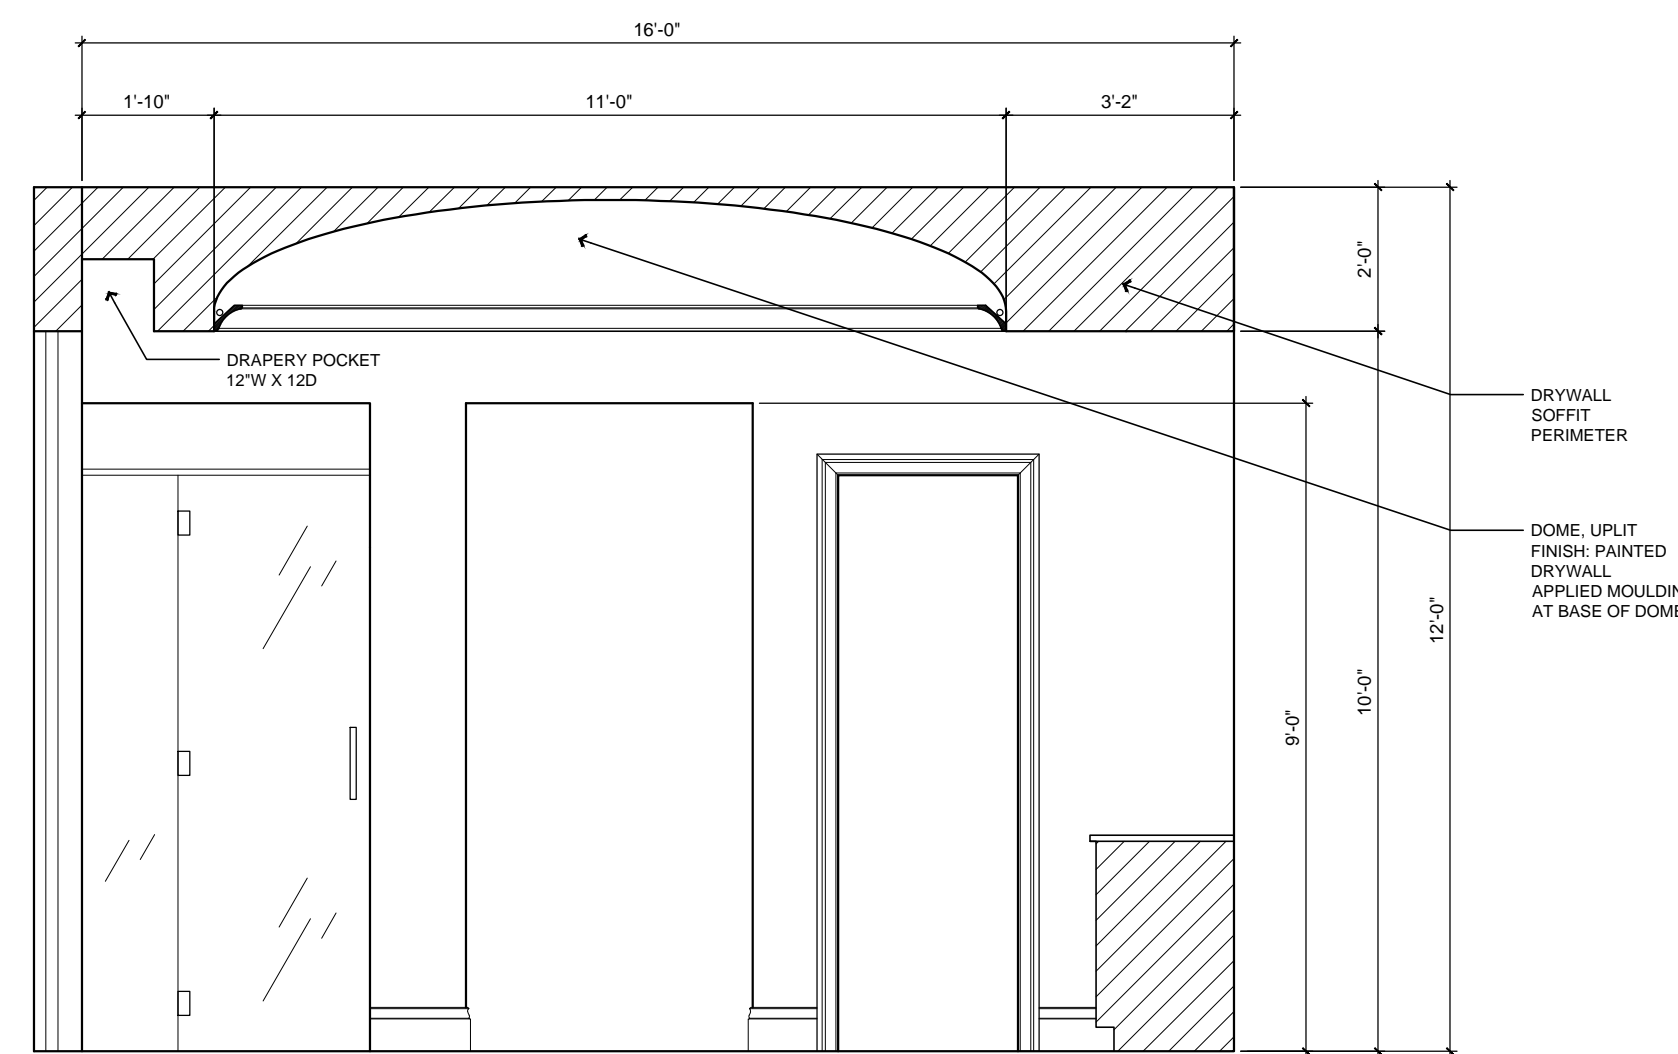

MASTER BATH CEILING ELEVATION

SCALE: 3/8" = 1' - 0"

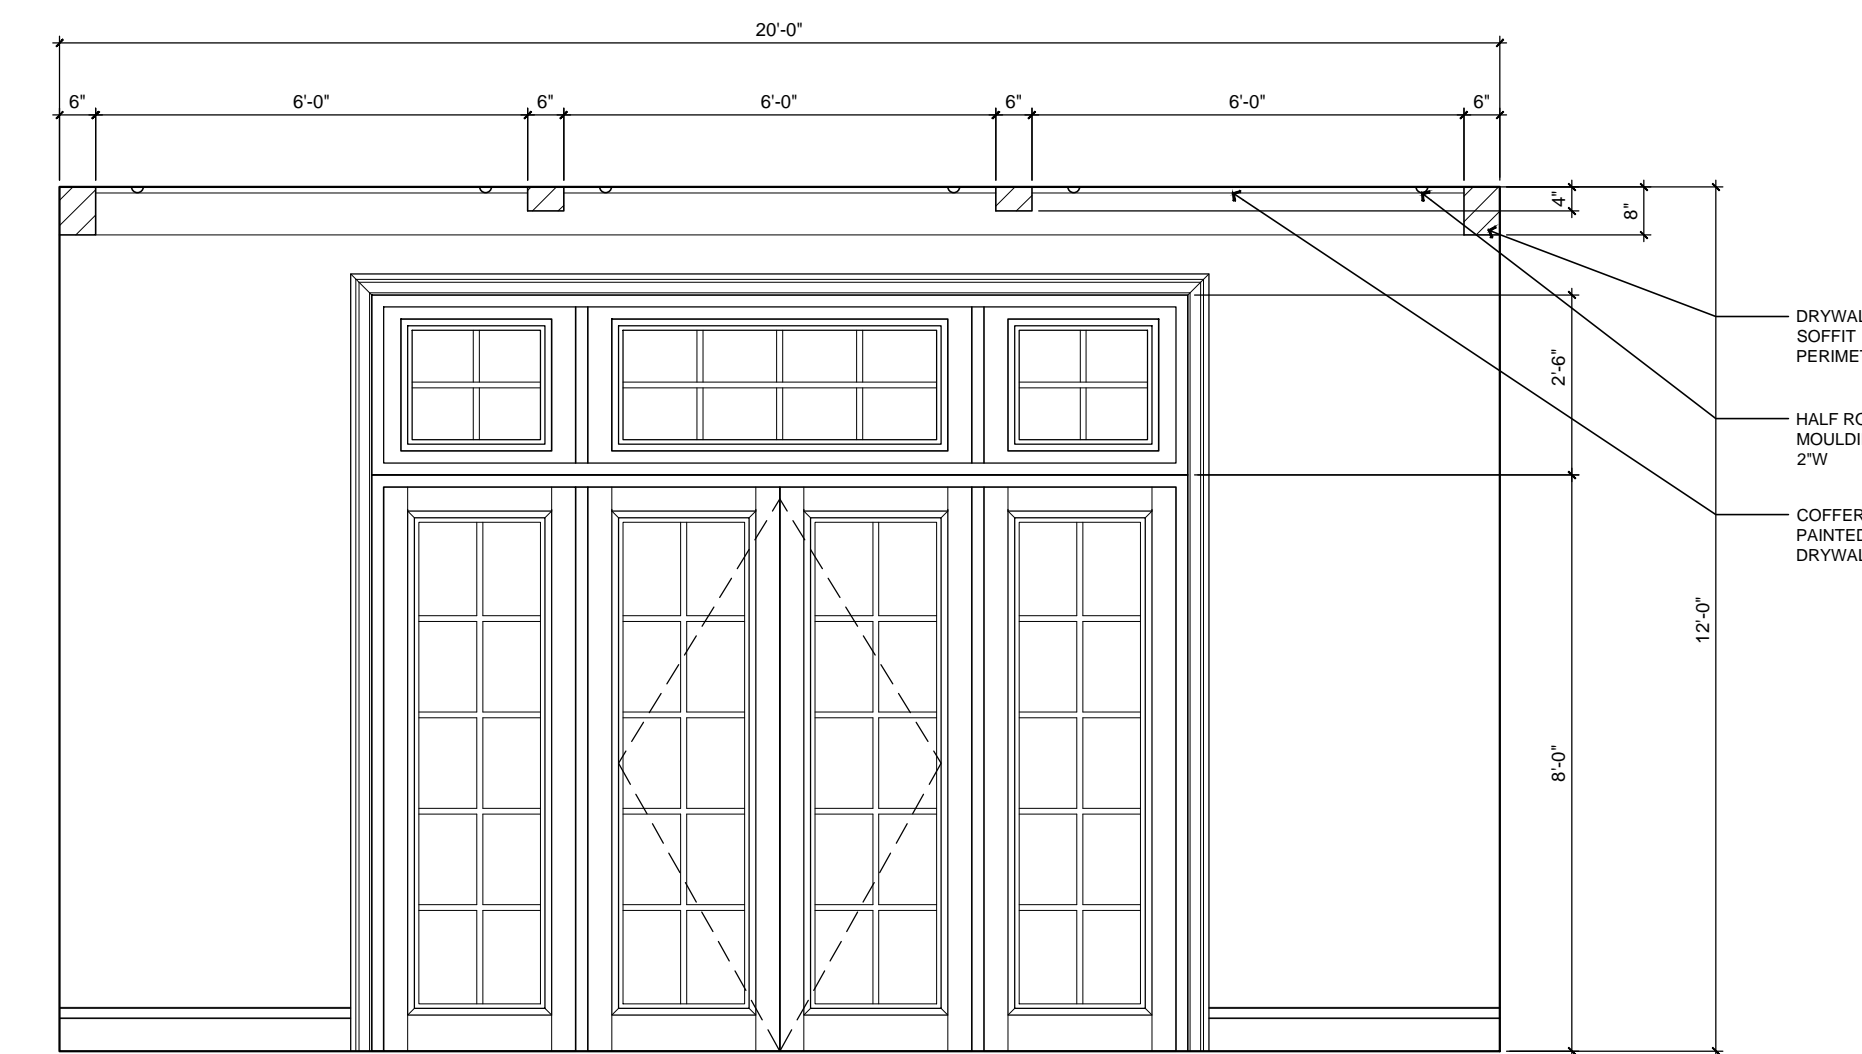

MASTER BEDROOM CEILING ELEVATION

SCALE: 3/8" = 1' - 0"



CEILING DETAIL - MOOD



CEILING DETAIL - MOOD

BRIANNA MICHELLE INTERIOR DESIGN, LLC DRAWINGS AND SPECIFICATIONS REPRESENT INFORMATION PERTAINING TO INTERIOR FINISHES AND DESIGN INTENT ONLY. DIMENSIONS ARE REPRESENTATIVE OF FINISHES MATERIALS AND CONDITIONS. CONTRACTORS AND/OR SUBCONTRACTORS ARE RESPONSIBLE FOR VERIFICATION OF ALL FIELD CONSTRUCTION.

PROJECT #: 0050
DATE: 8.18.14
SCALE: AS NOTED
DRAWN BY: BMJ

MASTER BED & BATH CEILING DETAILS

Interior Design for:

THE CARNES RESIDENCE
LOT 8 - LAKE NONA GOLF AND COUNTRY CLUB

PROJECT NAME

REVISIONS:
DATE | MARK | DESCRIPTION

SHEET NO.


3.2

DATE | REV.

Brianna M. Jones, ASID

BRIANNA MICHELLE INTERIOR DESIGN, LLC DRAWINGS AND SPECIFICATIONS REPRESENT INFORMATION PERTAINING TO INTERIOR FINISHES AND DESIGN INTENT ONLY. DIMENSIONS ARE REPRESENTATIVE OF FINISHES MATERIALS AND CONDITIONS. CONTRACTORS AND/OR SUBCONTRACTORS ARE RESPONSIBLE FOR VERIFICATION OF ALL FIELD CONSTRUCTION.


PROJECT # 0050
DATE 8.18.14
SCALE AS NOTED
DRAWN BY: BMJ

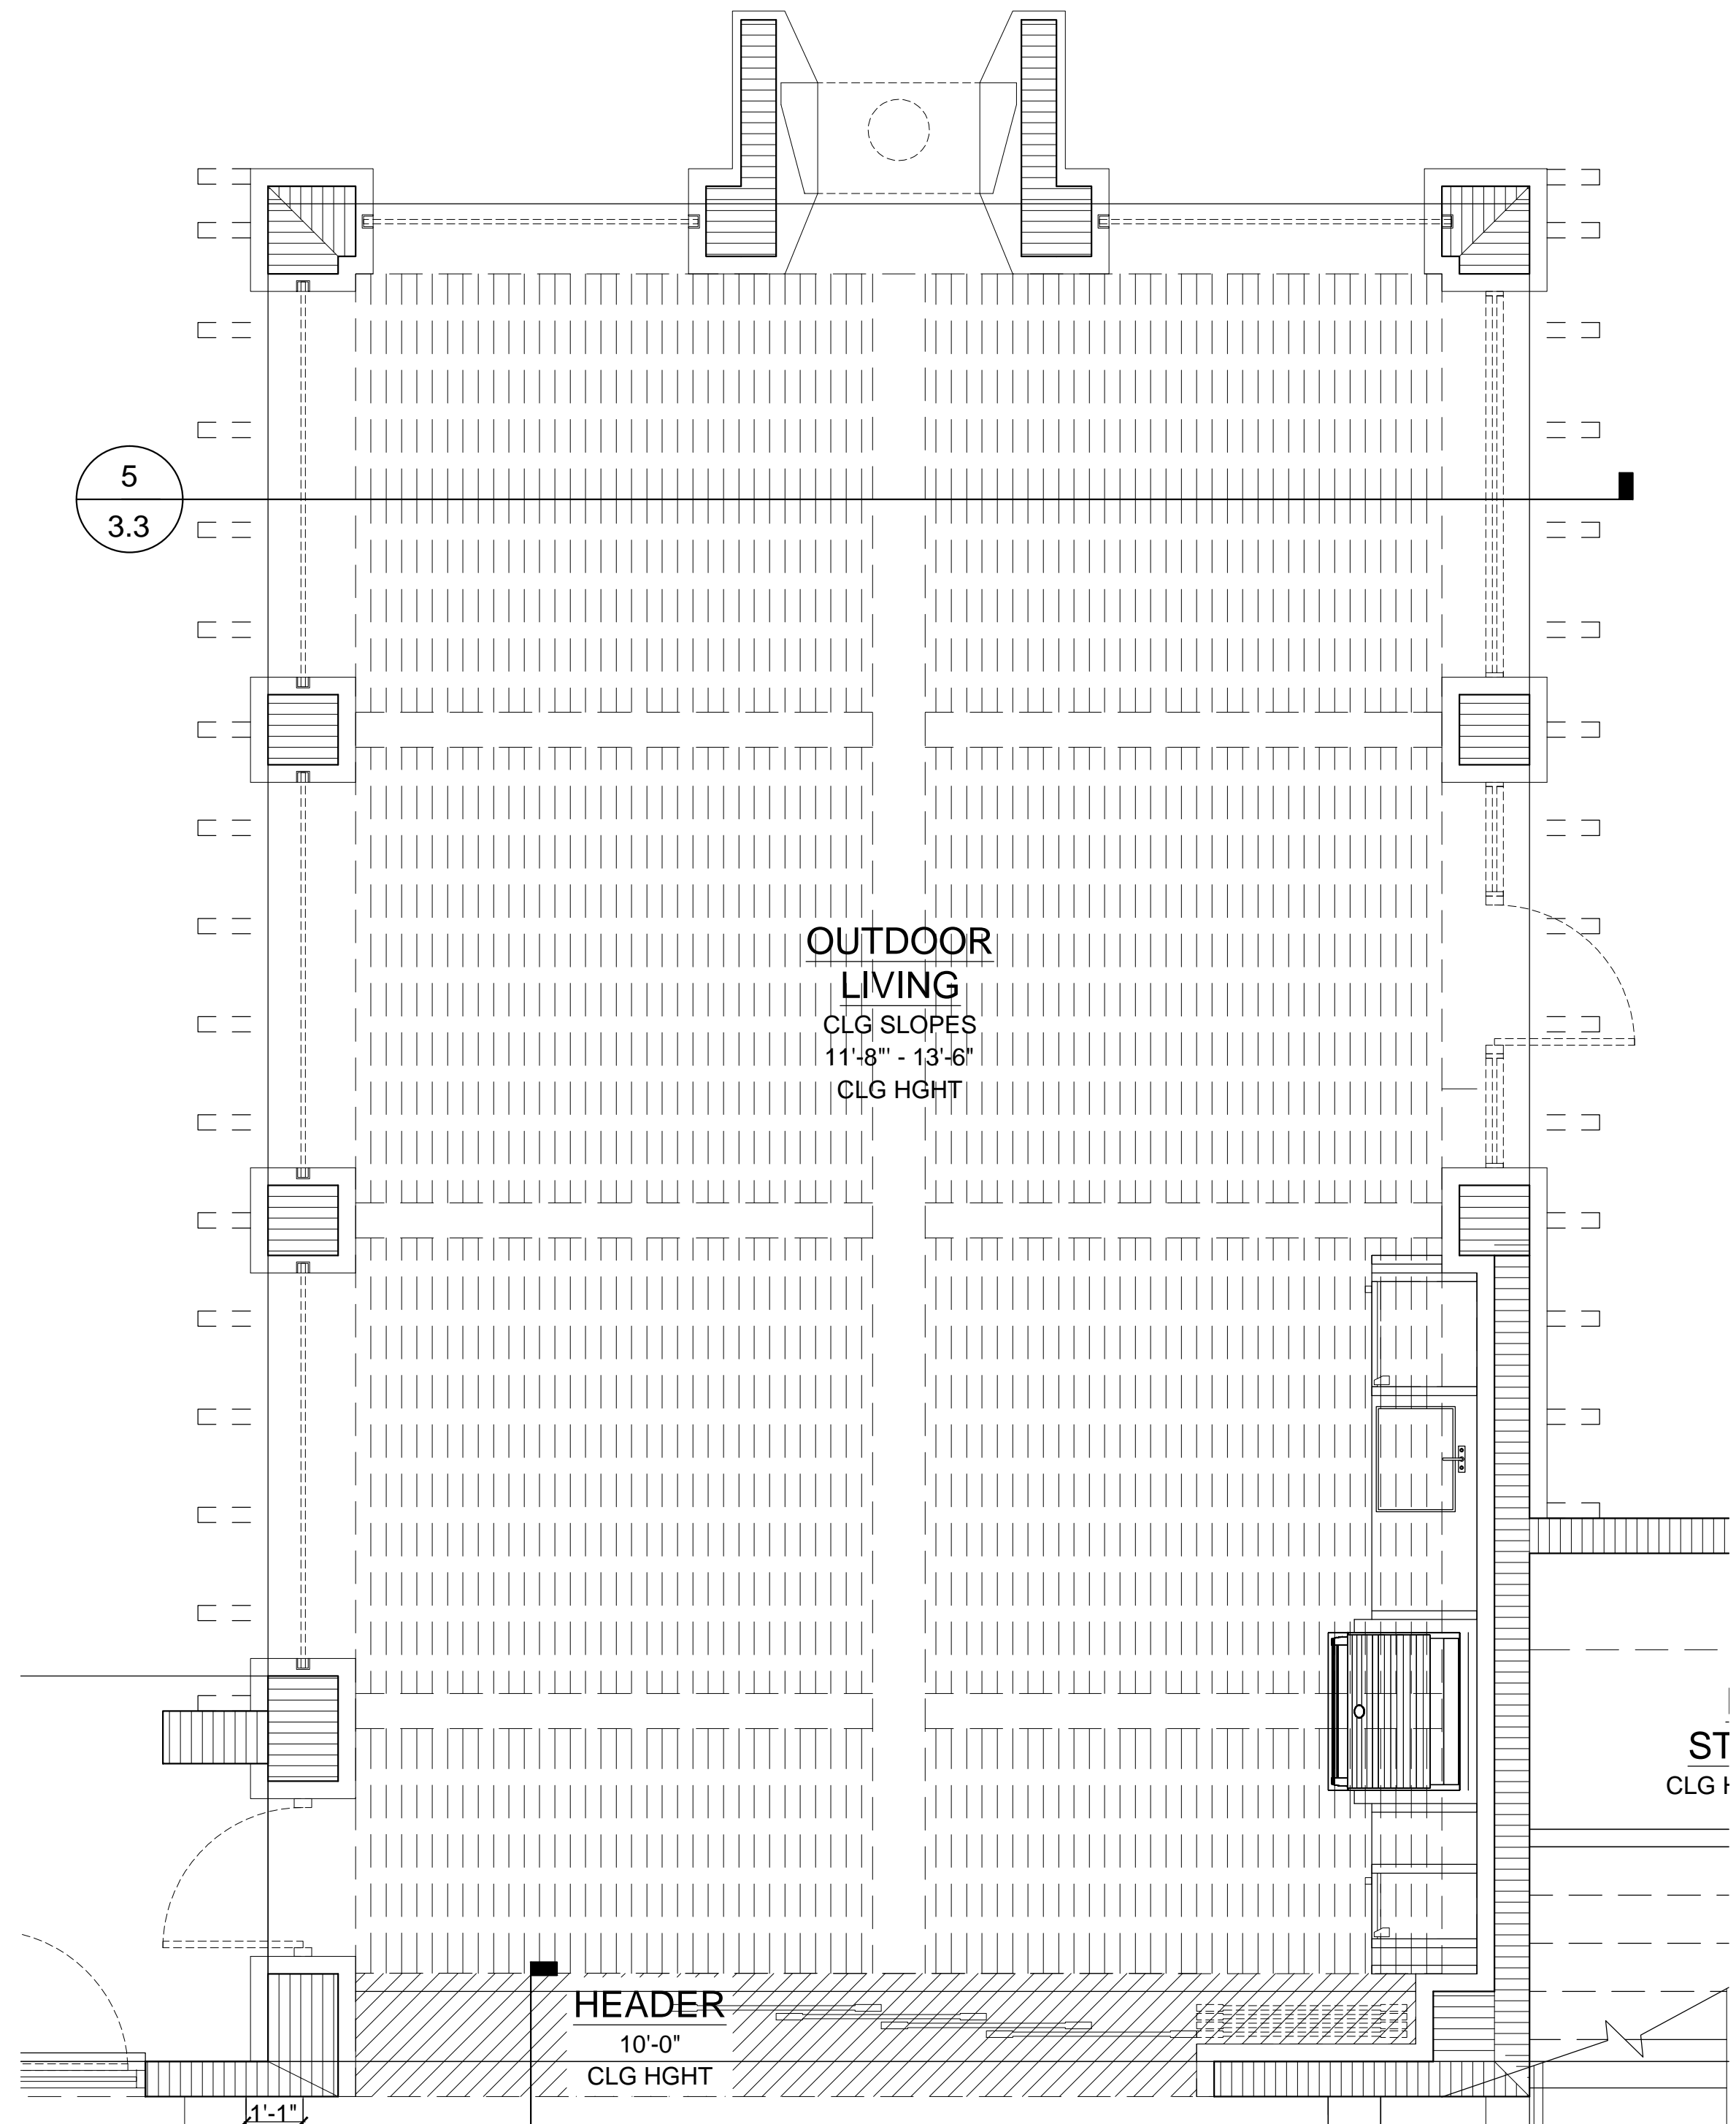

5
3.3
OUTDOOR LIVING PLAN
SCALE: 3/8" = 1' - 0"



CEILING DETAIL - MOOD

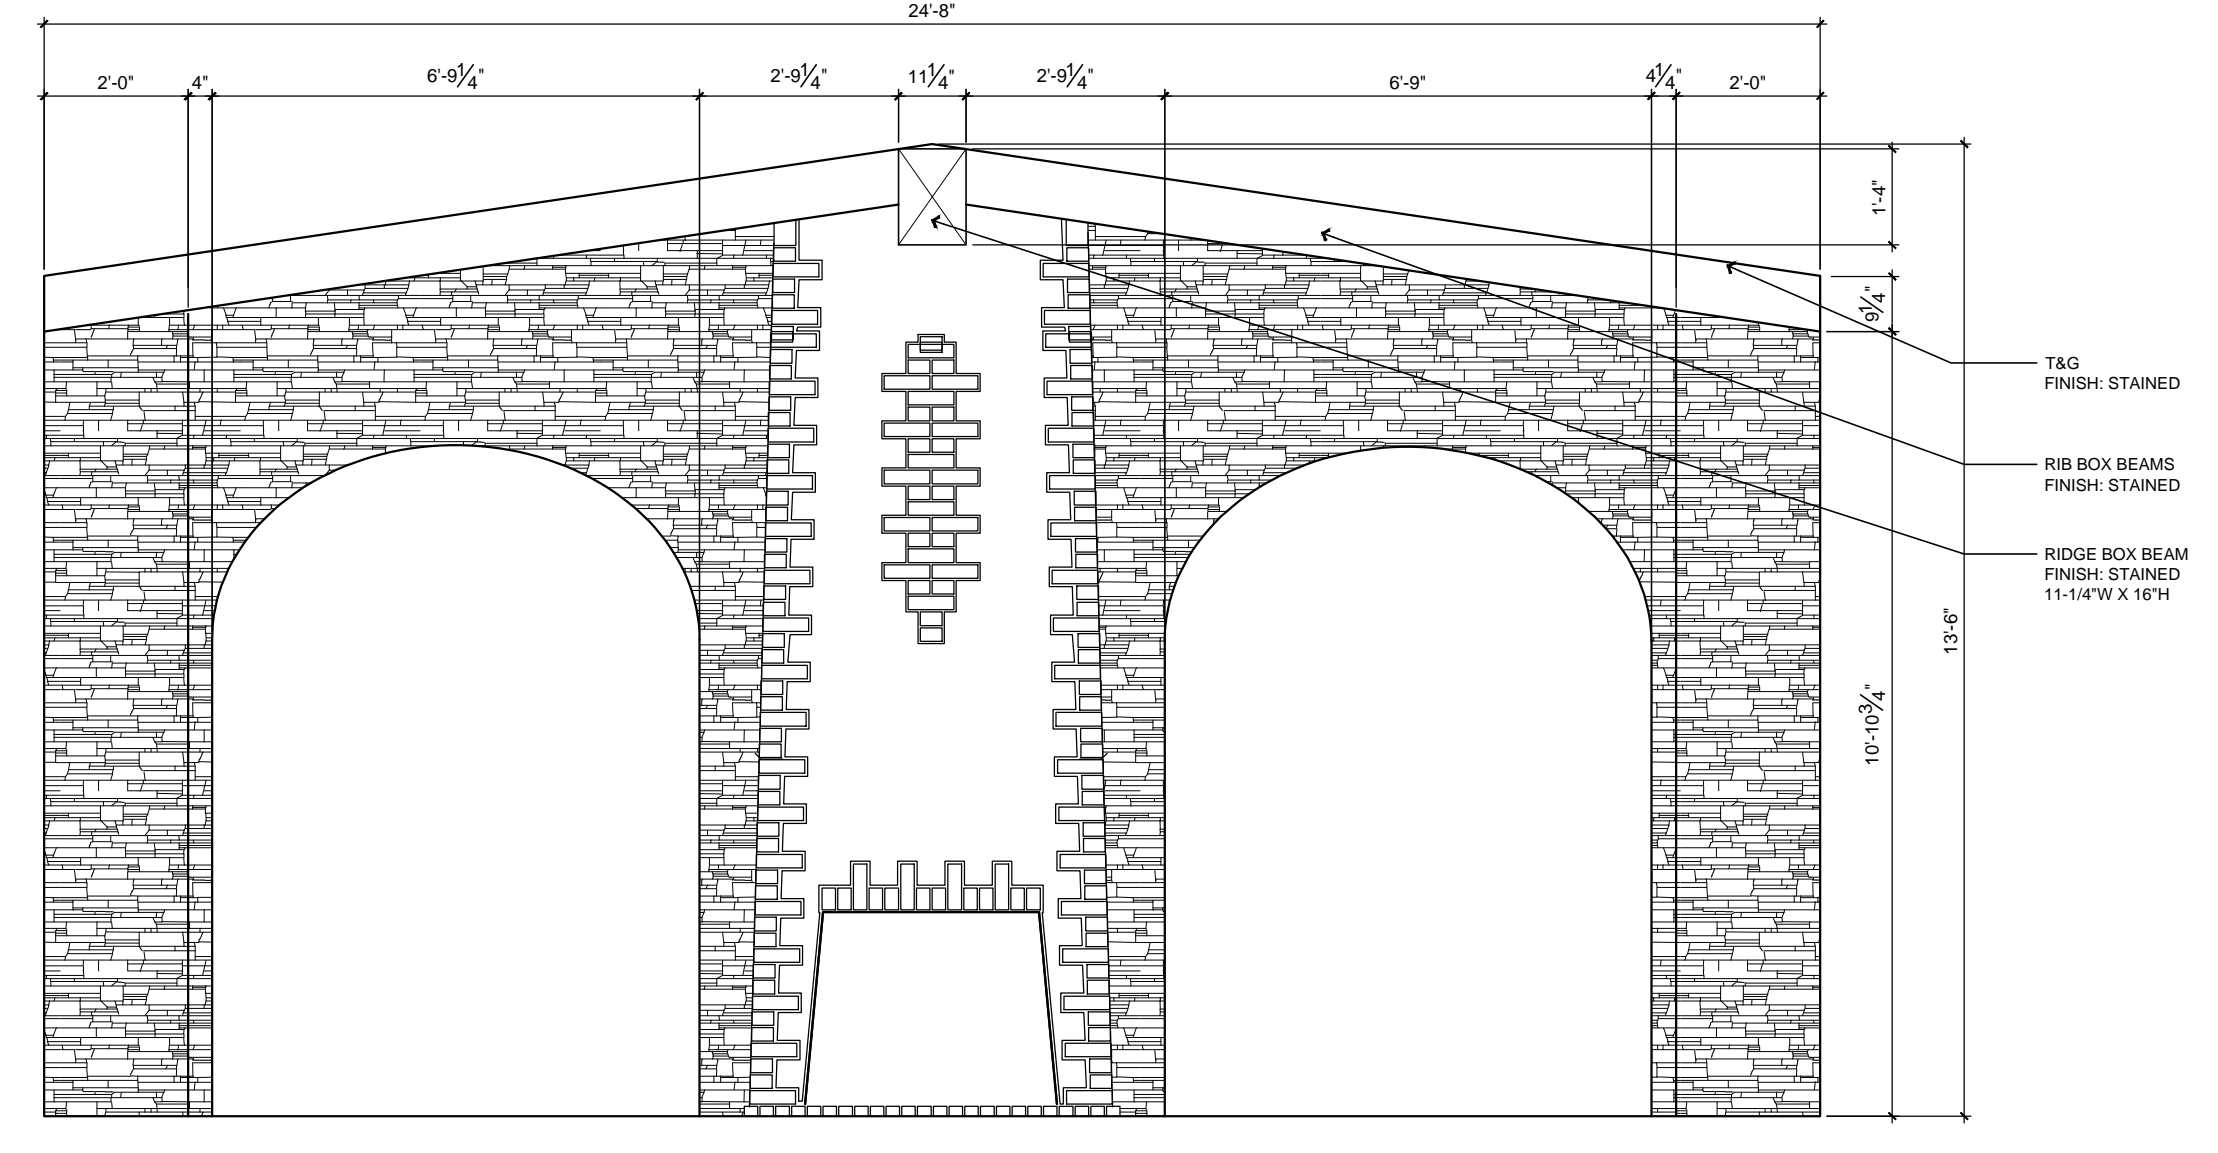

5
OUTDOOR LIVING CEILING ELEVATION
SCALE: 3/8" = 1' - 0"


PROJECT NAME
Interior Design for:
THE CARNES RESIDENCE
LOT 8 - LAKE NONA GOLF AND COUNTRY CLUB

REVISIONS:	DATE	MARK	DESCRIPTION

SHEET NO.


3.3

DATE REV.
Brianna M. Jones, ASID

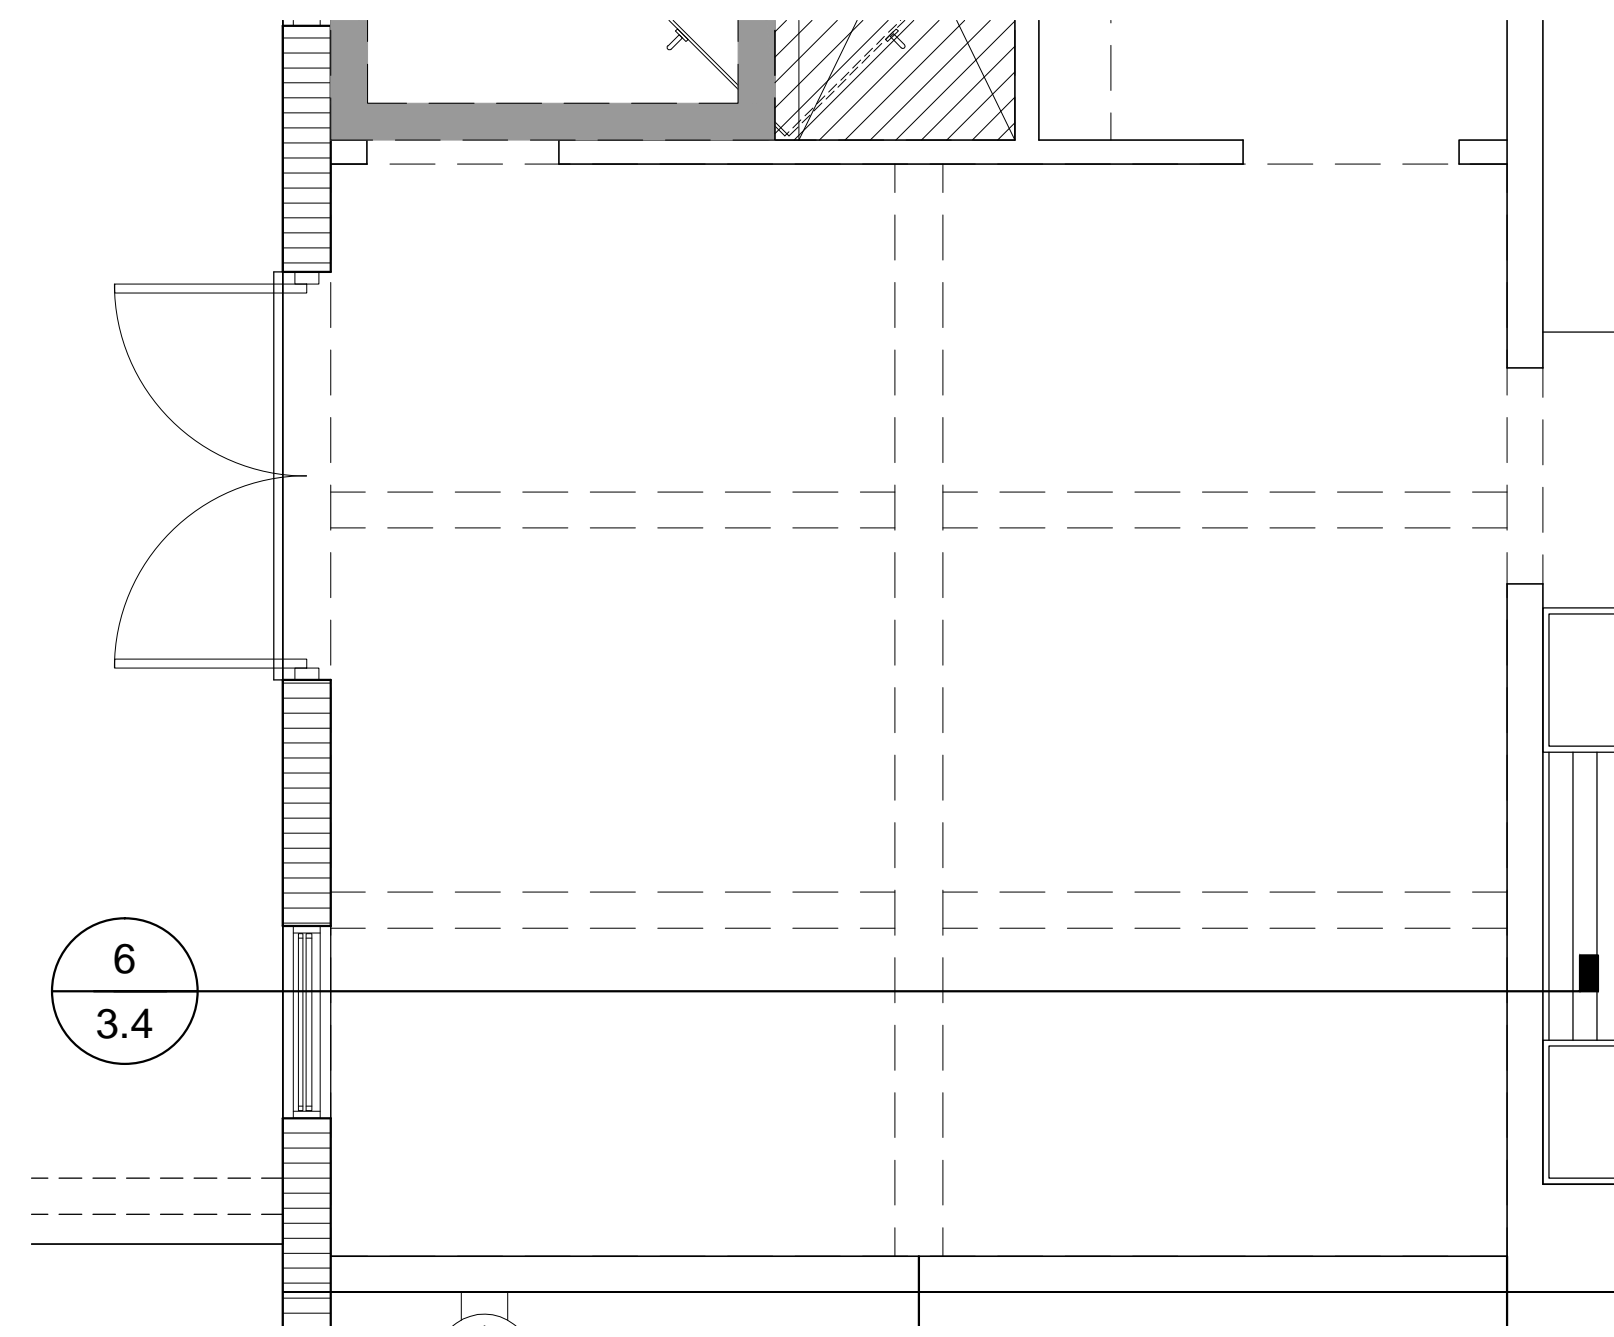


GUEST SUITE #1 PLAN

SCALE: 3/8" = 1' - 0"

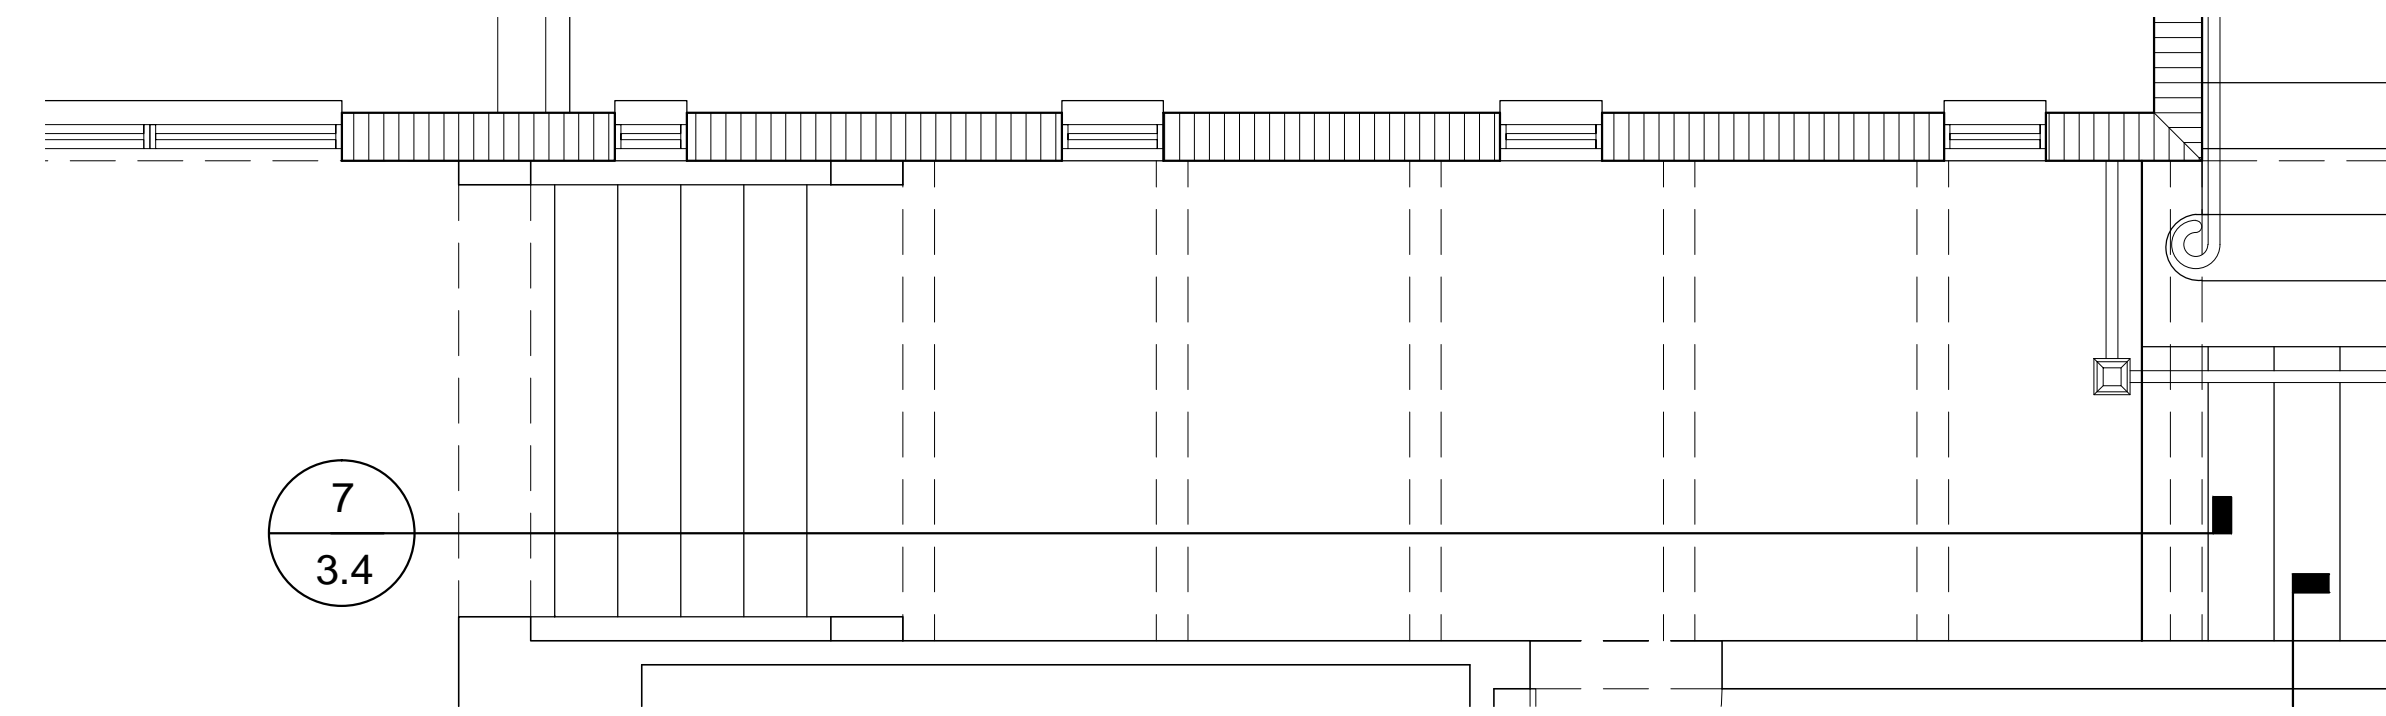


GALLERY PLAN

SCALE: 3/8" = 1' - 0"

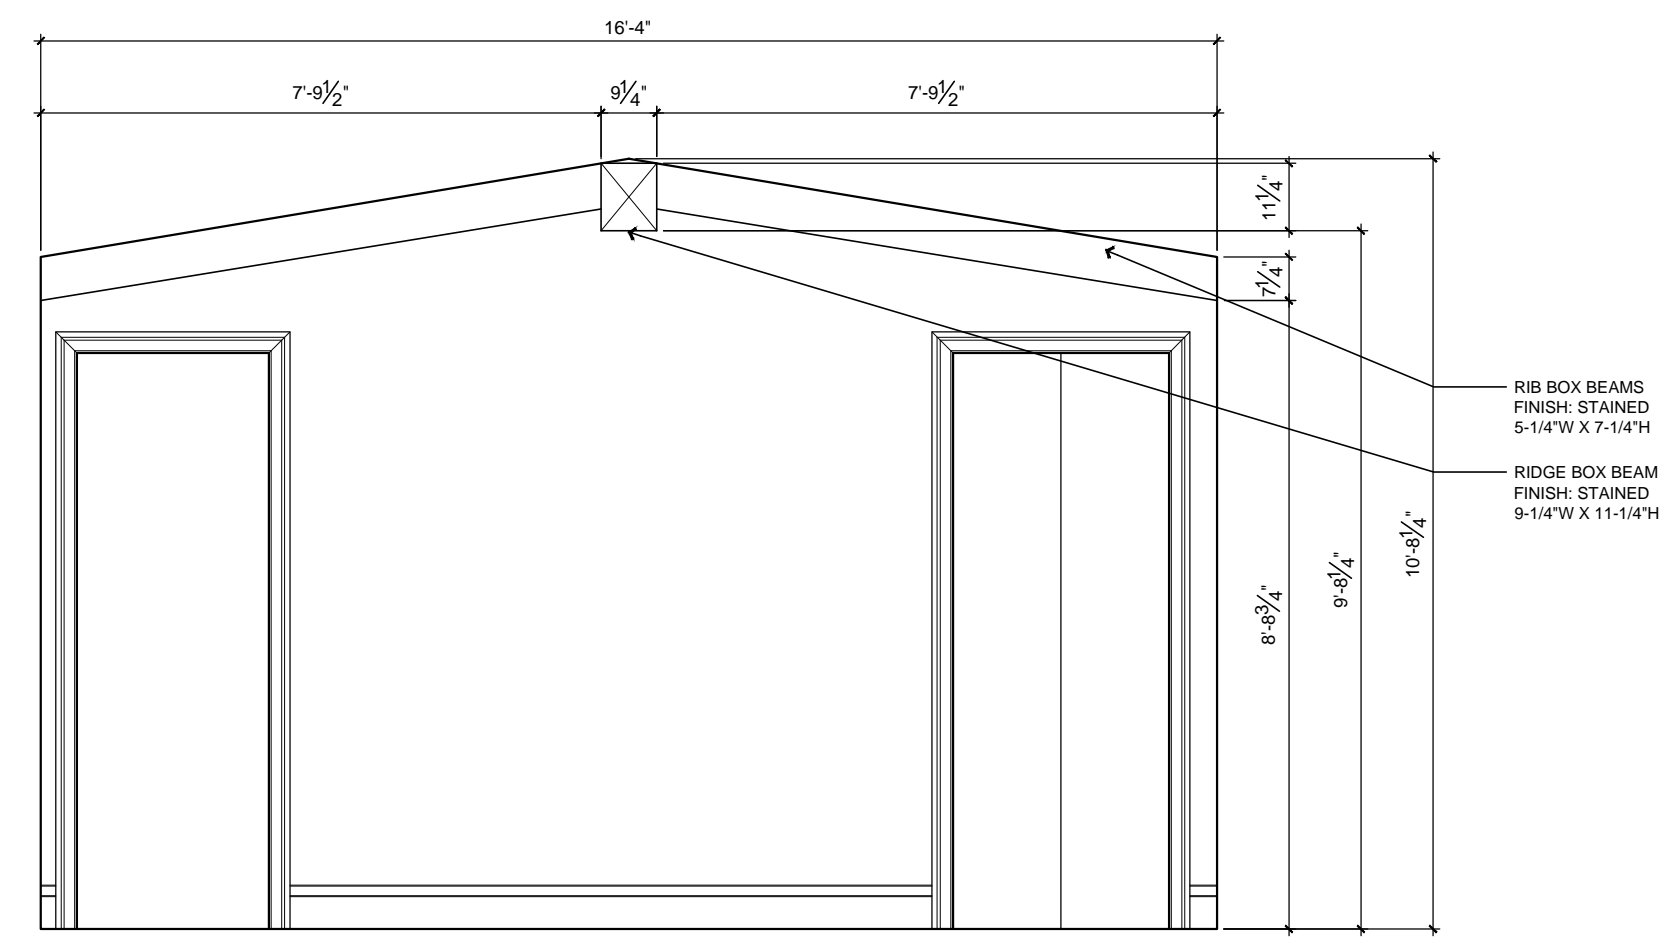

GUEST SUITE #1 CEILING ELEVATION

SCALE: 3/8" = 1' - 0"

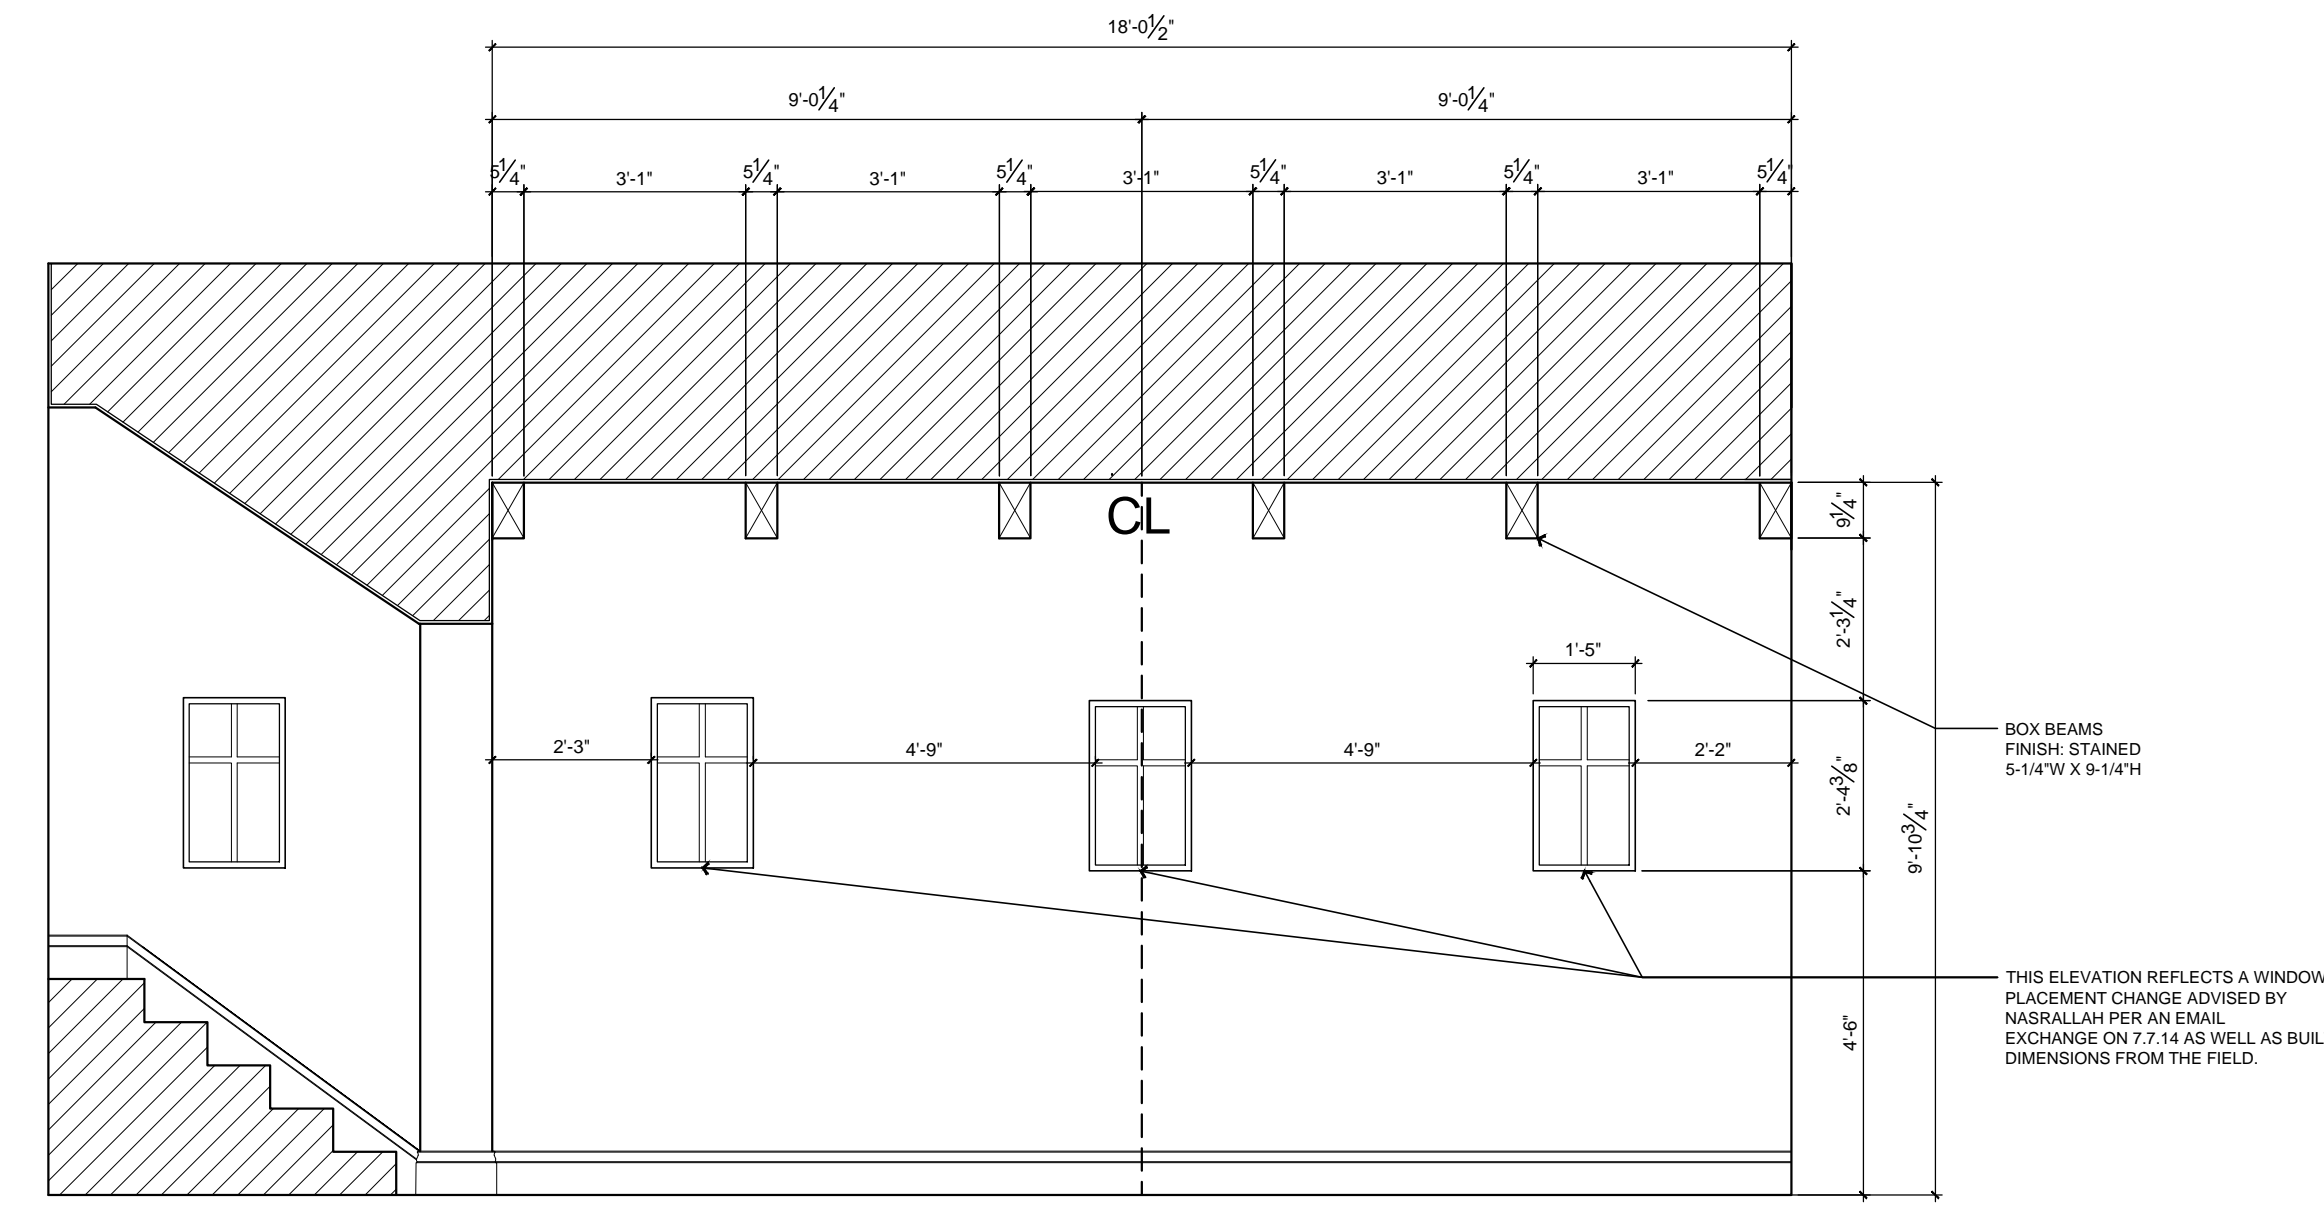

GALLERY CEILING ELEVATION

SCALE: 3/8" = 1' - 0"



CEILING DETAIL - MOOD



CEILING DETAIL - MOOD

BRIANNA MICHELLE INTERIOR DESIGN, LLC DRAWINGS AND SPECIFICATIONS REPRESENT INFORMATION PERTAINING TO INTERIOR FINISHES AND DESIGN INTENT ONLY. DIMENSIONS ARE REPRESENTATIVE OF FINISHES MATERIALS AND CONDITIONS. CONTRACTORS AND/OR SUBCONTRACTORS ARE RESPONSIBLE FOR VERIFICATION OF ALL FIELD CONSTRUCTION.

PROJECT #: 0050
DATE: 8.18.14
SCALE: AS NOTED
DRAWN BY: BMJ

GUEST SUITE #1 & GALLERY CEILING DETAILS
Interior Design for:
THE CARNES RESIDENCE
LOT 8 - LAKE NONA GOLF AND COUNTRY CLUB

REVISIONS:	DATE	MARK	DESCRIPTION


SHEET NO.

3.4

DATE REV. Brianna M. Jones, ASID




CEILING DETAIL - MOOD

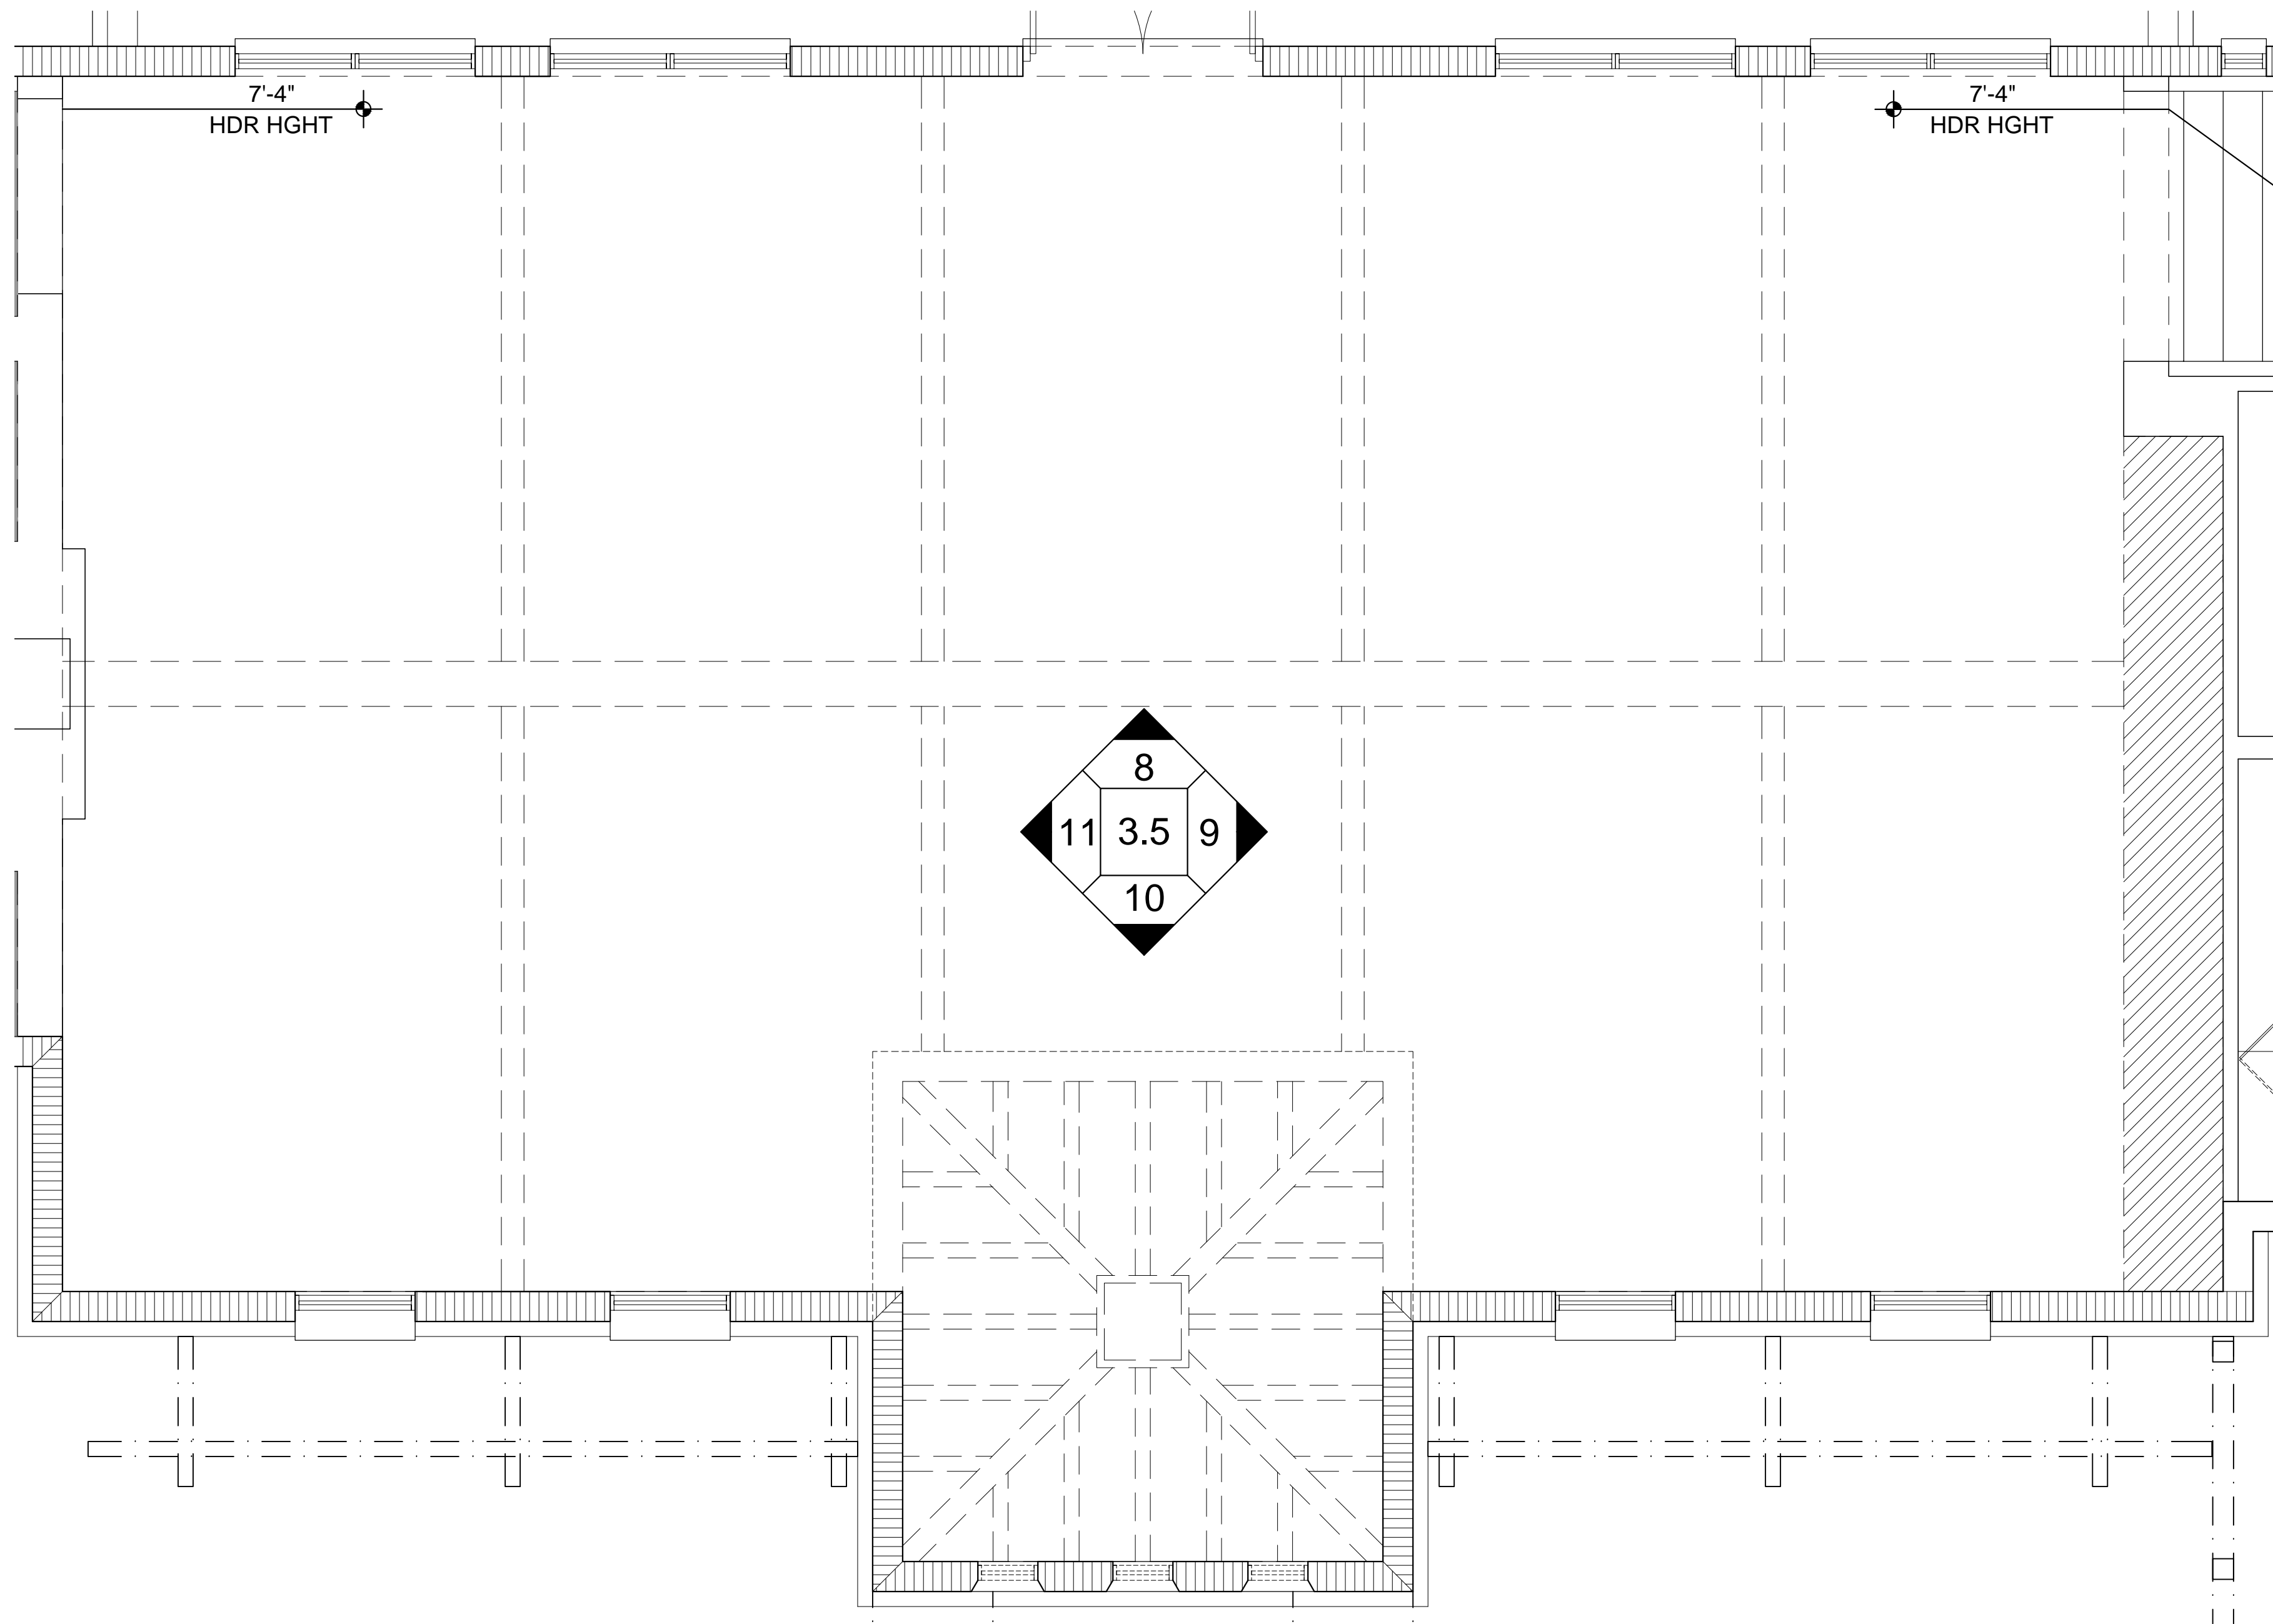


THE EAGLE'S NEST PLAN

SCALE: 3/8" = 1' - 0"

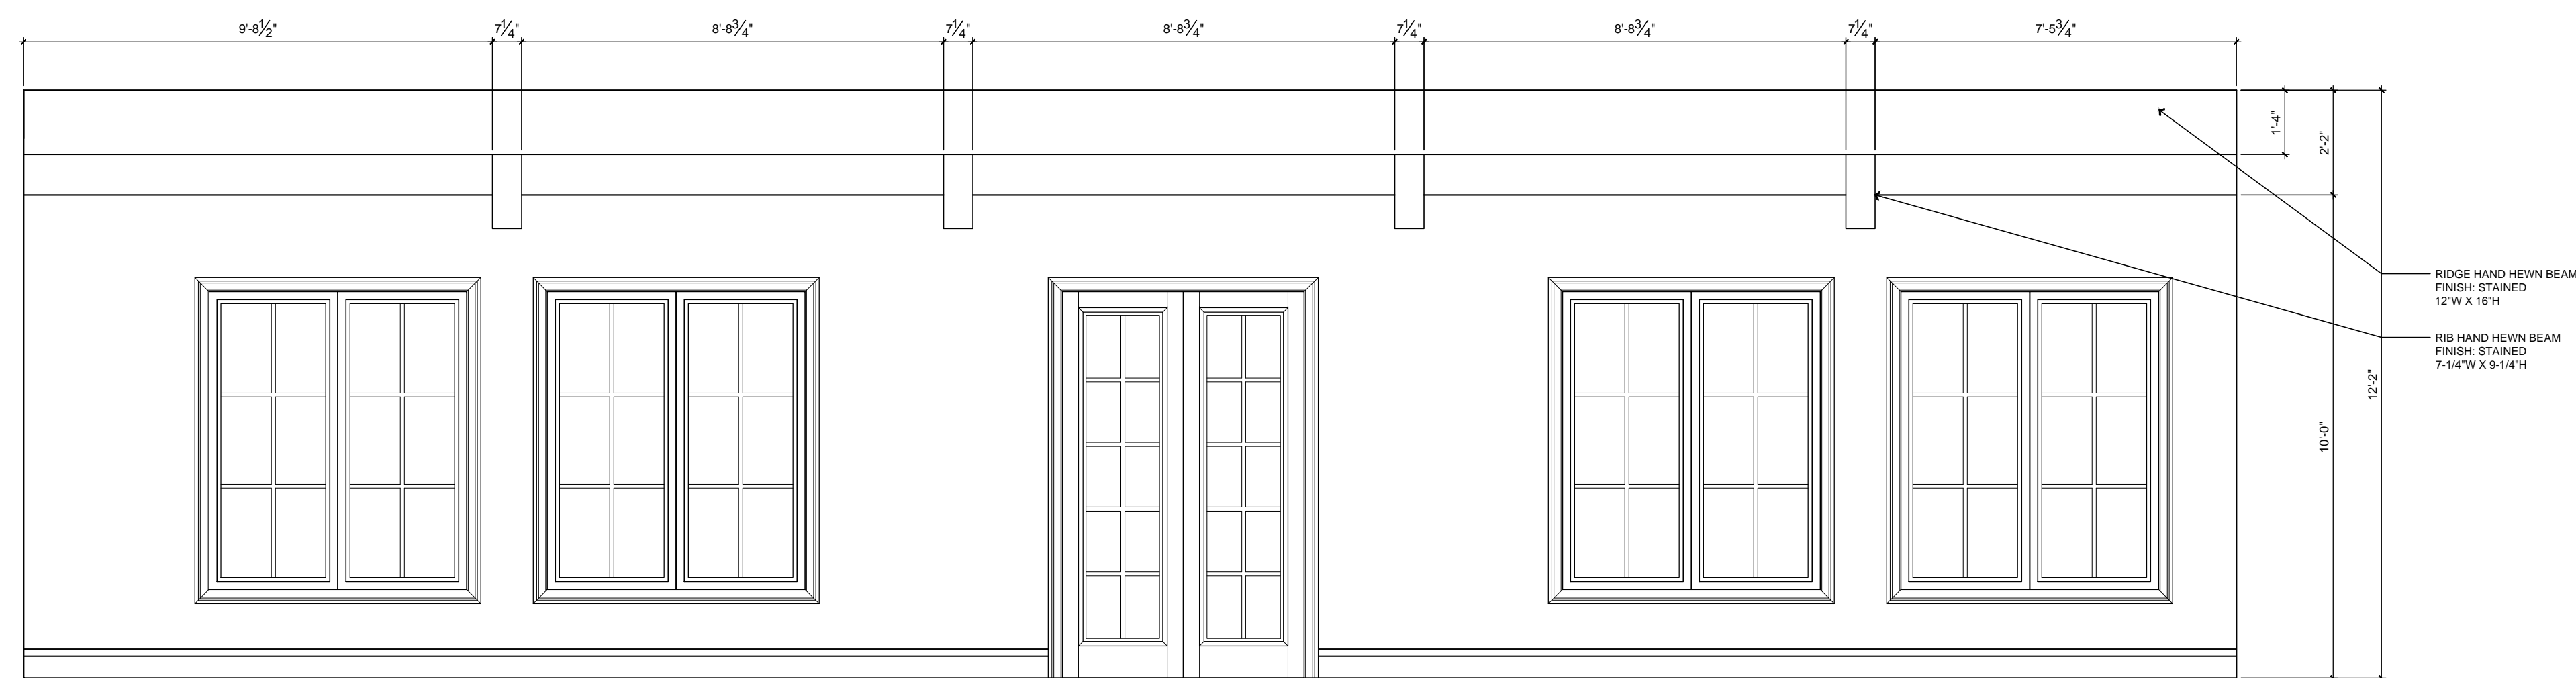

THE EAGLE'S NEST CEILING ELEVATION (1)

SCALE: 3/8" = 1' - 0"

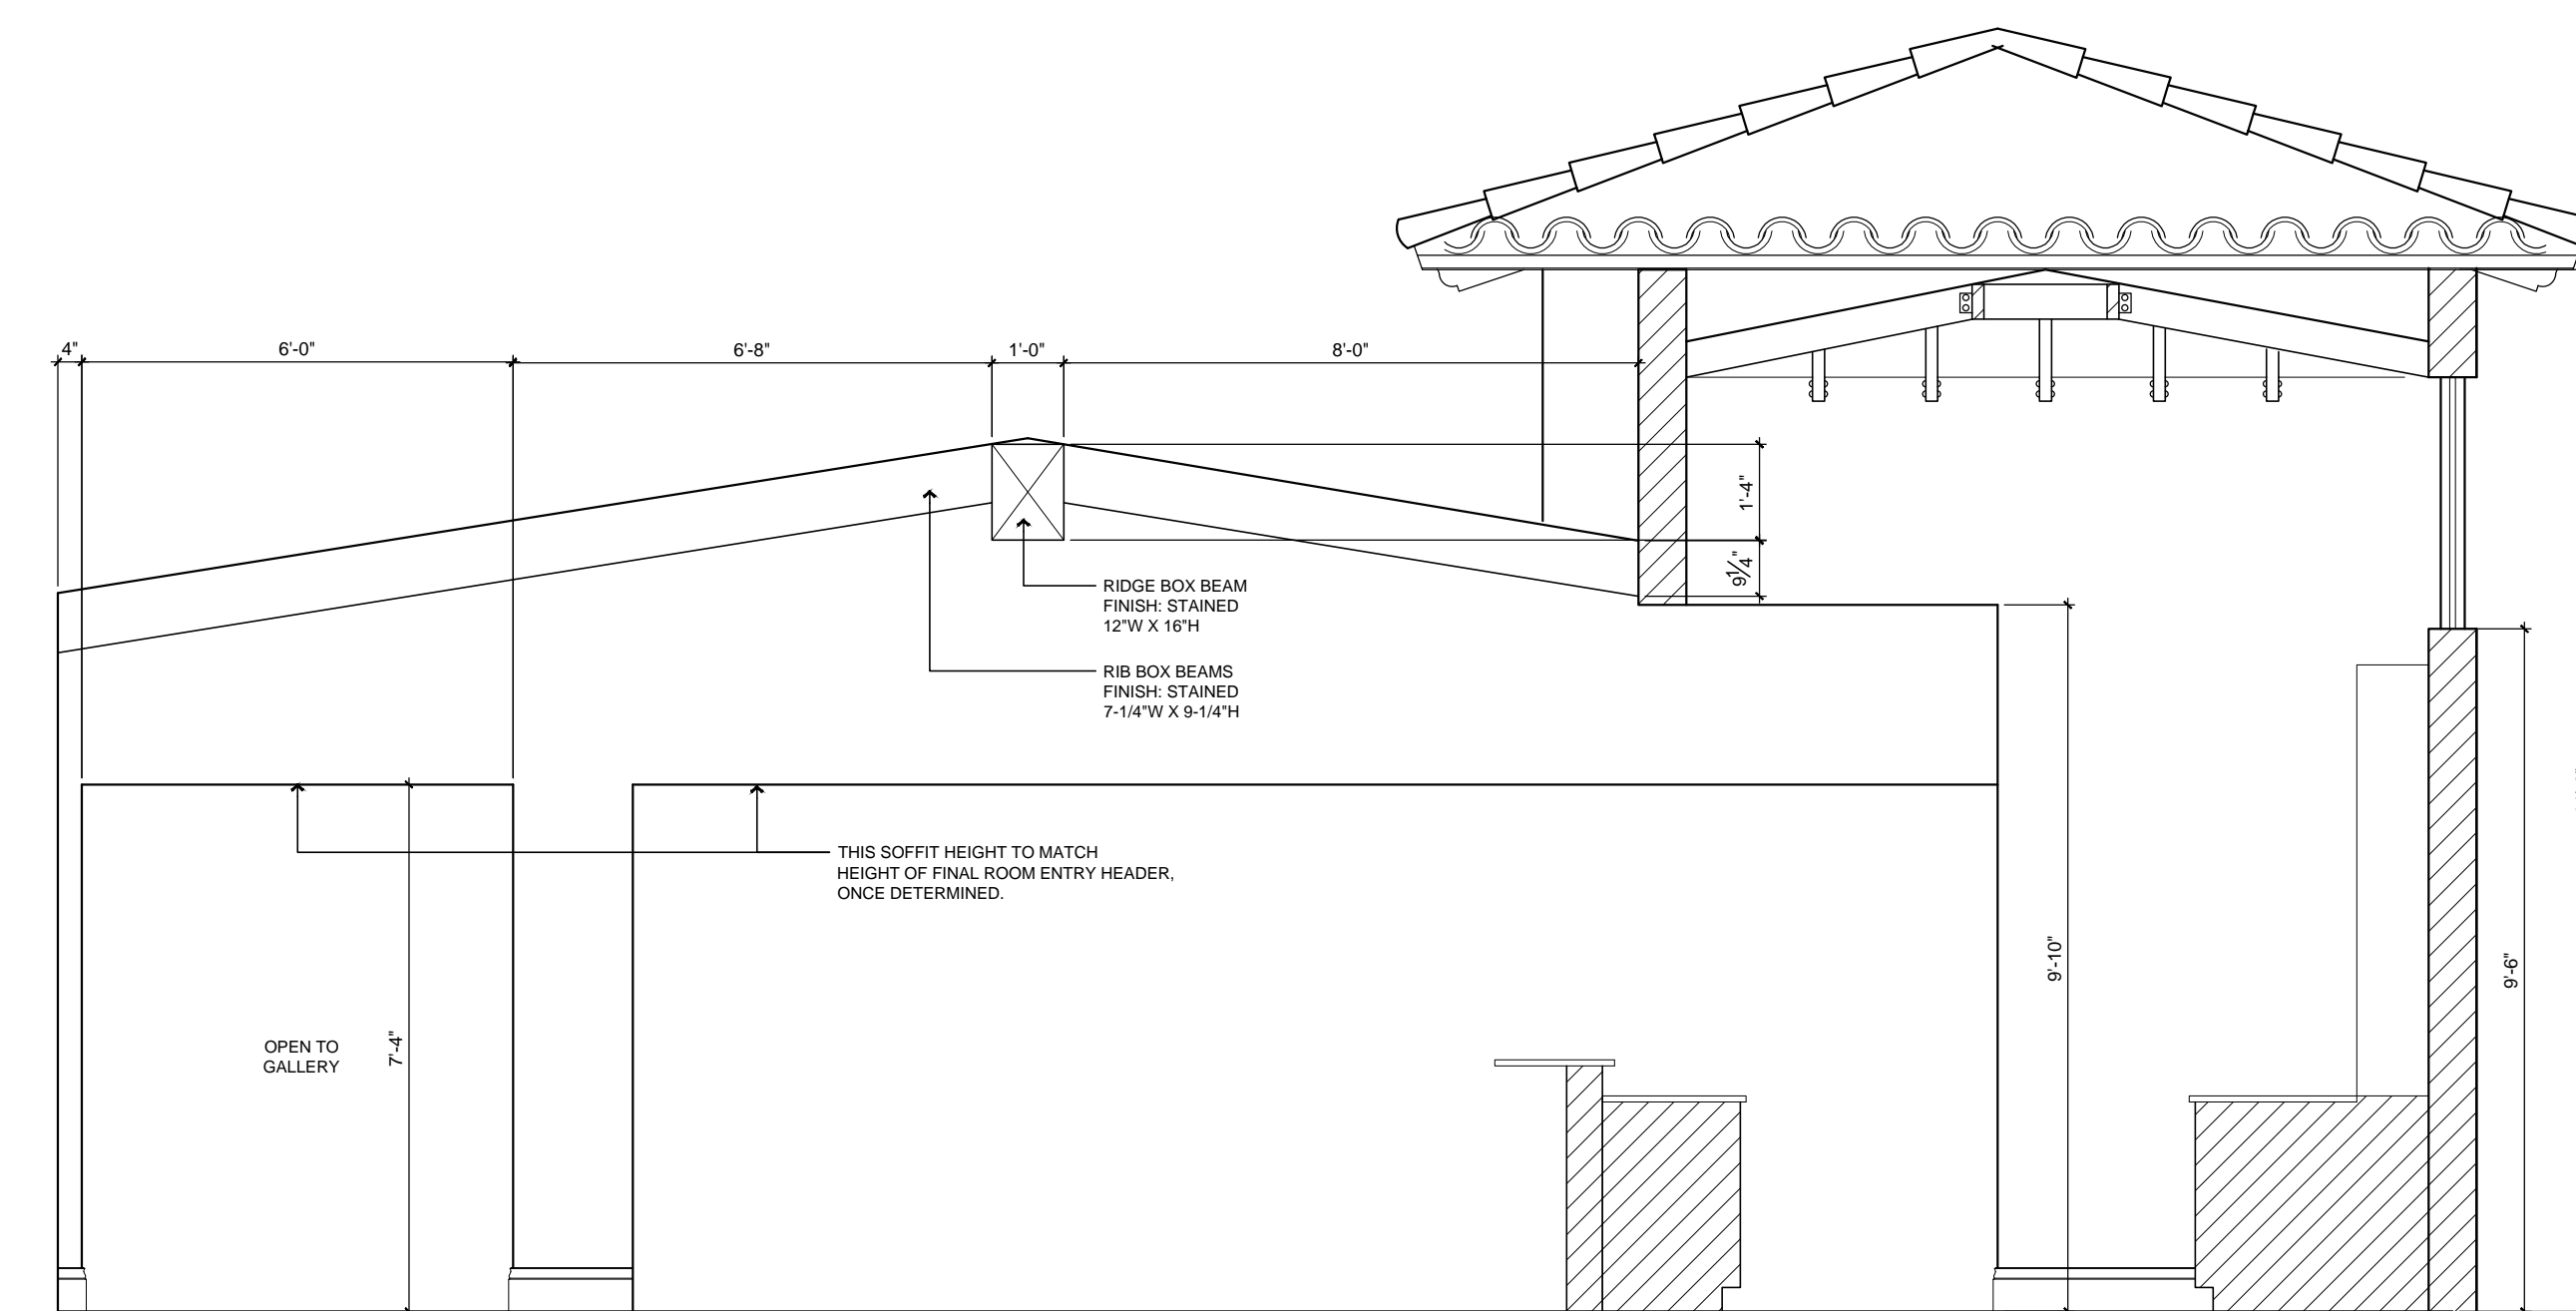

THE EAGLE'S NEST CEILING ELEVATION (2)

SCALE: 3/8" = 1' - 0"

***NOTE: CABINETS DRAWN ARE FOR DESIGN INTENT ONLY. PLEASE REFERENCE EXHIBIT B.10 FOR EXACT CABINET DRAWINGS AND DETAILS.

BRIANNA MICHELLE INTERIOR DESIGN, LLC DRAWINGS AND SPECIFICATIONS REPRESENT INFORMATION PERTAINING TO INTERIOR FINISHES AND DESIGN INTENT ONLY. DIMENSIONS ARE REPRESENTATIVE OF FINISHES MATERIALS AND CONDITIONS. CONTRACTORS AND/OR SUBCONTRACTORS ARE RESPONSIBLE FOR VERIFICATION OF ALL FIELD CONSTRUCTION.

PROJECT # 0050
DATE 8.18.14
SCALE AS NOTED
DRAWN BY: BMJ

THE EAGLES NEST CEILING DETAILS (1,2)
PROJECT NAME Interior Design for:

THE CARNES RESIDENCE
LOT 8 - LAKE NONA GOLF AND COUNTRY CLUB

REVISIONS:	DATE	MARK	DESCRIPTION


SHEET NO.

3.5A

DATE REV.



CEILING DETAIL - MOOD

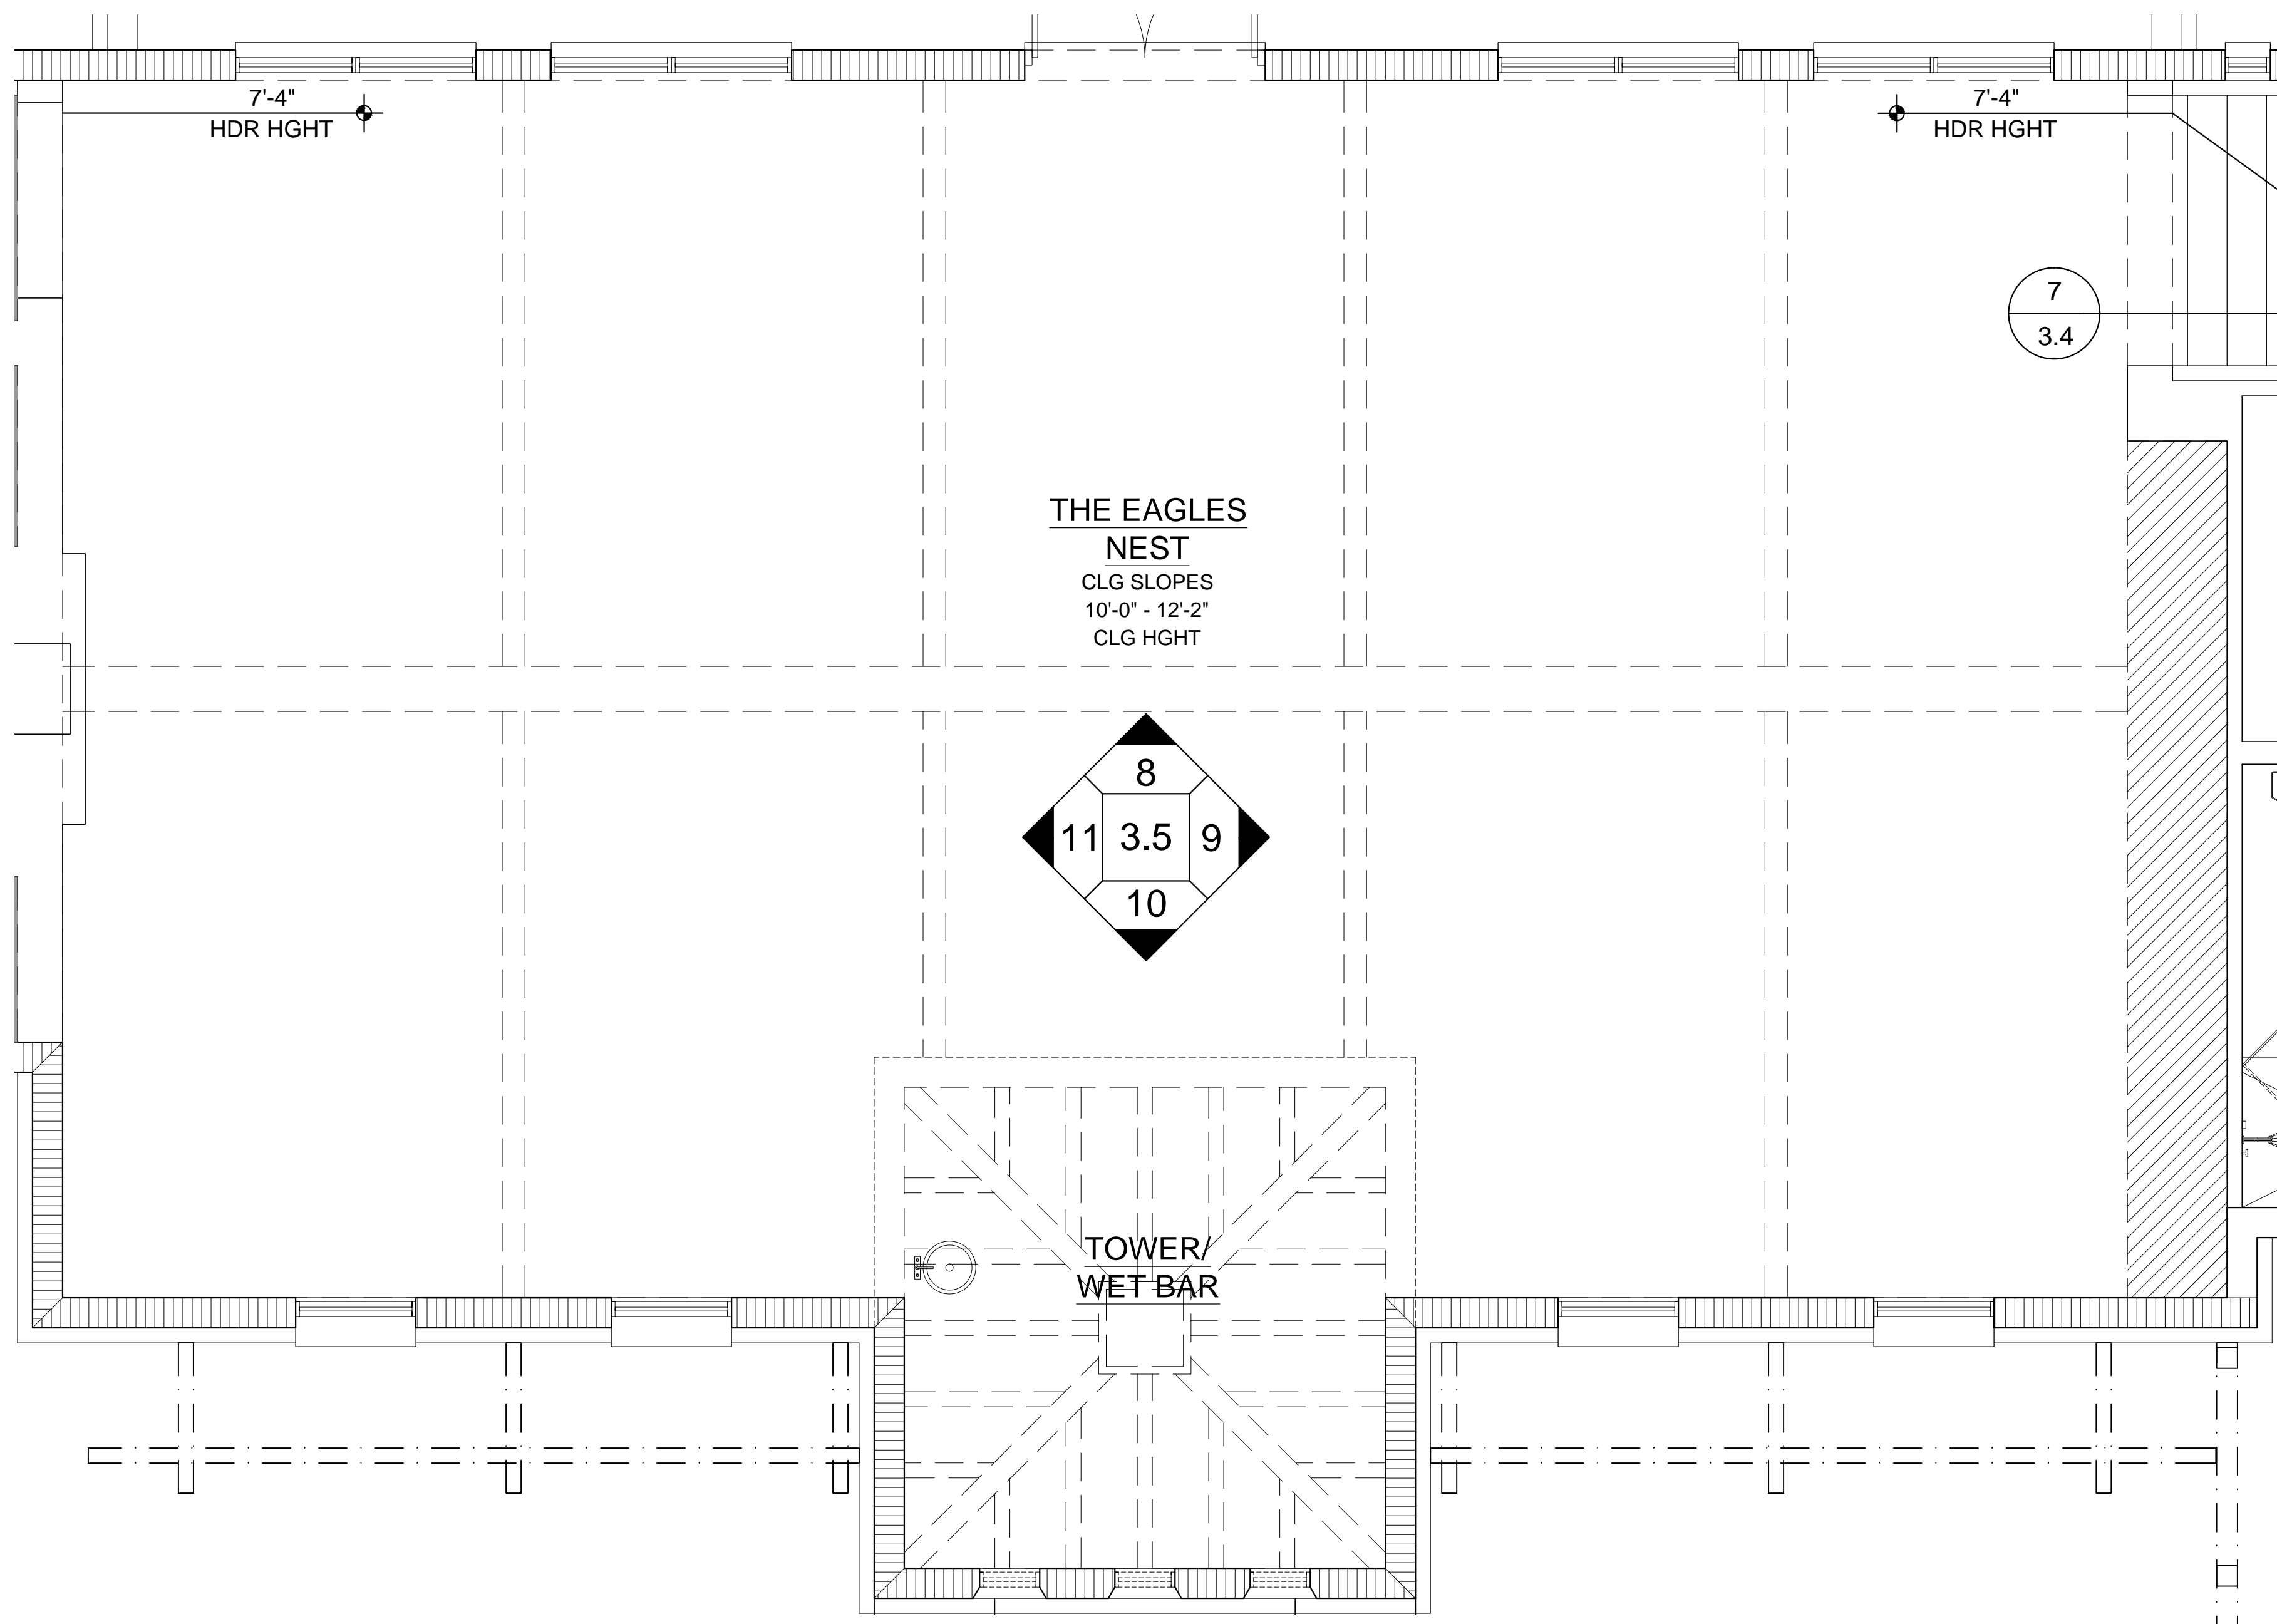



BRIANNA MICHELLE INTERIOR DESIGN, LLC DRAWINGS AND SPECIFICATIONS REPRESENT INFORMATION PERTAINING TO INTERIOR FINISHES AND DESIGN INTENT ONLY. DIMENSIONS ARE REPRESENTATIVE OF FINISHES MATERIALS AND CONDITIONS. CONTRACTORS AND/OR SUBCONTRACTORS ARE RESPONSIBLE FOR VERIFICATION OF ALL FIELD CONSTRUCTION.

PROJECT # 0050
DATE 8.18.14
SCALE AS NOTED
DRAWN BY: BMJ

THE EAGLES NEST CEILING DETAILS (3.4)
Interior Design for:
THE CARNES RESIDENCE
LOT 8 - LAKE NONA GOLF AND COUNTRY CLUB

THE EAGLE'S NEST PLAN

SCALE: 3/8" = 1' - 0"

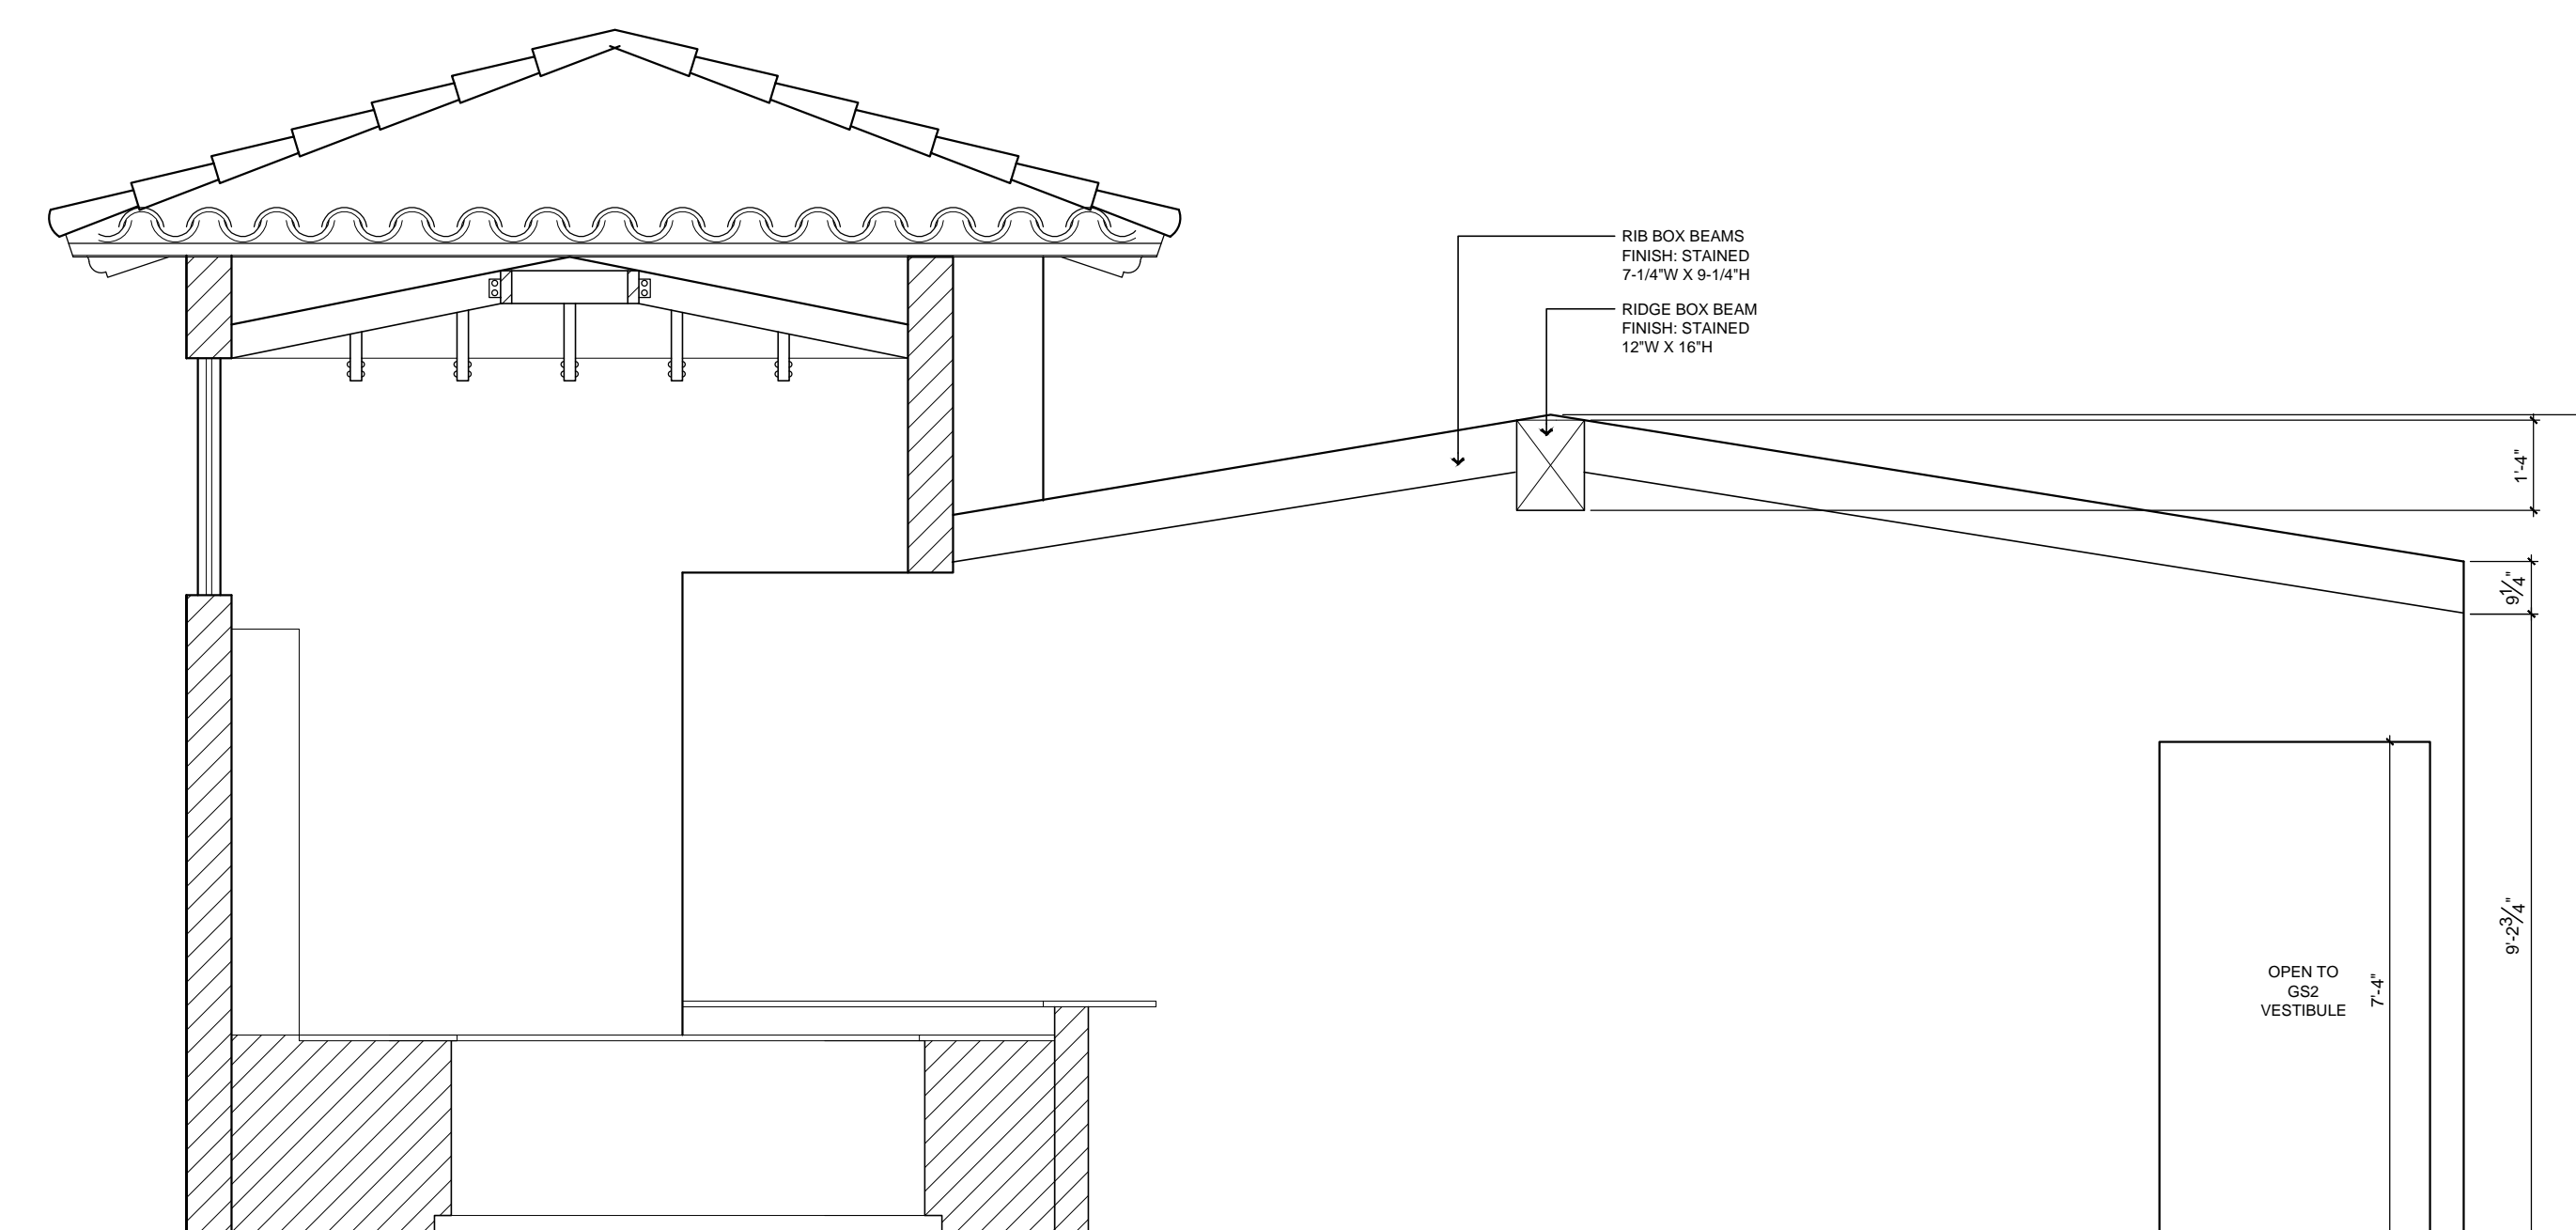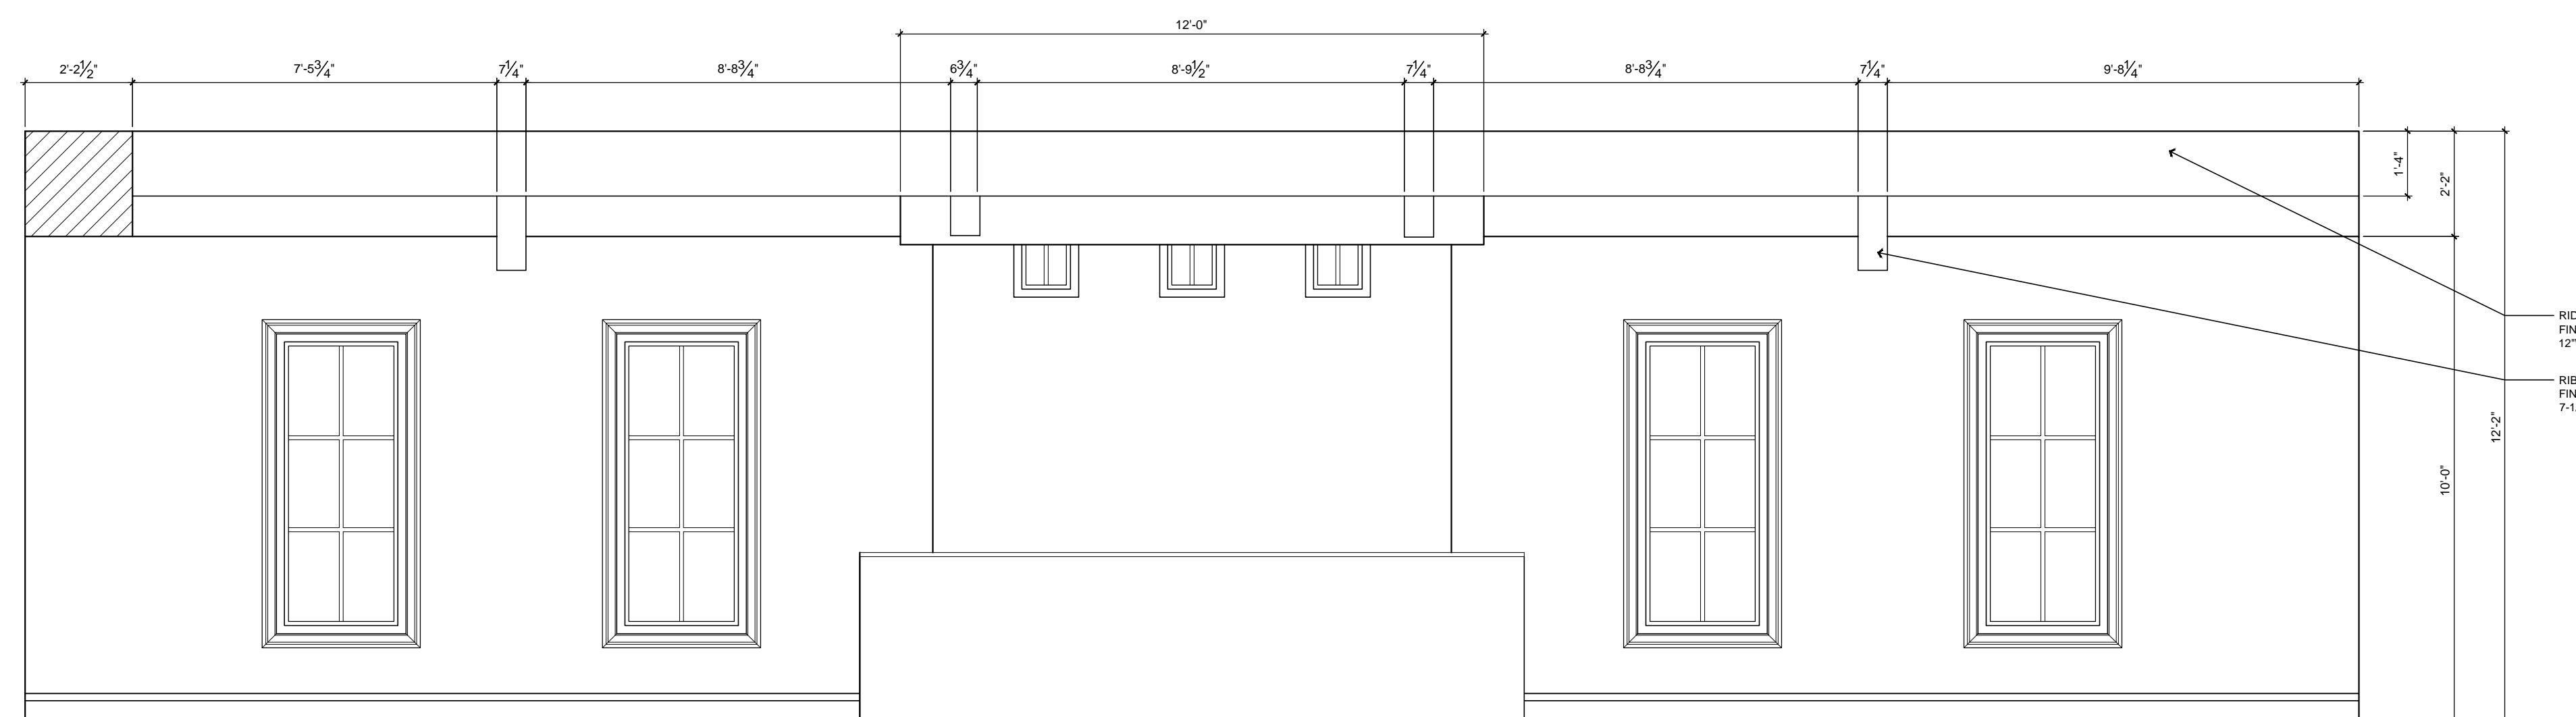

10 THE EAGLE'S NEST CEILING ELEVATION (3)

SCALE: 3/8" = 1' - 0"
***NOTE: CABINETS DRAWN ARE FOR DESIGN INTENT ONLY. PLEASE REFERENCE EXHIBIT B.10 FOR EXACT CABINET DRAWINGS AND DETAILS.

11 THE EAGLE'S NEST CEILING ELEVATION (4)

SCALE: 3/8" = 1' - 0"
***NOTE: CABINETS DRAWN ARE FOR DESIGN INTENT ONLY. PLEASE REFERENCE EXHIBIT B.10 FOR EXACT CABINET DRAWINGS AND DETAILS.

REVISIONS:	DATE	MARK	DESCRIPTION


SHEET NO.

3.5B


BRIANNA MICHELLE INTERIOR DESIGN, LLC DRAWINGS AND SPECIFICATIONS REPRESENT INFORMATION PERTAINING TO INTERIOR FINISHES AND DESIGN INTENT ONLY. DIMENSIONS ARE REPRESENTATIVE OF FINISHES MATERIALS AND CONDITIONS. CONTRACTORS AND/OR SUBCONTRACTORS ARE RESPONSIBLE FOR VERIFICATION OF ALL FIELD CONSTRUCTION.

PROJECT # 0050
DATE 8.18.14
SCALE AS NOTED
DRAWN BY: BMJ


GUEST SUITE #2 & #3 CEILING DETAILS
Interior Design for:
THE CARNES RESIDENCE
LOT 8 - LAKE NONA GOLF AND COUNTRY CLUB

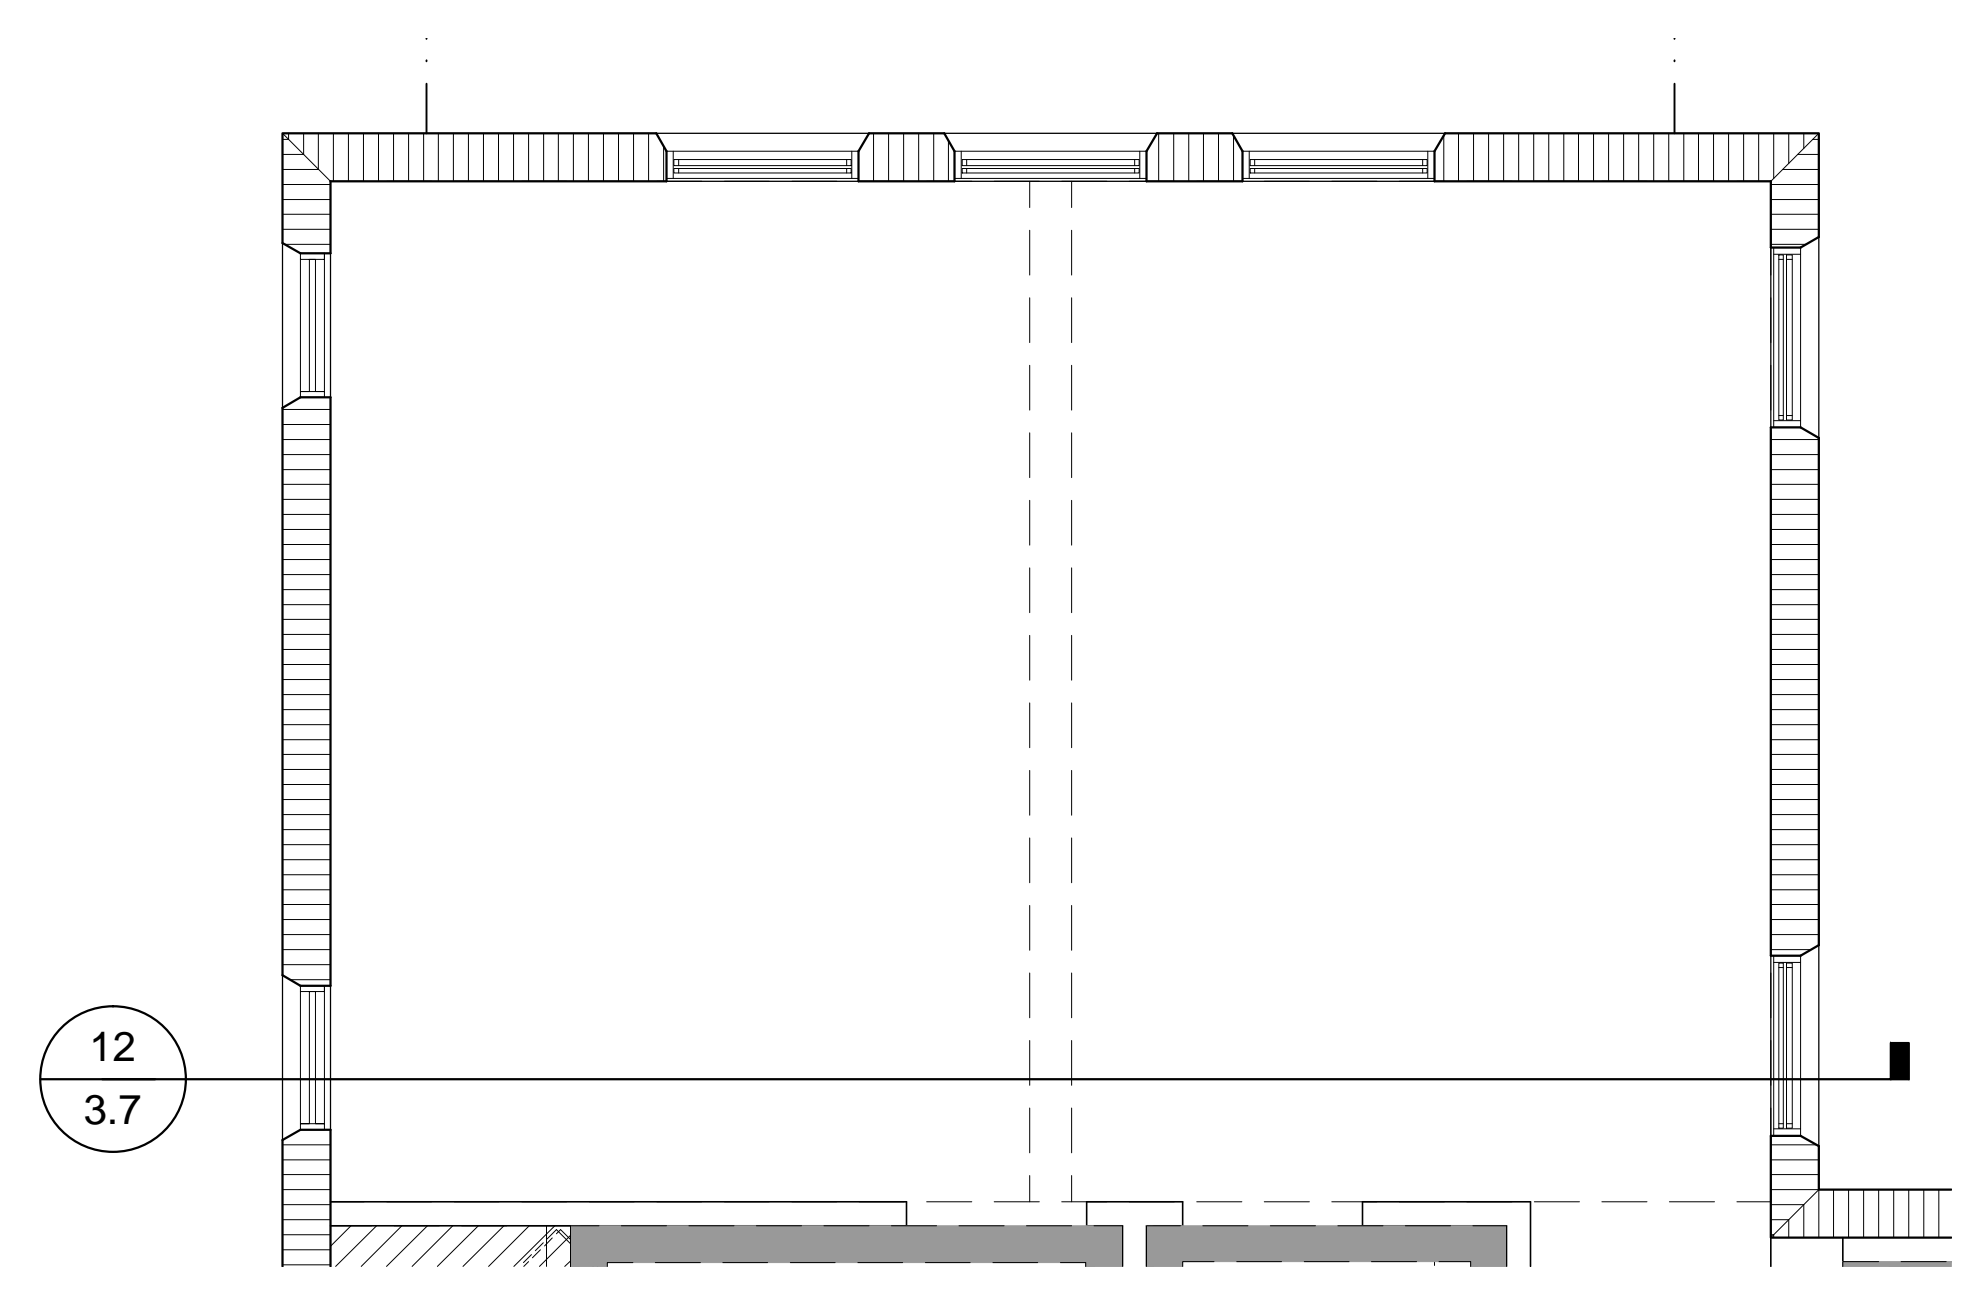


GUEST SUITE #2 PLAN
SCALE: 3/8" = 1' - 0"

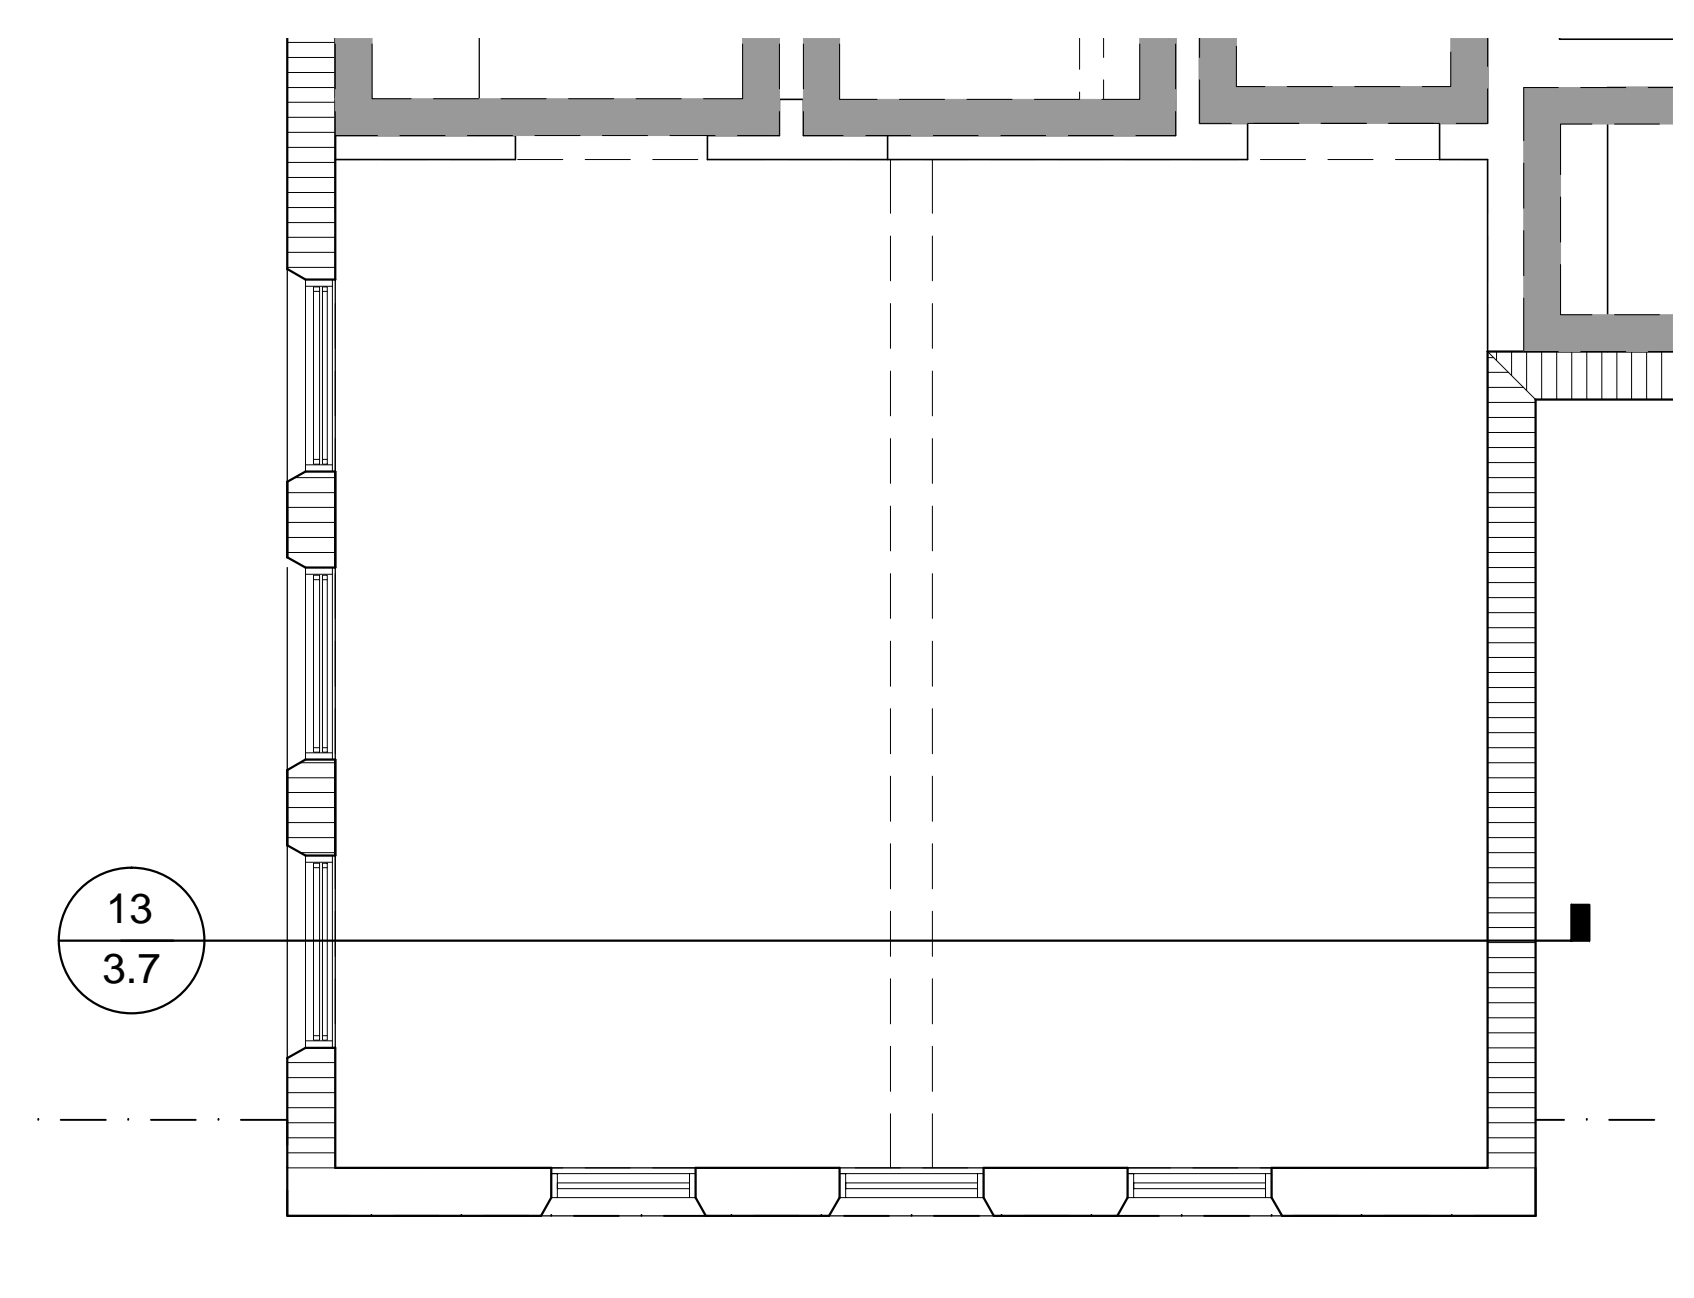

GUEST SUITE #3 PLAN
SCALE: 3/8" = 1' - 0"

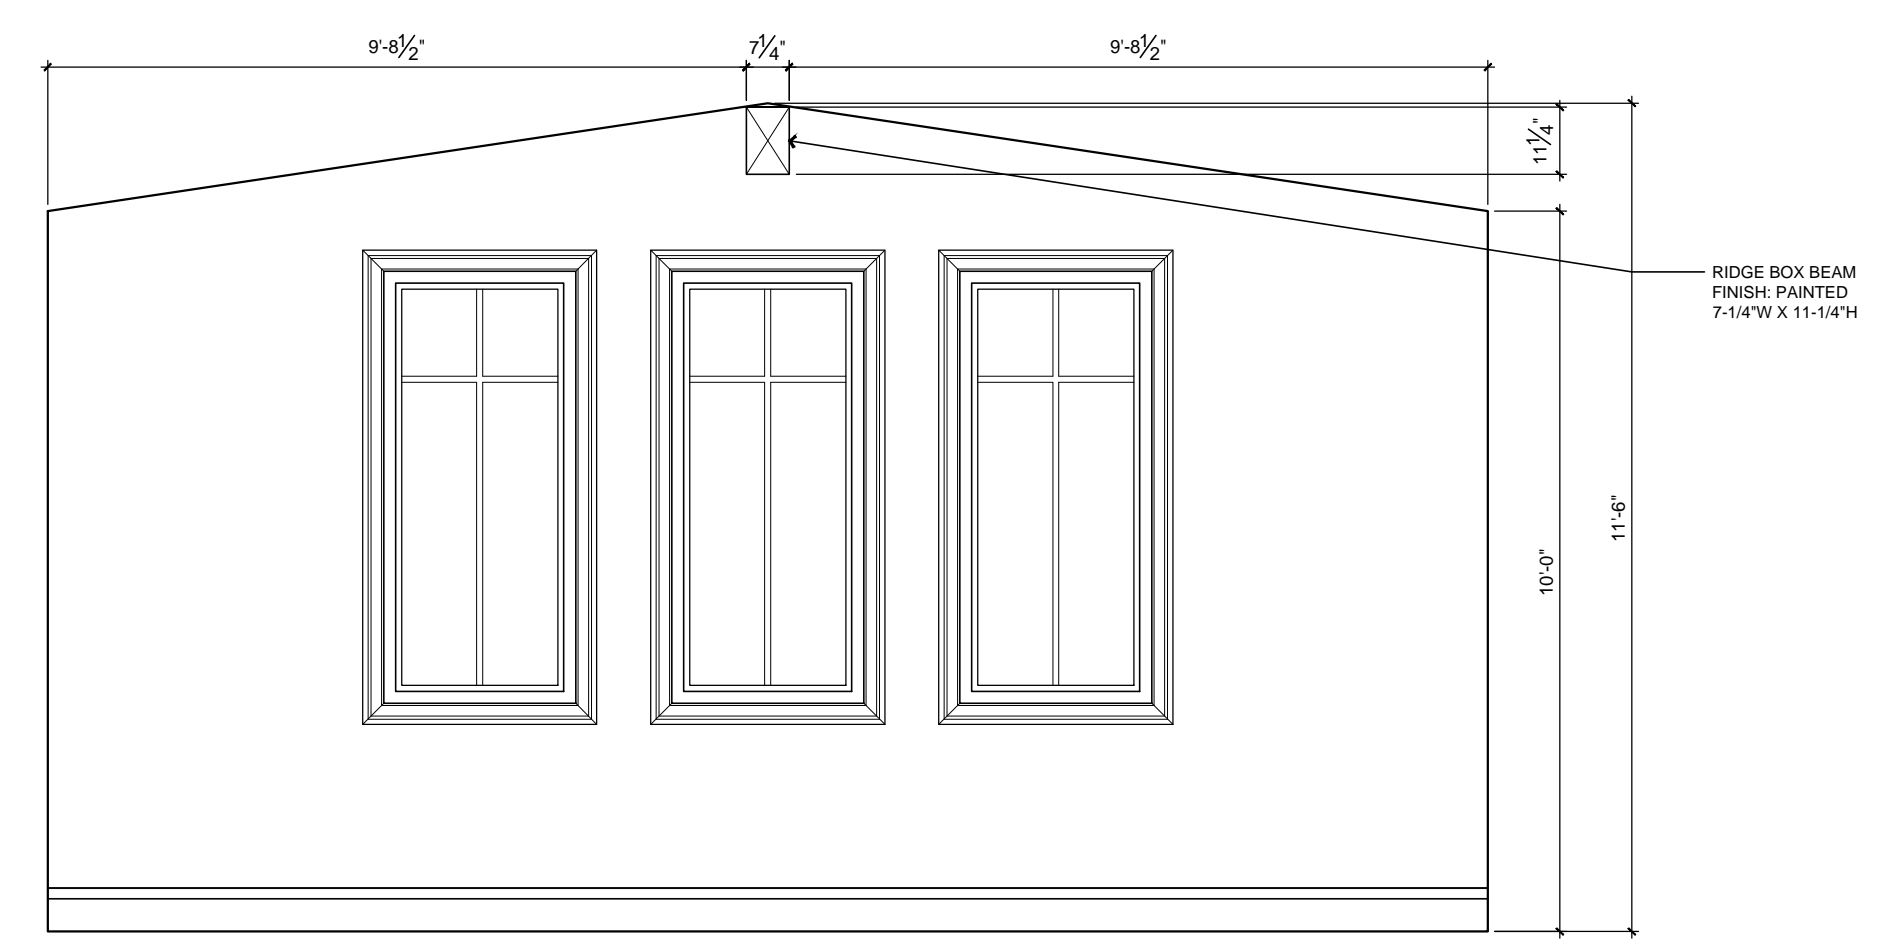

GUEST SUITE #2 CEILING ELEVATION
SCALE: 3/8" = 1' - 0"

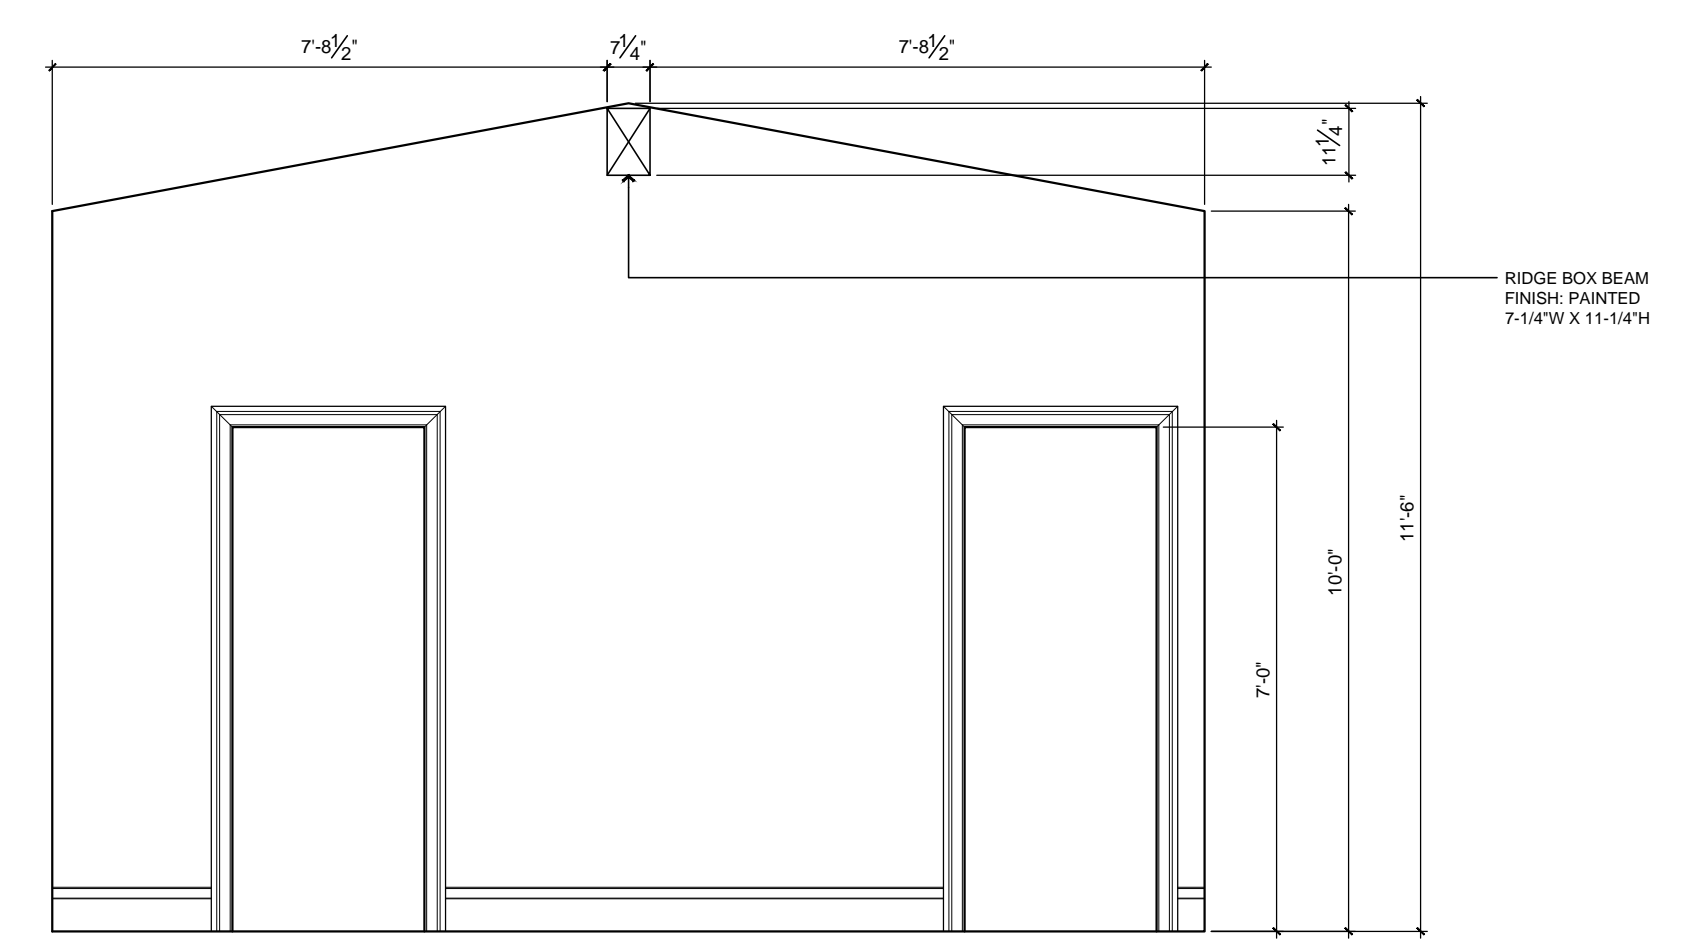

GUEST SUITE #3 CEILING ELEVATION
SCALE: 3/8" = 1' - 0"



CEILING DETAIL - MOOD



CEILING DETAIL - MOOD

REVISIONS:	DATE	MARK	DESCRIPTION

SHEET NO.

3.6