
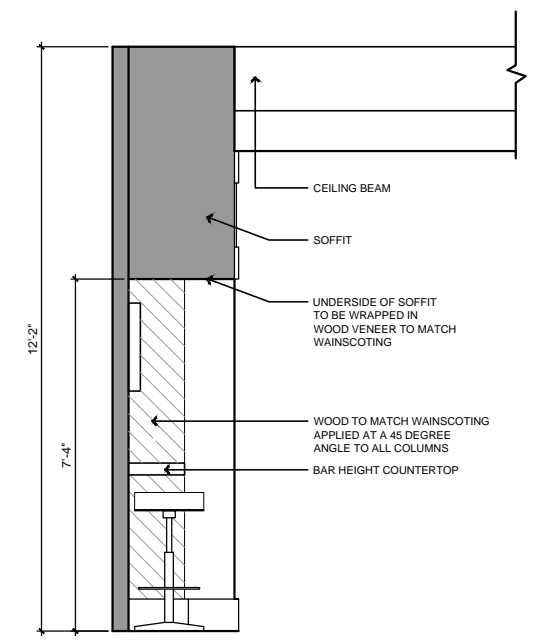


2
CA3.1

EAGLE'S NEST ENTRY WALL PLAN

SCALE: 1/4" = 1' - 0"


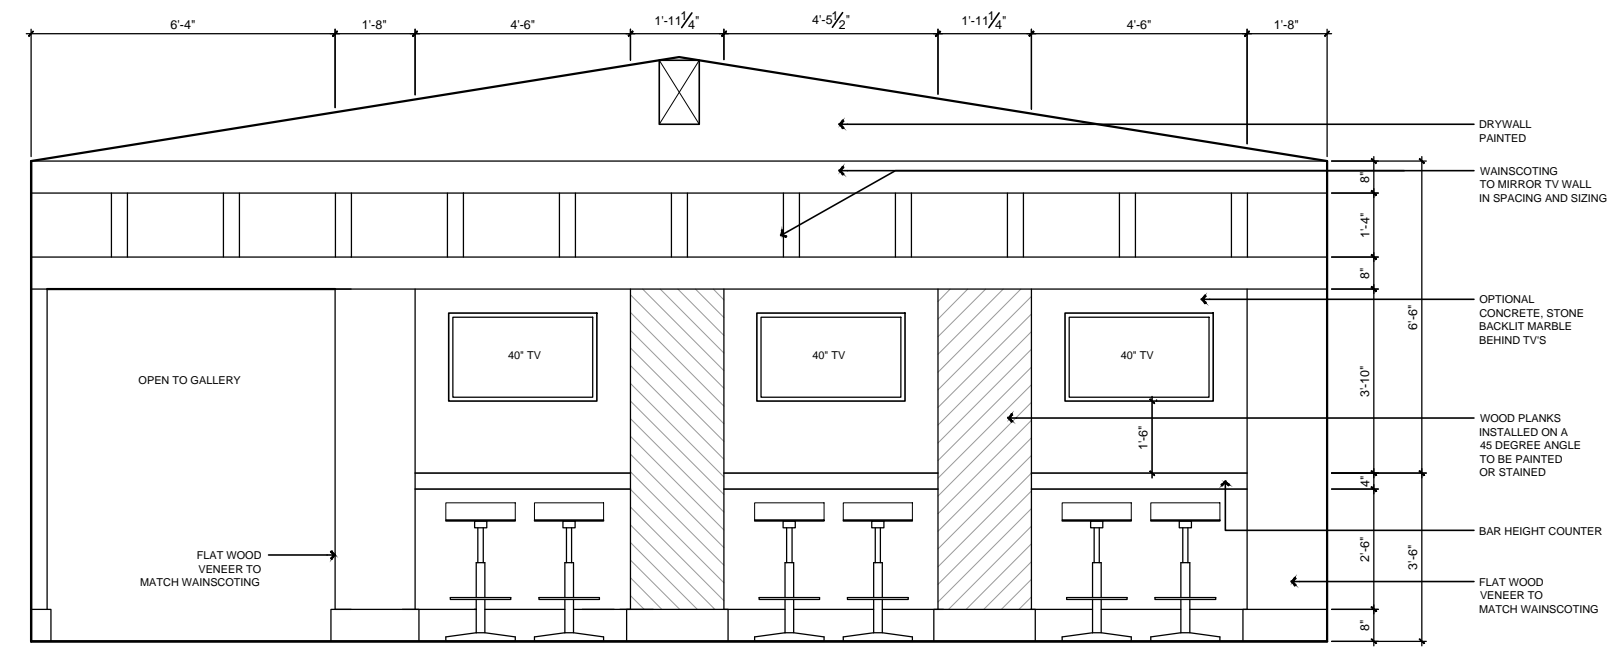


EAGLE'S NEST ENTRY WALL SECTION

SCALE: 1/4" = 1' - 0"

EAGLE'S NEST ENTRY WALL ELEVATION

SCALE: 1/4" = 1' - 0"

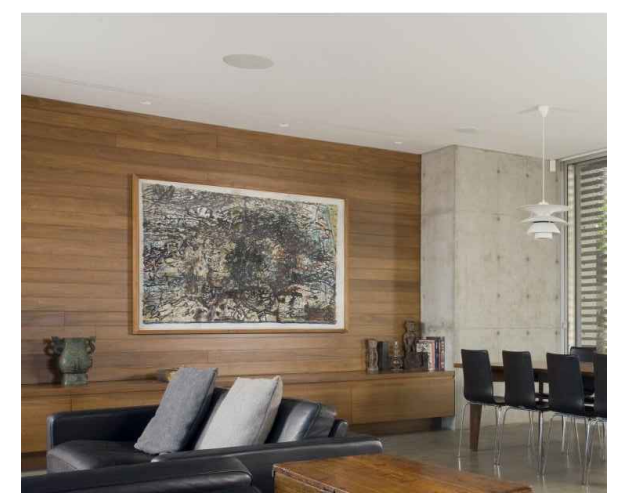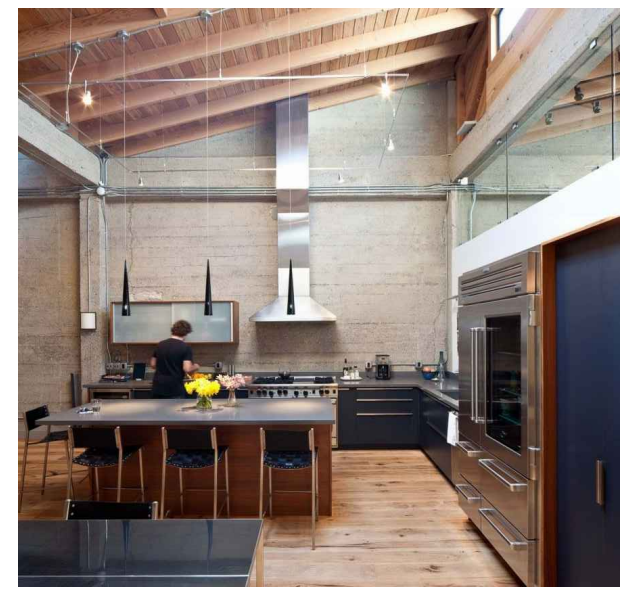

MOOD SHOTS