


## KITCHEN PLAN

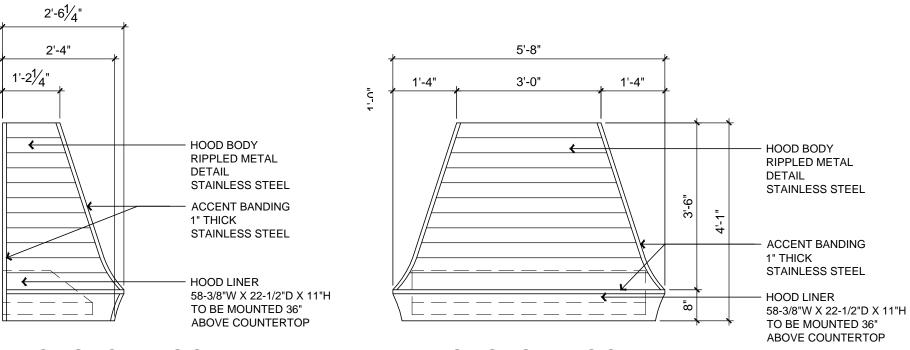


CUSTOM HOOD SIDE ELEVATION SCALE: 1/2" = 1' - 0"

CUSTOM HOOD FRONT ELEVATION

SCALE: 1/2" = 1' - 0"



## KITCHEN HOOD CONCEPT

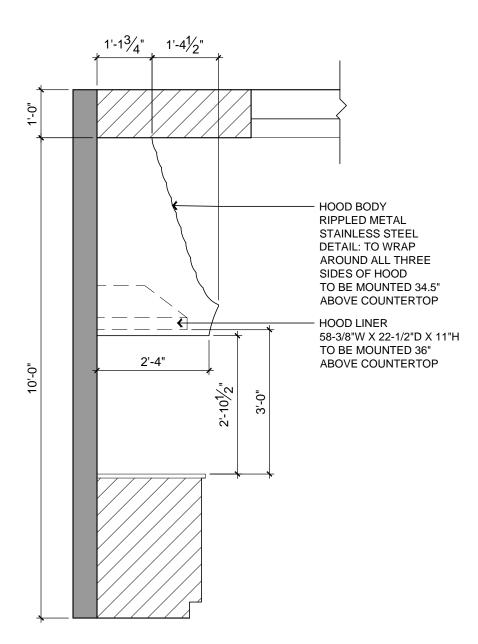

CUSTOM HOOD WALL SECTION

SCALE: 1/2" = 1' - 0"

BRIANNA MICHELLE

DATE: 8.18.14

SCALE: AS NOTED
DRAWN BY: BMJ

RESIDENCE

CUSTOM KITCHEN HOOD DETAILS CARNES 쀧

SHEET NO. CA2