



1 SUCCULENT GREENWALL  
FRONT ELEVATION SCALE: 1"=1'-0"

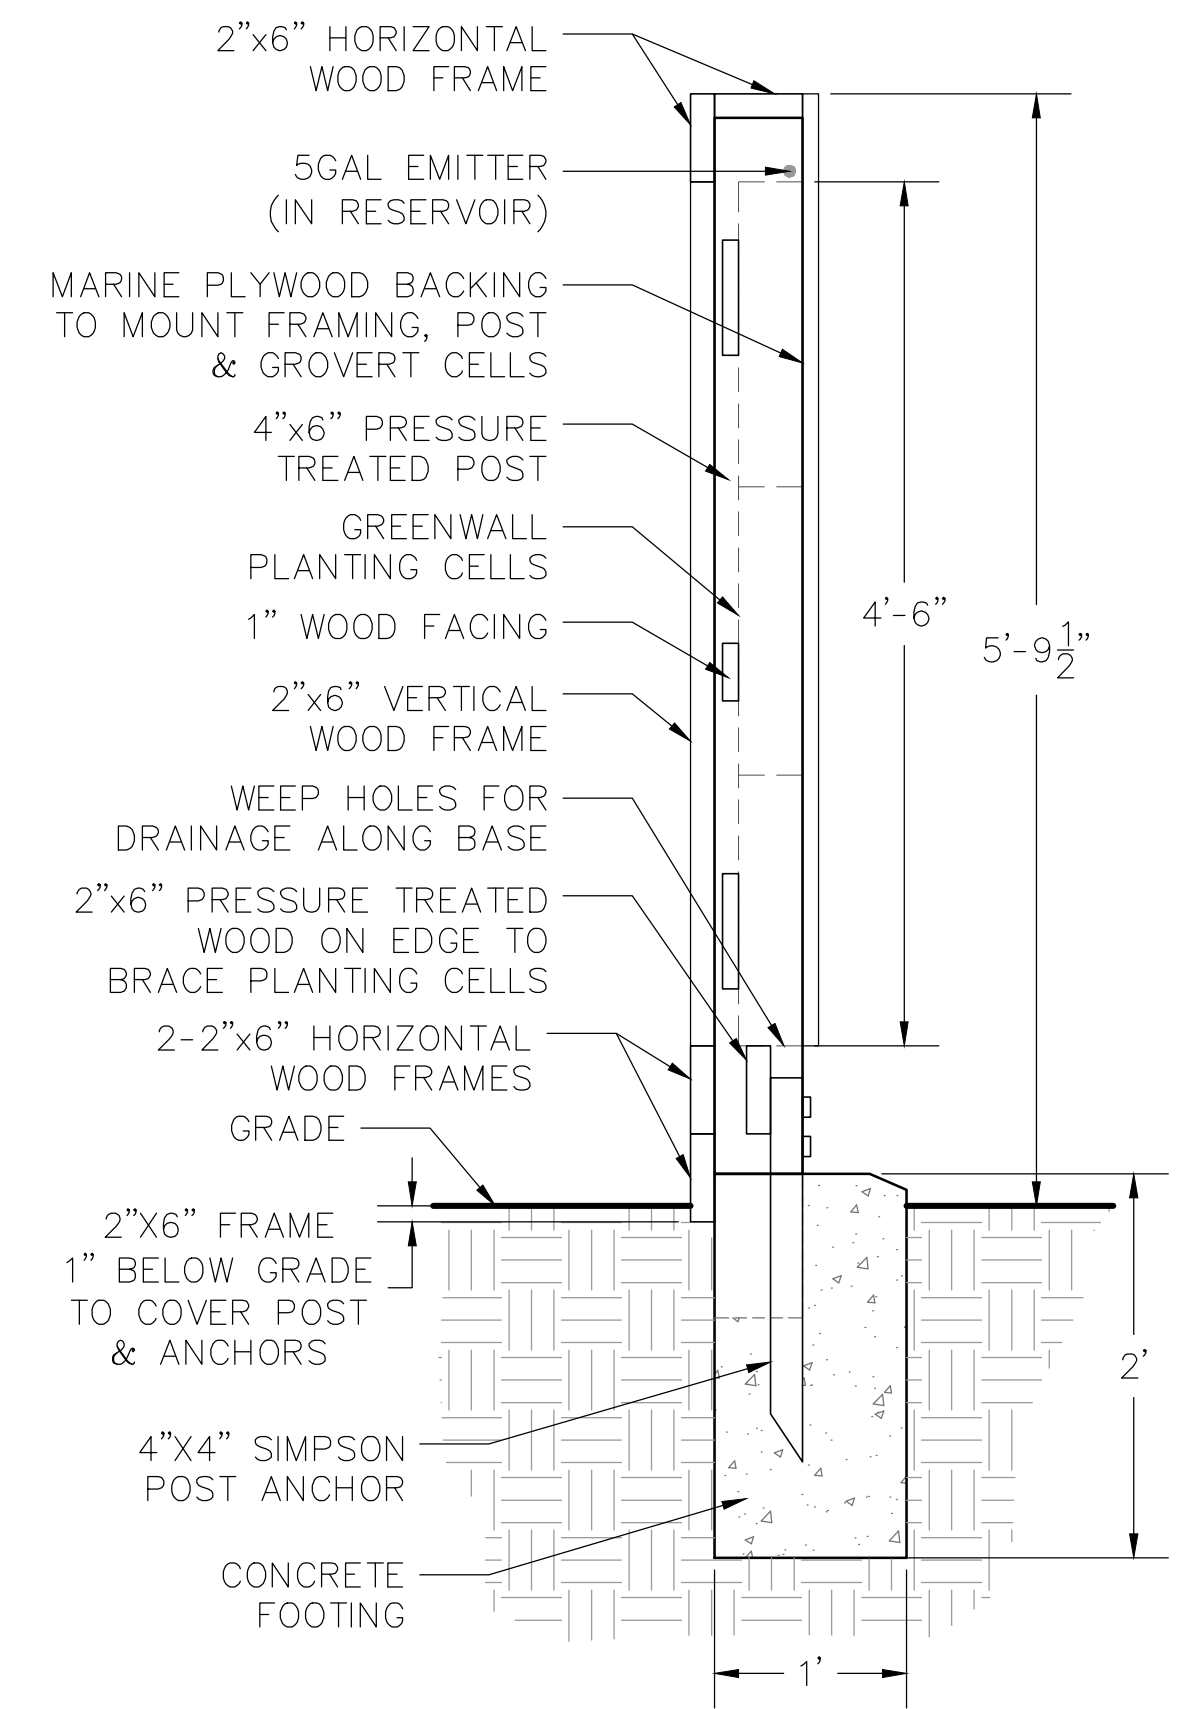

2 SUCCULENT GREENWALL  
SIDE ELEVATION SCALE: 1"=1'-0"

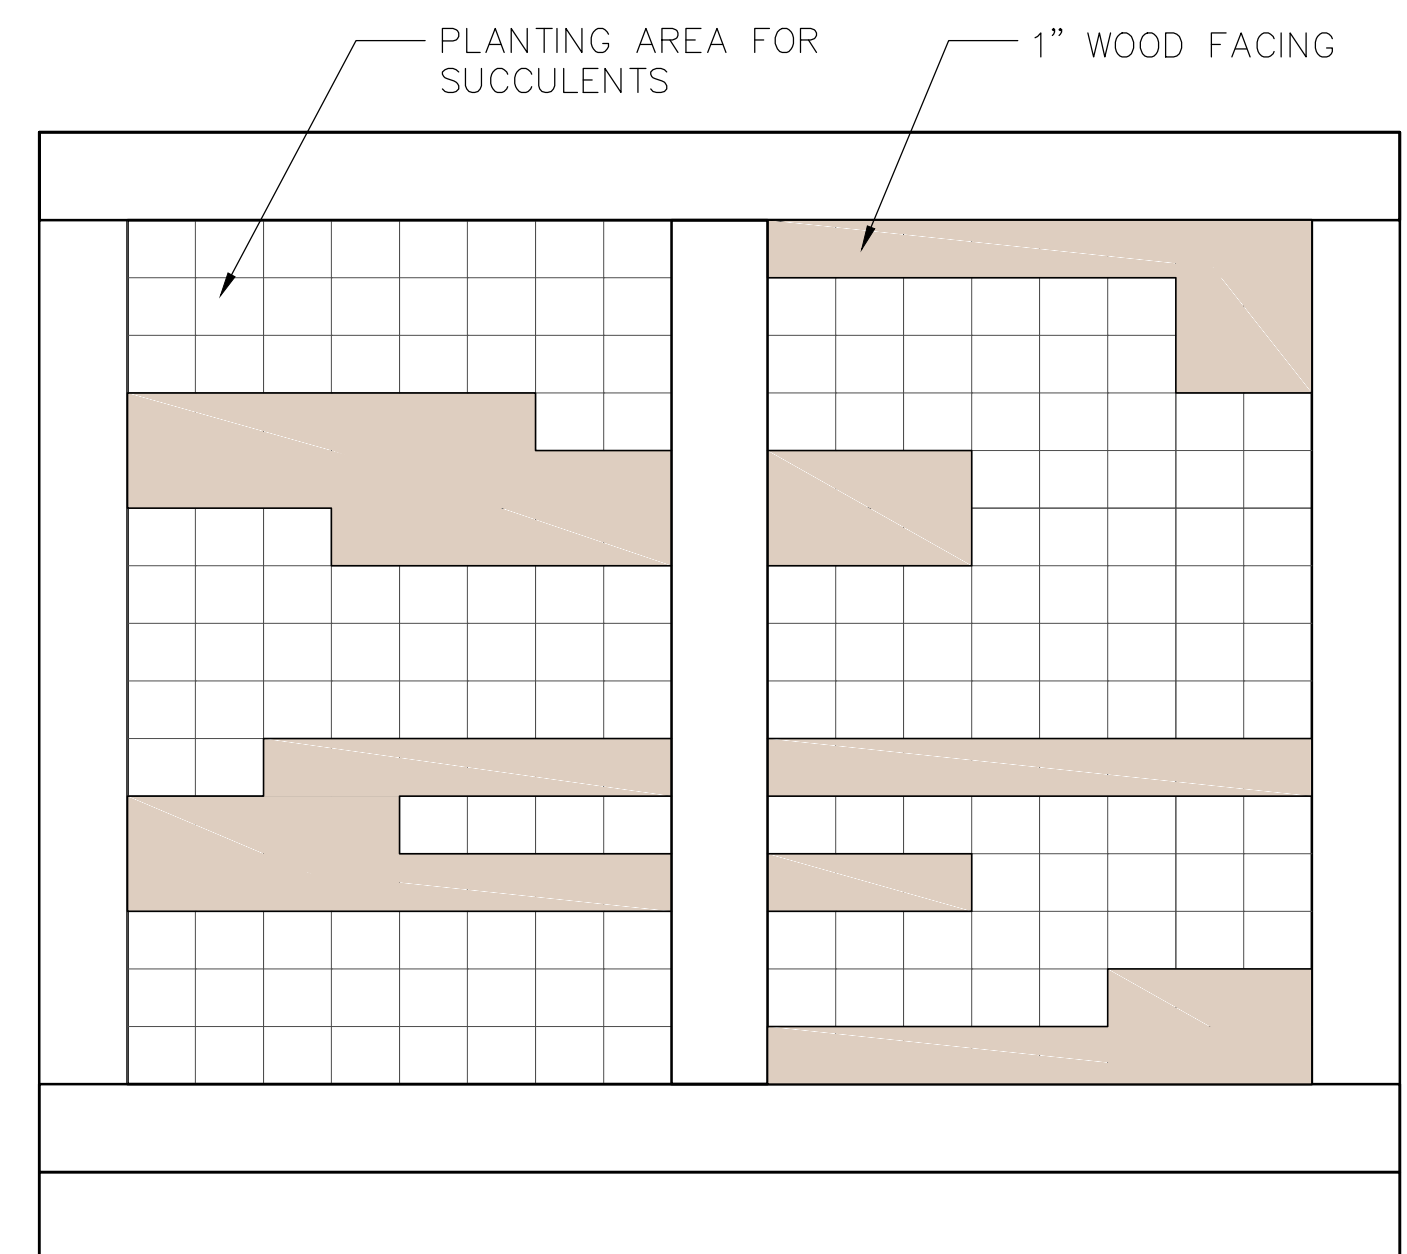

3 GREENWALL PATTERN  
WOOD & SUCCULENTS SCALE: 3/4"=1'-0"