





PLAN : 2 STORY UNITS

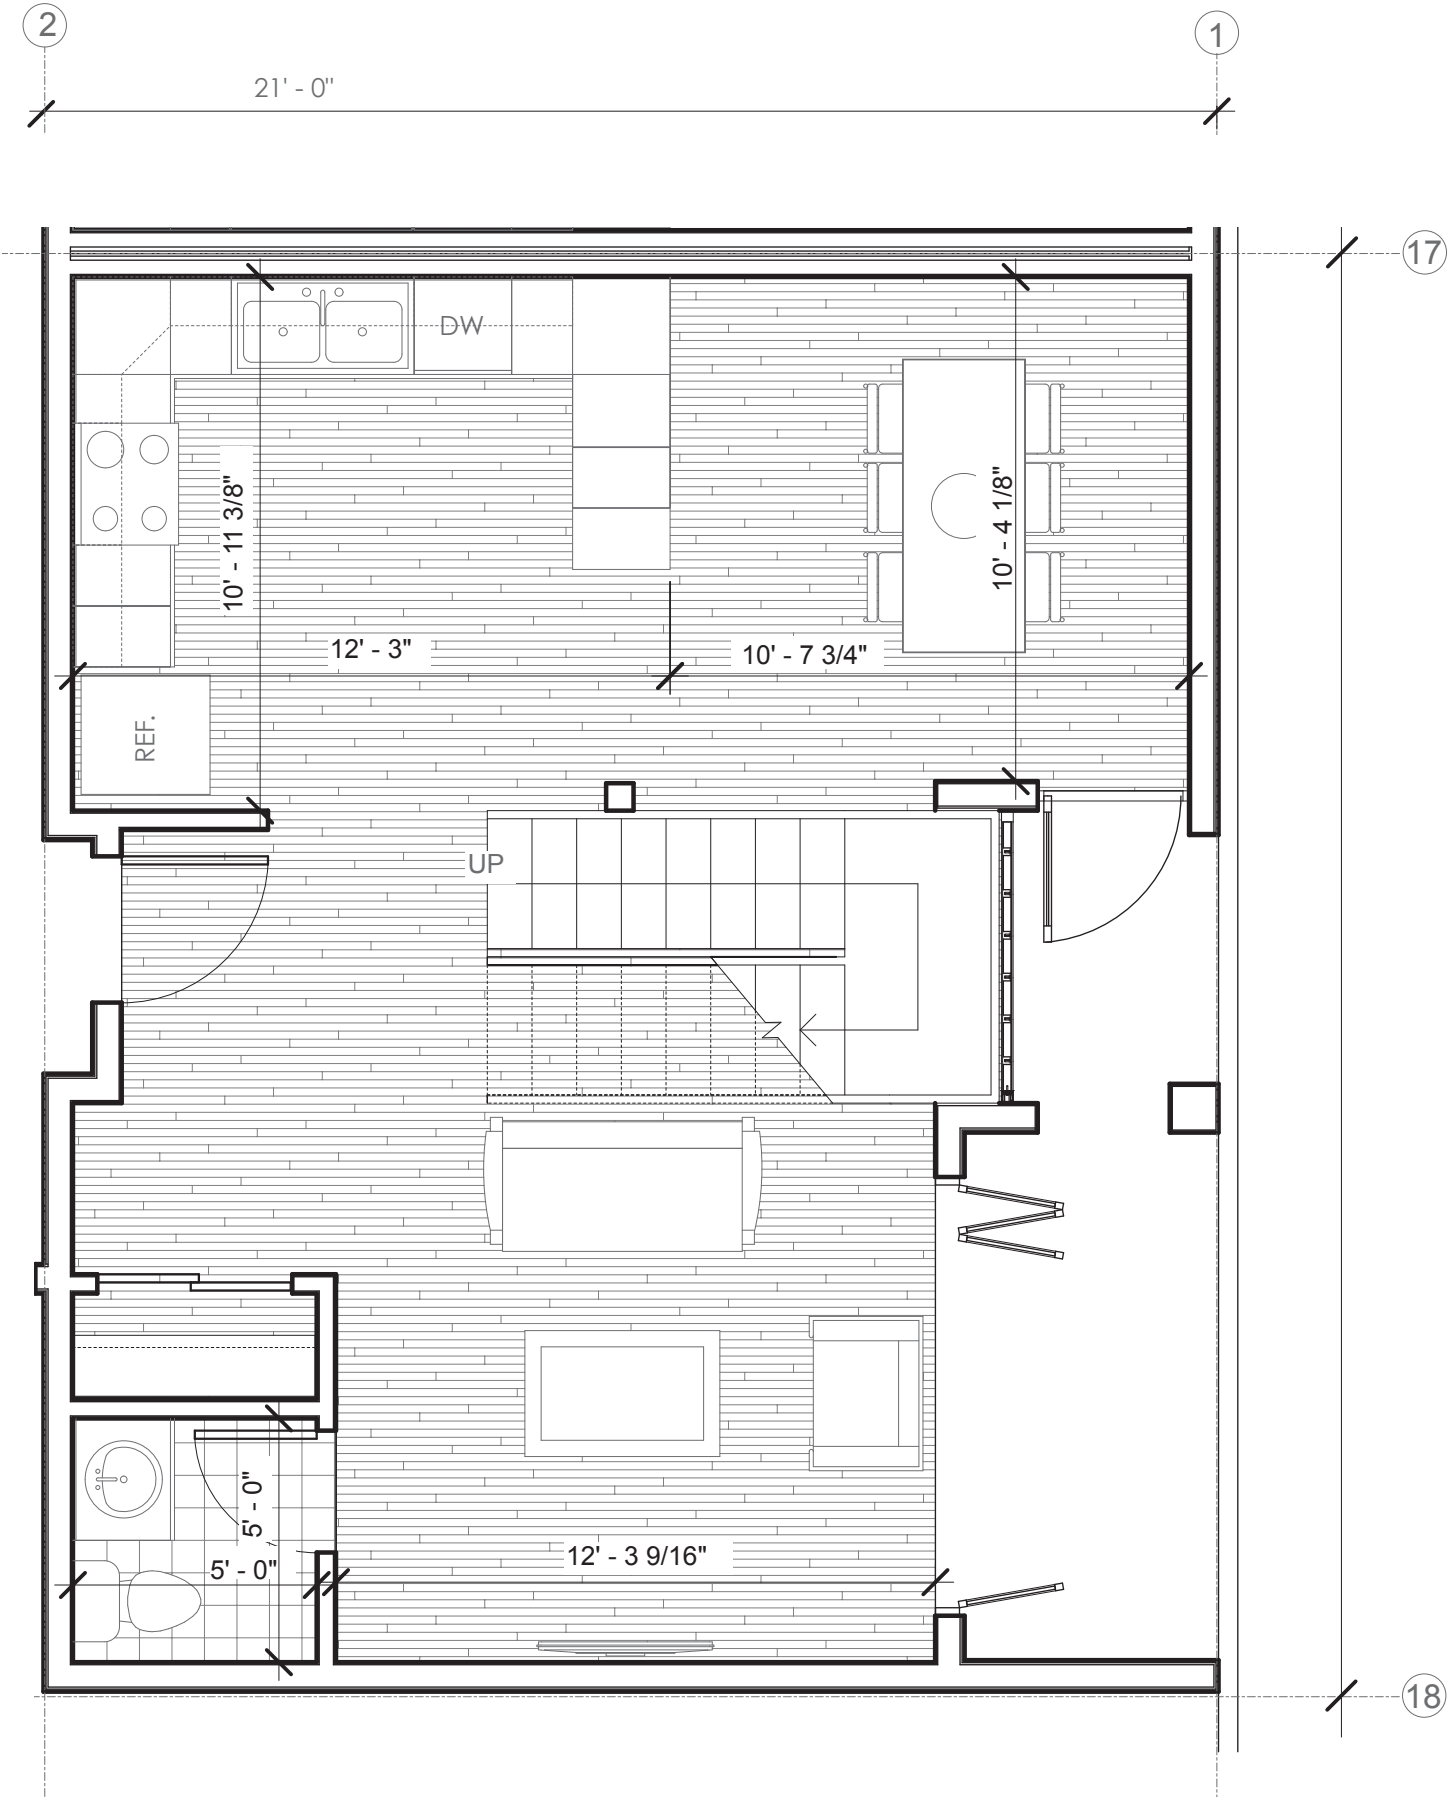


UNIT ONE
BASE FLOOR PLAN
SCALE 1/4" = 1'0"

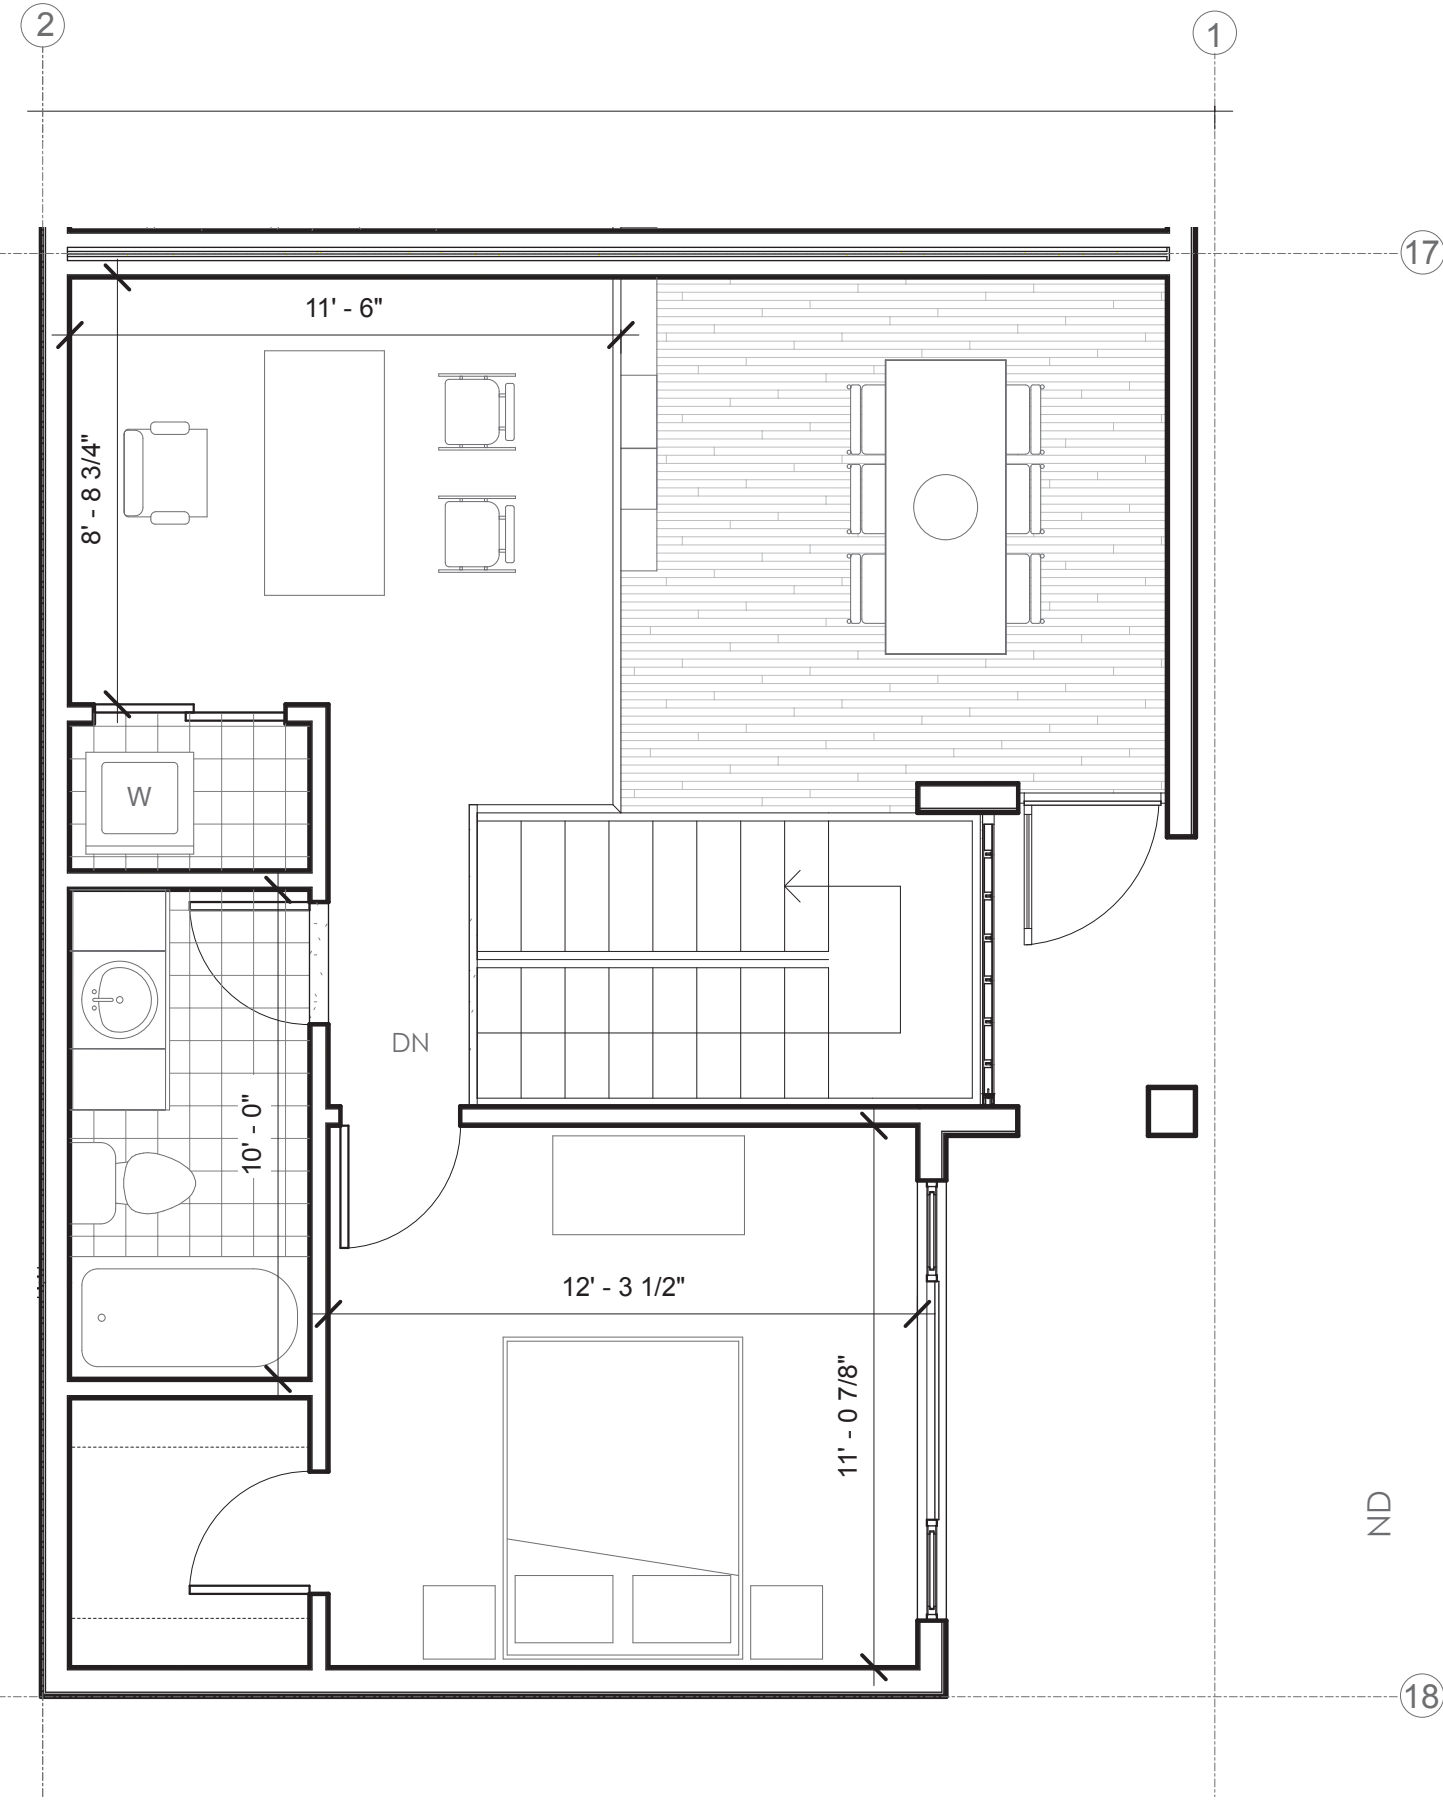



UNIT ONE
2 FLOOR PLAN
SCALE 1/4" = 1'0"

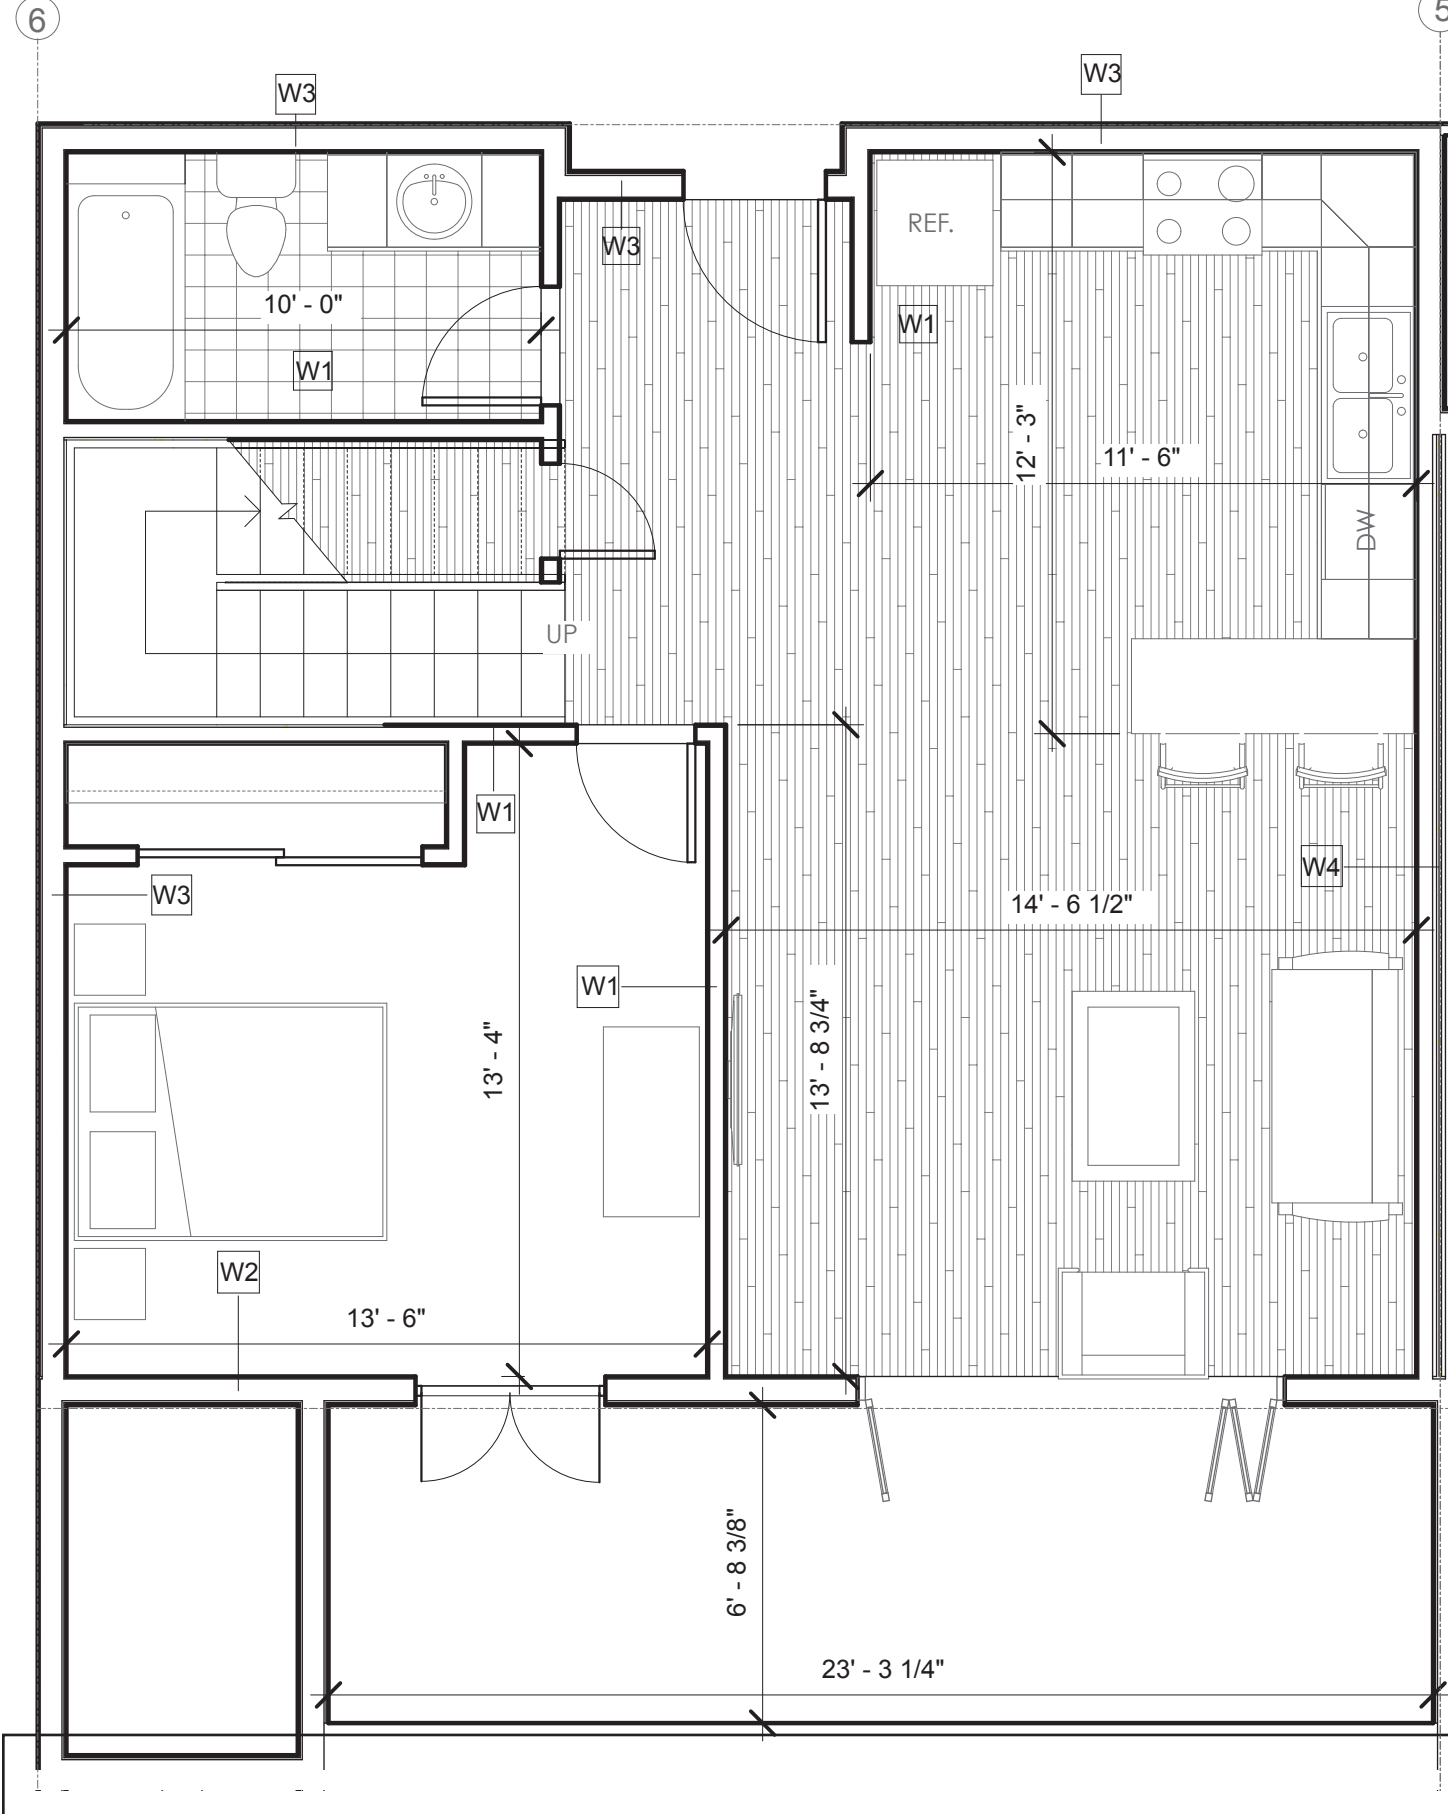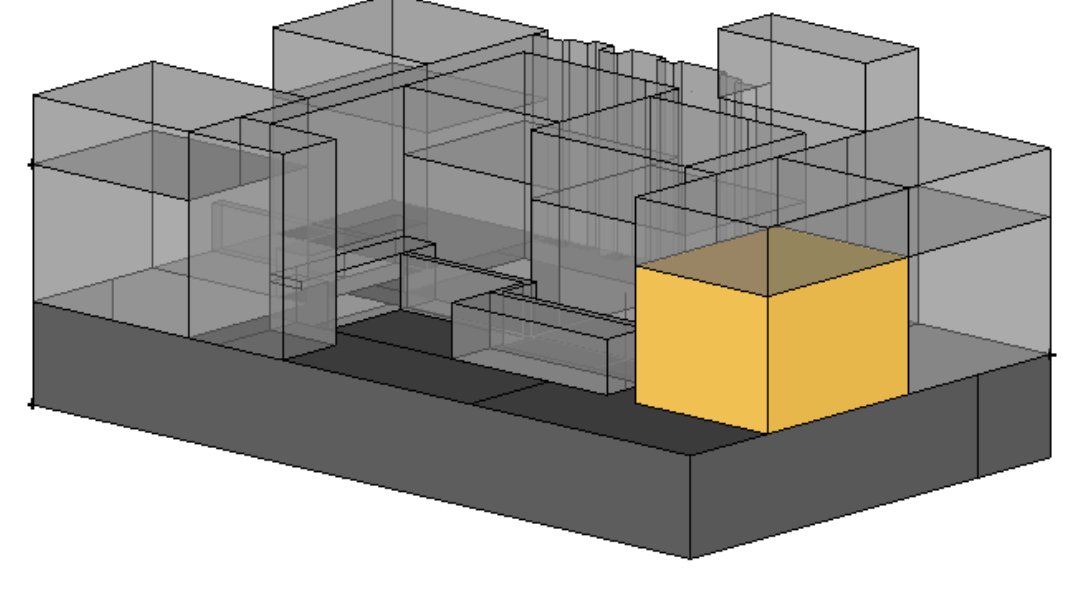


UNIT TWO
BASE FLOOR PLAN
SCALE 1/4" = 1'0"

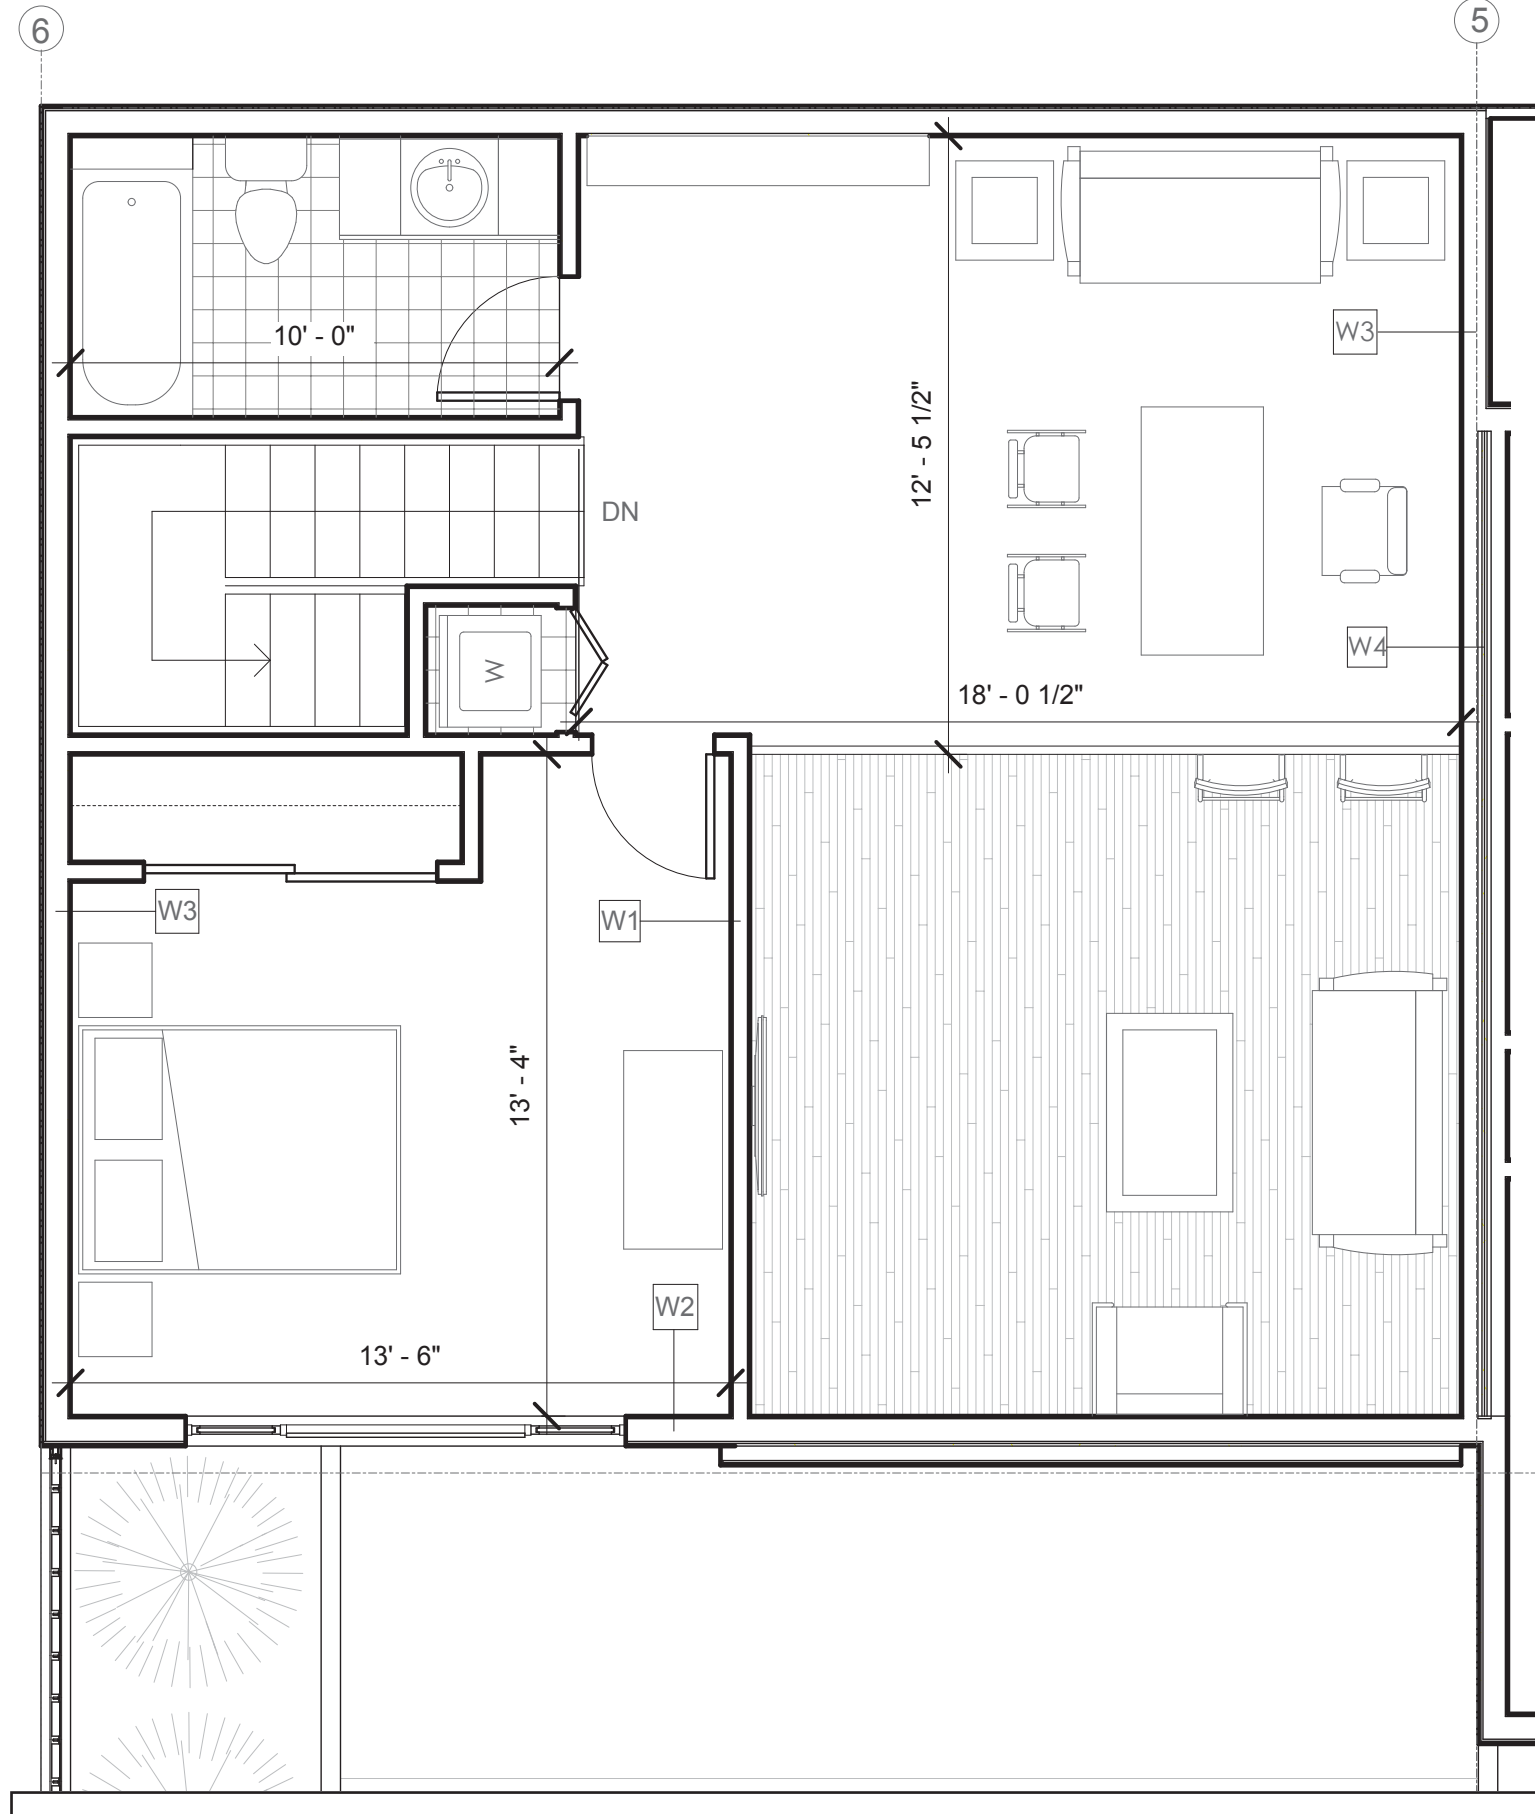



UNIT TWO
2ND FLOOR PLAN
SCALE 1/4" = 1'0"

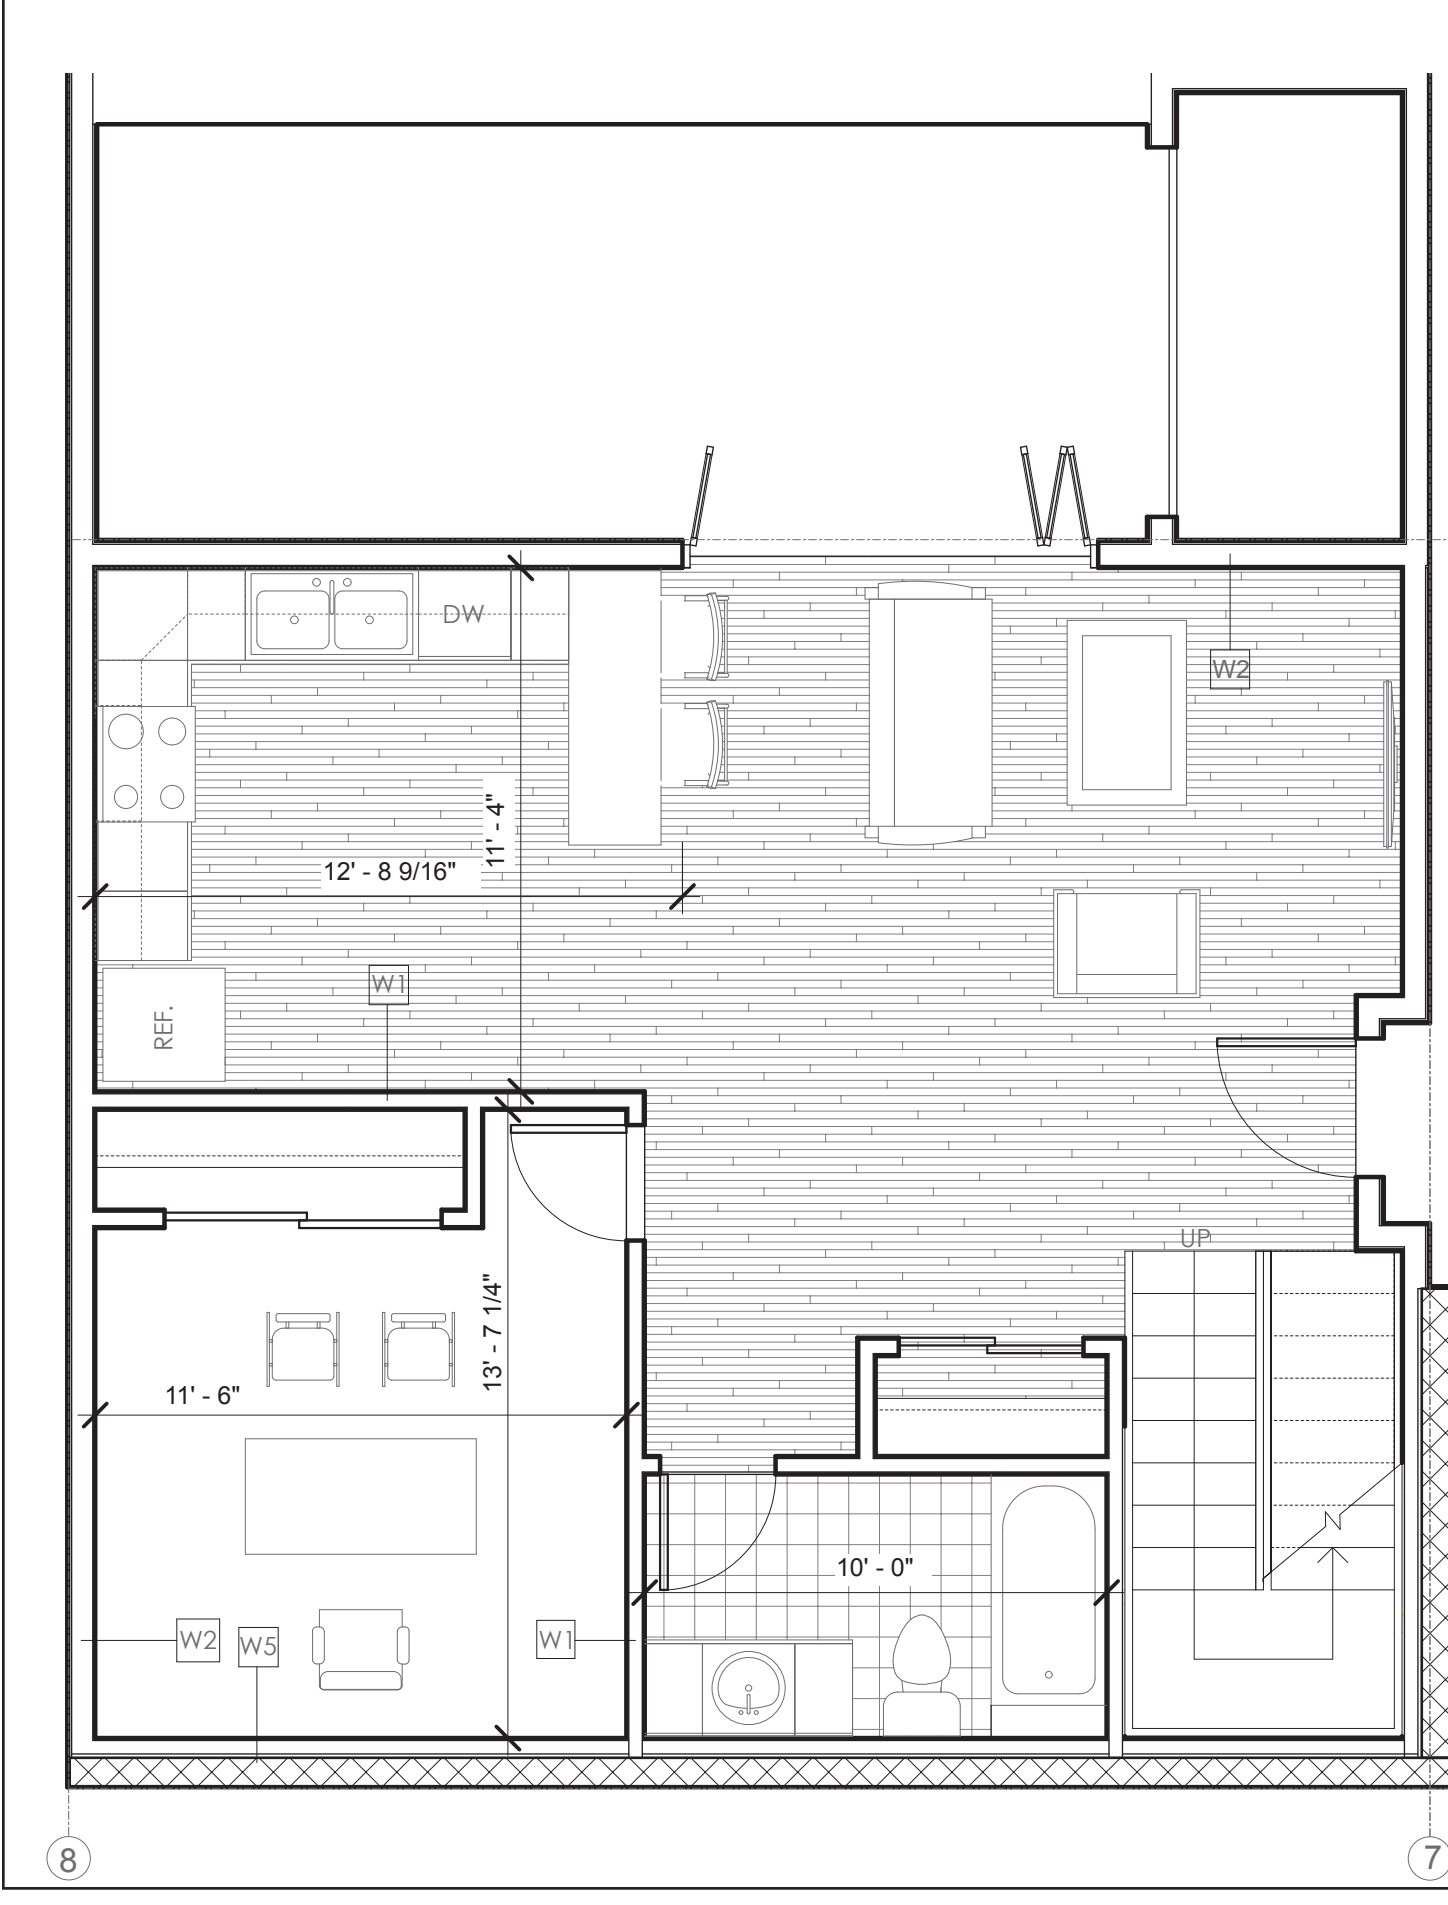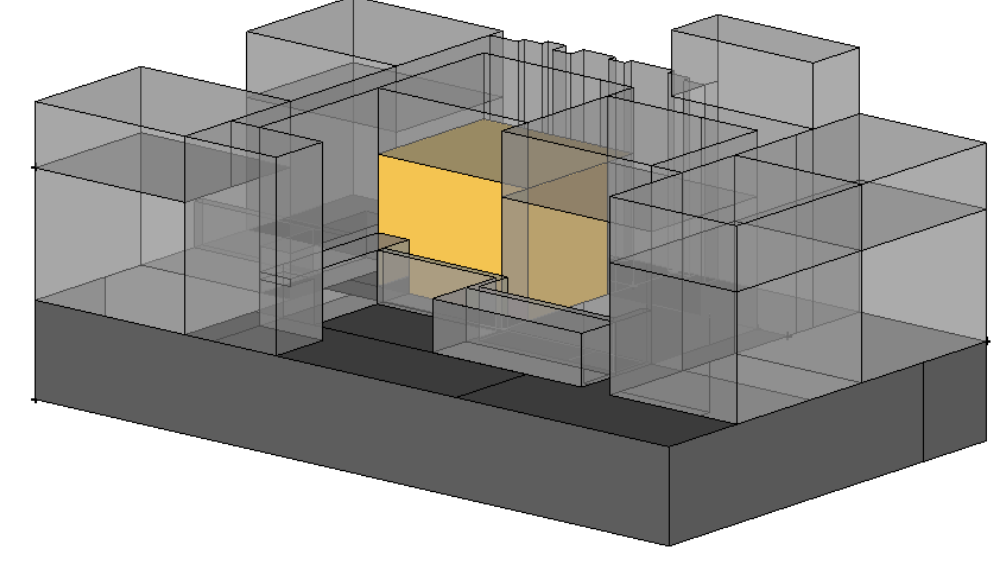


UNIT THREE
BASE FLOOR PLAN
SCALE 1/4" = 1'0"

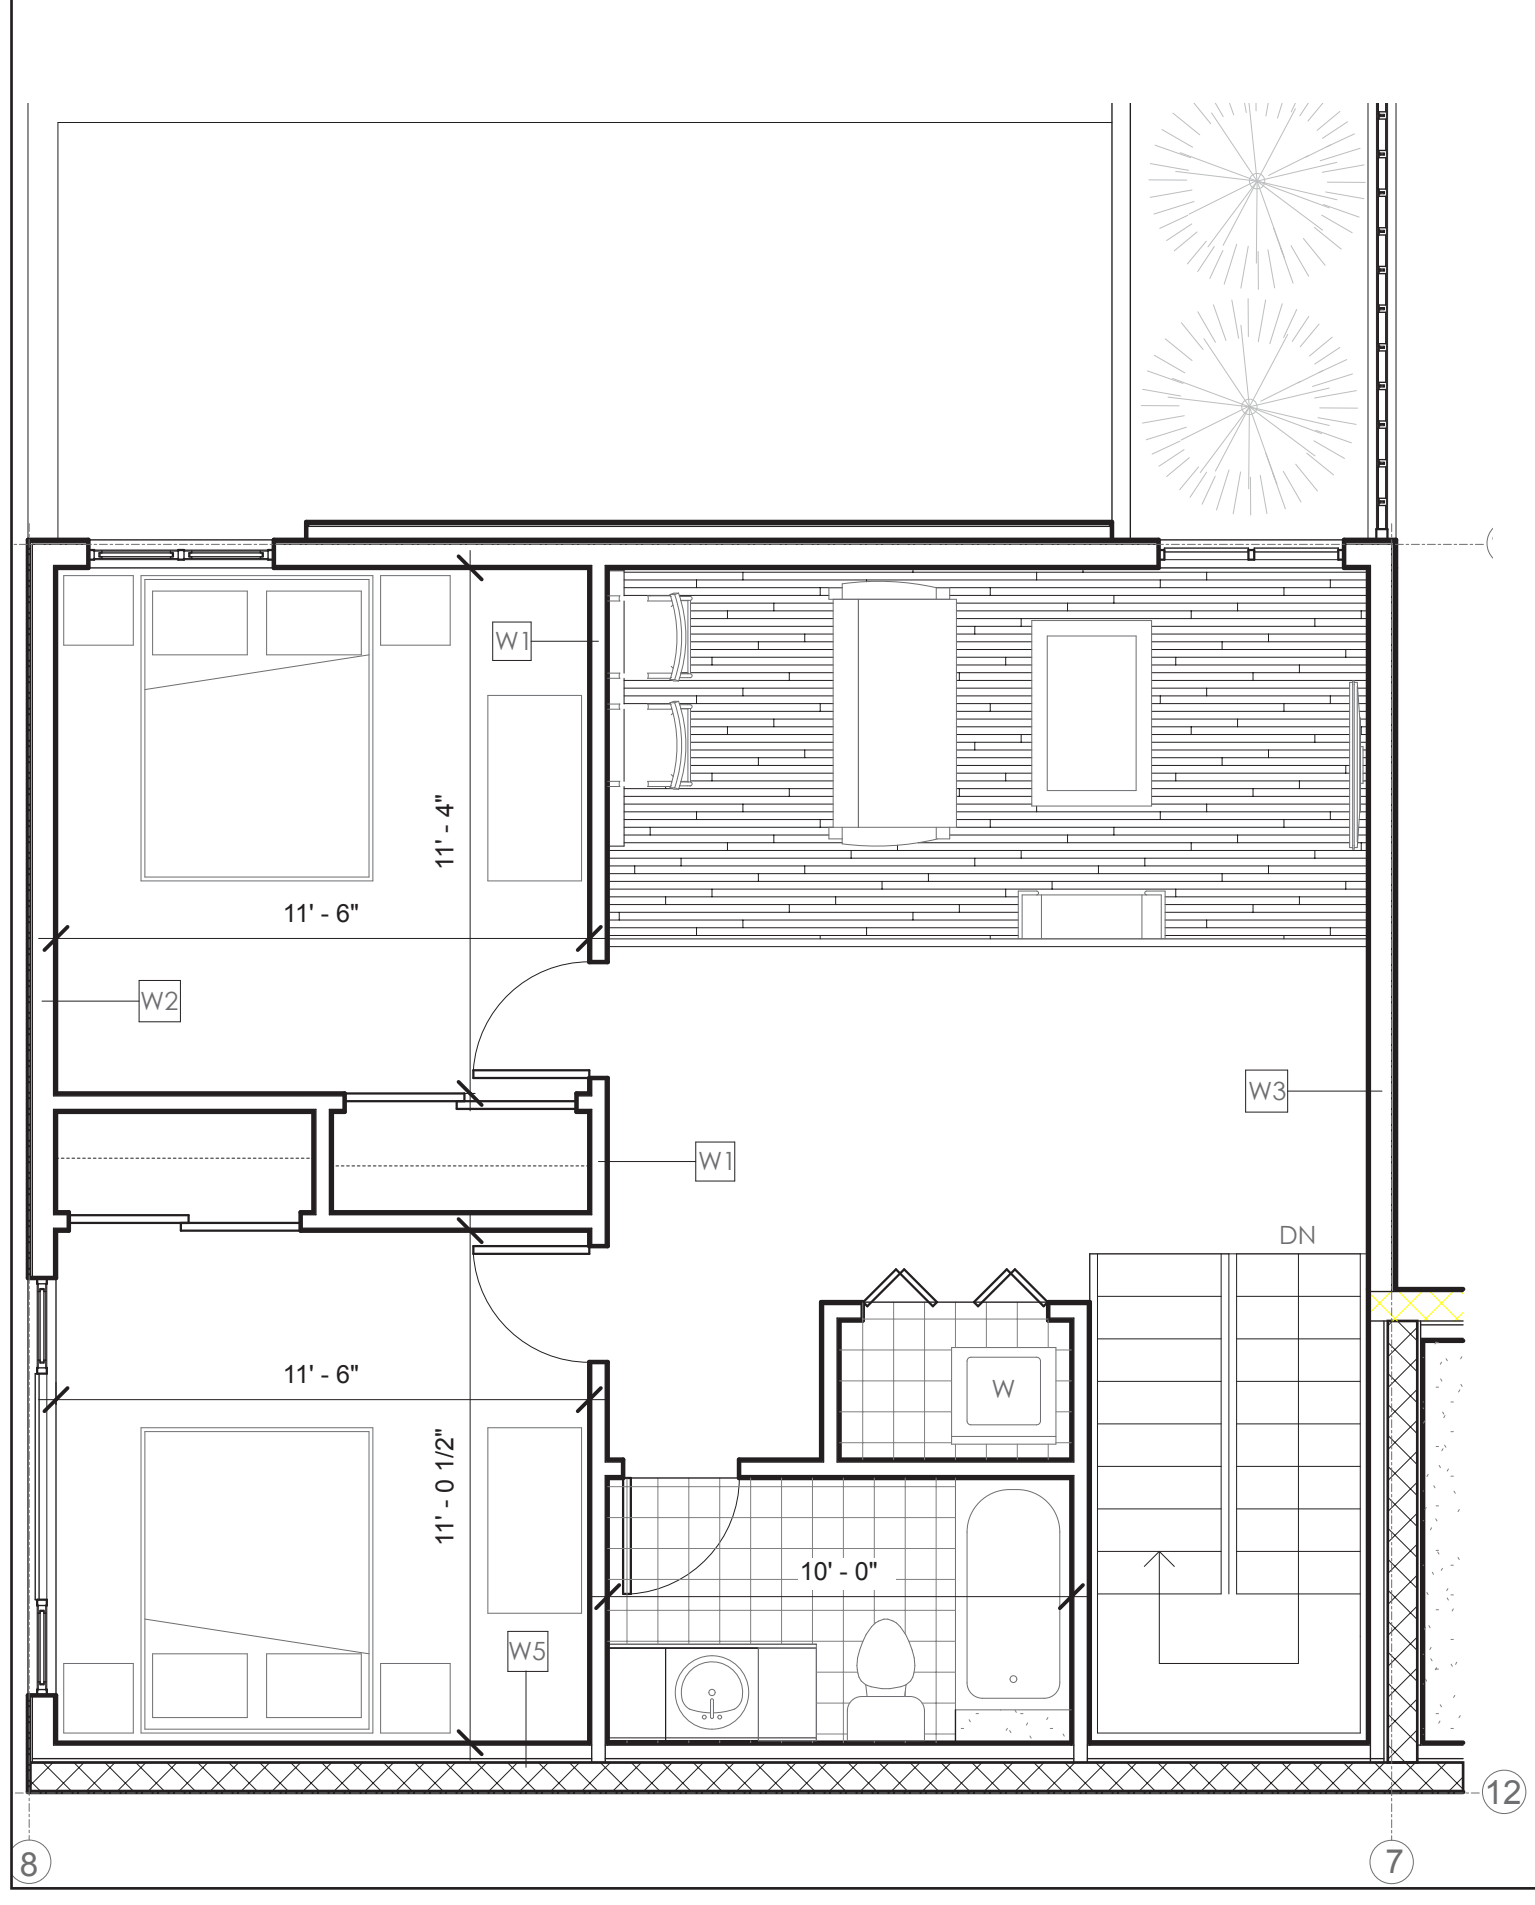

UNIT THREE
2ND FLOOR PLAN
SCALE 1/4" = 1'0"

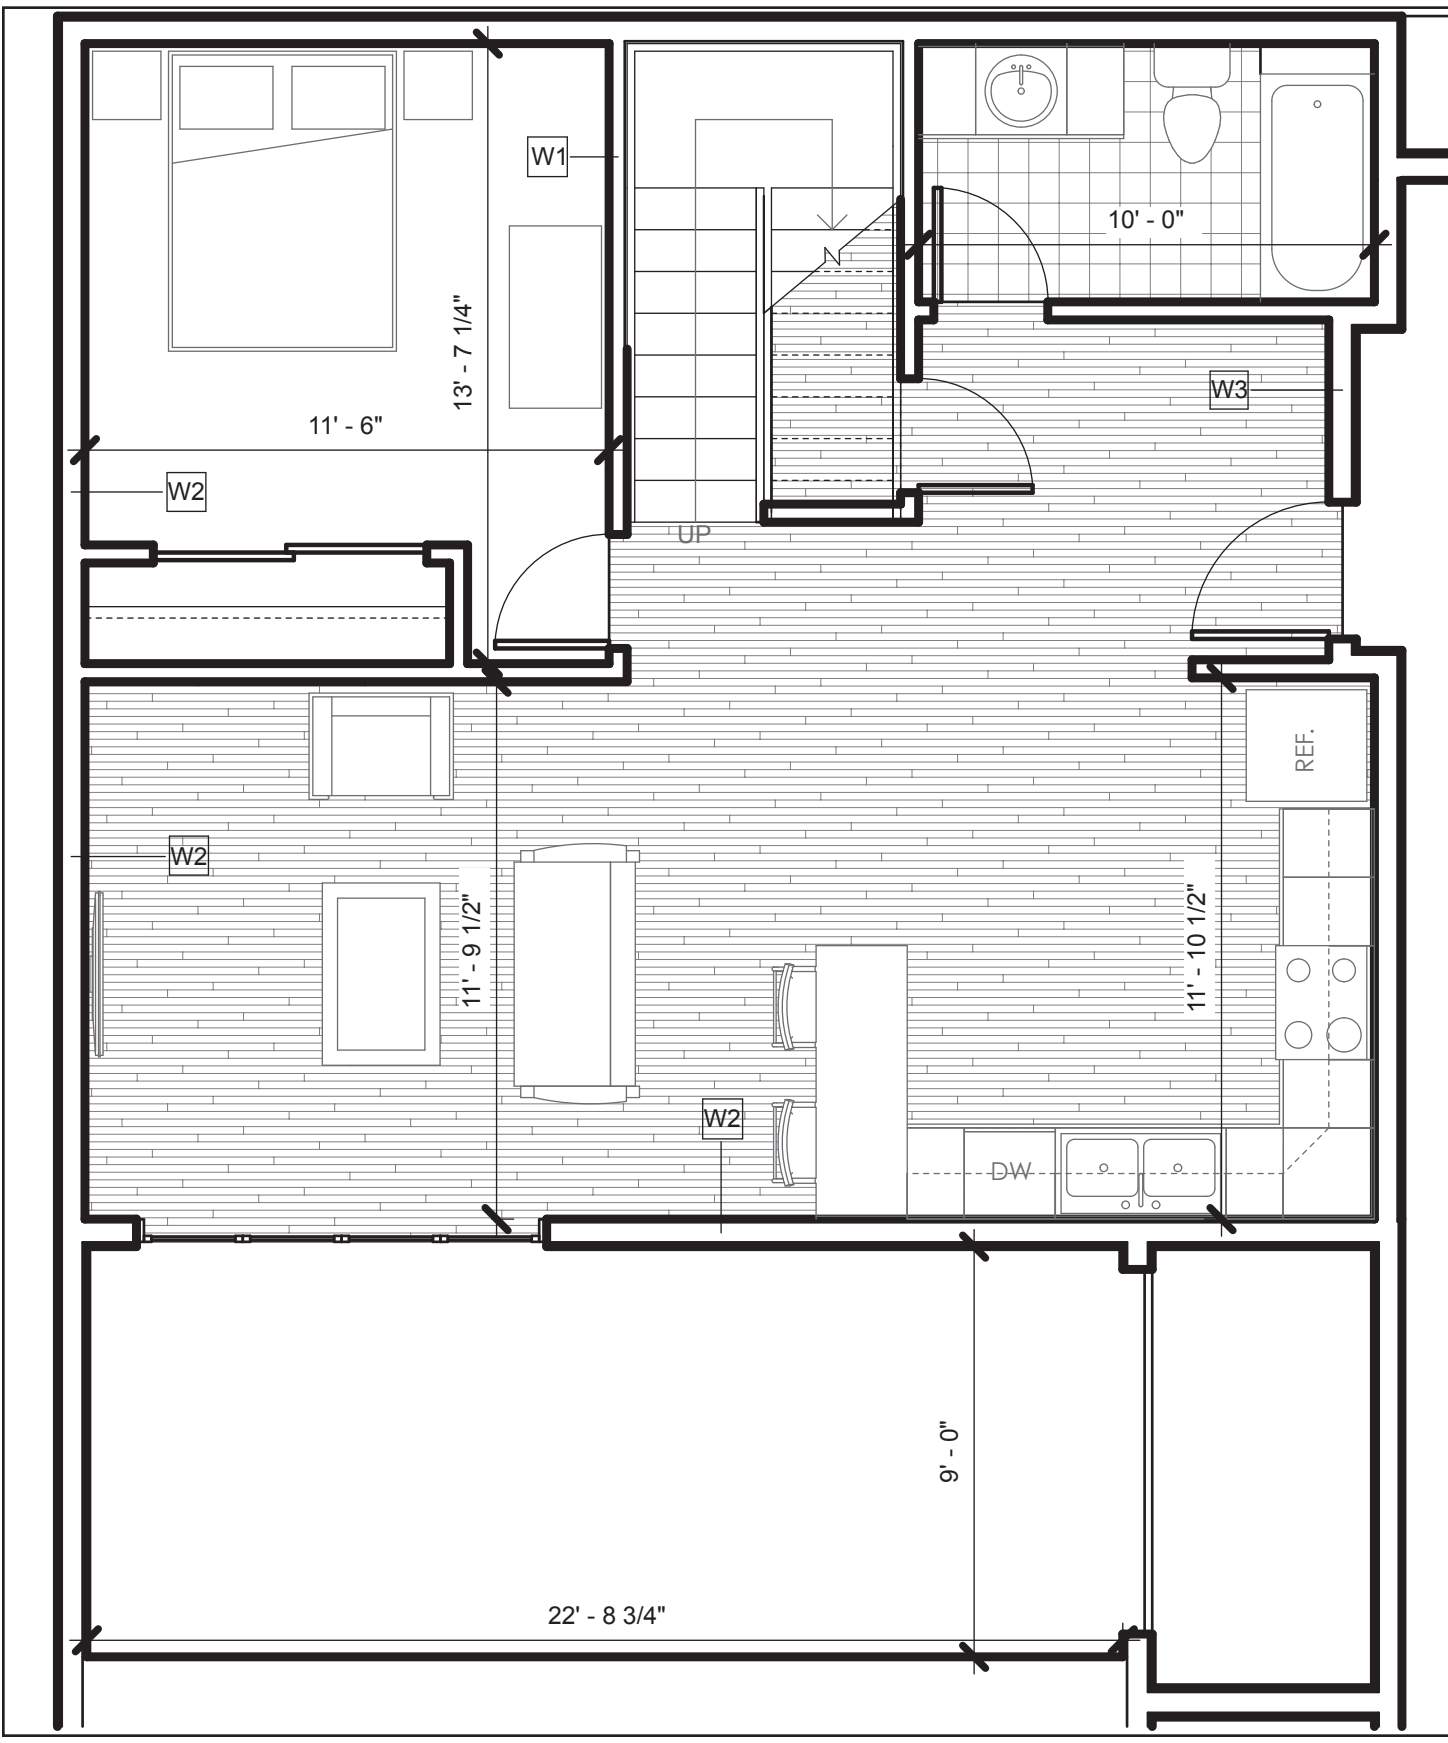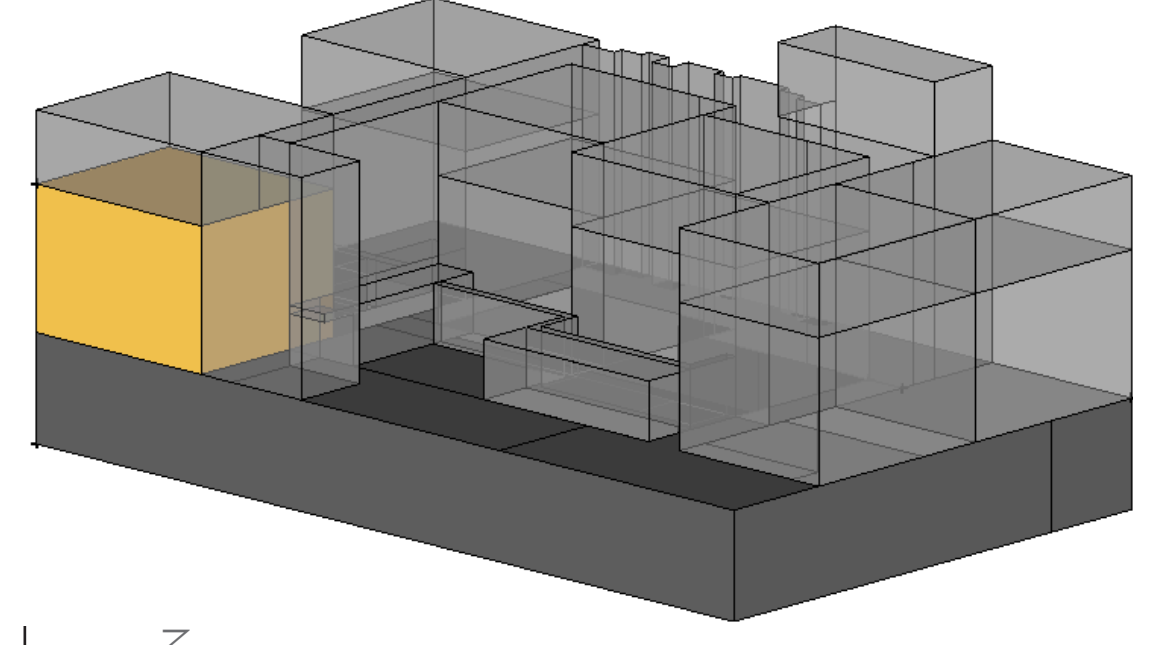

UNIT FOUR
BASE FLOOR PLAN
SCALE 1/4" = 1'0"

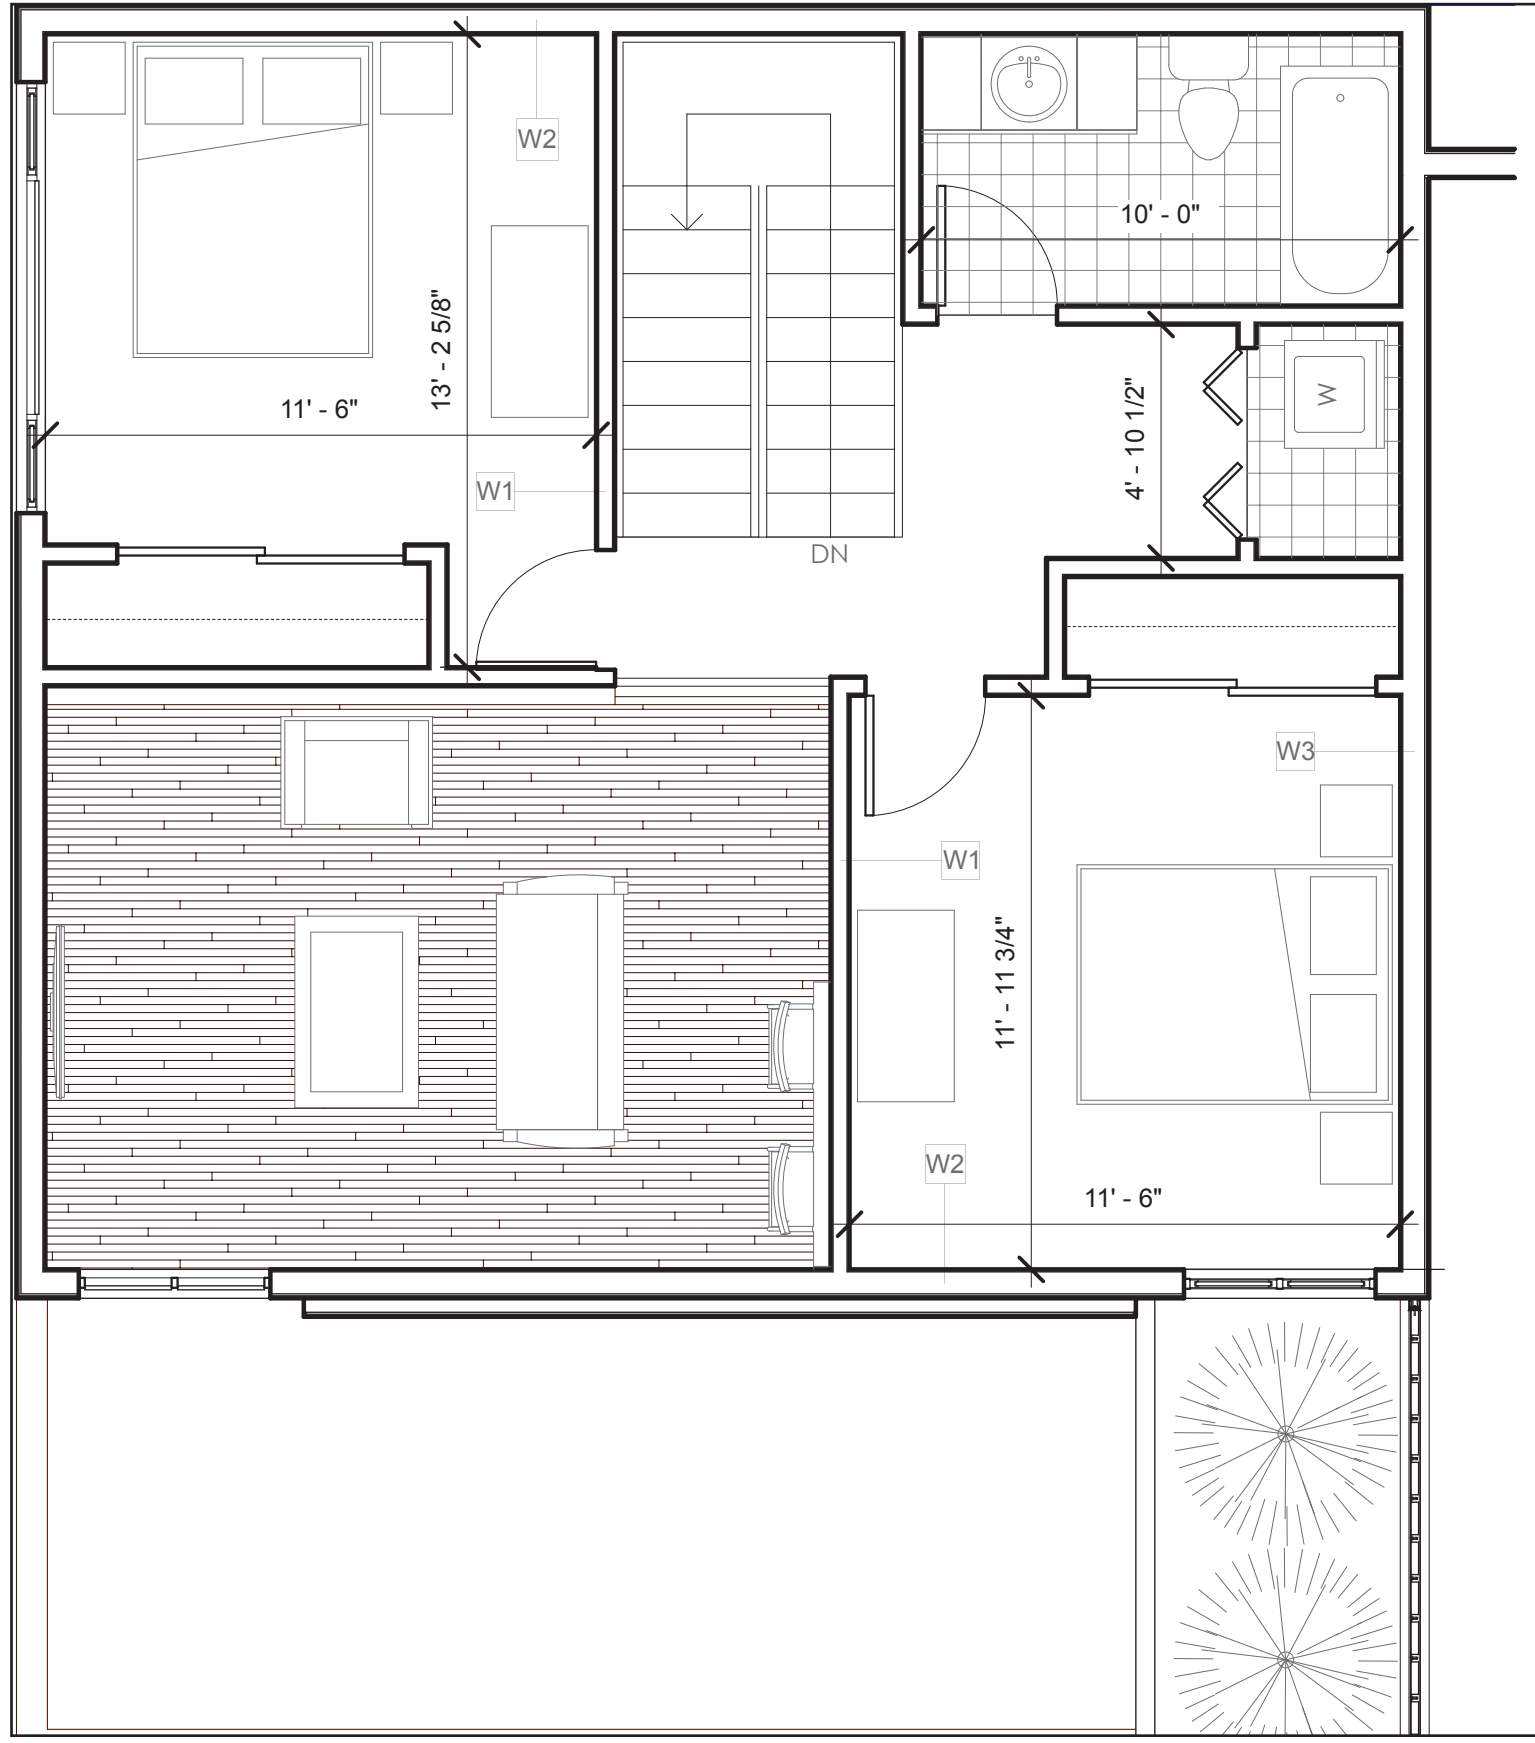

UNIT FOUR
2ND FLOOR PLAN
SCALE 1/4" = 1'0"

