



1 PROPOSED 14TH FLOOR PLAN - SCHEME 8/SK-1
SCALE: 1/4"=1'-0"

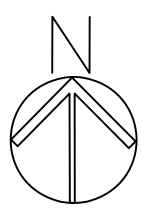


Date: APRIL 2016
Scale: 1/4"=1'-0"
QUINT DESIGN - MARIA H. LOPEZ
232 MADISON AVENUE NEW YORK, N.Y. 10016
C: 646 404-3253
EMAIL: marial@quintdesign.com

Dwg. Title: PROPOSED FLOOR PLAN-SCHEME 8/SK-1
Project:
ADVERTISING OFFICES
30 WEST 21ST STREET 14TH FLOOR
NEW YORK, N.Y. 10010

SK-1
SK-8

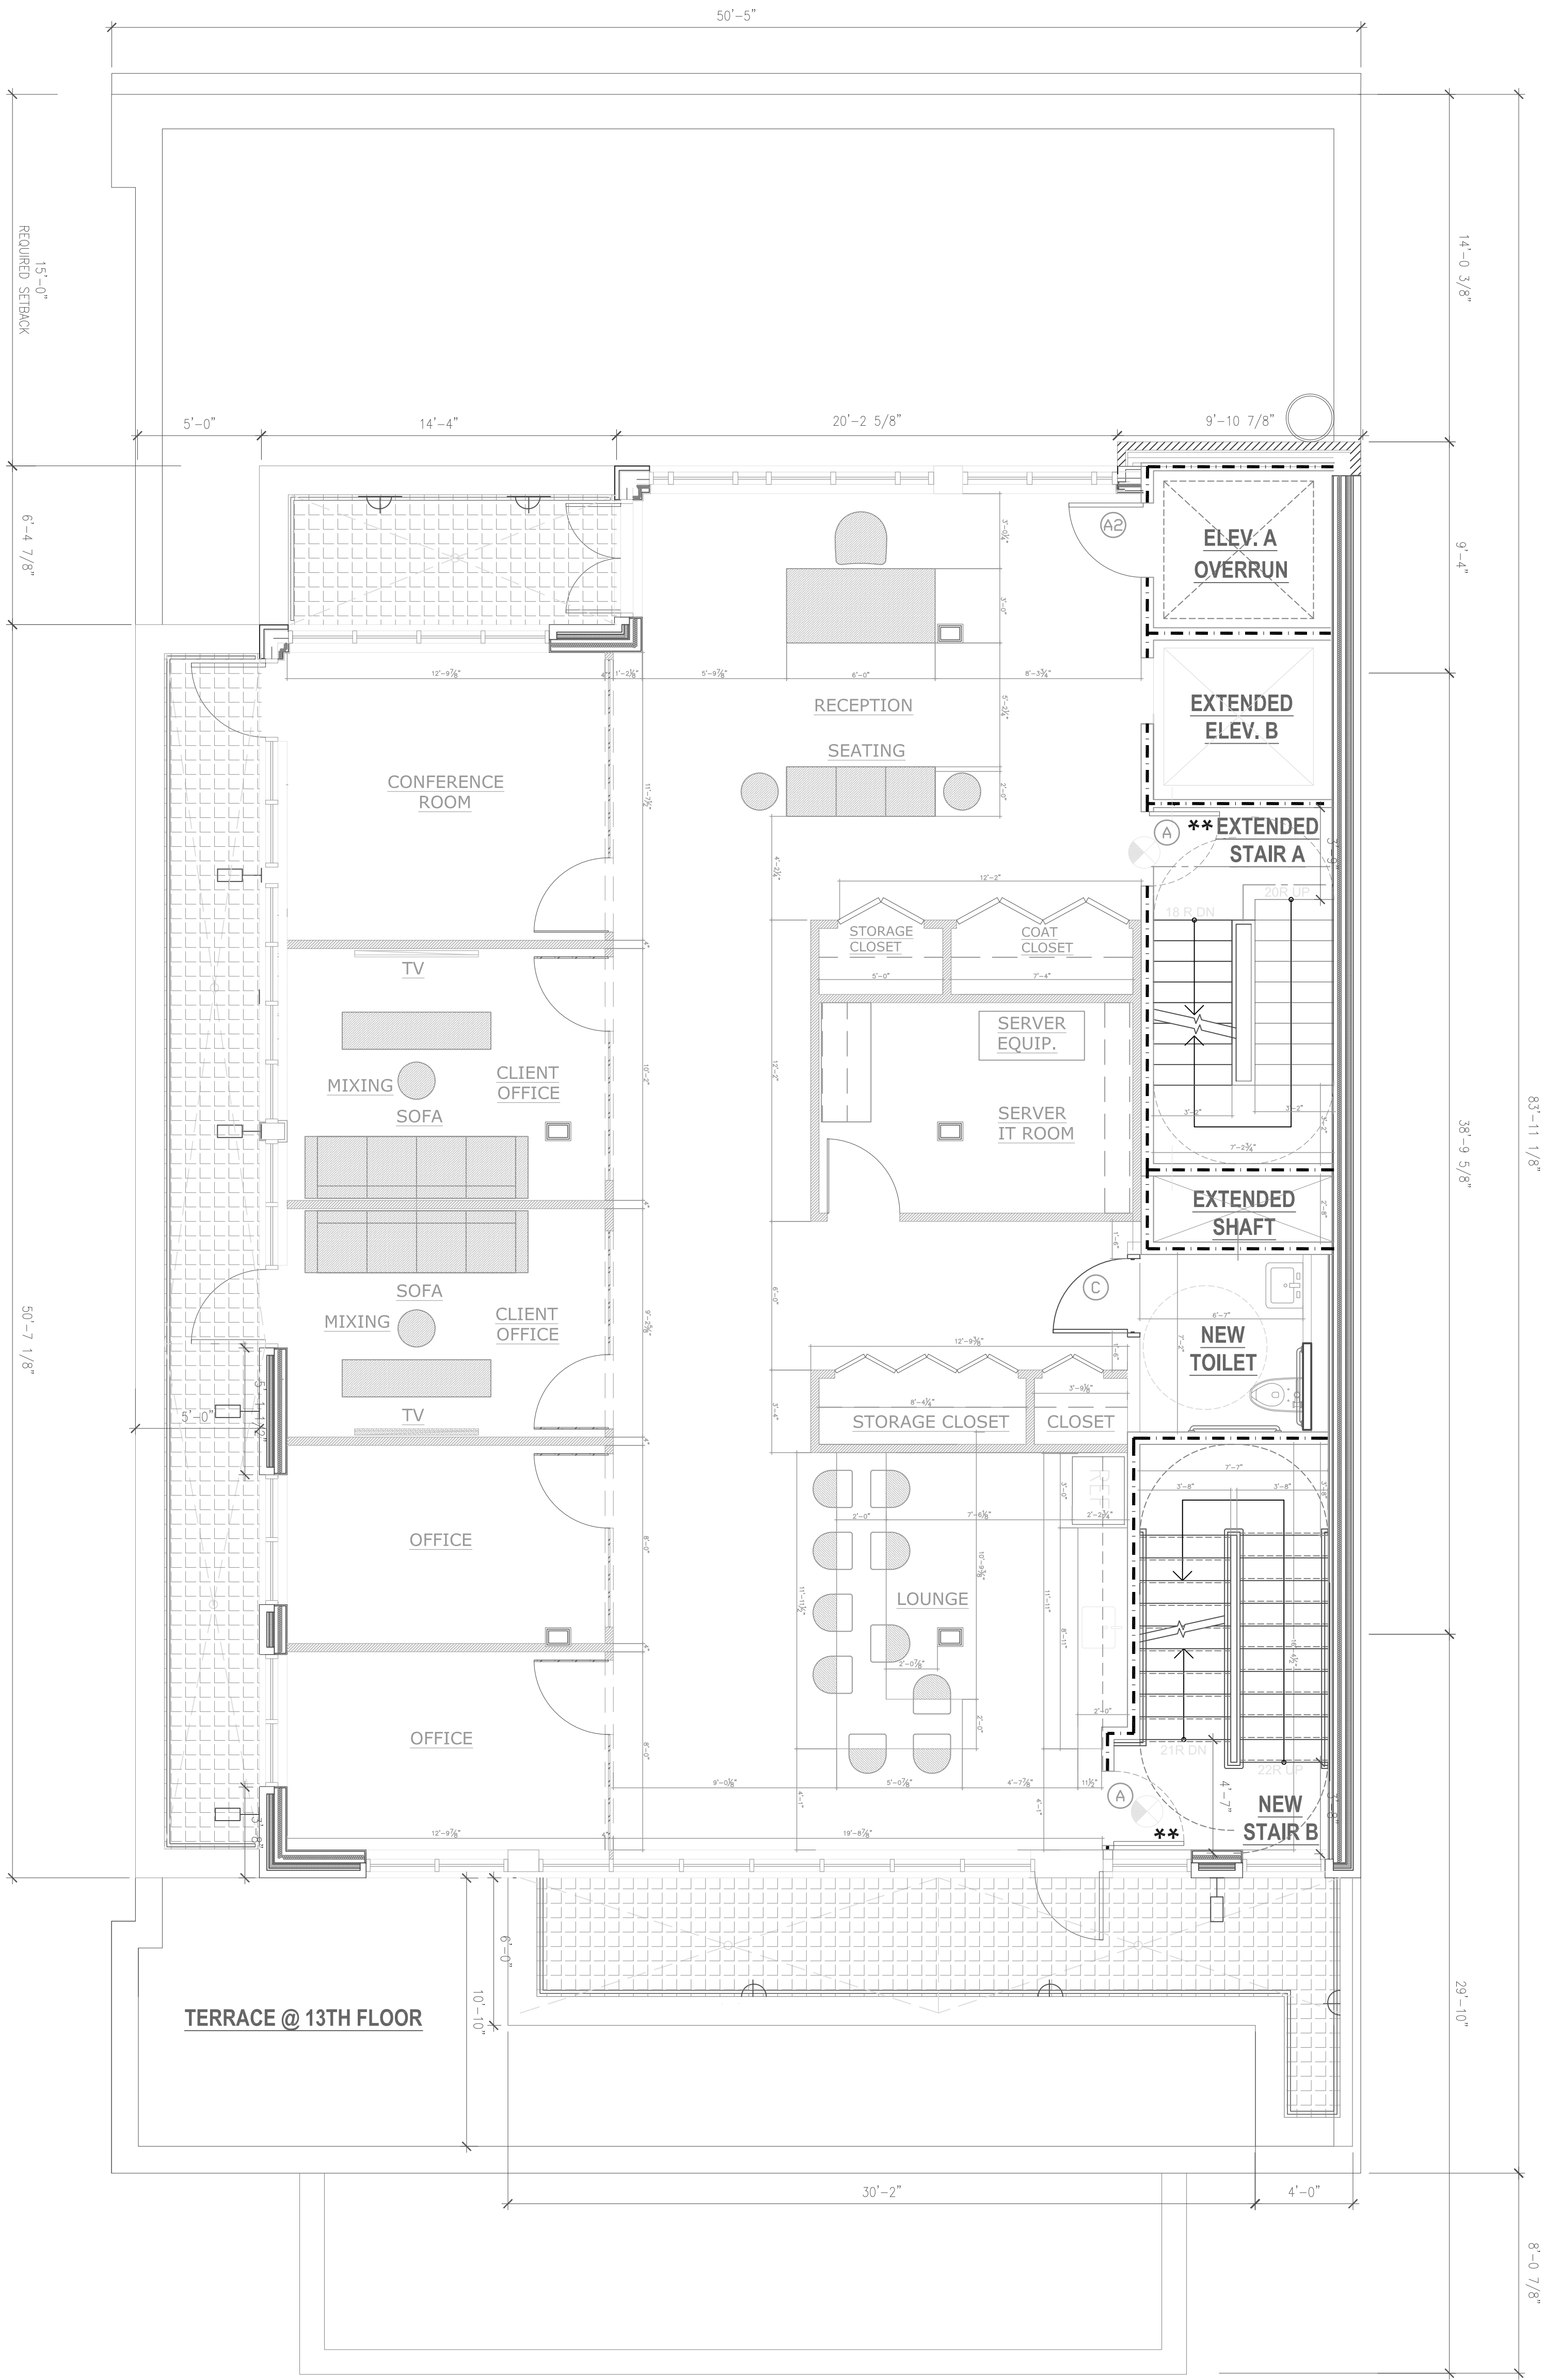

1 PROPOSED 14TH FLOOR PLAN - SCHEME 8/SK-1a
SCALE = 1/4"=1'-0"

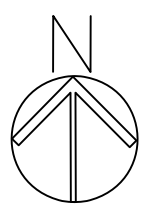

Date: APRIL 2016

Scale: 1/4"=1'-0"


Dwg. Title: PROPOSED FLOOR PLAN-SCHEME 8/SK-1a

QUINT DESIGN - MARIA H. LOPEZ


232 MADISON AVENUE NEW YORK, N.Y. 10016
C: 646 404-3253
EMAIL: marial@quintdesign.com

Project:
ADVERTISING OFFICES
30 WEST 21ST STREET 14TH FLOOR
NEW YORK, N.Y. 10010

SK-1a
SK-8

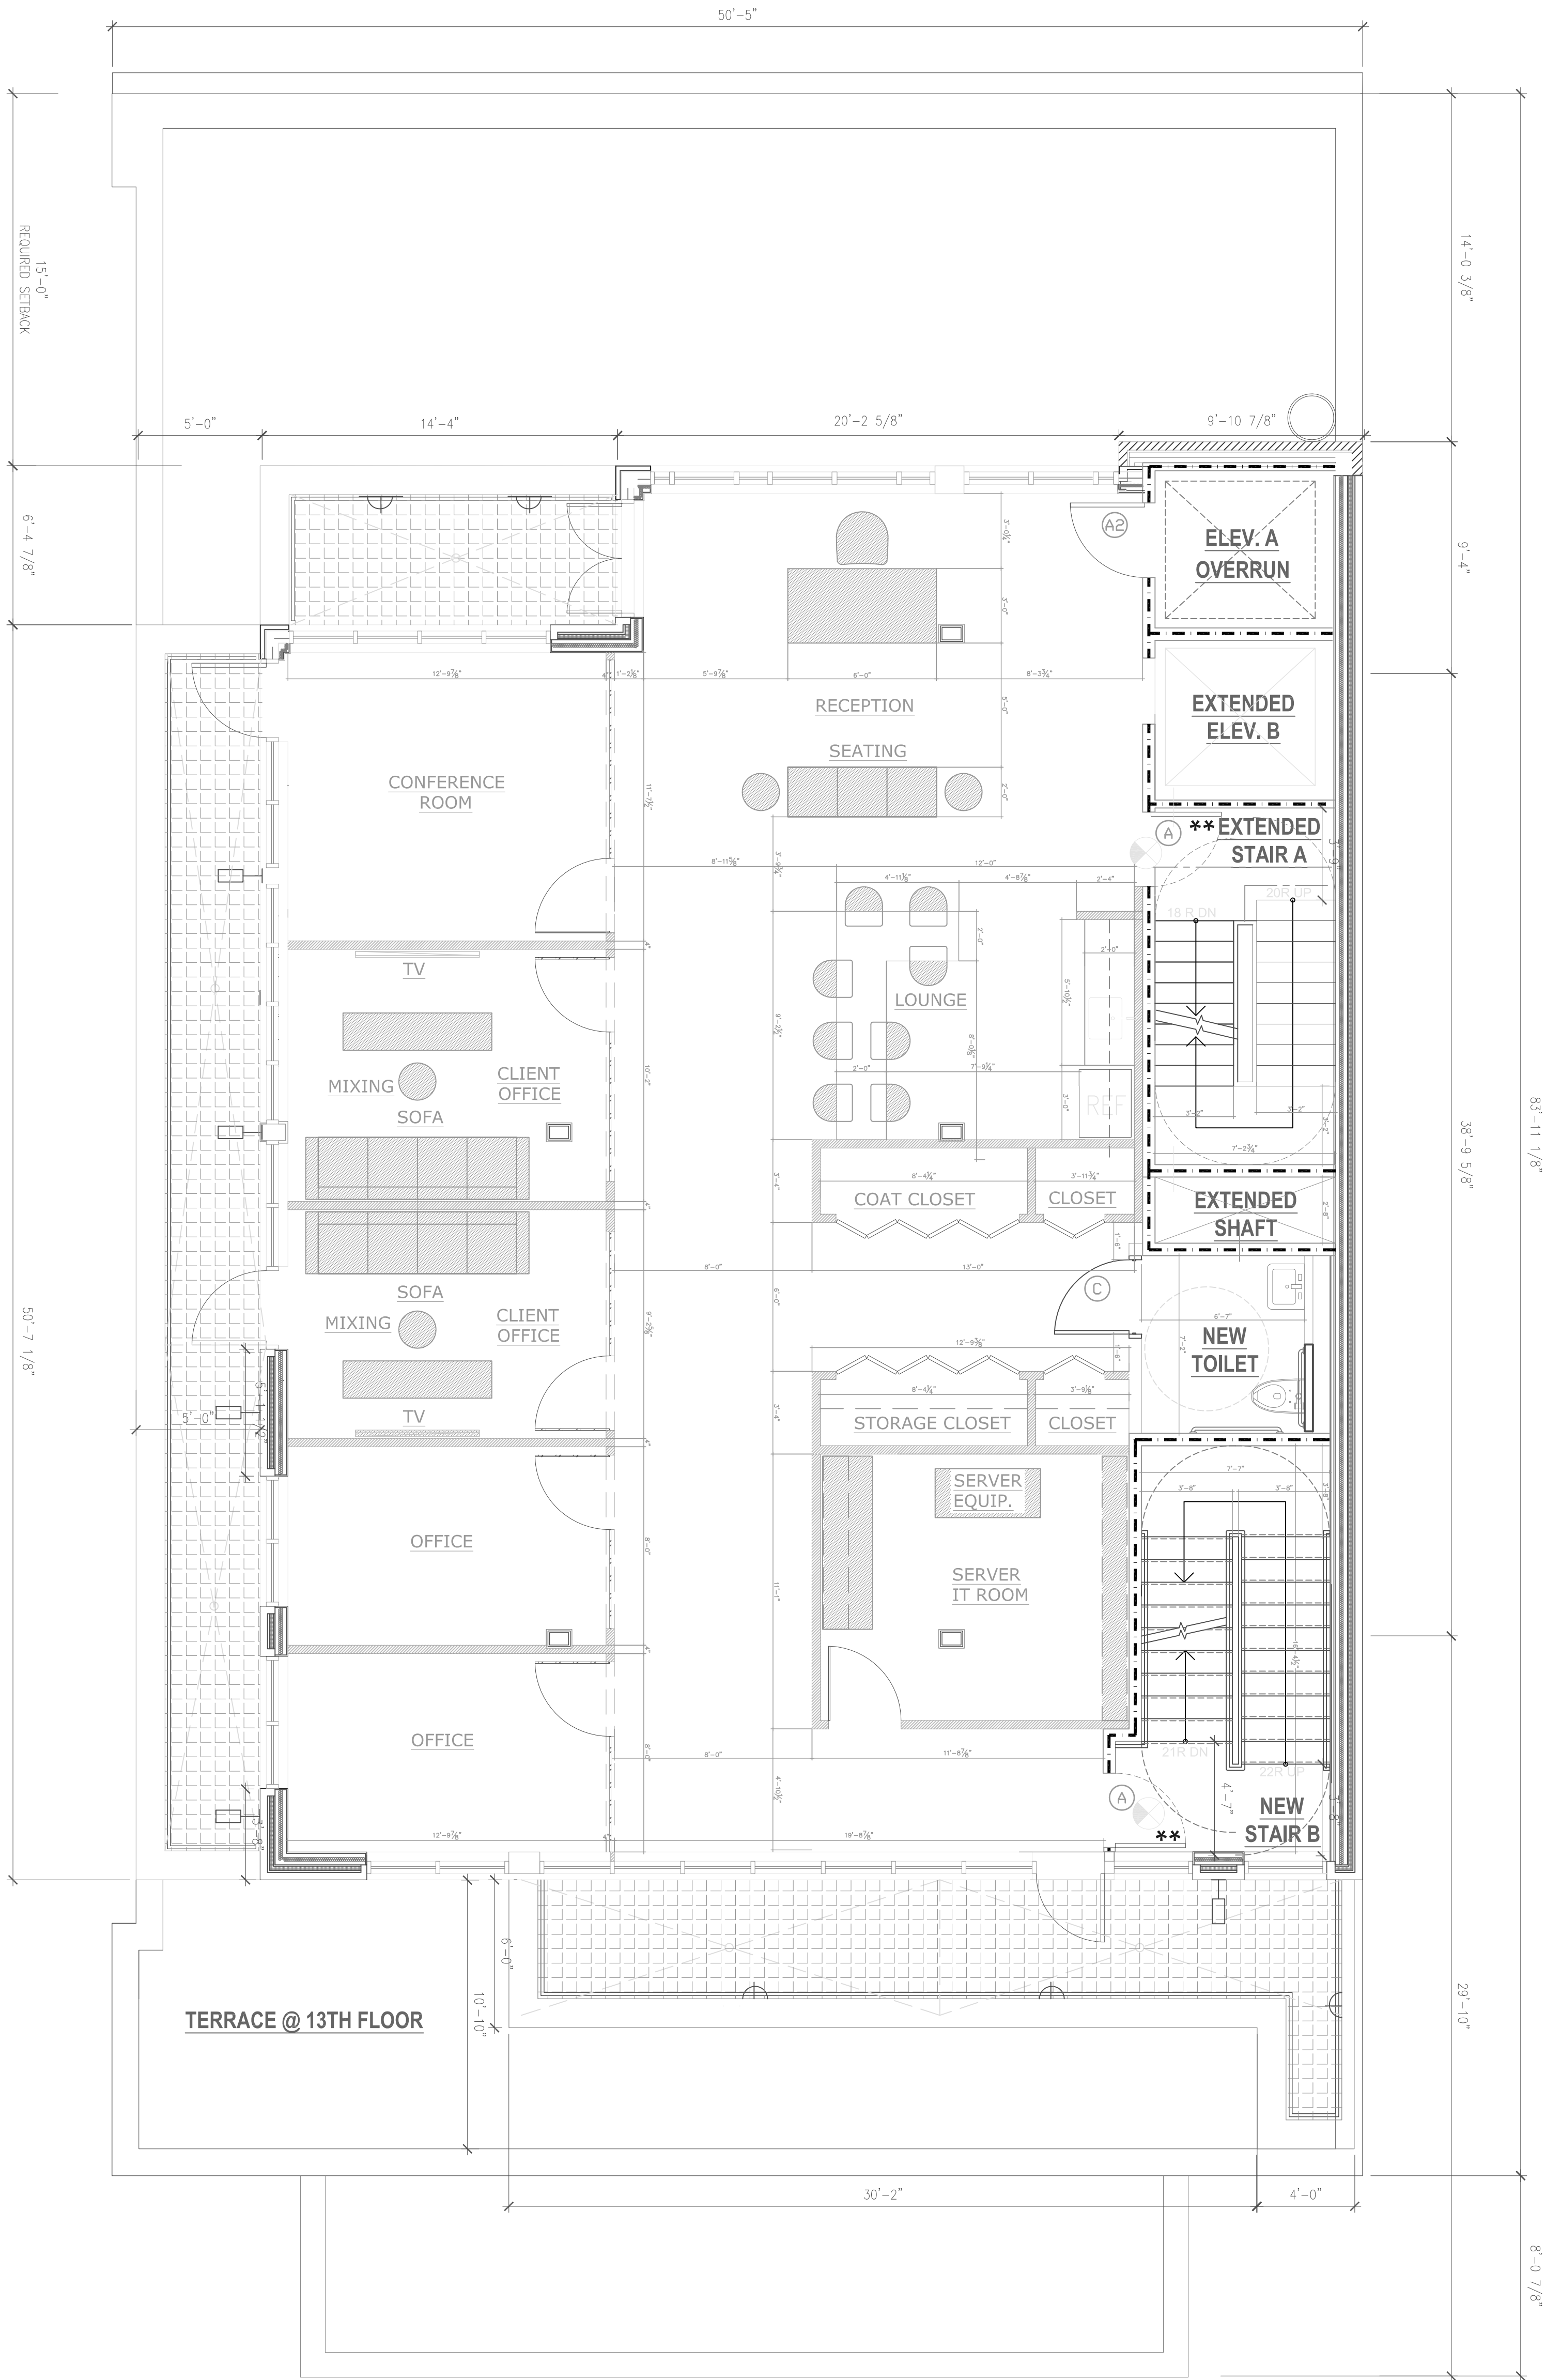

1 PROPOSED 14TH FLOOR PLAN - SCHEME 8/SK-2
SCALE = 1/4"=1'-0"

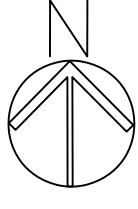	Date: APRIL 2016	Scale: 1/4"=1'-0"	Dwg. Title: PROPOSED FLOOR PLAN-SCHEME 8/SK-2	SK-2 SK-8
	Project:			
	QUINT DESIGN - MARIA H. LOPEZ			
	232 MADISON AVENUE NEW YORK, N.Y. 10016			
	C: 646 404-3253			
EMAIL: maria@quintdesign.com			ADVERTISING OFFICES	
			30 WEST 21ST STREET 14TH FLOOR	
			NEW YORK, N.Y. 10010	

