
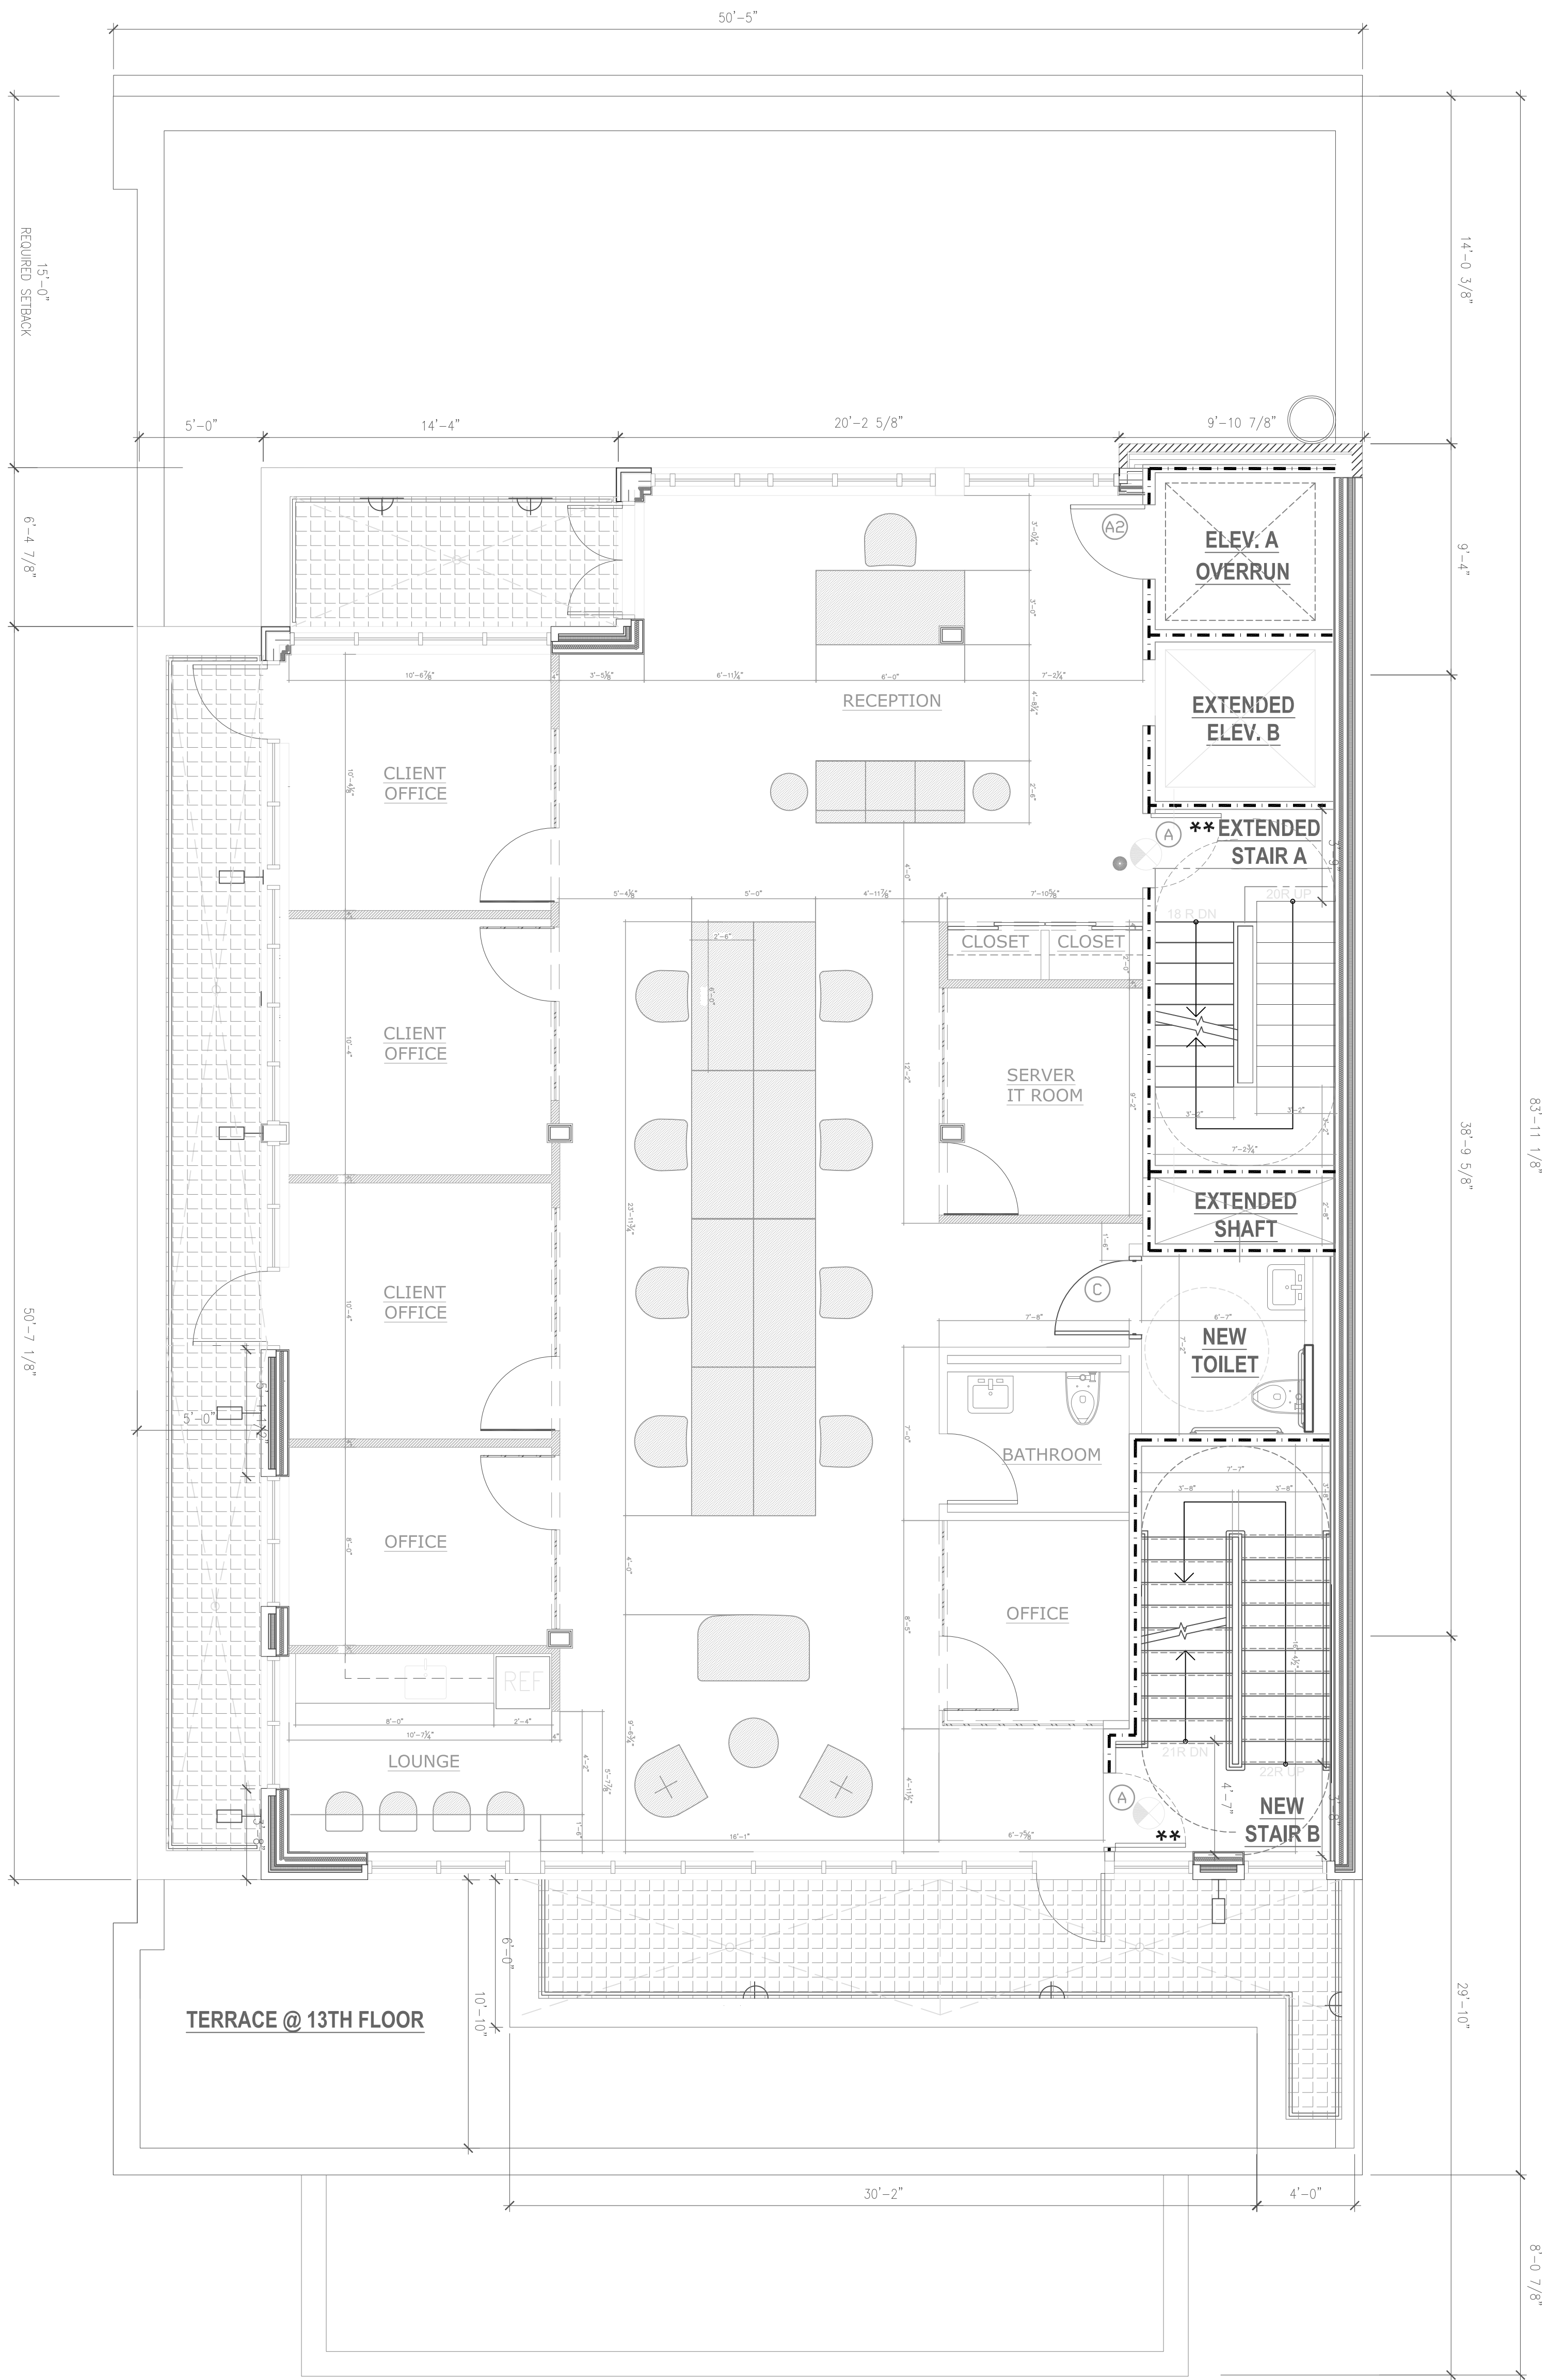



1 PROPOSED 14TH FLOOR PLAN - SCHEME 1
TOTAL = 10'11 1/8"

	Date: MARCH 2016	Scale: 1/4"=1'-0"	Dwg. Title: PROPOSED FLOOR PLAN - SCHEME 1
	QUINT DESIGN - MARIA H. LOPEZ		Project:
	232 MADISON AVENUE NEW YORK, N.Y. 10016 C: 646 404-3253 EMAIL: marial@quintdesign.com		ADVERTISING OFFICES 30 WEST 21ST STREET 14TH FLOOR NEW YORK, N.Y. 10010
			SK-1

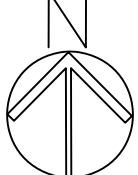


1 PROPOSED 14TH FLOOR PLAN - SCHEME 2
SCALE = 1/4"=1'-0"

	Date: MARCH 2016	Scale: 1/4"=1'-0"	Dwg. Title: PROPOSED FLOOR PLAN - SCHEME 2
	Project:		
	QUINT DESIGN - MARIA H. LOPEZ		
	232 MADISON AVENUE NEW YORK, N.Y. 10016 C: 646 404-3253 EMAIL: maria@quintdesign.com		
			ADVERTISING OFFICES 30 WEST 21ST STREET 14TH FLOOR NEW YORK, N.Y. 10010
			SK-2

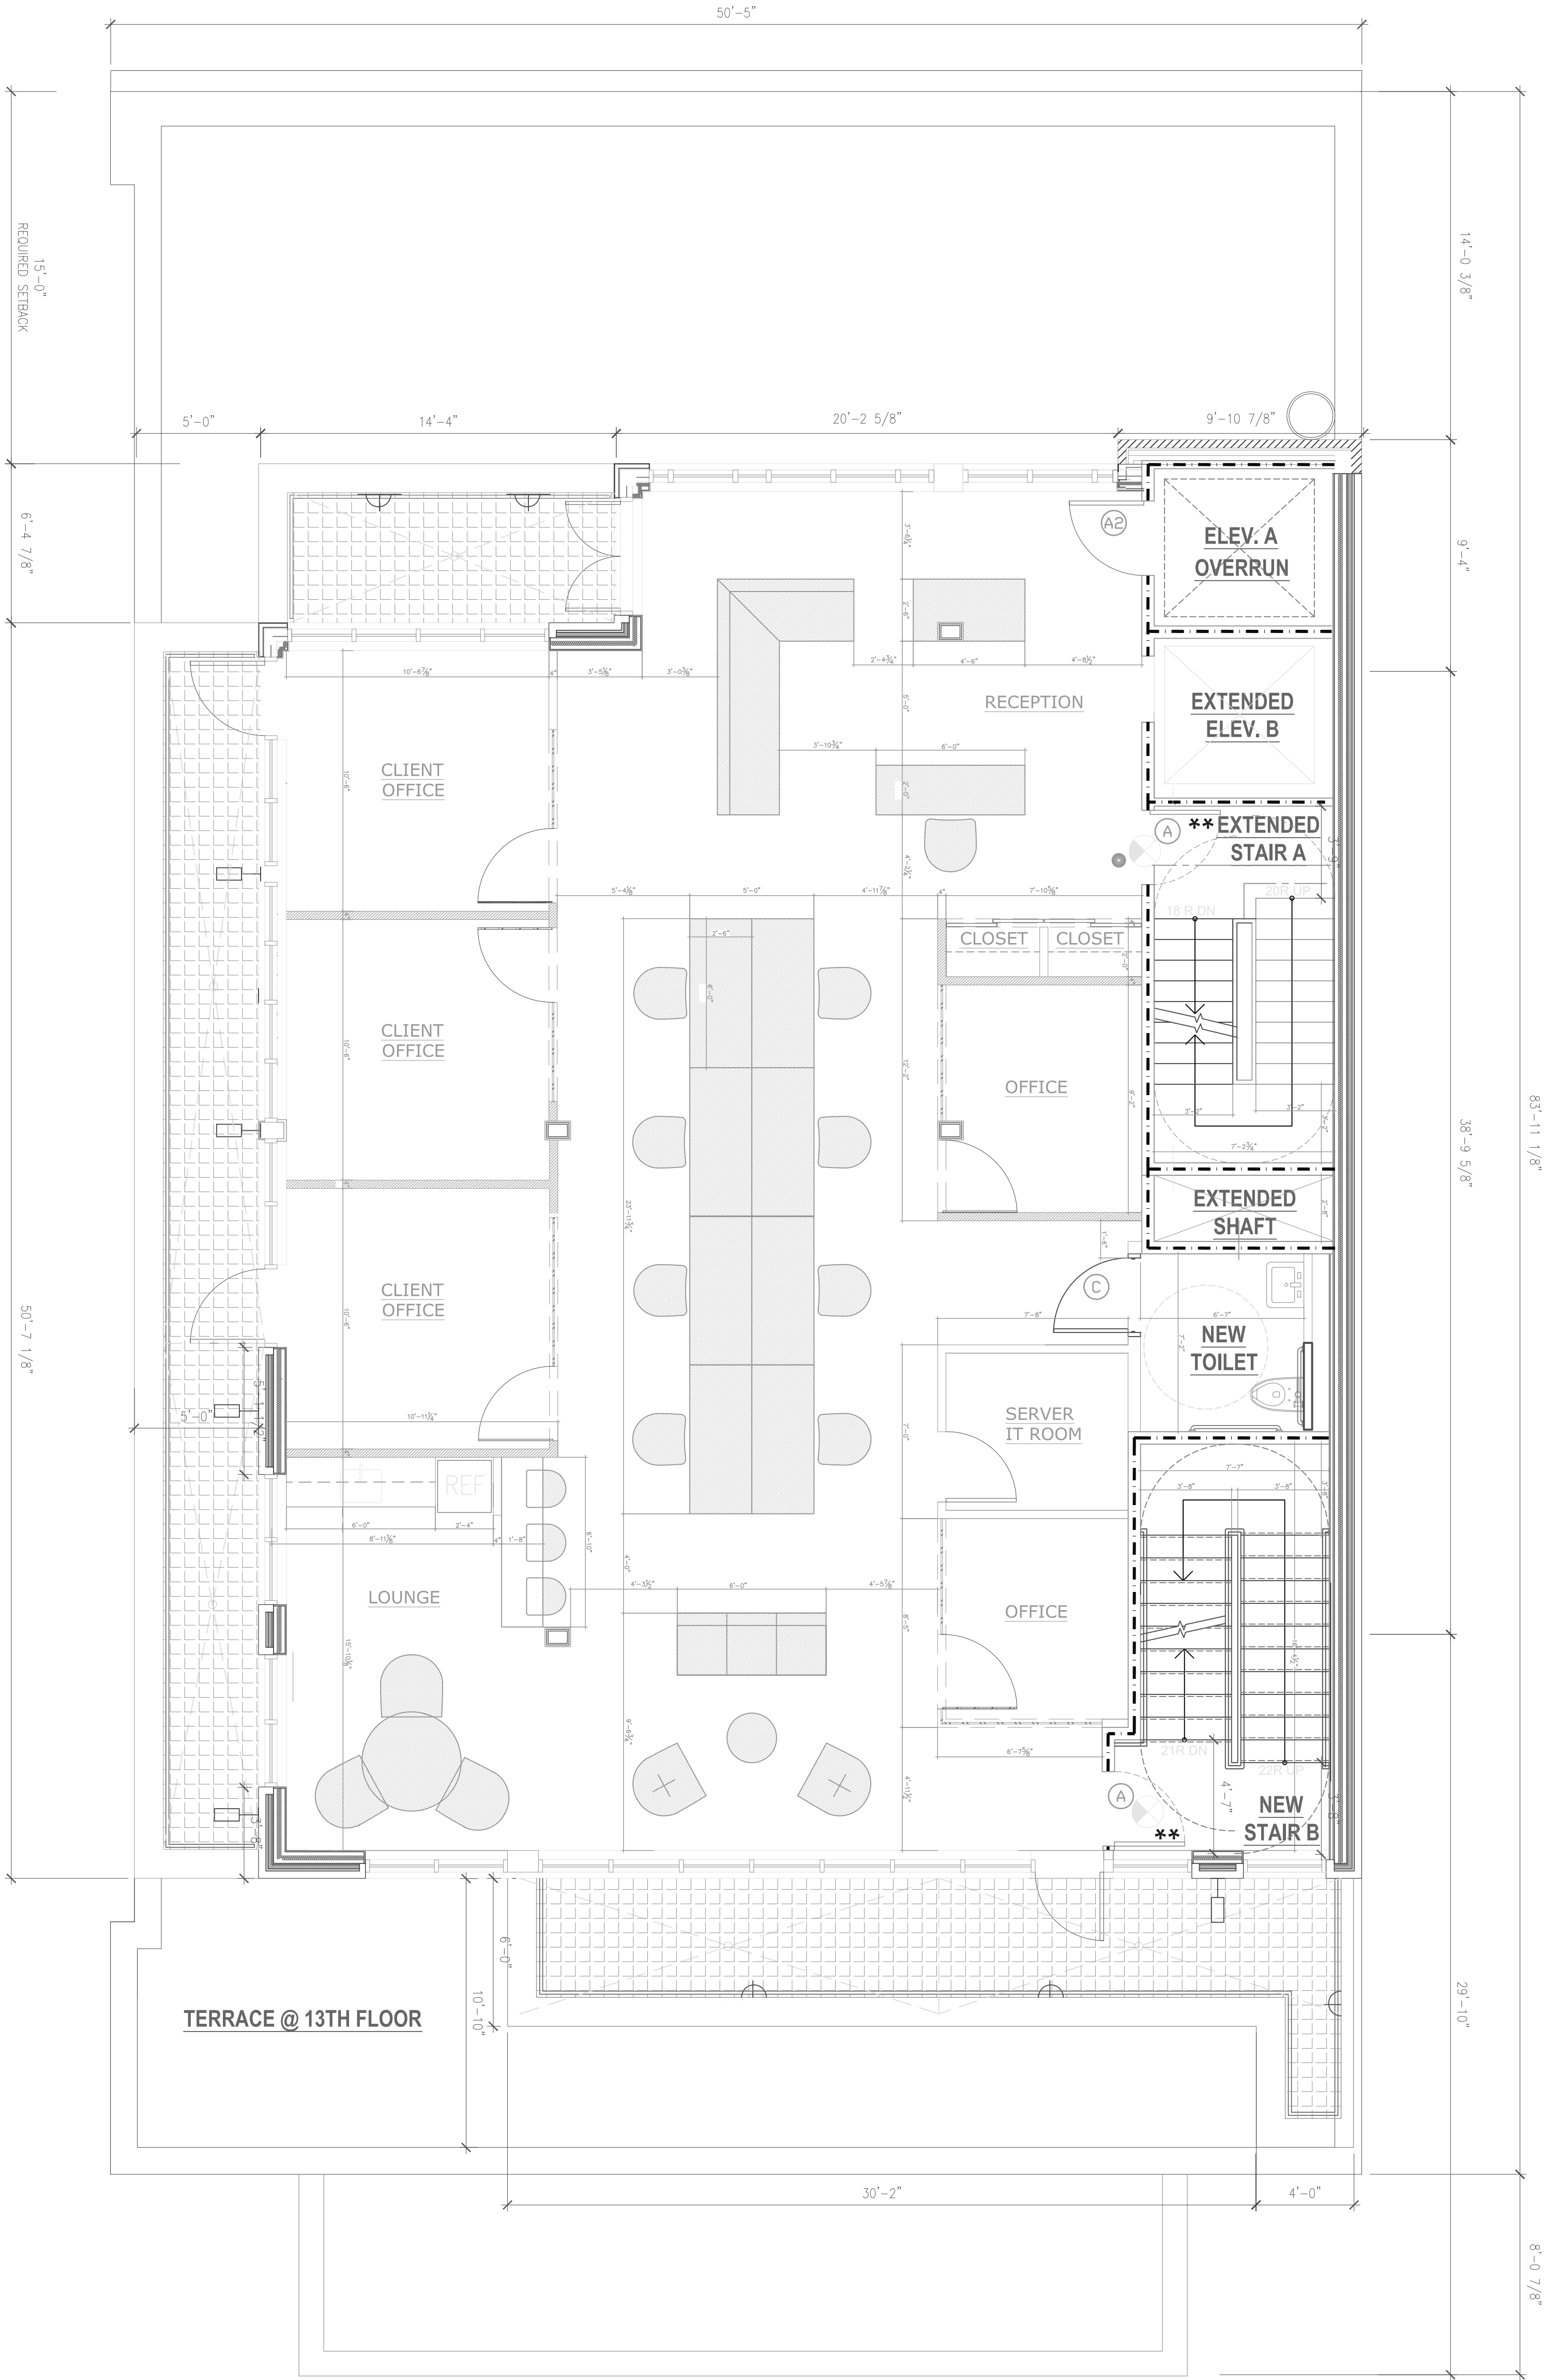


1 PROPOSED 14TH FLOOR PLAN - SCHEME 3
SCALE: 1/4"=1'-0"

	Date: MARCH 2016	Scale: 1/4"=1'-0"	Dwg. Title: PROPOSED FLOOR PLAN - SCHEME 3
	Project:		
	QUINT DESIGN - MARIA H. LOPEZ		
	ADVERTISING OFFICES		
232 MADISON AVENUE NEW YORK, N.Y. 10016		30 WEST 21ST STREET 14TH FLOOR	
C: 646 404-3253		NEW YORK, N.Y. 10010	
EMAIL: marial@quintdesign.com		SK-3	

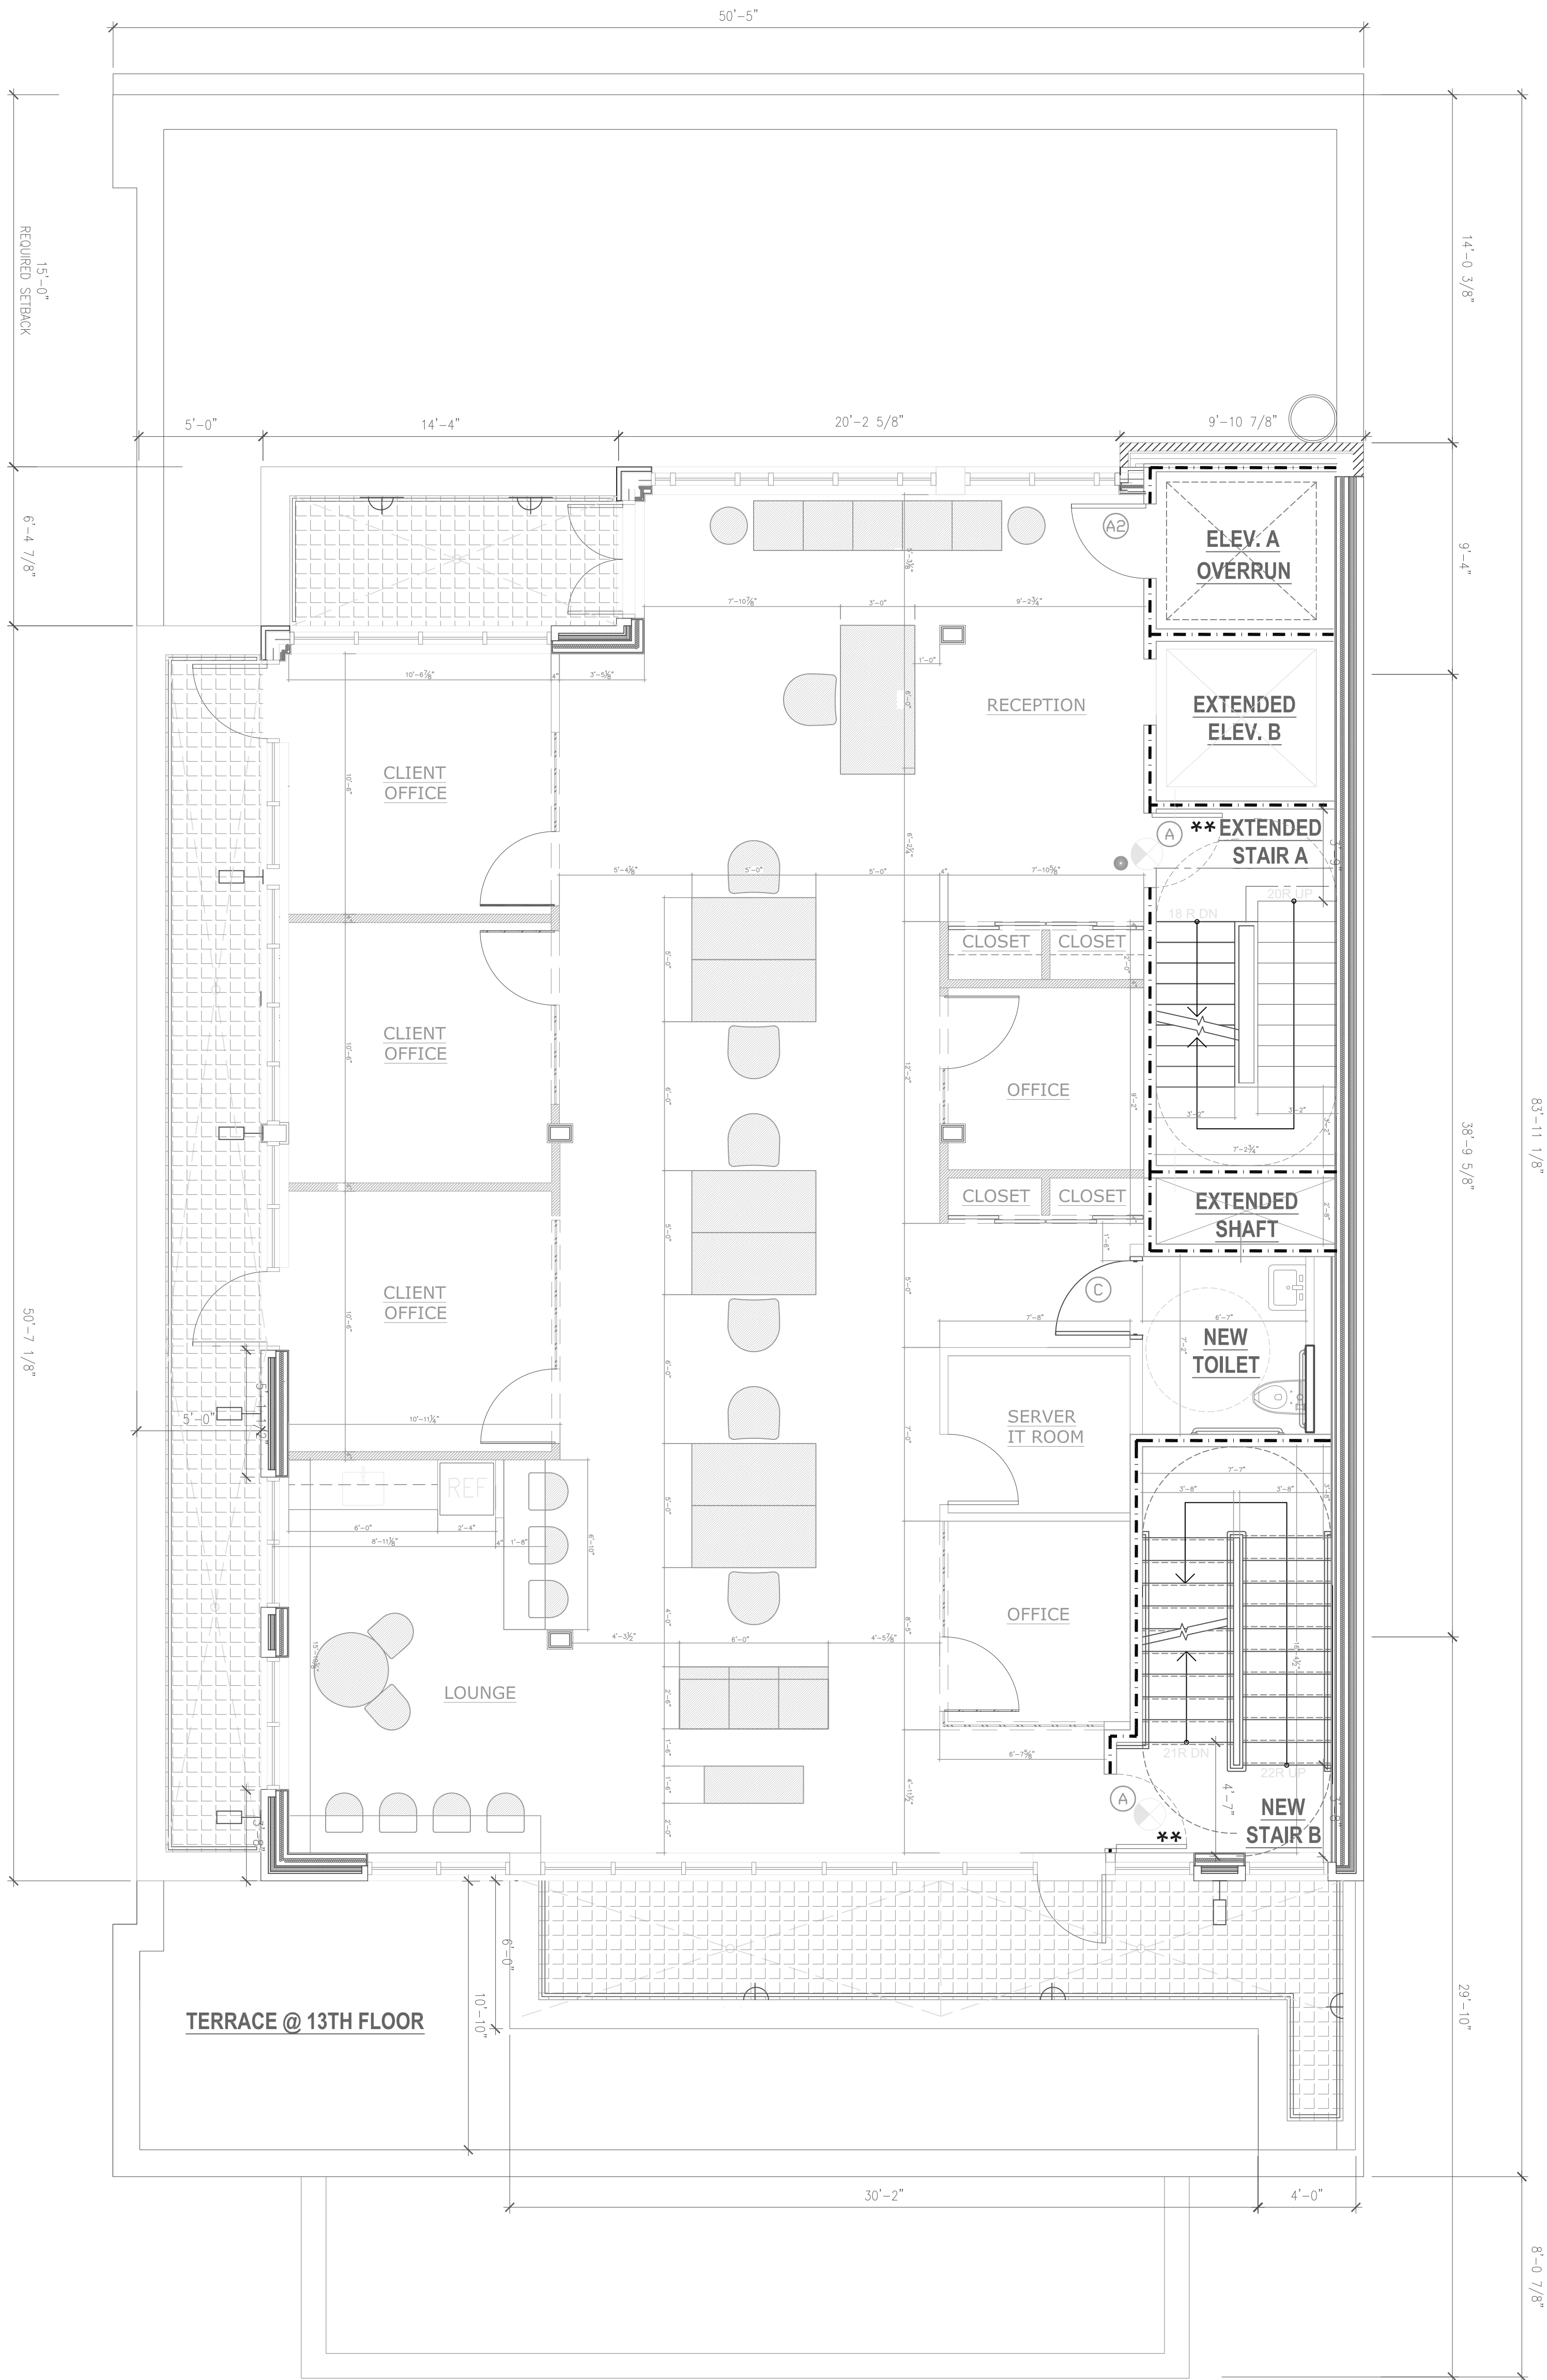


1 PROPOSED 14TH FLOOR PLAN - SCHEME 4

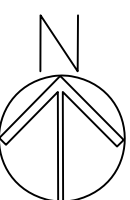


Date: MARCH 2016
Scale: 1/4"=1'-0"
Project: QUINT DESIGN - MARIA H. LOPEZ
232 MADISON AVENUE NEW YORK, N.Y. 10016
C: 646 404-3253
EMAIL: marial@quintdesign.com

Dwg. Title: 4PROPOSED FLOOR PLAN - SCHEME 4
Project: ADVERTISING OFFICES
30 WEST 21ST STREET 14TH FLOOR
NEW YORK, N.Y. 10010

SK-4

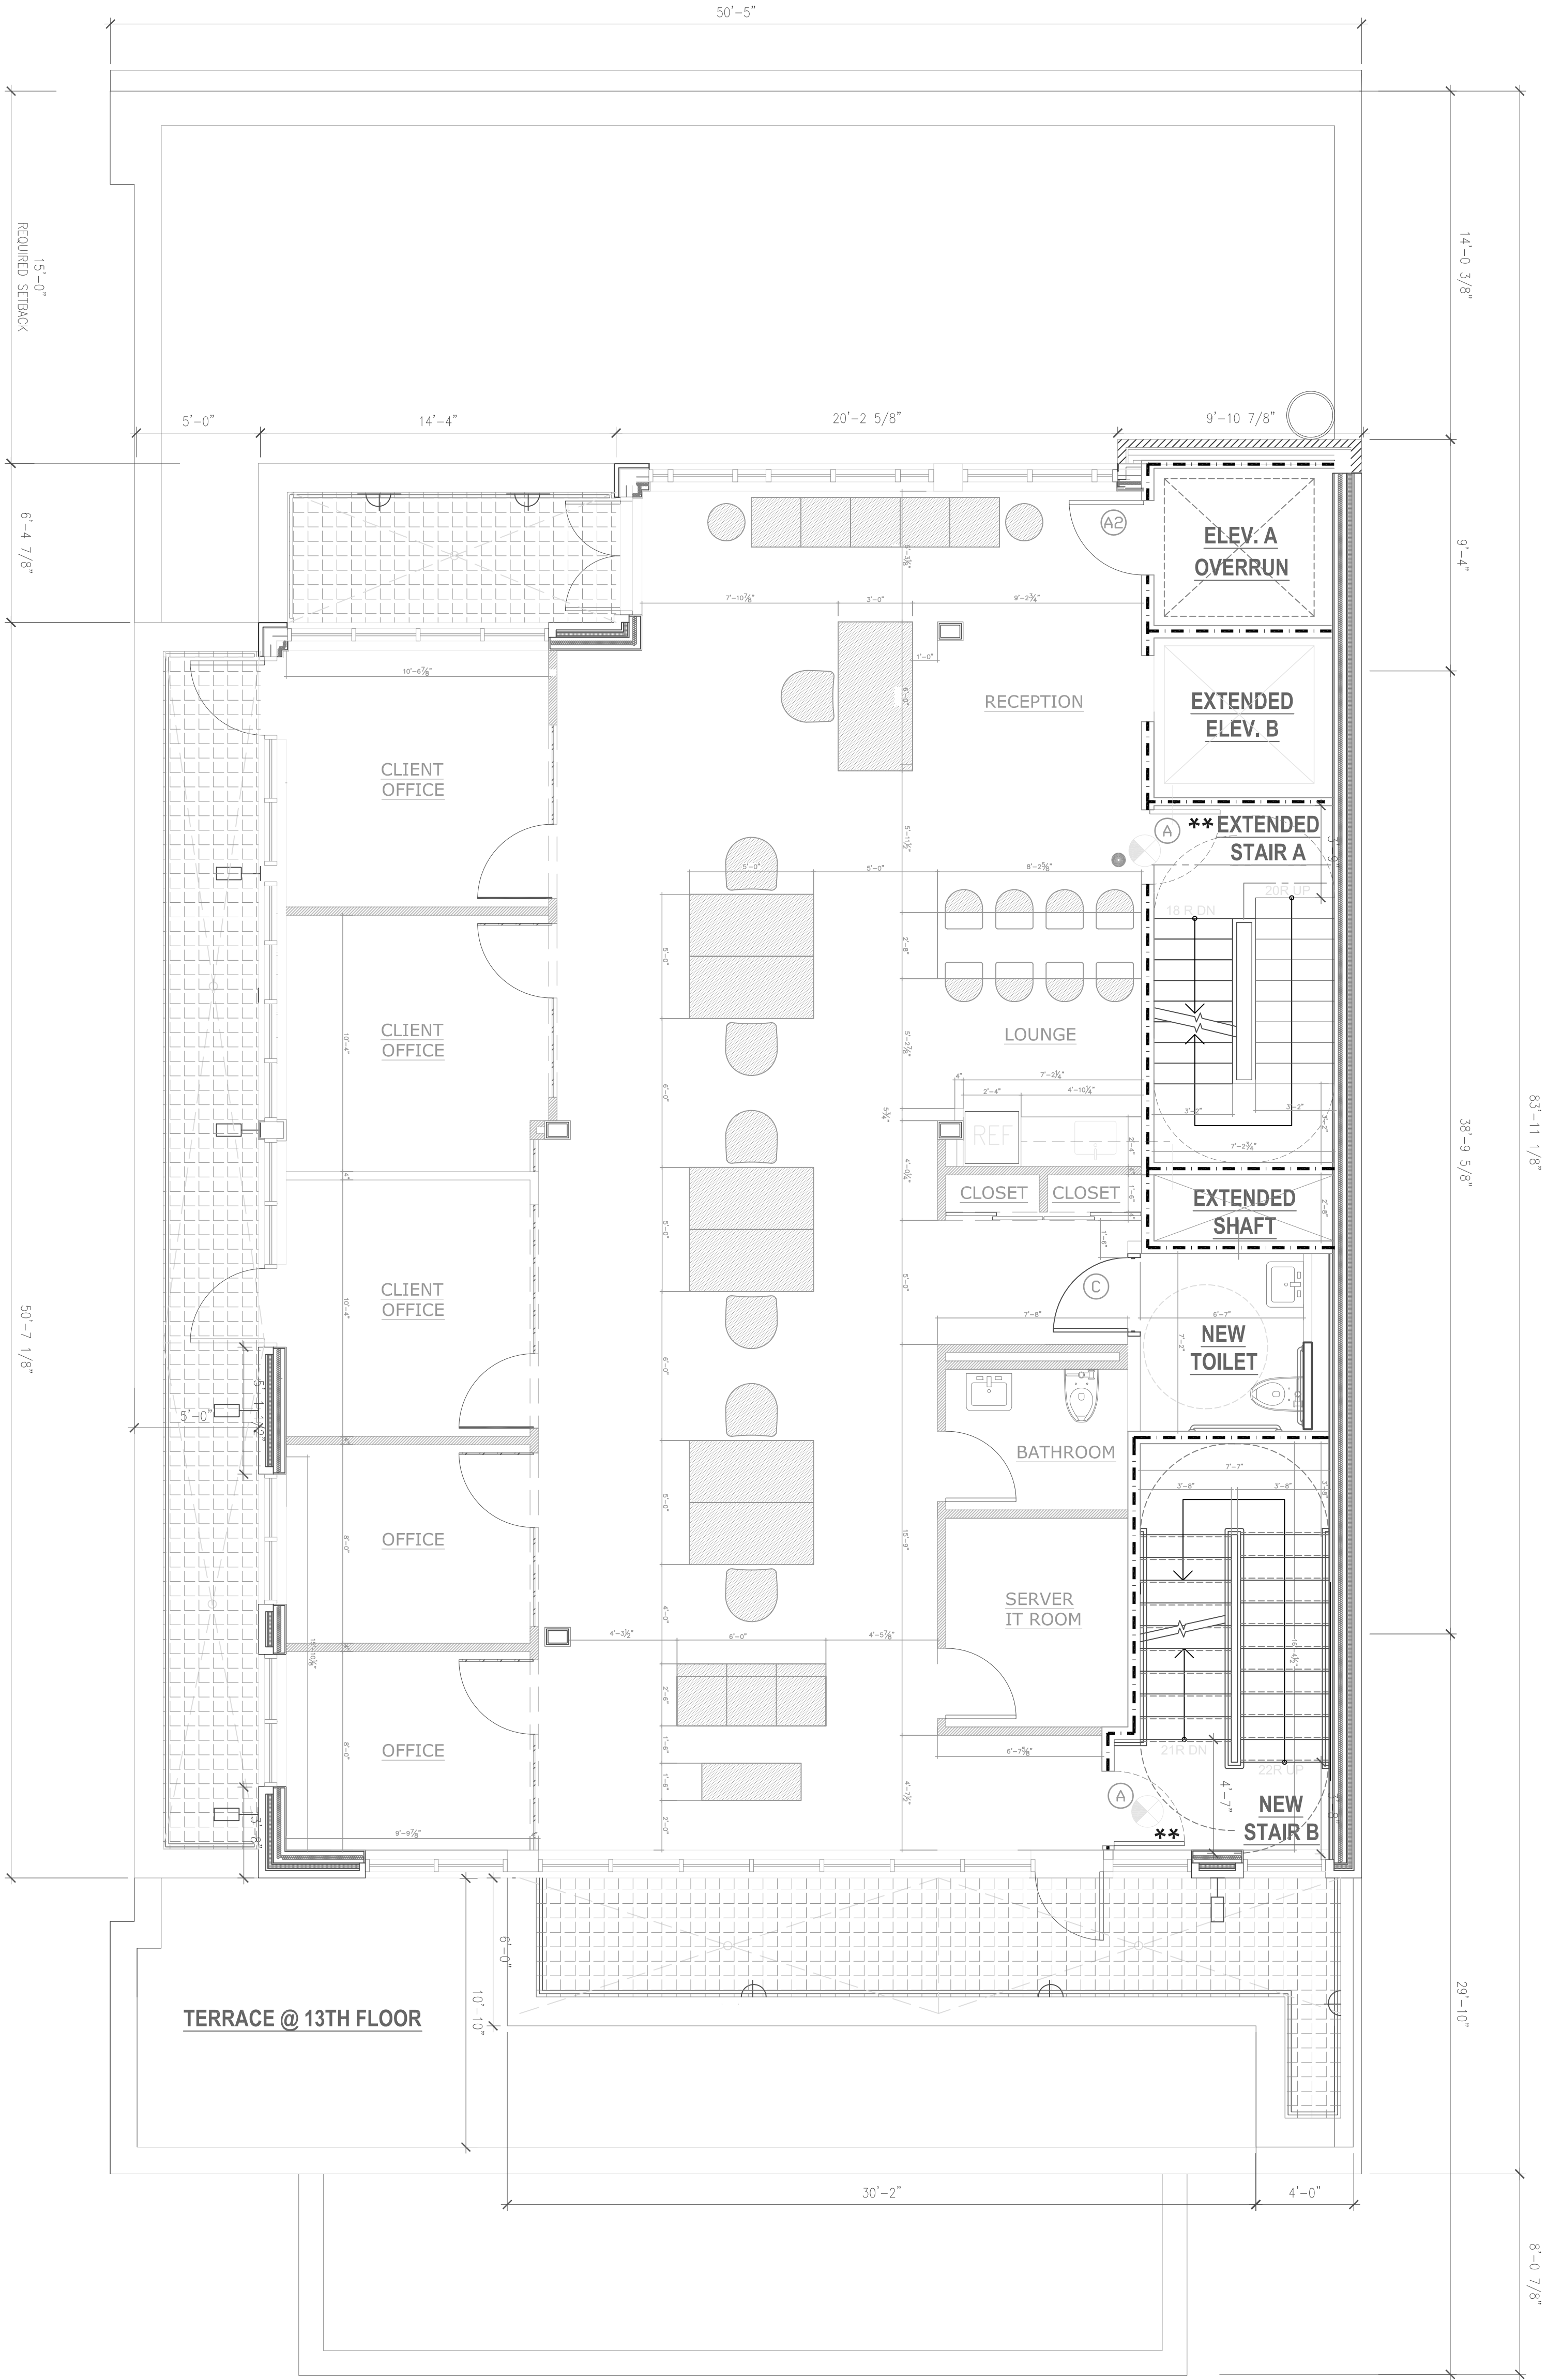


1 PROPOSED 14TH FLOOR PLAN - SCHEME 5
SK-5 - 1/4"=1'-0"

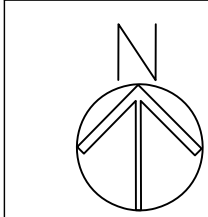


Date: MARCH 2016
Scale: 1/4"=1'-0"
QUINT DESIGN - MARIA H. LOPEZ
232 MADISON AVENUE NEW YORK, N.Y. 10016
C: 646 404-3253
EMAIL: maria@quintdesign.com

Dwg. Title: 4PROPOSED FLOOR PLAN - SCHEME 5
Project:
ADVERTISING OFFICES
30 WEST 21ST STREET 14TH FLOOR
NEW YORK, N.Y. 10010

SK-5

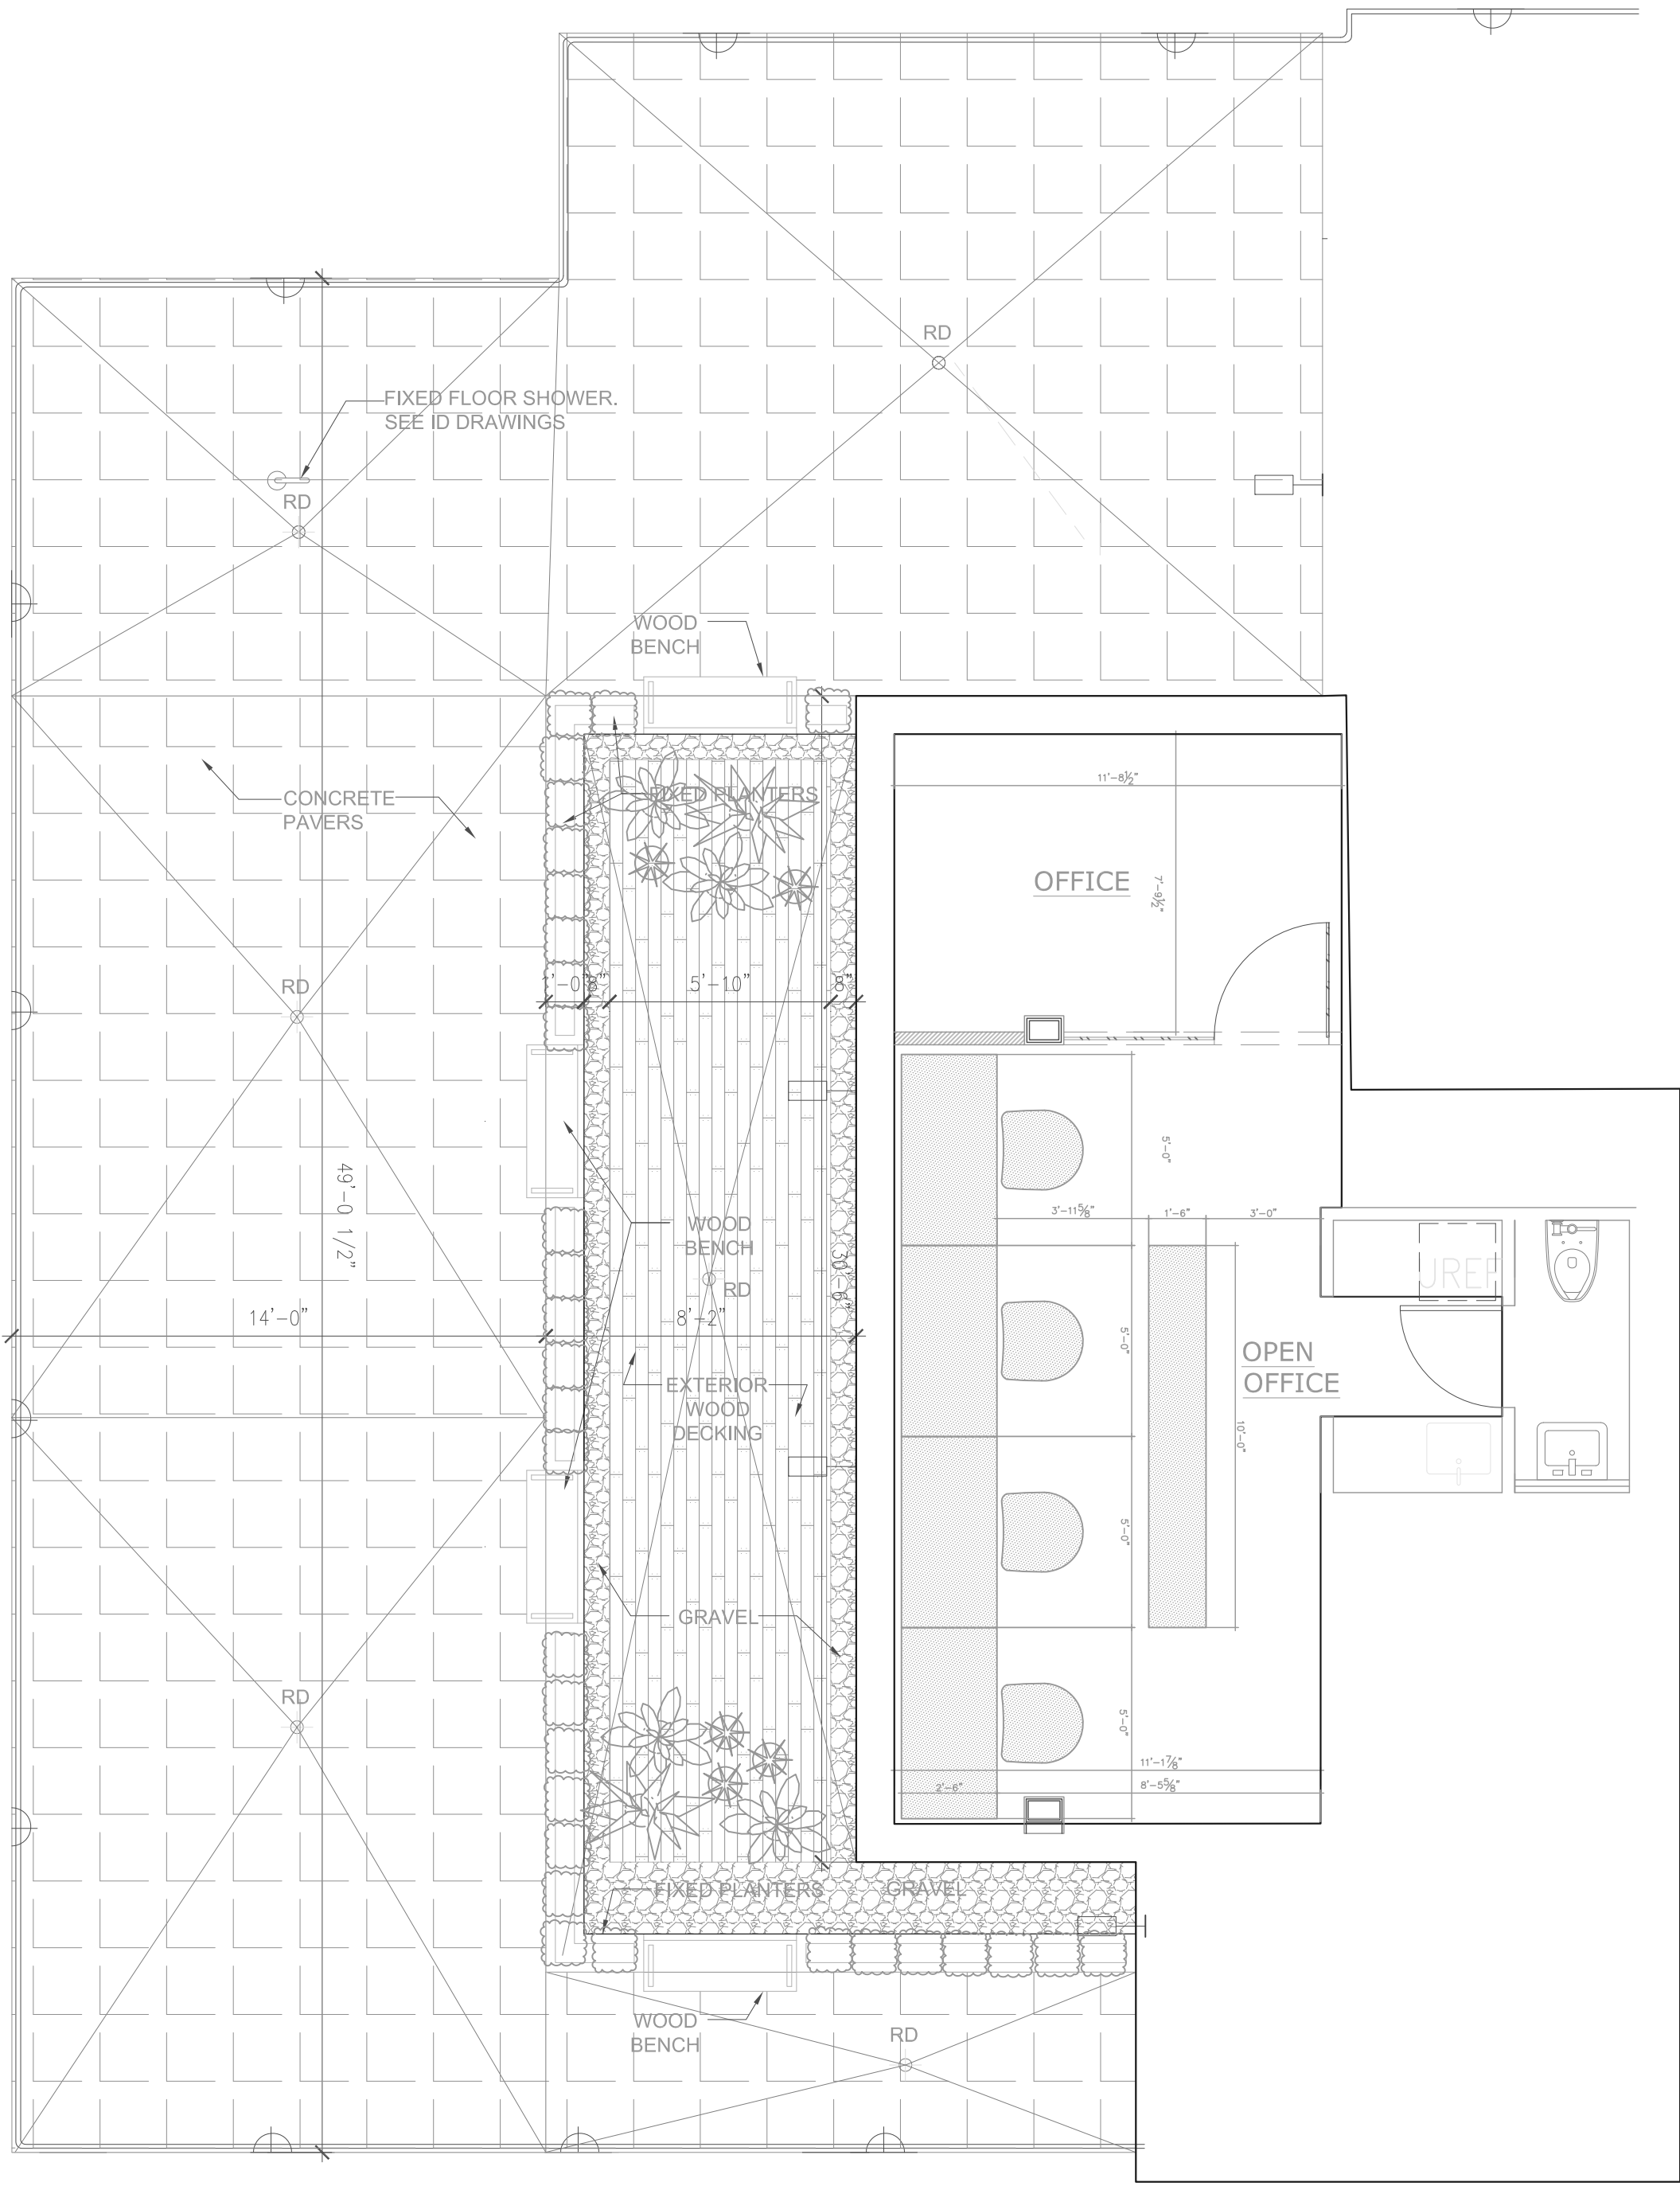

1 PROPOSED 15TH FLOOR PLAN / PH - SCHEME 1
SCALE: 1/4"=1'-0"

	Date: MARCH 2016		Scale: 1/4"=1'-0"	Dwg. Title:PROPOSED FLOOR PLAN - SCHEME 2	SK-2
	Project: ADVERTISING OFFICES				
	30 WEST 21ST STREET 14TH FLOOR NEW YORK, N.Y. 10010				

QUINT DESIGN - MARIA H. LOPEZ	
232 MADISON AVENUE NEW YORK, N.Y. 10016	
C: 646 404-3253	
EMAIL: maria@quintdesign.com	

