



4 CELLAR FLOOR PLAN - CONSTRUCTION:
1/8" = 1'-0"

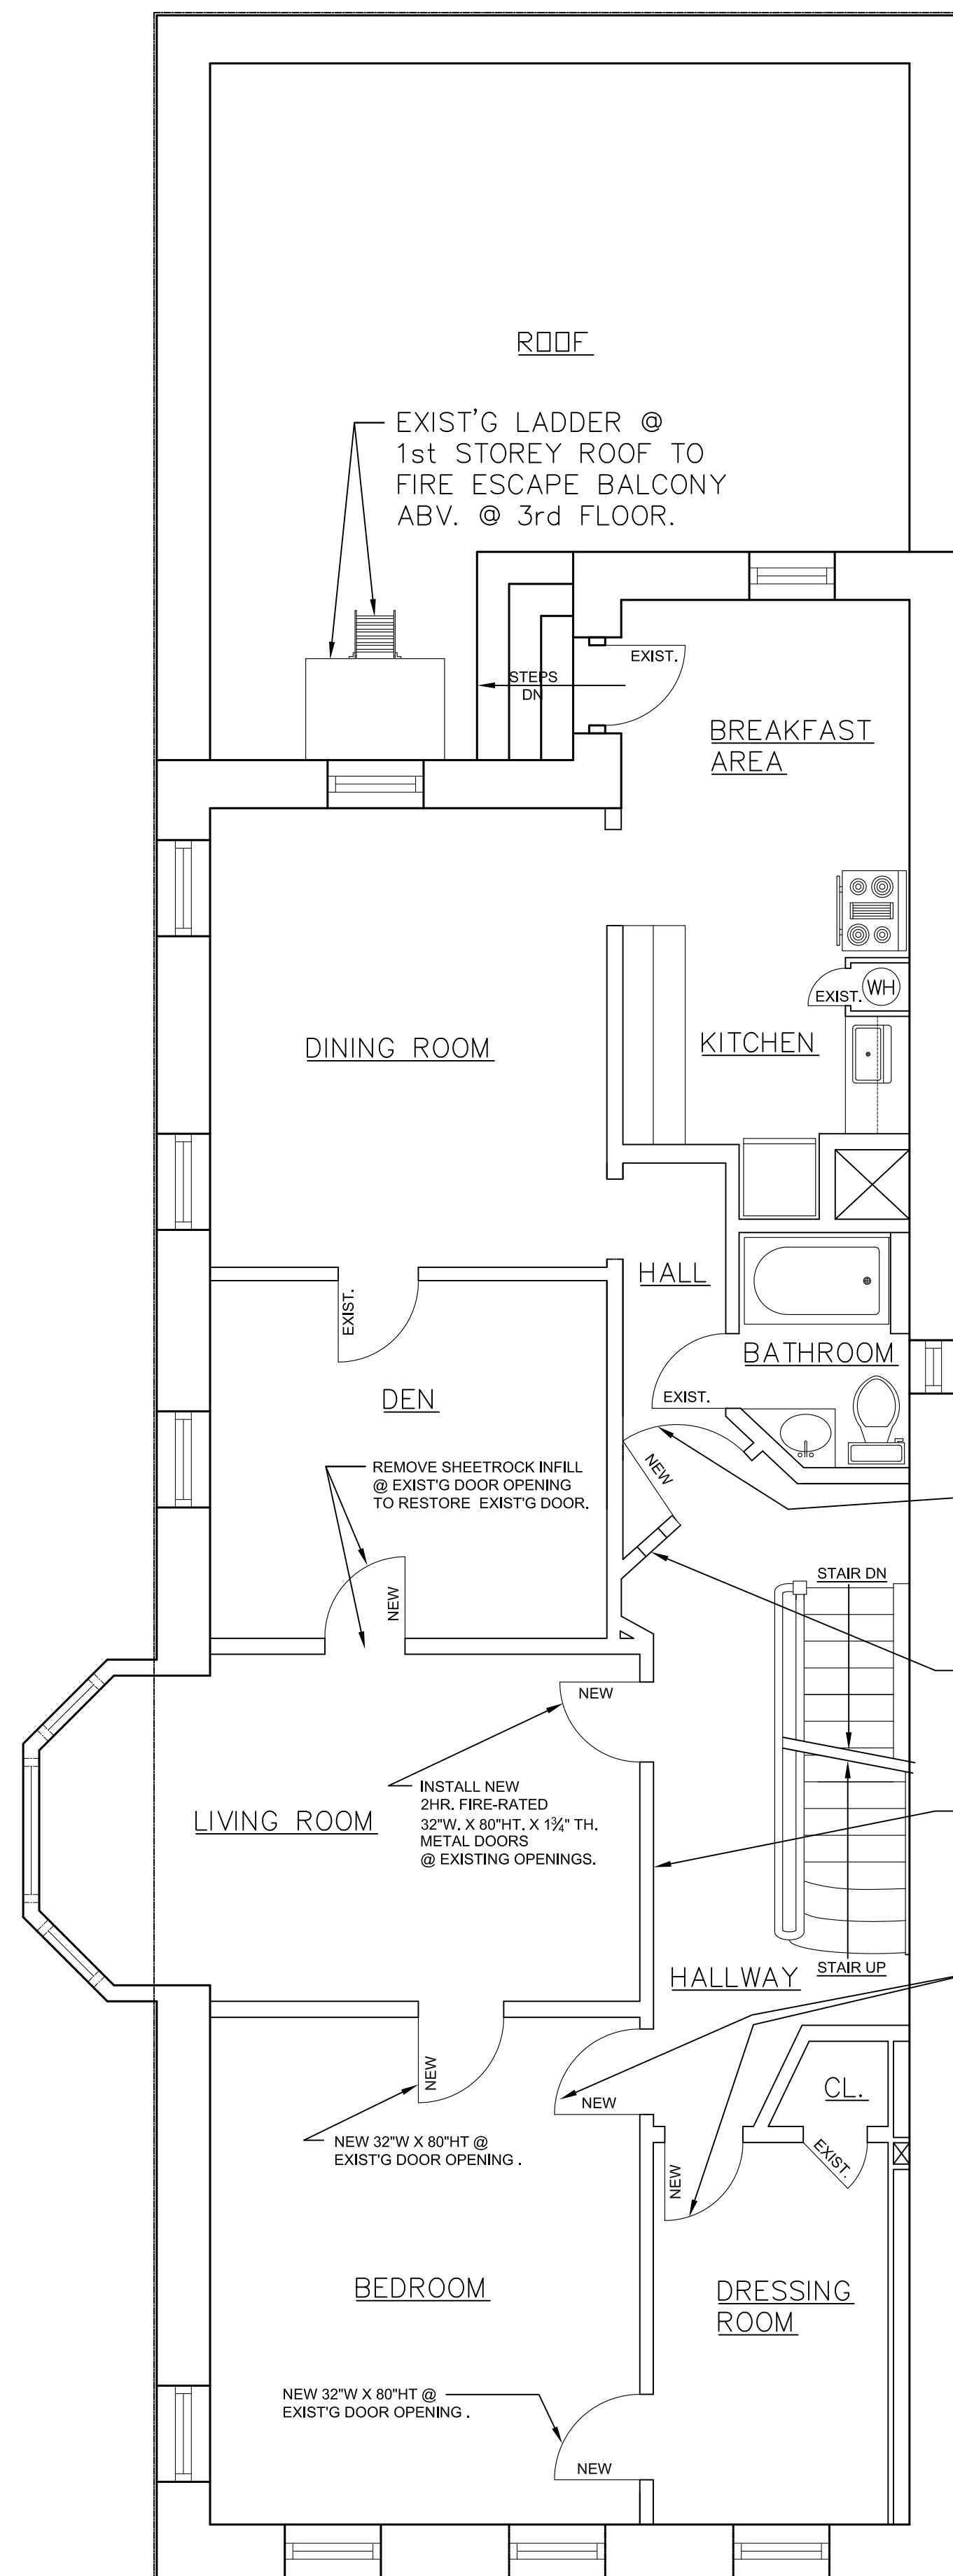

5 SECOND FLOOR PLAN - CONSTRUCTION:
1/8" = 1'-0"

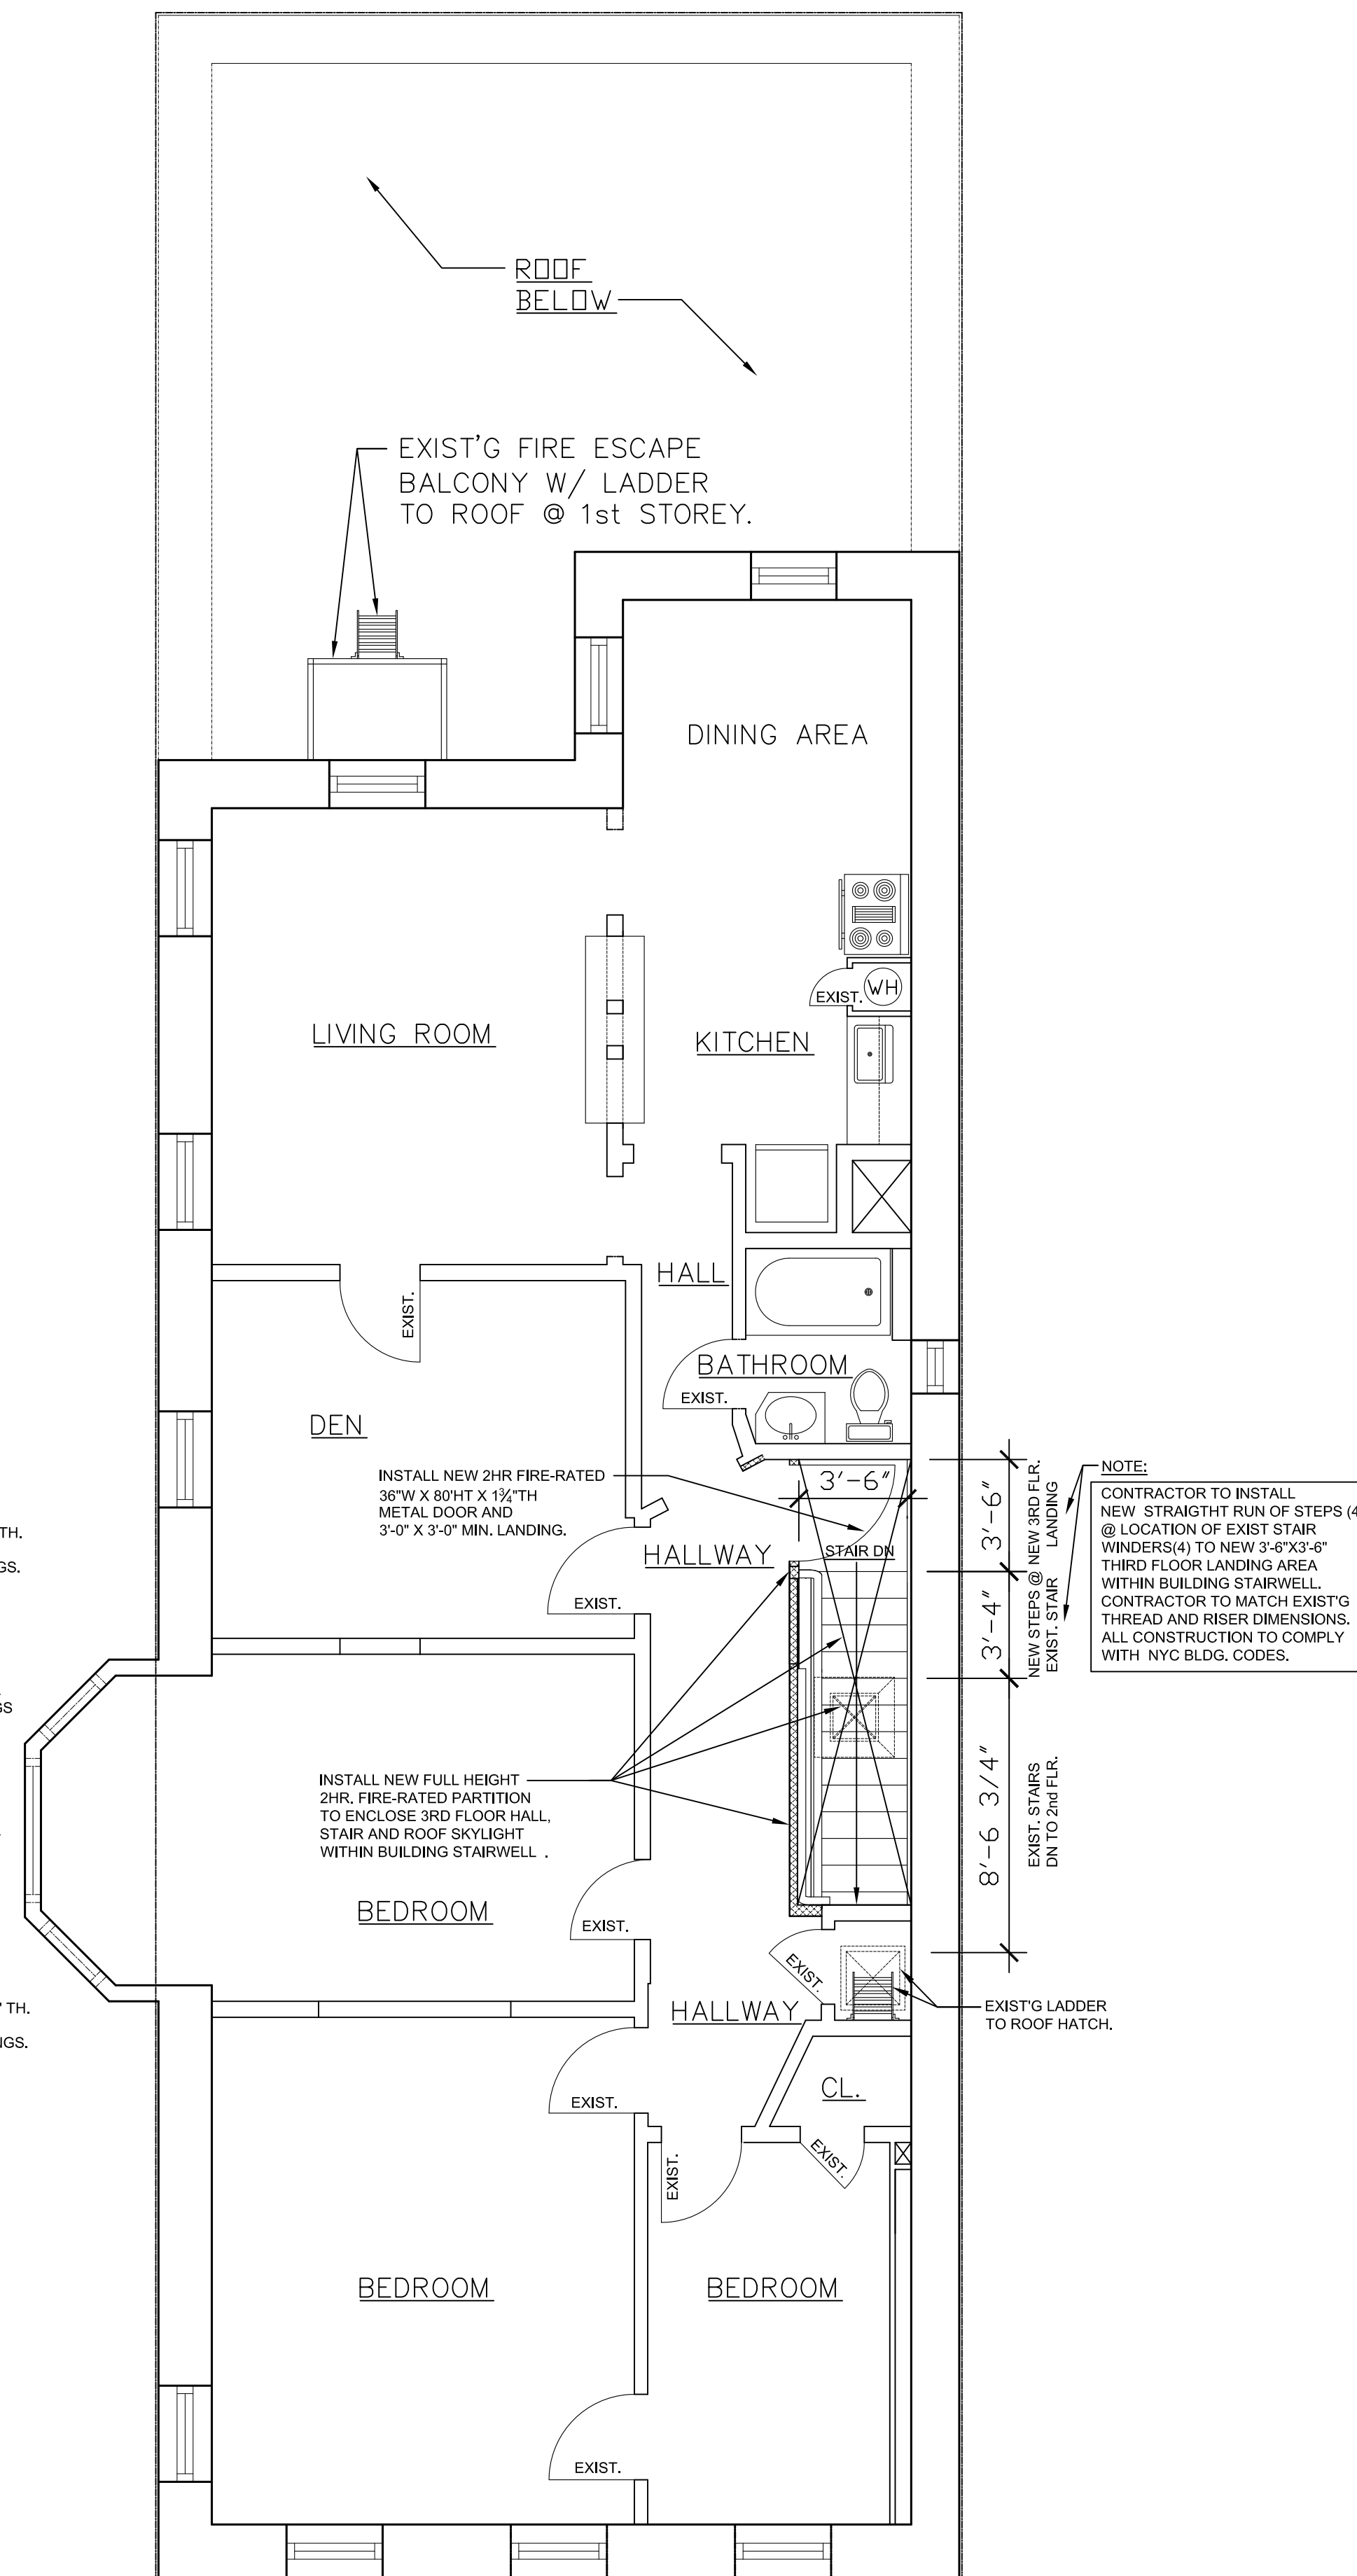

6 THIRD FLOOR PLAN - CONSTRUCTION:
1/8" = 1'-0"

SYMBOLS	SCHEDULE OF SYMBOLS
	EXISTING PARTITIONS TO REMAIN
	EXISTING PARTITIONS TO BE REMOVED, PATCH AS REQUIRED
	NEW PARTITIONS - 1HR RATED
	1/2" TYPE X GYP. BD. EACH SIDE, 3/4" METAL STUD @ 16" O.C. PROVIDE SOUND INSULATION AS REQUIRED
	NEW PARTITIONS - 2HR RATED
	1/2" TYPE X GYP. BD. EACH SIDE, 3/4" METAL STUD @ 16" O.C. PROVIDE SOUND INSULATION AS REQUIRED
	SMOKE DETECTOR

Date: FEBRUARY 27, 2011
 Scale: AS NOTED
 Project: JOHN TUSA DESIGN
 102 NORMAN AVENUE
 BROOKLYN, NY
 TEL: 917 799-1559 CELL: 917 526-3227
 Revision No. Date
 A-2