


STUDIO UNIT  
PROPOSED FLOORPLAN  
SCALE 1:50m

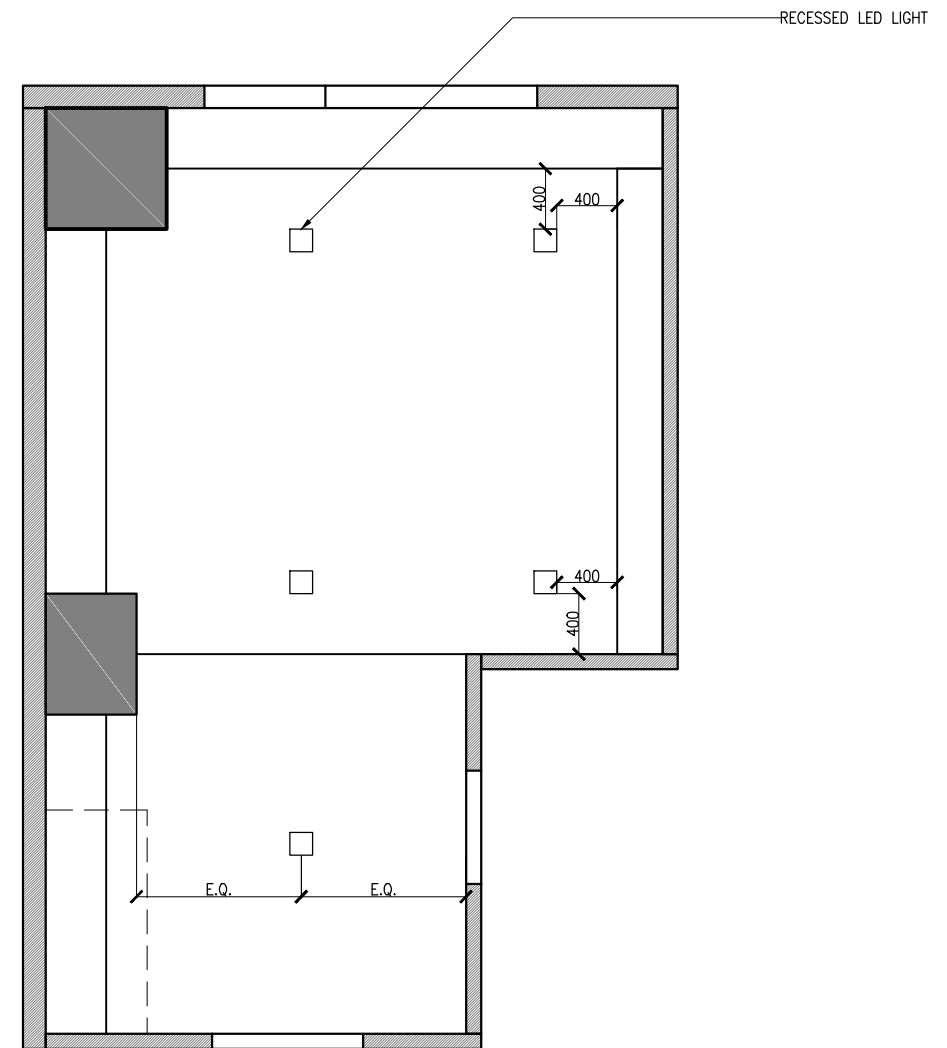

STUDIO UNIT  
REFLECTED CEILING PLAN  
SCALE 1:50m

	IDR. DOROTHY TAN SAN JUAN	PROJECT TITLE:	OWNER:	ADDRESS:	SHEET CONTENTS:	DESIGNED BY:	D. TAN	SHEET NO.  I-102
		MODERN STUDIO UNIT	YANCY LU	M PLACE RESIDENCES PANAY AVE. SOUTH TRIANGLE QUEZON CITY	PROPOSED FLOORPLAN REFLECTED CEILING PLAN	COORDINATED BY:	D. TAN	
						SCALE:	1:50m	
						DATE:	2017-02-13	
						DATE PRINTED:	2017-02-13	