




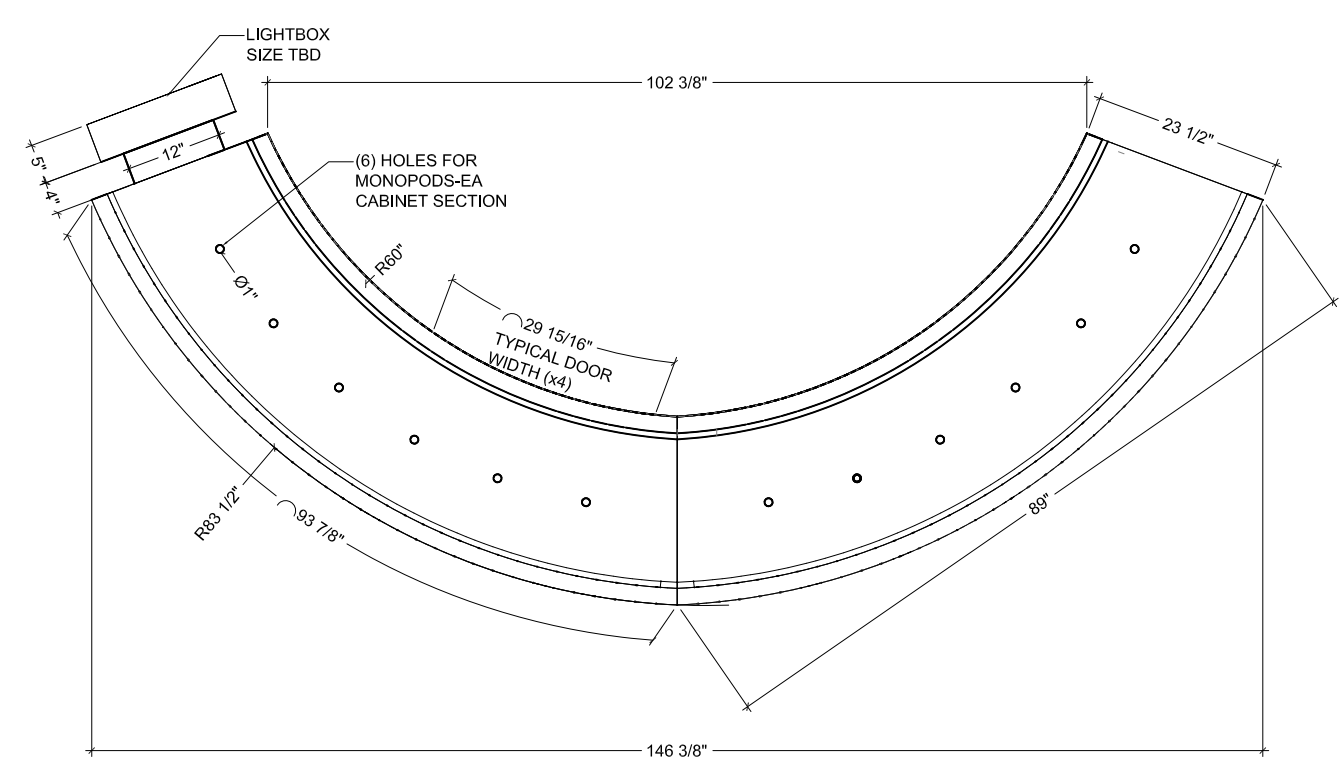

OVERALL CABINET SIZE-PLAN VIEW
SCALE: 1" = 1'-0"

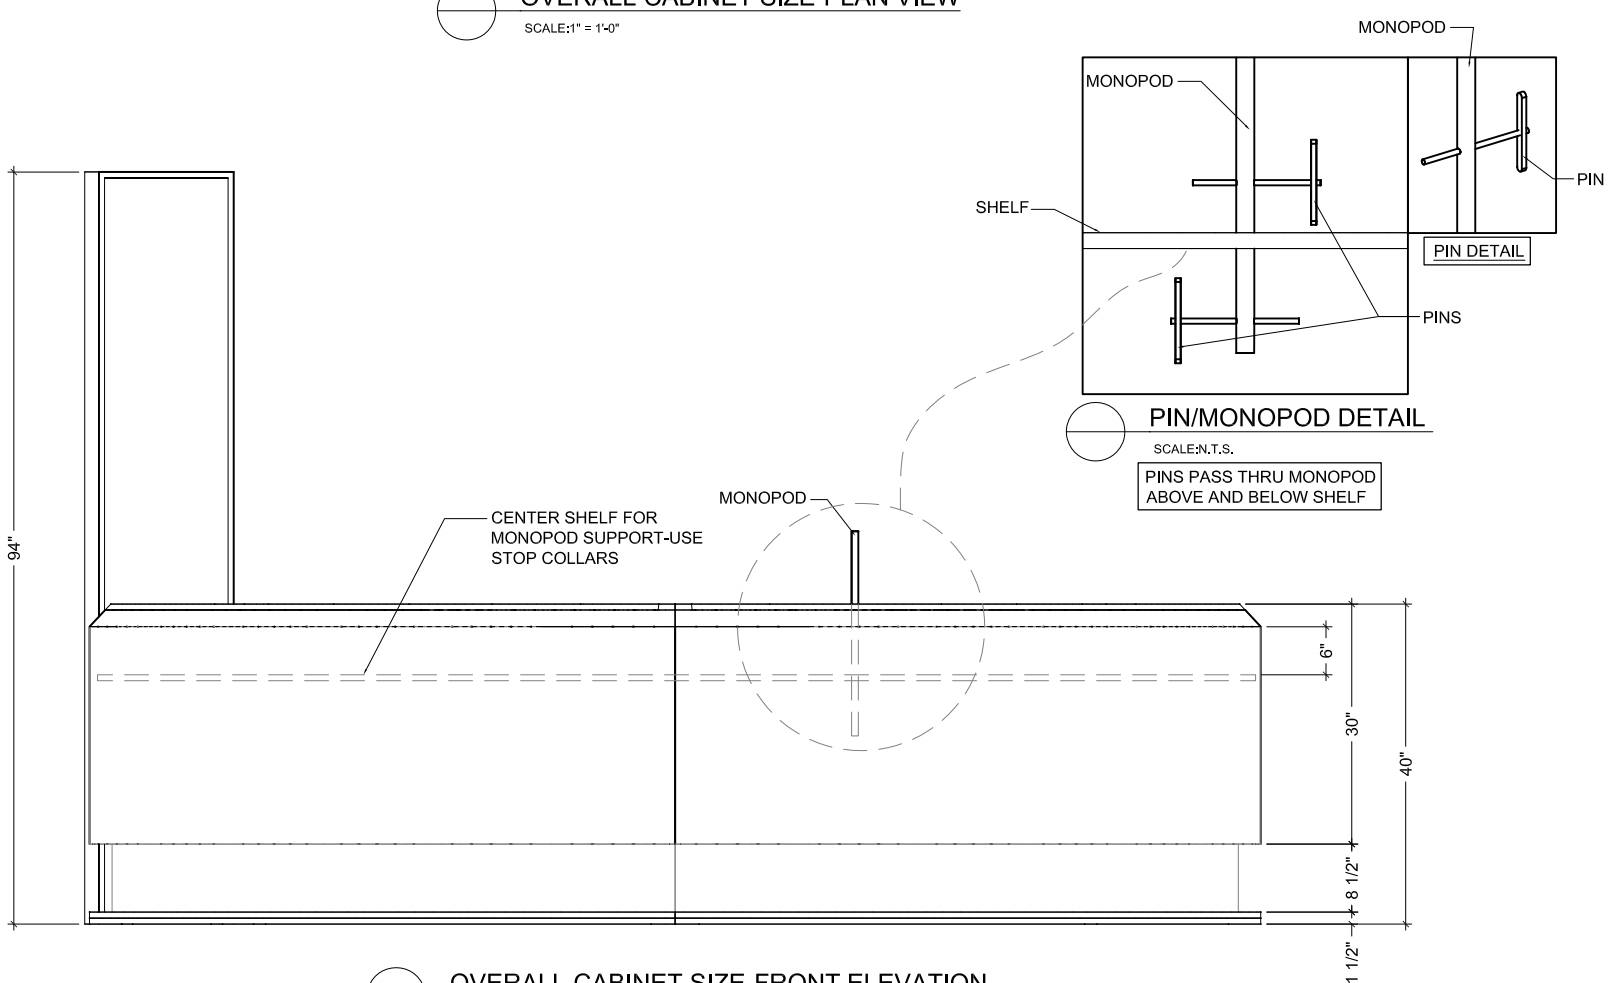

OVERALL CABINET SIZE-FRONT ELEVATION
SCALE: 1" = 1'-0"

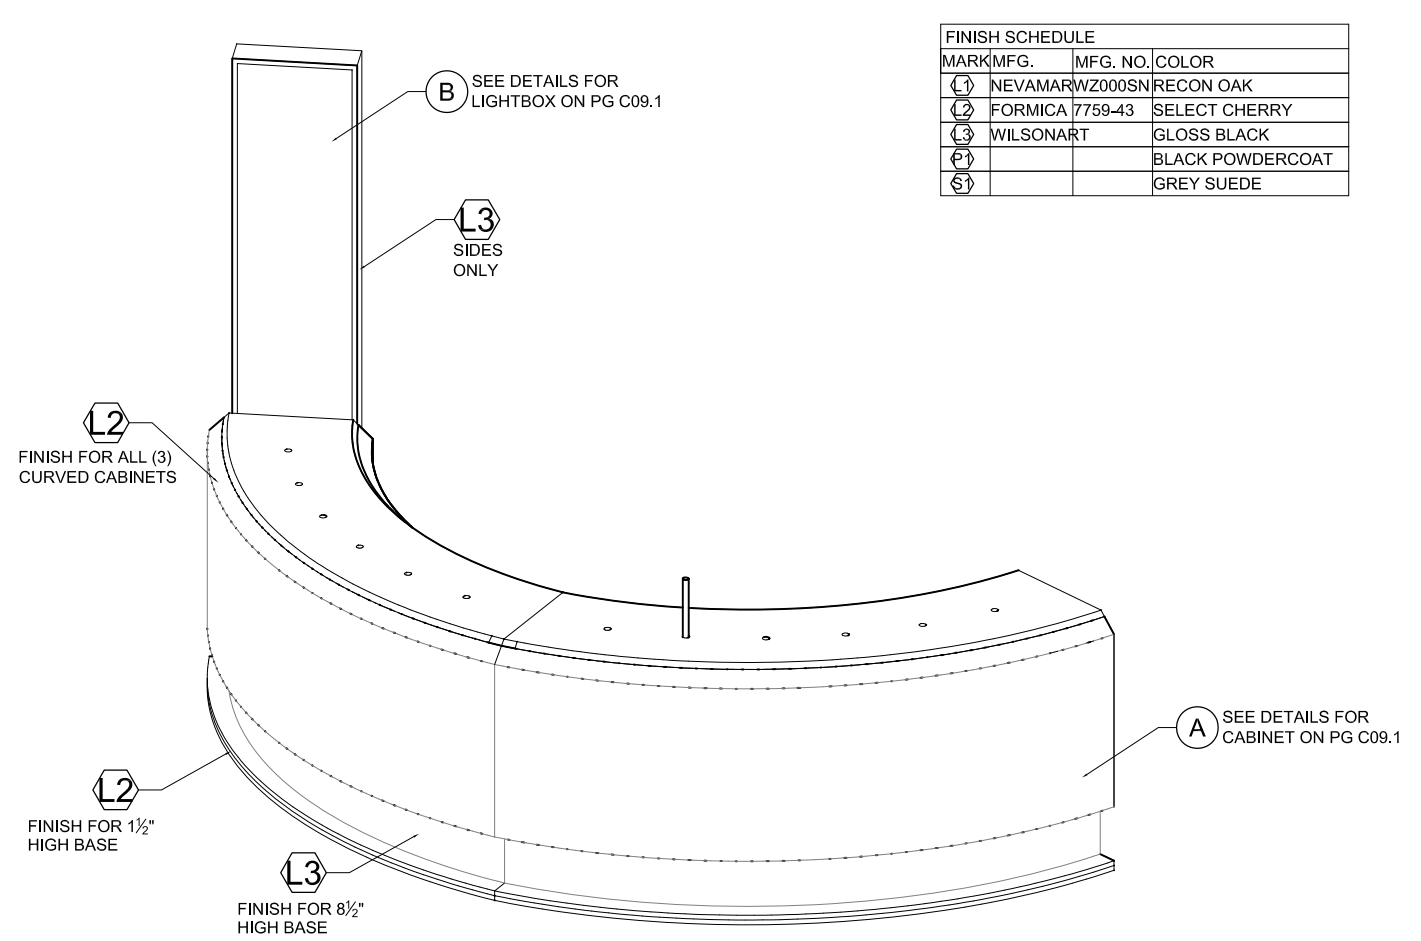

ASSEMBLED PERSPECTIVE
SCALE: N.T.S.

FINISH SCHEDULE		
MARK	MFG.	COLOR
L1	NEVAMARWZ000SN	RECON OAK
L2	FORMICA 7759-43	SELECT CHERRY
L3	WILSONART	GLOSS BLACK
P1		BLACK POWDERCOAT
S1		GREY SUEDE

