
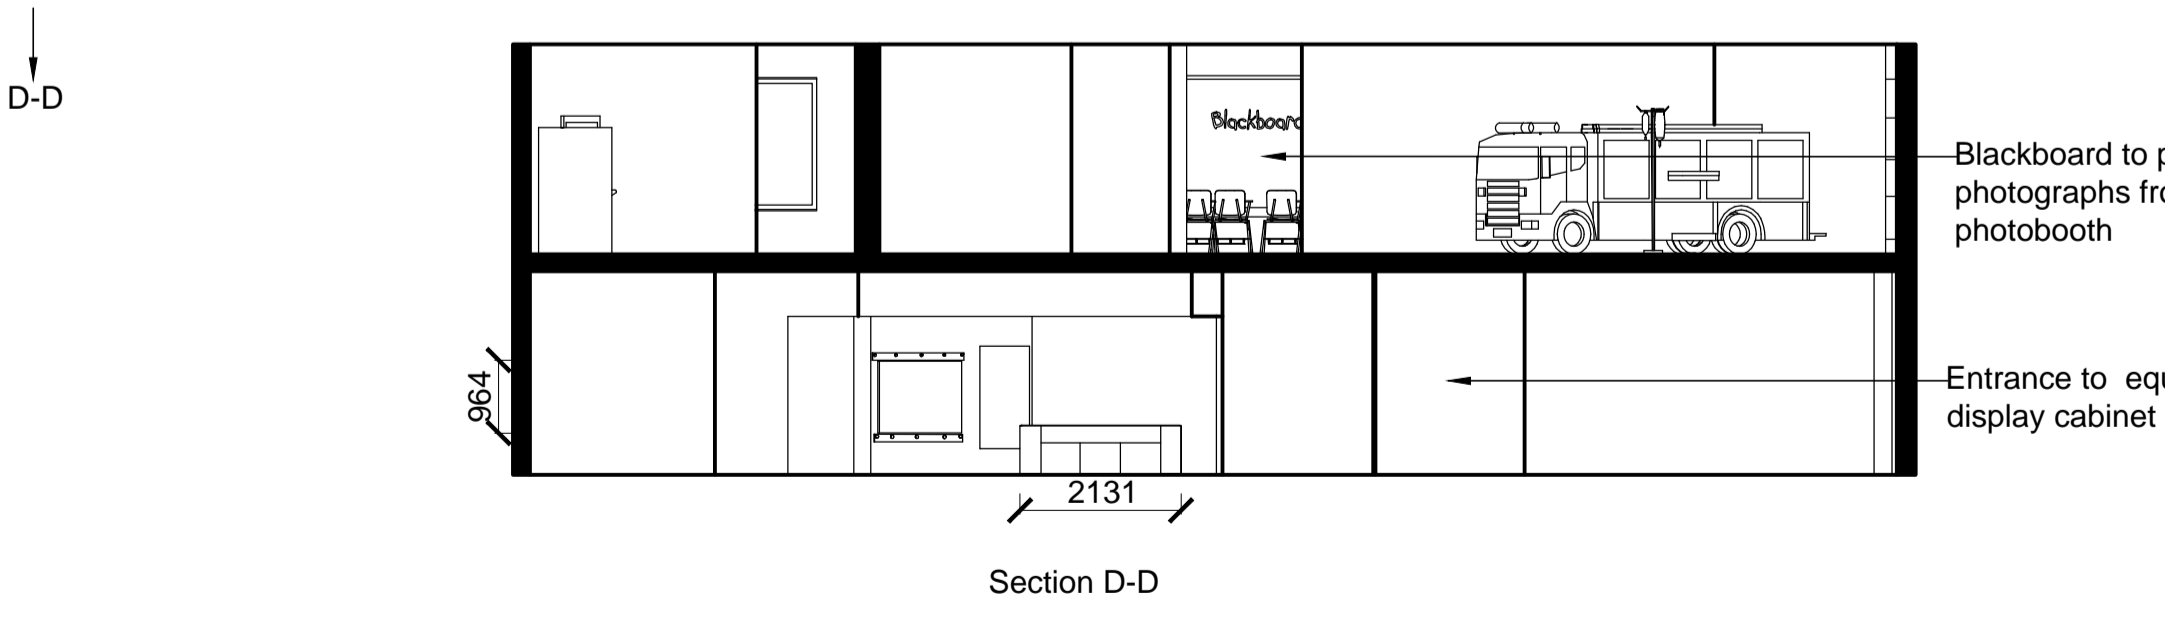
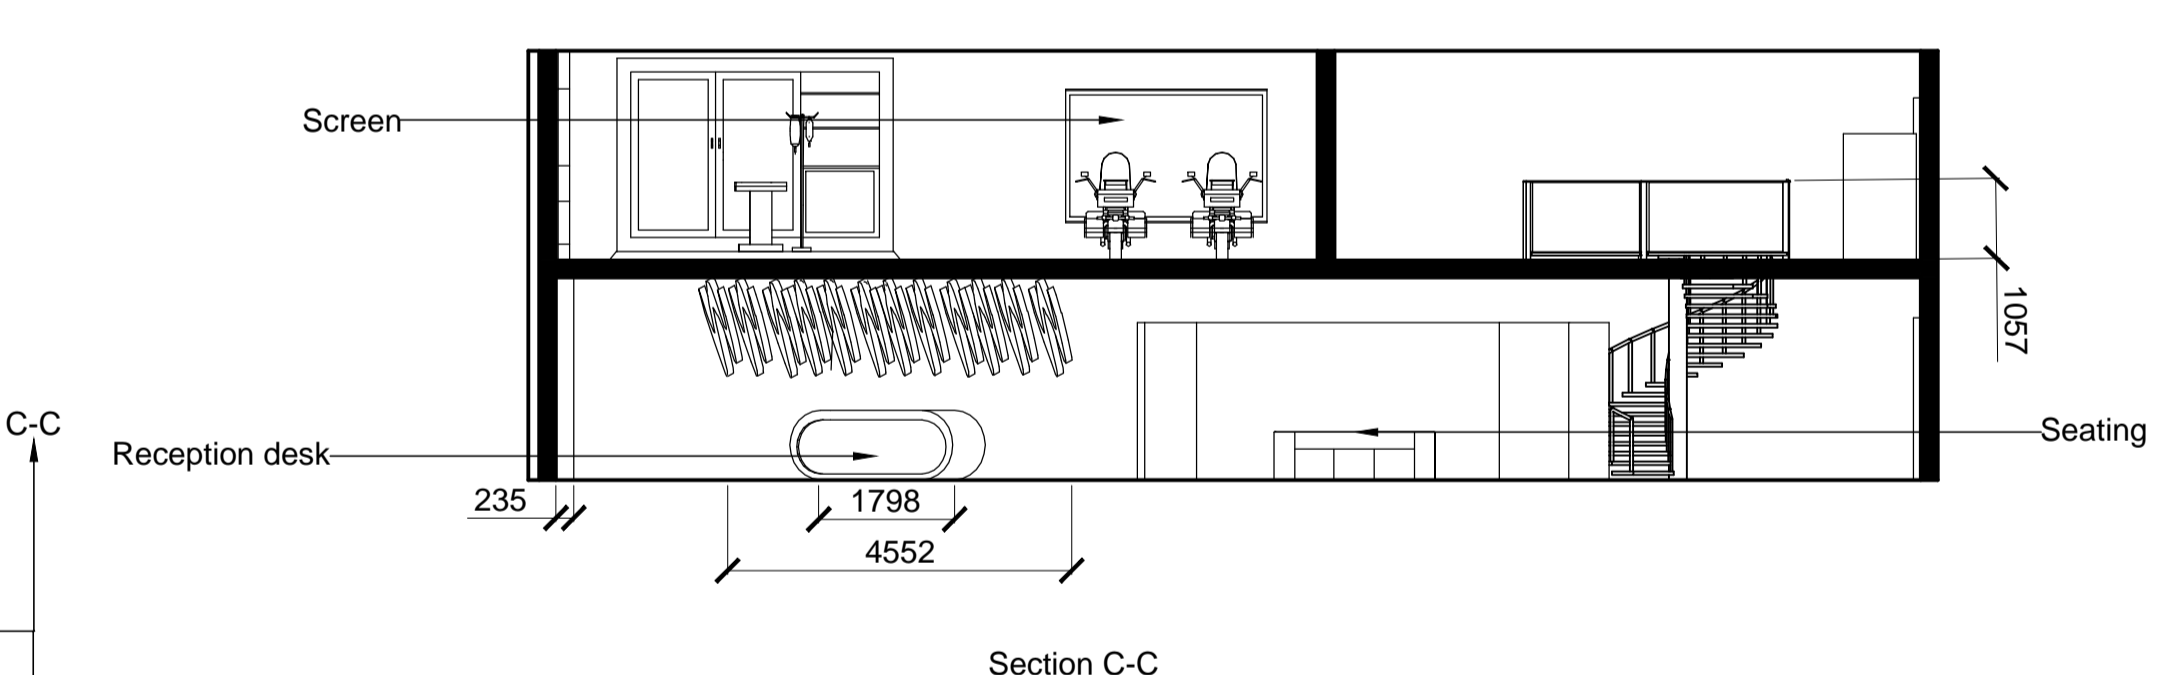
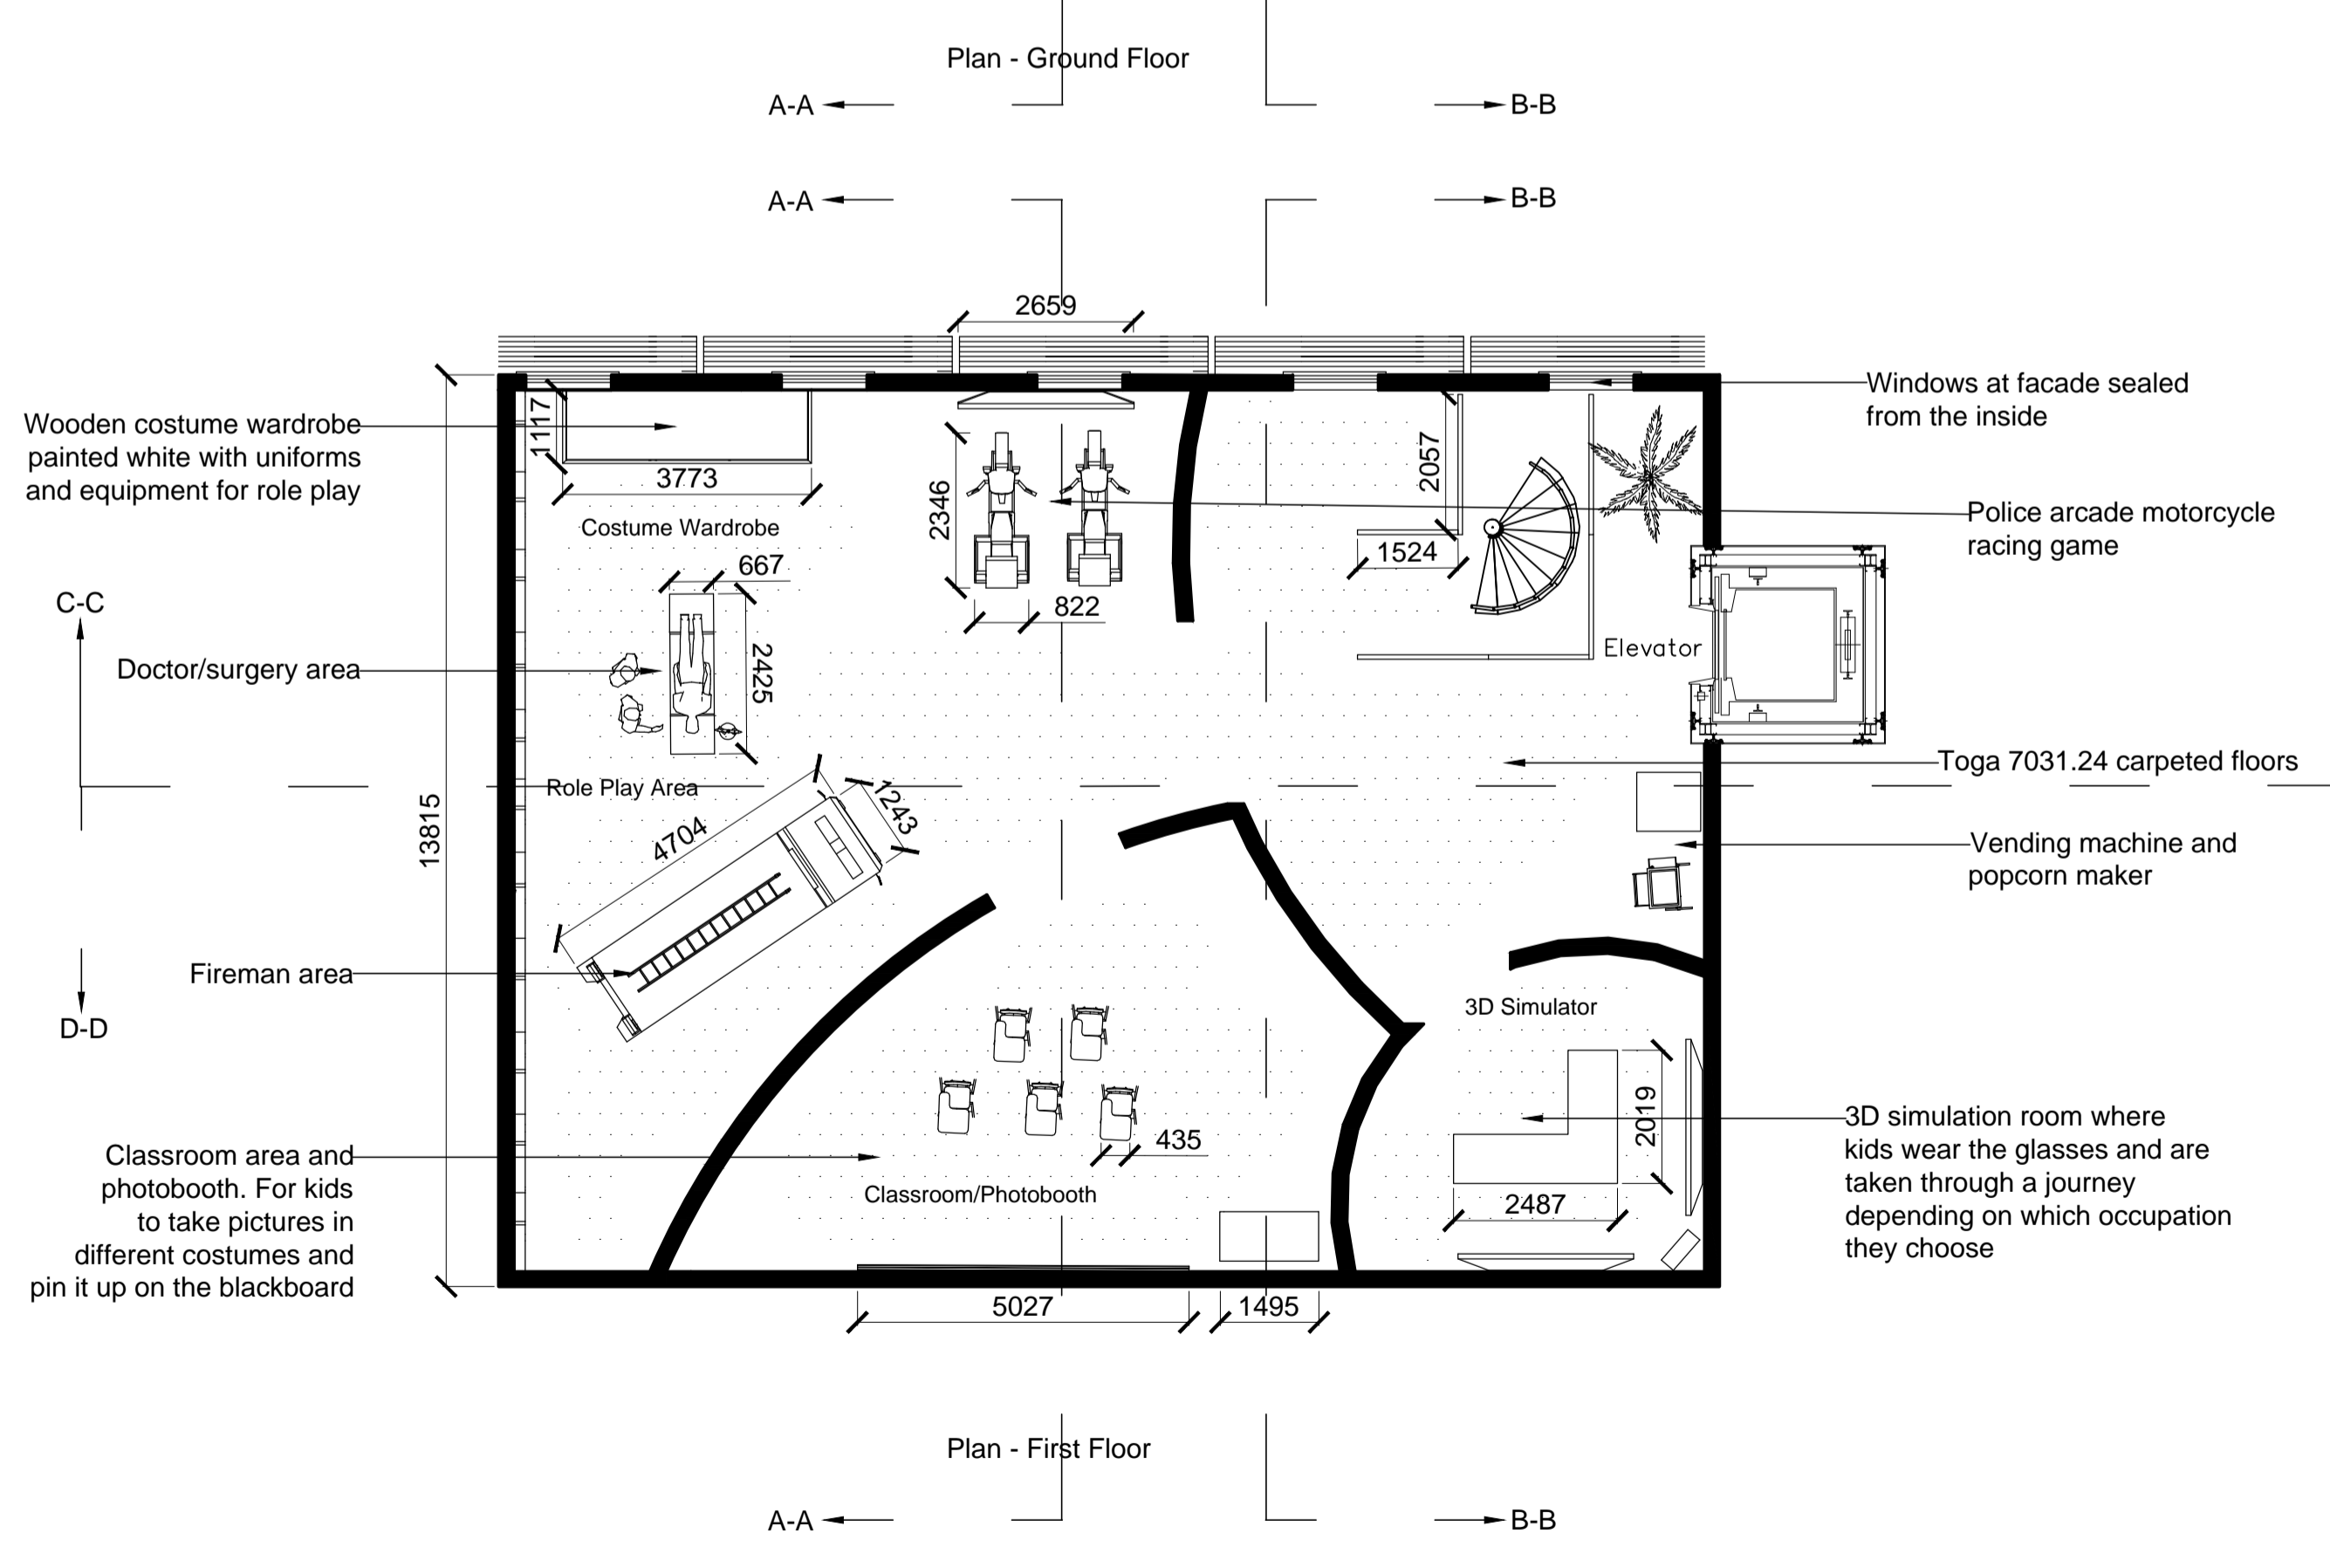
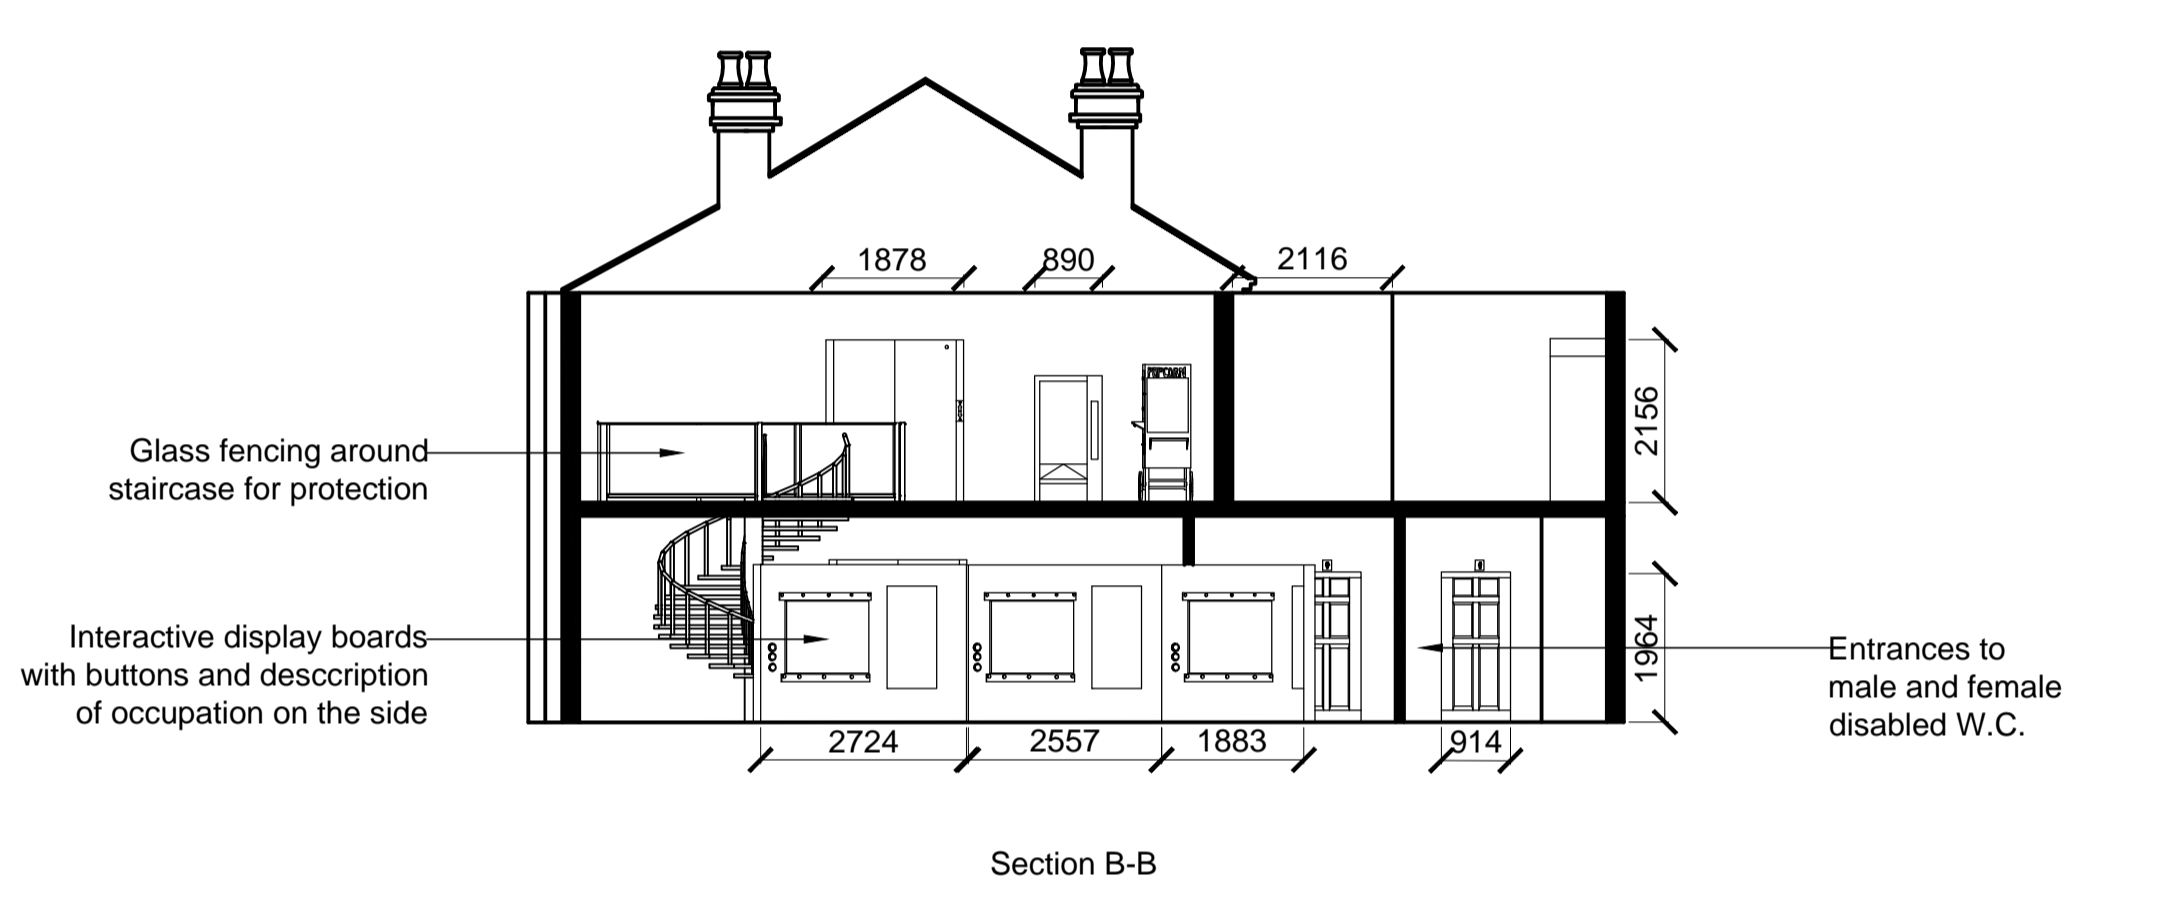
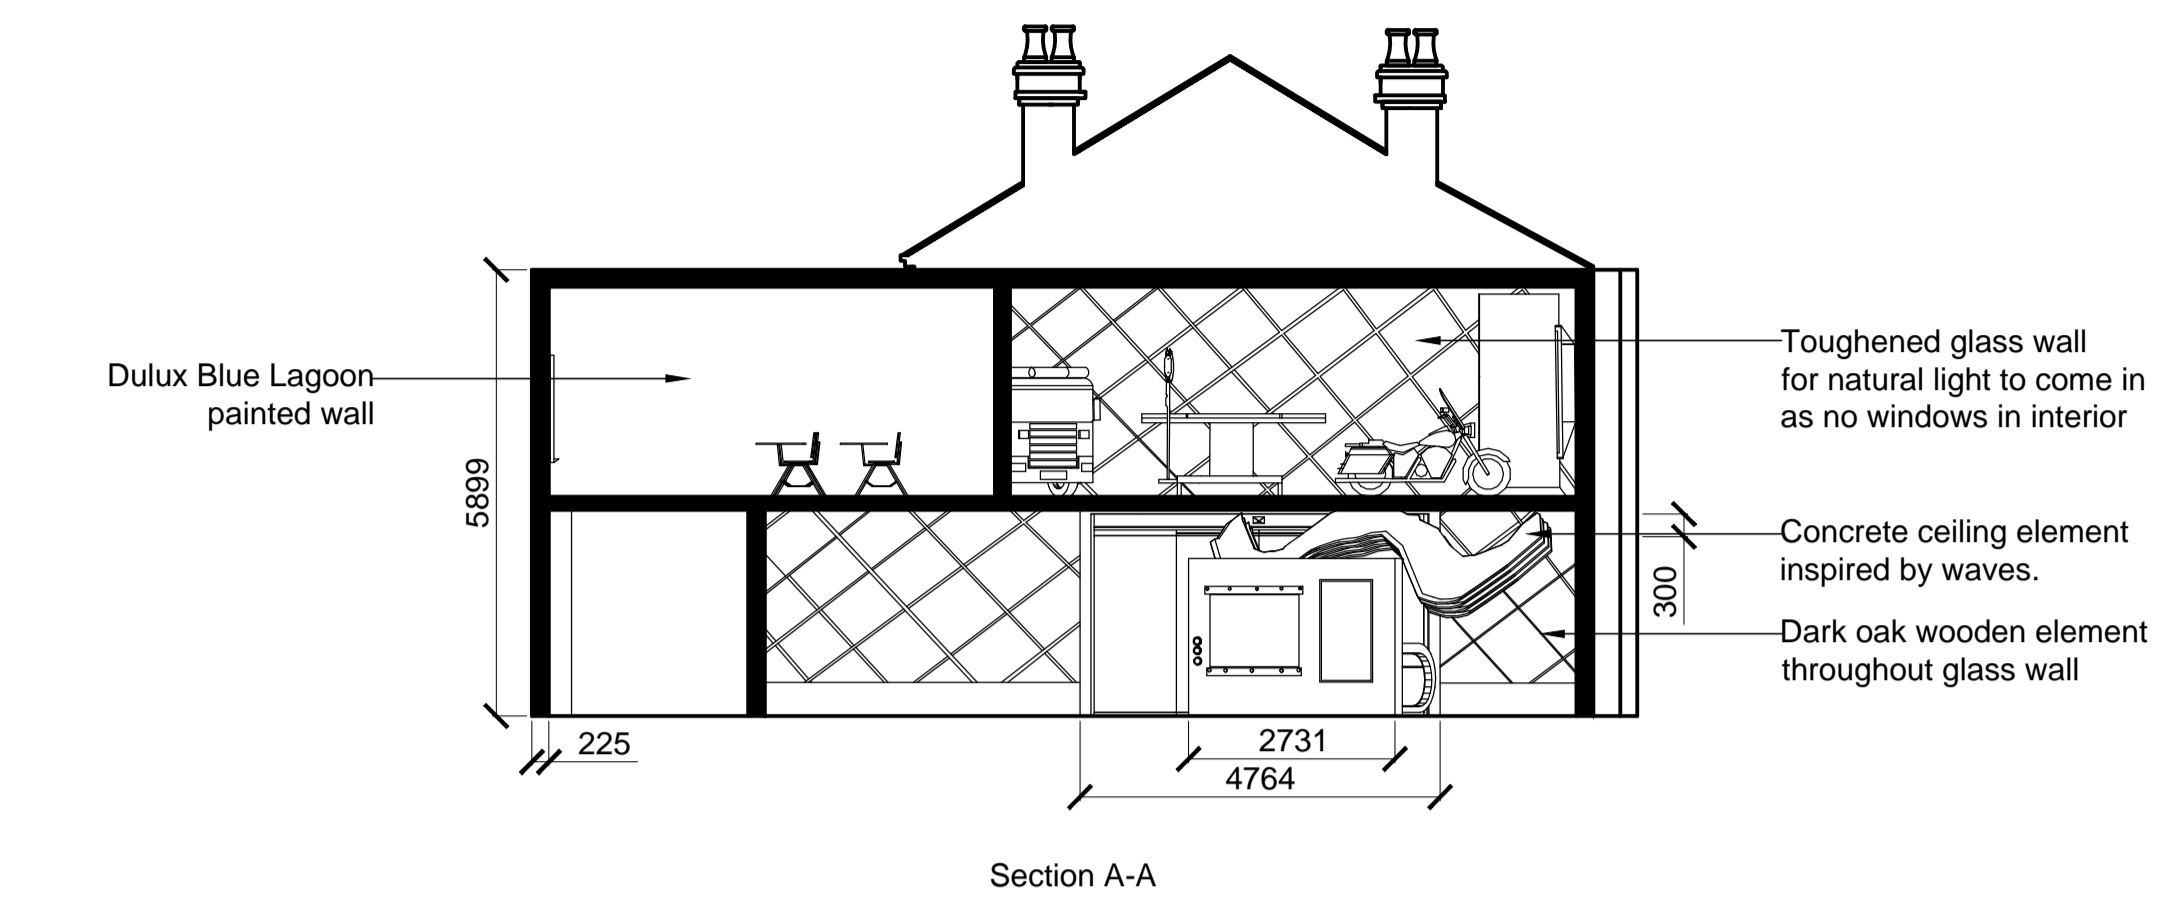


GENERAL NOTES

(A)

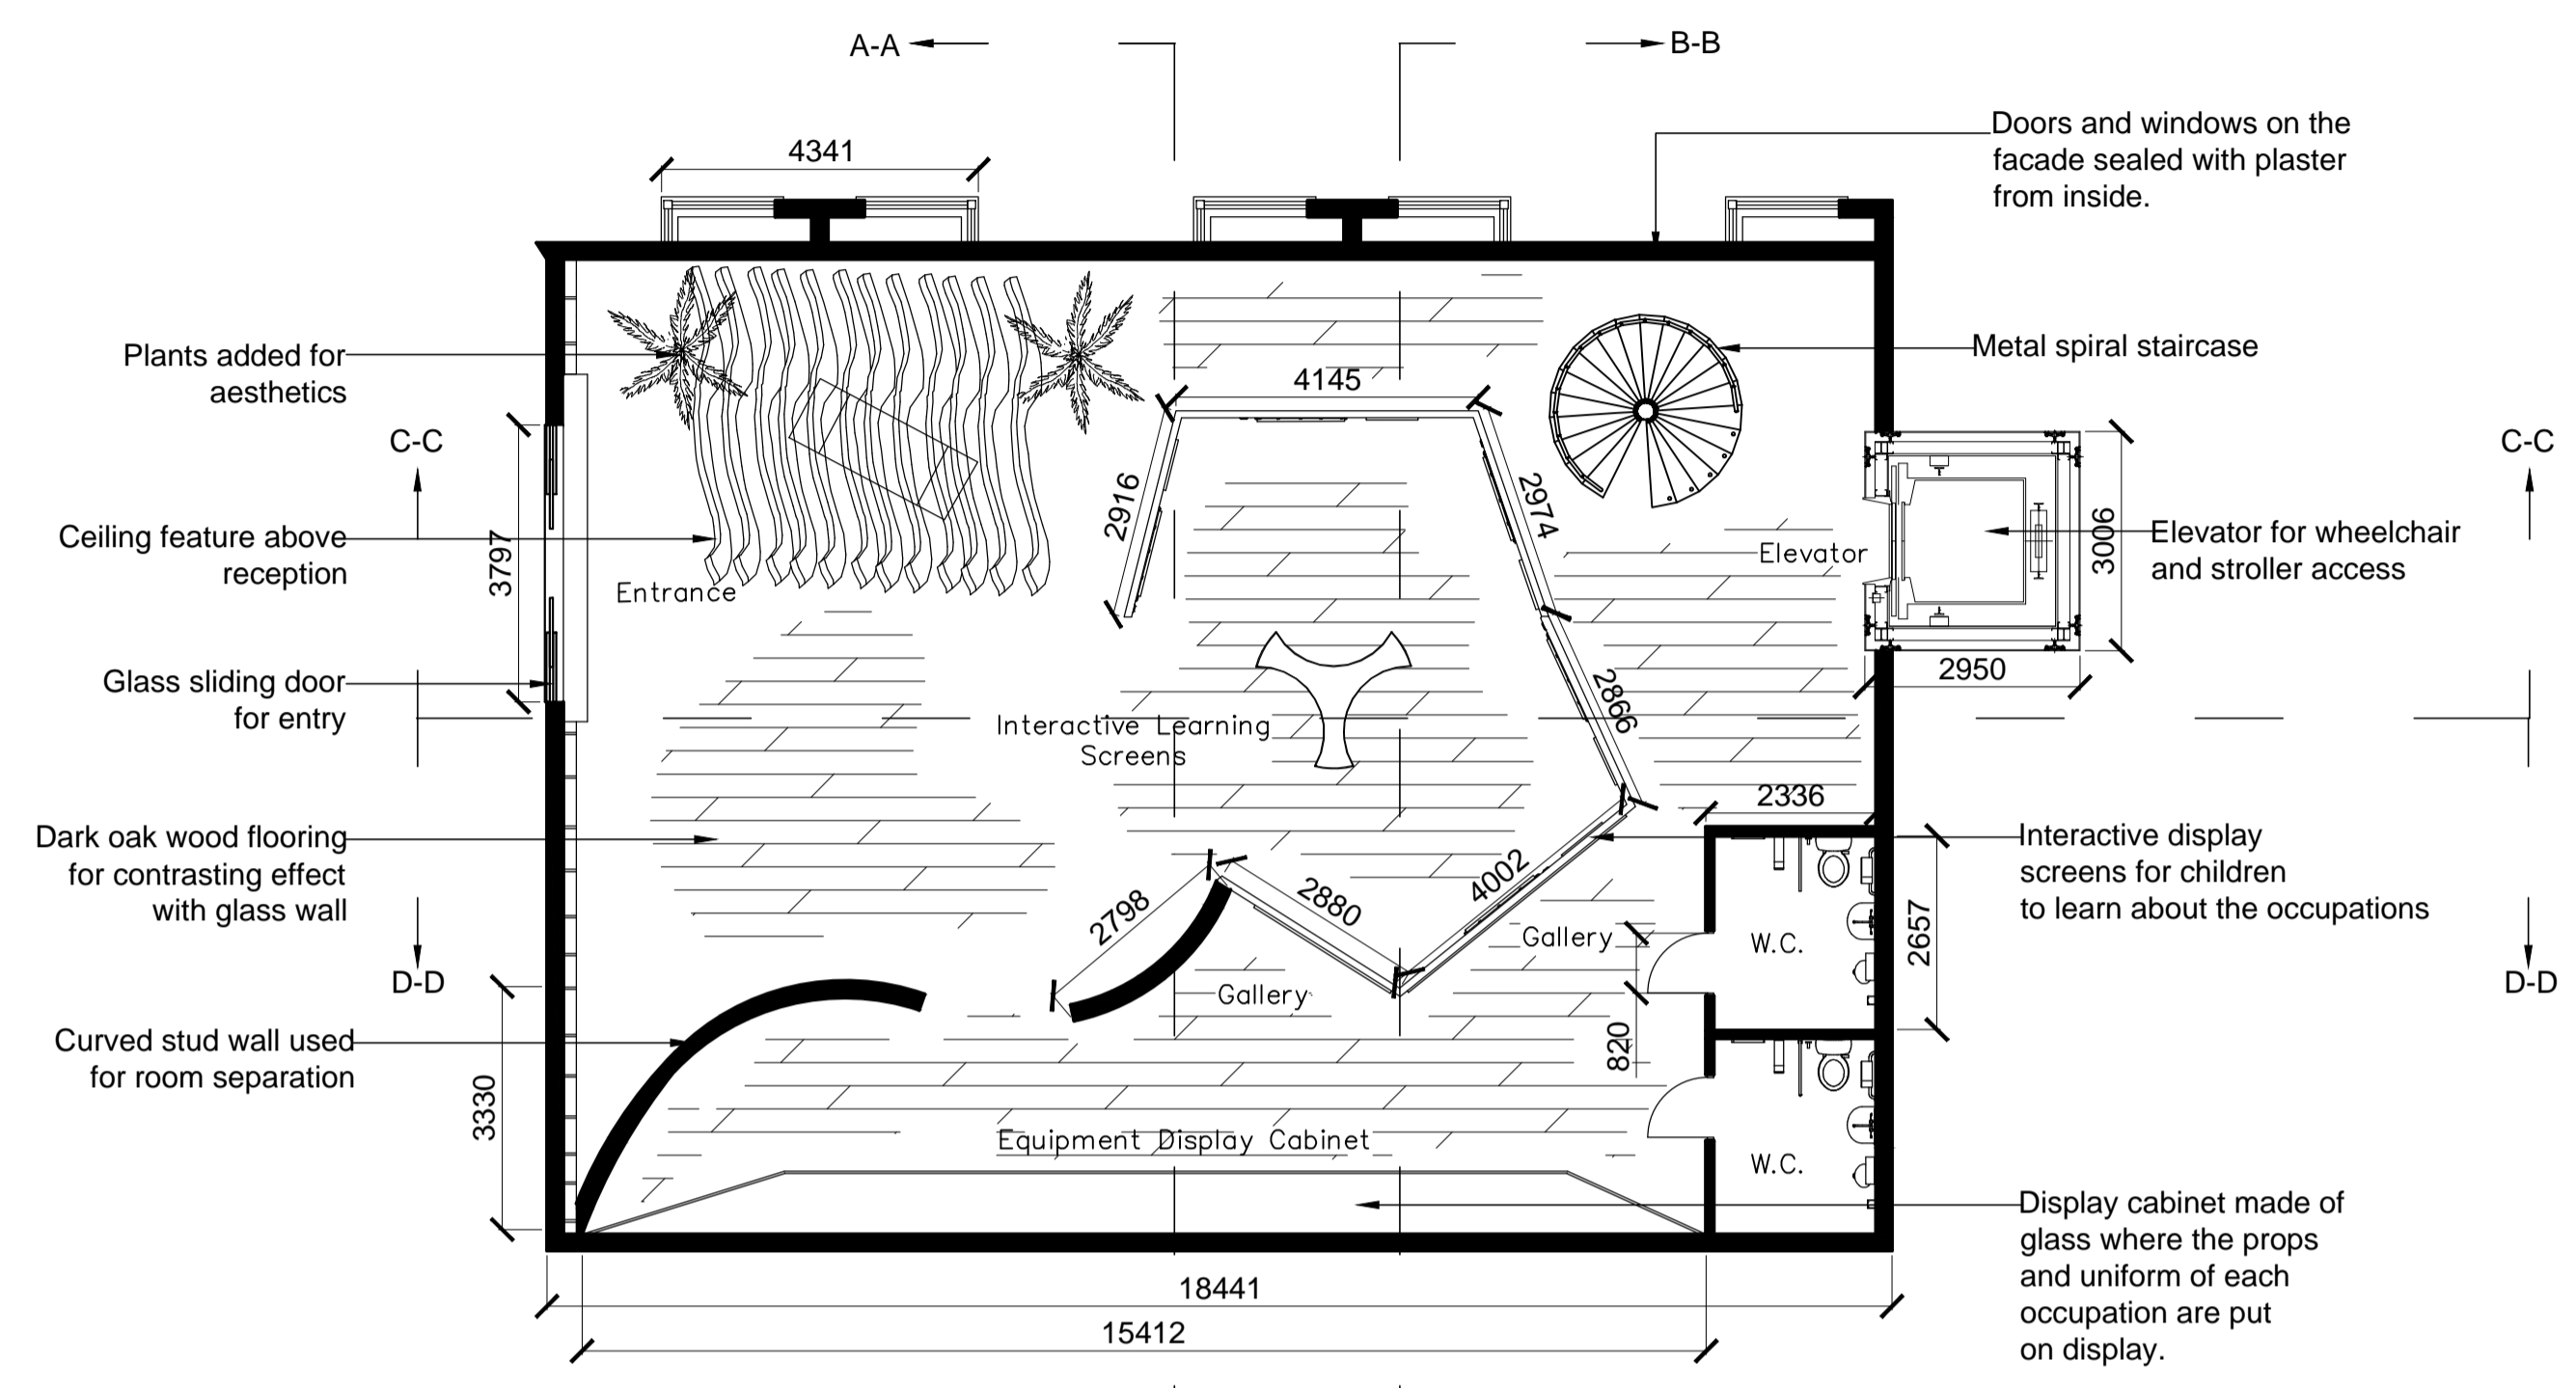

REVISION

NUMBER	DATE	AMMENDMENT DESCRIPTION

MV	
Mehak Verma Design Jennens Court, 250 Jennens Road Birmingham, United Kingdom B5 5JR Tel: 07446718844 Email: mehakverma@hotmail.com	
CLIENT:	
PROJECT:	The Real Heroes of the World Museum of Good Design Ethics
DRAWING:	Proposed Ground and First Floor Plan Sections
DATES:	12 May 2014 Revision notes as dated
SCALE:	As Indicated - @ A1 See appropriate drawn elements
DRAWN BY:	Mehak Verma
PROJECT NO:	2014 / L5/3
DRAWING:	1 of 2

Proposed Plan & Sections - Scale 1:100

This drawing is the property of BCU BIAD Design Consultants Limited. Copyright is reserved by them and the drawing is issued on the condition that it is not copied either wholly or in part without the written consent of BCU BIAD Design Consultants Limited. Do not scale from this drawing, use figured dimensions only. All dimensions to be checked on site before commencement of any work and or shop drawing. This is to be read in conjunction with all relevant design and construction drawings and specification of works.