


1 NORTH ELEVATION  
SCALE: 1/4" = 1'0"

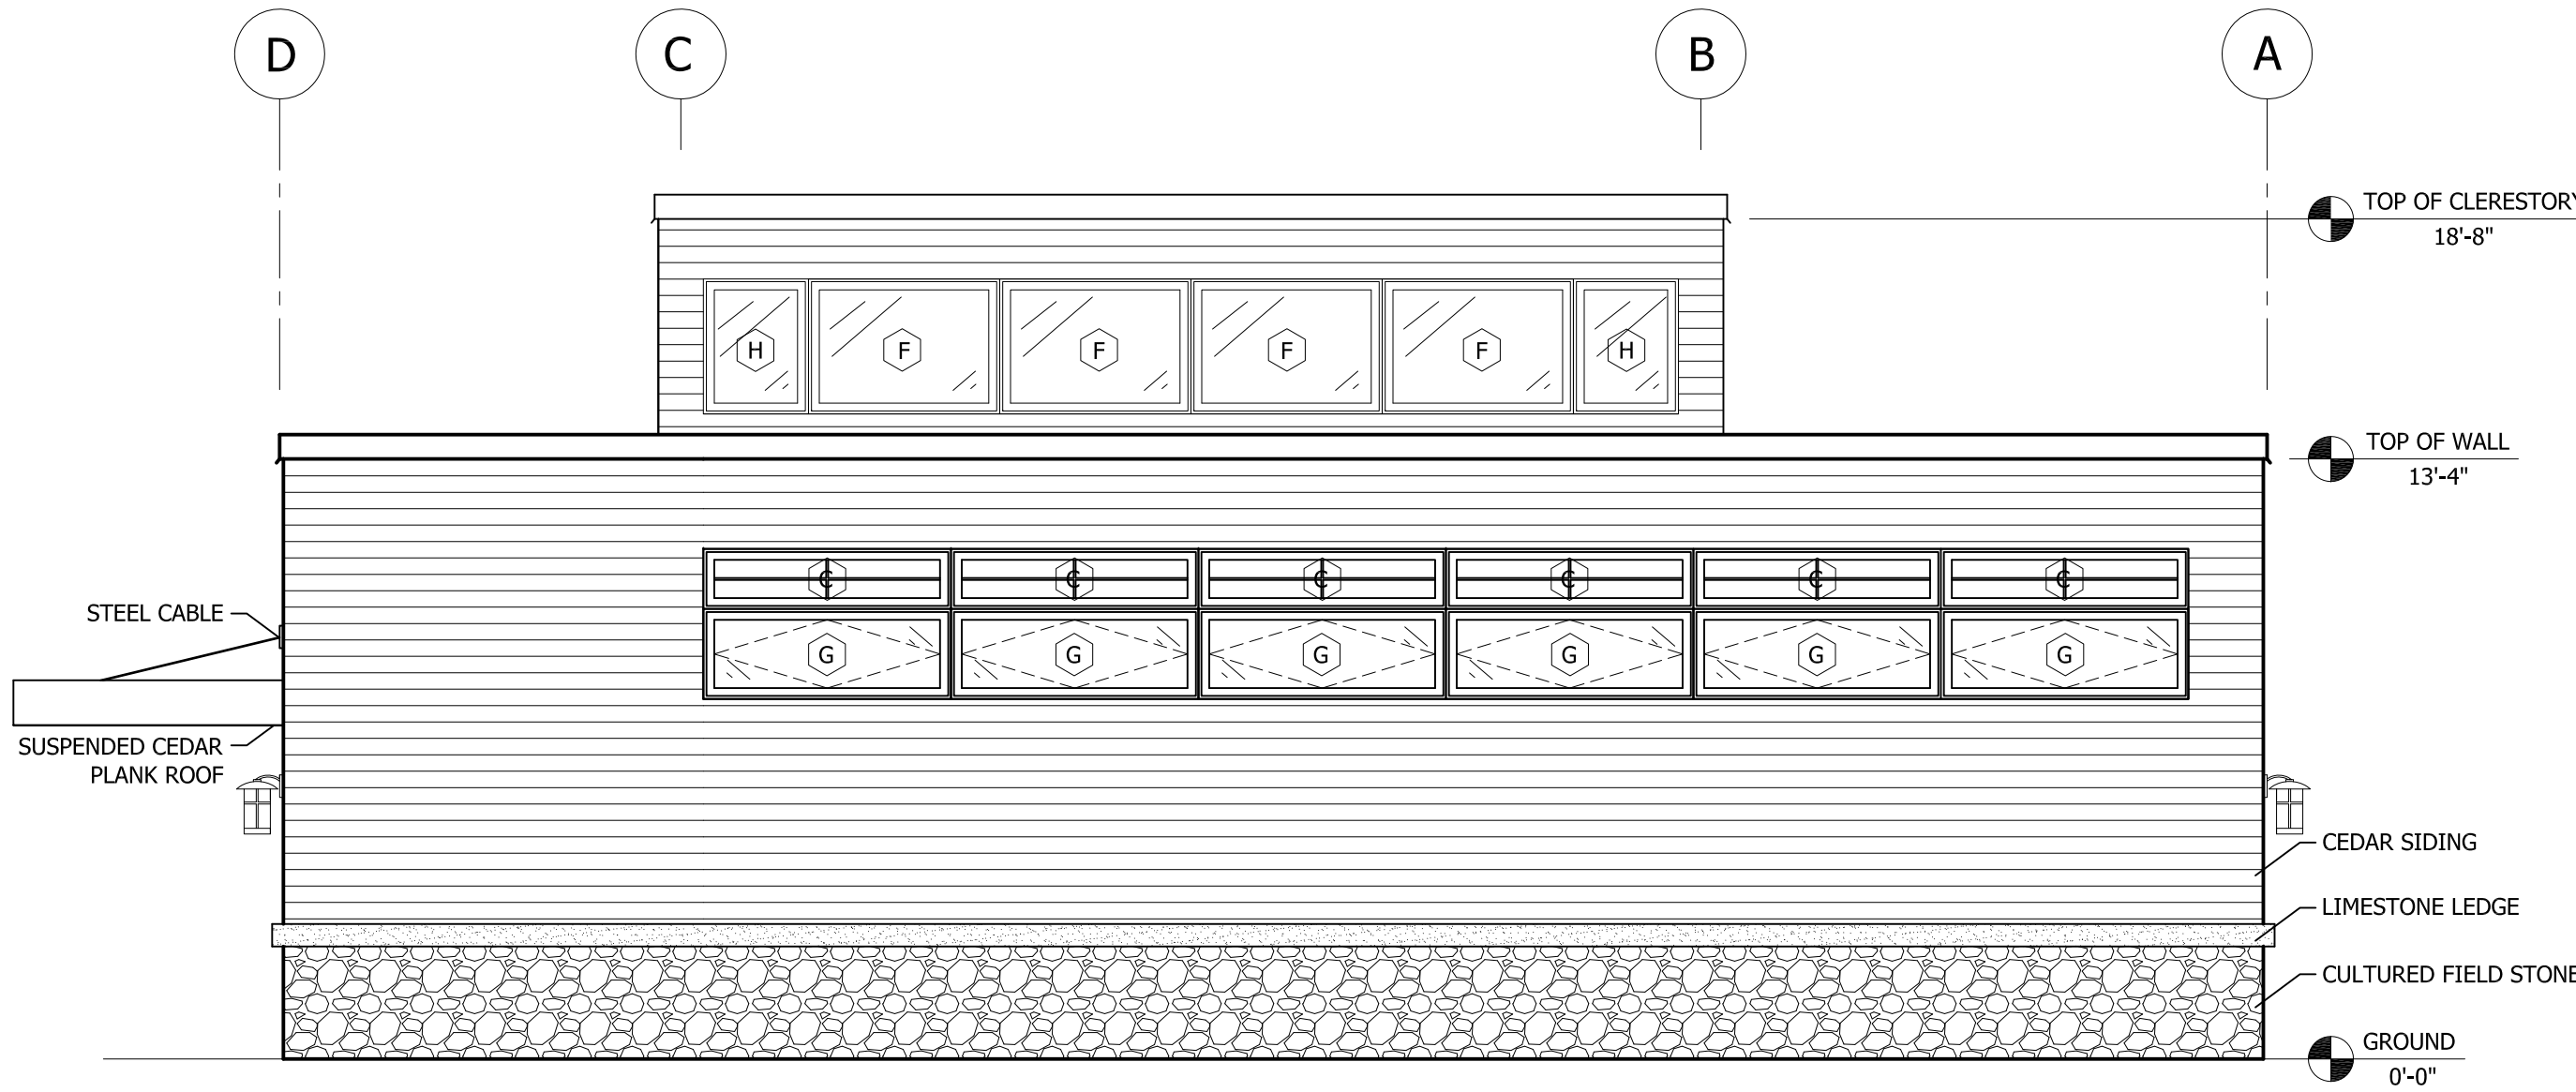

2 EAST ELEVATION  
SCALE: 1/4" = 1'0"

MSinteriors

CLIENT:

NAME: WALL TOWNSHIP

ADDRESS: 211 WOODCLIFF RD.  
JACKSON, NJ 08527

PHONE: 732.865.2110

PROJECT:

BLDG NAME: CHERRY HILL  
PUBLIC LIBRARY

ADDRESS: 211 WOODCLIFF RD.  
JACKSON, NJ 08527

REVISIONS:

| DATE: | TITLE: |
|-------|--------|
|       |        |
|       |        |
|       |        |
|       |        |
|       |        |
|       |        |

SHEET TITLE:

NORTH AND EAST  
EXTERIOR ELEVATIONS

DRAWN BY:

MELANIE SPATH

DATE:

DECEMBER 6, 2013

SCALE:

1/4" = 1'-0"

SHEET NO.

A105