


1 ENLARGED FLOOR PLAN - BASEMENT FIRE STAIR
SCALE: $\frac{3}{8}'' = 1'-0''$

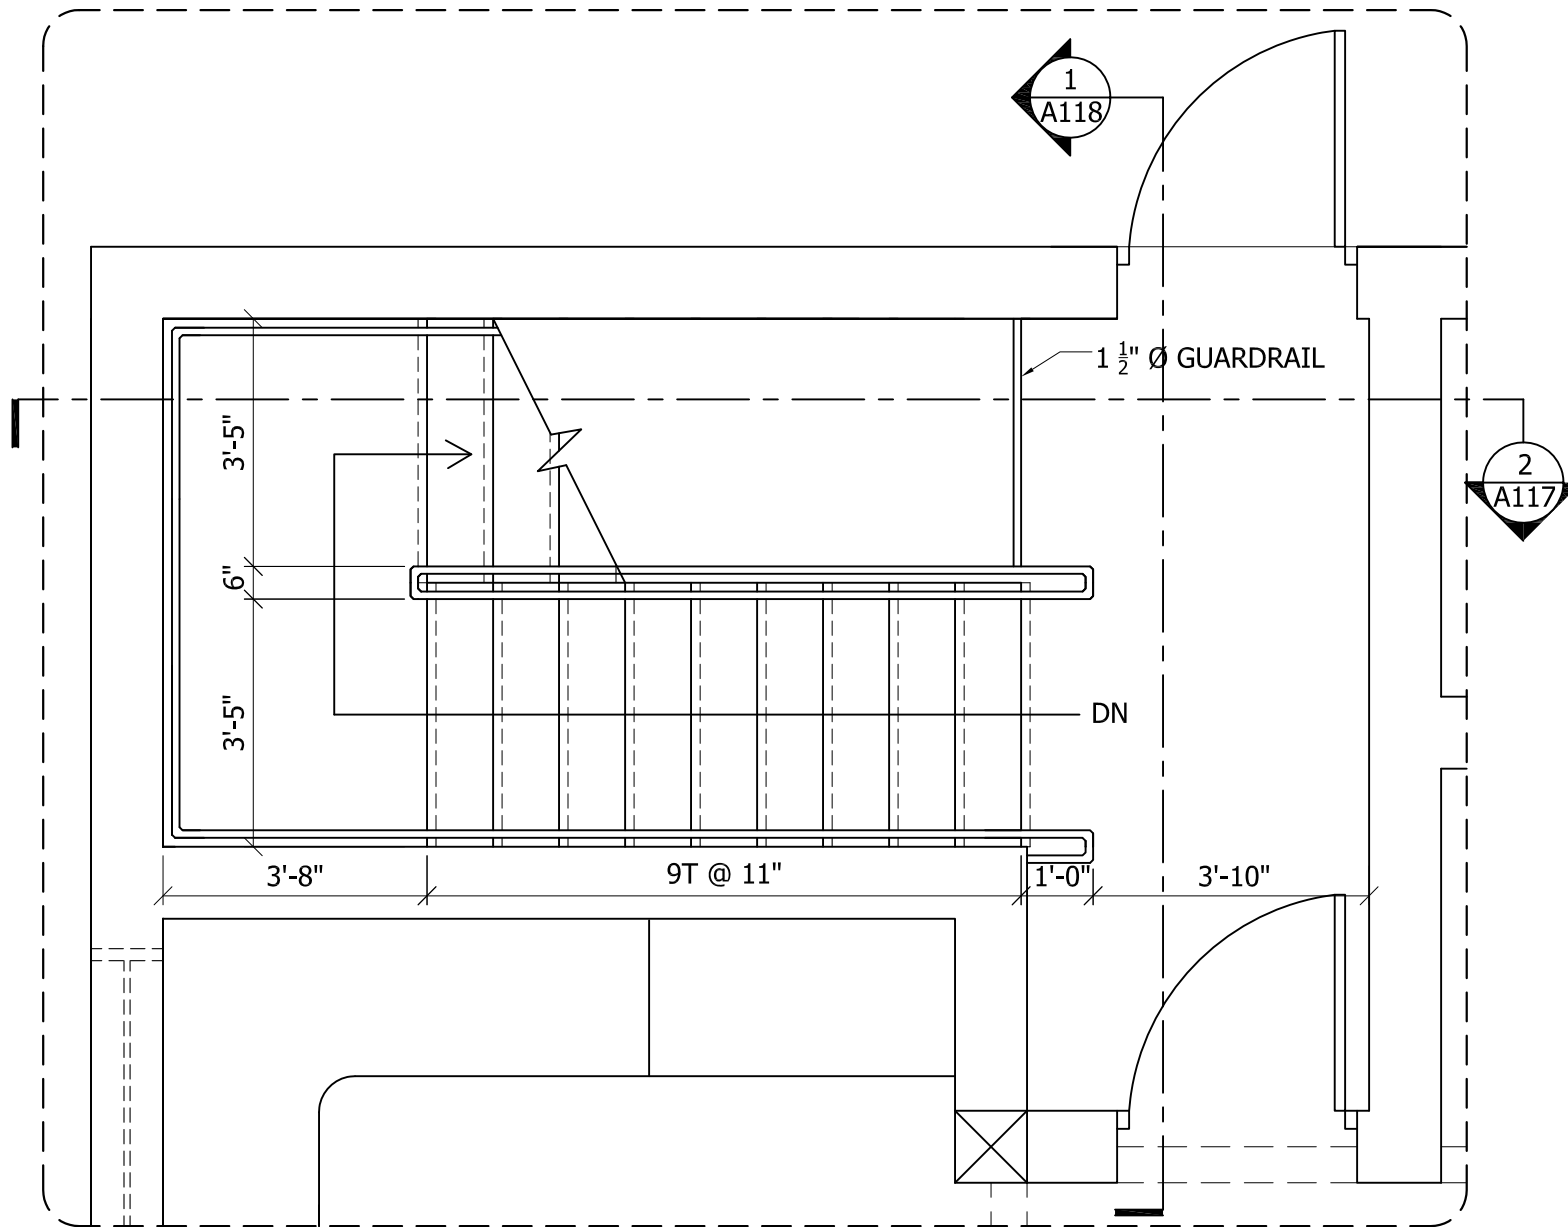

2 ENLARGED FLOOR PLAN - FIRST FLOOR FIRE STAIR
SCALE: $\frac{3}{8}'' = 1'-0''$

MS interiors

CLIENT:
NAME: WALL TOWNSHIP
ADDRESS: 211 WOODCLIFF RD.
JACKSON, NJ 08527
PHONE: 732.865.2110

PROJECT:
BLDG NAME: CHERRY HILL
PUBLIC LIBRARY
ADDRESS: 211 WOODCLIFF RD.
JACKSON, NJ 08527

REVISIONS:
DATE: TITLE:

SHEET TITLE:
**ENLARGED
FIRE STAIR PLANS**

DRAWN BY:
MELANIE SPATH

DATE:
DECEMBER 6, 2013

SCALE:
 $\frac{3}{8}'' = 1'-0''$

SHEET NO.
A116