


DOOR SCHEDULE

	DOOR														FRAME		HARDWARE				REMARKS	
	NUMBER	LOCATION	WIDTH	HEIGHT	THICKNESS	TYPE	MATERIAL	OPERATION	THRESHOLD	GLAZING	U-VALUE	R-VALUE	FIRE RATING	MANUFACTURER	MODEL NUMBER	TYPE	MATERIAL	FINISH	CLOSER	WEATHERSTRIP		PANIC/EXIT DEV.
BASEMENT	100	MECHANICAL EQ.	3'-0"	7'-0"	2 1/4"	3	STL	RH	Y	-	-	11.69	2-HR	MARVIN	TBD	C	STL	ORB	Y	Y	Y	HARDWARE BY DOOR SUPPLIER
	102	STORAGE	3'-0"	7'-0"	1 3/4"	5	SCW	LH	-	-	-	3.03	-	MARVIN	TBD	D	WD	ORB	-	-	-	HARDWARE BY DOOR SUPPLIER
	103	EMP. LOUNGE	3'-0"	7'-0"	1 3/4"	4	SCW	RH	-	Y	0.28	1.25	-	MARVIN	TBD	D	WD	ORB	-	-	-	HARDWARE BY DOOR SUPPLIER
	104	MEETING ROOM	3'-0"	7'-0"	1 3/4"	4	SCW	LH	-	Y	0.28	1.25	-	MARVIN	TBD	D	WD	ORB	-	-	-	HARDWARE BY DOOR SUPPLIER
	105	FIRE STAIR	3'-0"	7'-0"	2 1/4"	3	STL	RH	Y	-	-	11.69	2-HR	MARVIN	TBD	C	STL	ORB	Y	Y	Y	HARDWARE BY DOOR SUPPLIER
	106	UTILITY	2'-6"	7'-0"	1 3/4"	7	HCW	LHR	-	-	-	2.17	-	MARVIN	TBD	F	WD	ORB	-	-	-	HARDWARE BY DOOR SUPPLIER
	107	ADA RESTROOM	3'-0"	7'-0"	1 3/4"	5	SCW	RH	-	-	-	3.03	-	MARVIN	TBD	D	WD	ORB	-	-	-	HARDWARE BY DOOR SUPPLIER
	108	CHAIR STORAGE	5'-2"	7'-0"	1 3/4"	6	SCW	RHR	-	-	-	3.03	-	MARVIN	TBD	E	WD	ORB	-	-	-	HARDWARE BY DOOR SUPPLIER
	109	ADA RESTROOM	3'-0"	7'-0"	1 3/4"	5	SCW	LH	-	-	-	3.03	-	MARVIN	TBD	D	WD	ORB	-	-	-	HARDWARE BY DOOR SUPPLIER
FIRST FLOOR	200A	VESTIBULE	3'-0"	7'-3"	2 1/4"	1	SCW	RHR	Y	Y	0.28	1.25	-	MARVIN	TBD	A	WD	ORB	Y	Y	-	NEW DOOR IN EXISTING OPENING
	200B	VESTIBULE	3'-0"	7'-3"	2 1/4"	1	SCW	RHR	Y	Y	0.28	1.25	-	MARVIN	TBD	A	WD	ORB	Y	Y	-	NEW DOOR IN EXISTING OPENING
	201	WORKROOM	3'-0"	7'-0"	1 3/4"	4	SCW	LH	-	Y	0.28	1.25	-	MARVIN	TBD	D	WD	ORB	-	-	-	HARDWARE BY DOOR SUPPLIER
	201A	WORKROOM	1'-8"	0'-8"	1 3/4"	2	STL	-	-	-	-	6.40	-	EASE	TBD	B	STL	ORB	-	Y	-	HARDWARE BY DOOR SUPPLIER
	202	UTILITY	2'-6"	7'-0"	1 3/4"	7	HCW	LHR	-	-	-	2.17	-	MARVIN	TBD	F	WD	ORB	-	-	-	HARDWARE BY DOOR SUPPLIER
	203	OFFICE	3'-0"	7'-0"	1 3/4"	4	SCW	RH	-	Y	0.28	1.25	-	MARVIN	TBD	D	WD	ORB	-	-	-	HARDWARE BY DOOR SUPPLIER
	205A	FIRE STAIR	3'-0"	7'-0"	2 1/4"	3	STL	RH	Y	-	-	11.69	2-HR	MARVIN	TBD	C	STL	ORB	Y	Y	Y	HARDWARE BY DOOR SUPPLIER
	205B	FIRE STAIR	3'-0"	7'-0"	2 1/4"	3	STL	RH	Y	-	-	11.69	2-HR	MARVIN	TBD	C	STL	ORB	Y	Y	Y	HARDWARE BY DOOR SUPPLIER
ELEV																						ELEVATOR


WINDOW SCHEDULE

	WINDOW											FRAME		
	TYPE	WIDTH	HEIGHT	HEAD HEIGHT	FUNCTION	U-VALUE	ENERGY EFFICIENCY	MATERIAL	MANUFACTURER	MODEL NUMBER	MATERIAL	CLADDING	FINISH	
FIRST FLOOR	A	5'-6"	2'-11"	5'-11"	VP	0.28	LOW-E 272	WD	MARVIN	TBD	WD	AL	ORB	
	B	5'-6"	1'-4"	7'-3"	FX'D	0.28	LOW-E 272	WD	MARVIN	TBD	WD	AL	ORB	
	C	5'-6"	1'-4"	11'-4"	FX'D	0.28	LOW-E 272	WD	MARVIN	TBD	WD	AL	ORB	
	D	8'-0"	1'-4"	11'-4"	VP	0.28	LOW-E 272	WD	MARVIN	TBD	WD	AL	ORB	
CLERESTORY	G	5'-6"	2'-0"	10'-0"	FX'D	0.28	LOW-E 272	WD	MARVIN	TBD	WD	AL	ORB	
	E	3'-3"	3'-0"	17'-4"	FX'D	0.28	LOW-E 272	WD	MARVIN	TBD	WD	AL	ORB	
	F	4'-3"	3'-0"	17'-4"	FX'D	0.28	LOW-E 272	WD	MARVIN	TBD	WD	AL	ORB	
	H	2'-4"	3'-0"	17'-4"	FX'D	0.28	LOW-E 272	WD	MARVIN	TBD	WD	AL	ORB	


DOOR TYPES

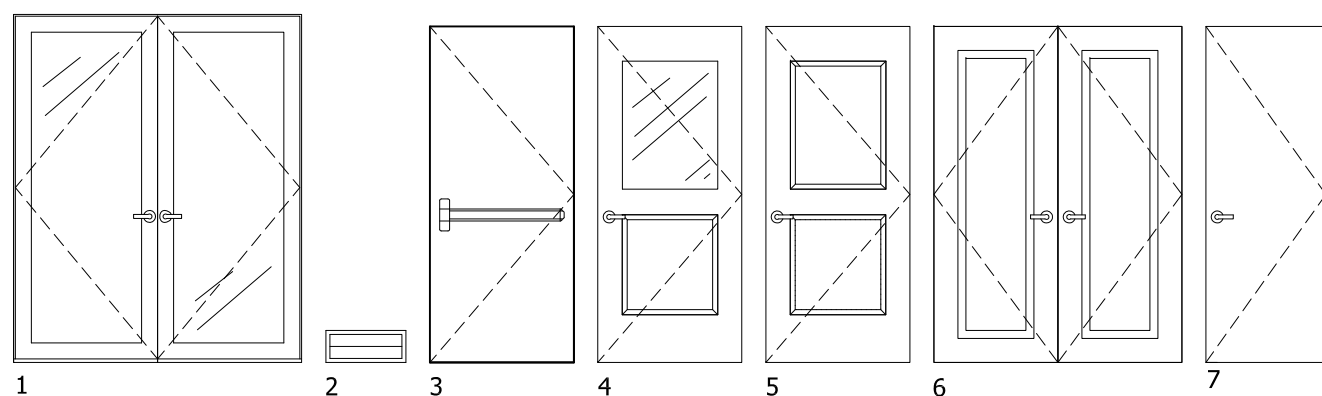

DOOR FRAME TYPES

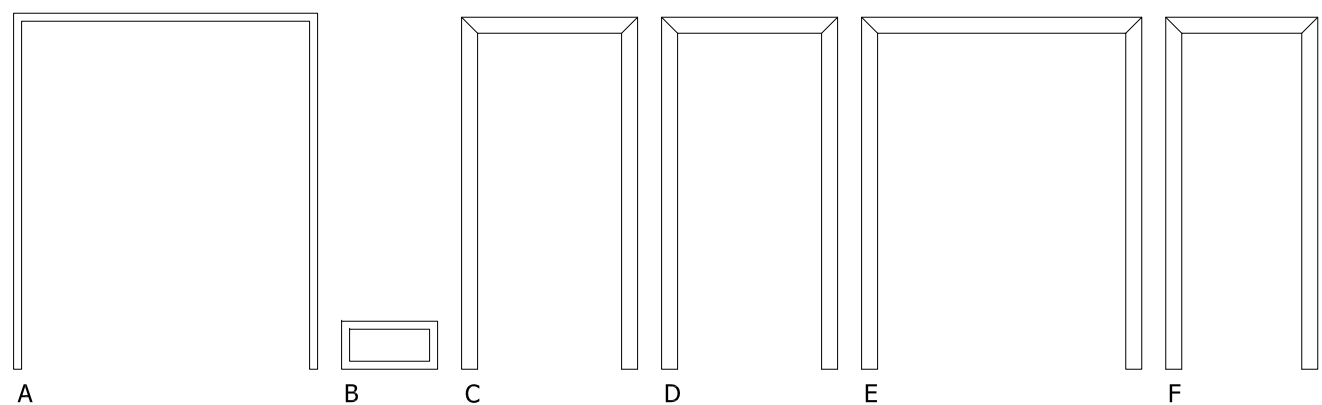

WINDOW TYPES

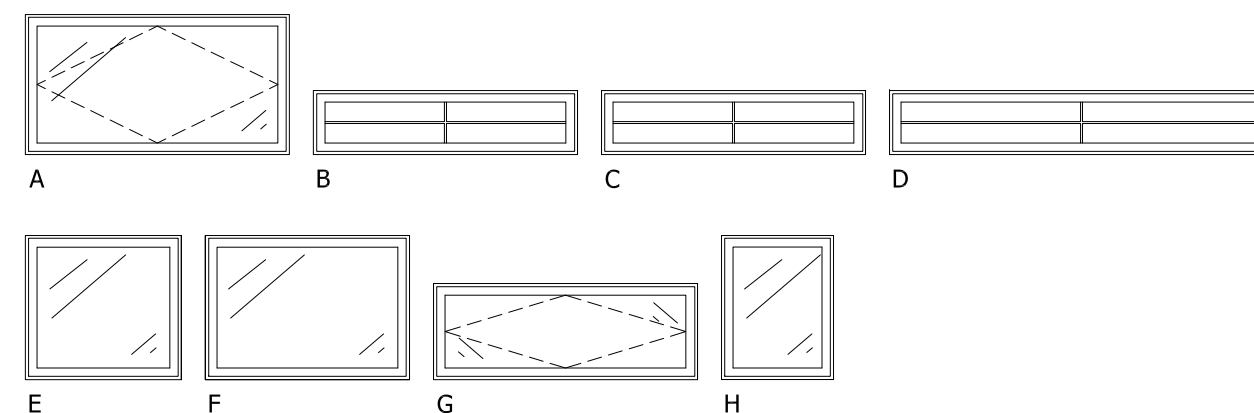

CLIENT:

NAME: WALL TOWNSHIP

ADDRESS: 211 WOODCLIFF RD.
JACKSON, NJ 08527

PHONE: 732.865.2110

PROJECT:

BLDG NAME: CHERRY HILL
PUBLIC LIBRARY

ADDRESS: 211 WOODCLIFF RD.
JACKSON, NJ 08527

REVISIONS:

DATE:	TITLE:

SHEET TITLE:

DOOR AND WINDOW SCHEDULES

DRAWN BY:

MELANIE SPATH

DATE:

DECEMBER 7, 2013

SCALE:

1/4" = 1'-0"

SHEET NO.

A106