

CLIENT:
 NAME: WALL TOWNSHIP
 ADDRESS: 211 WOODCLIFF RD.
 JACKSON, NJ 08527
 PHONE: 732.865.2110

PROJECT:
 BLDG NAME: CHERRY HILL
 PUBLIC LIBRARY
 ADDRESS: 211 WOODCLIFF RD.
 JACKSON, NJ 08527

REVISIONS:
 DATE: TITLE:


SHEET TITLE:
**BASEMENT
 FLOOR PLAN**

DRAWN BY:
 MELANIE SPATH

DATE:
 DECEMBER 7, 2013

SCALE:
 1/4" = 1'-0"

SHEET NO.
A101

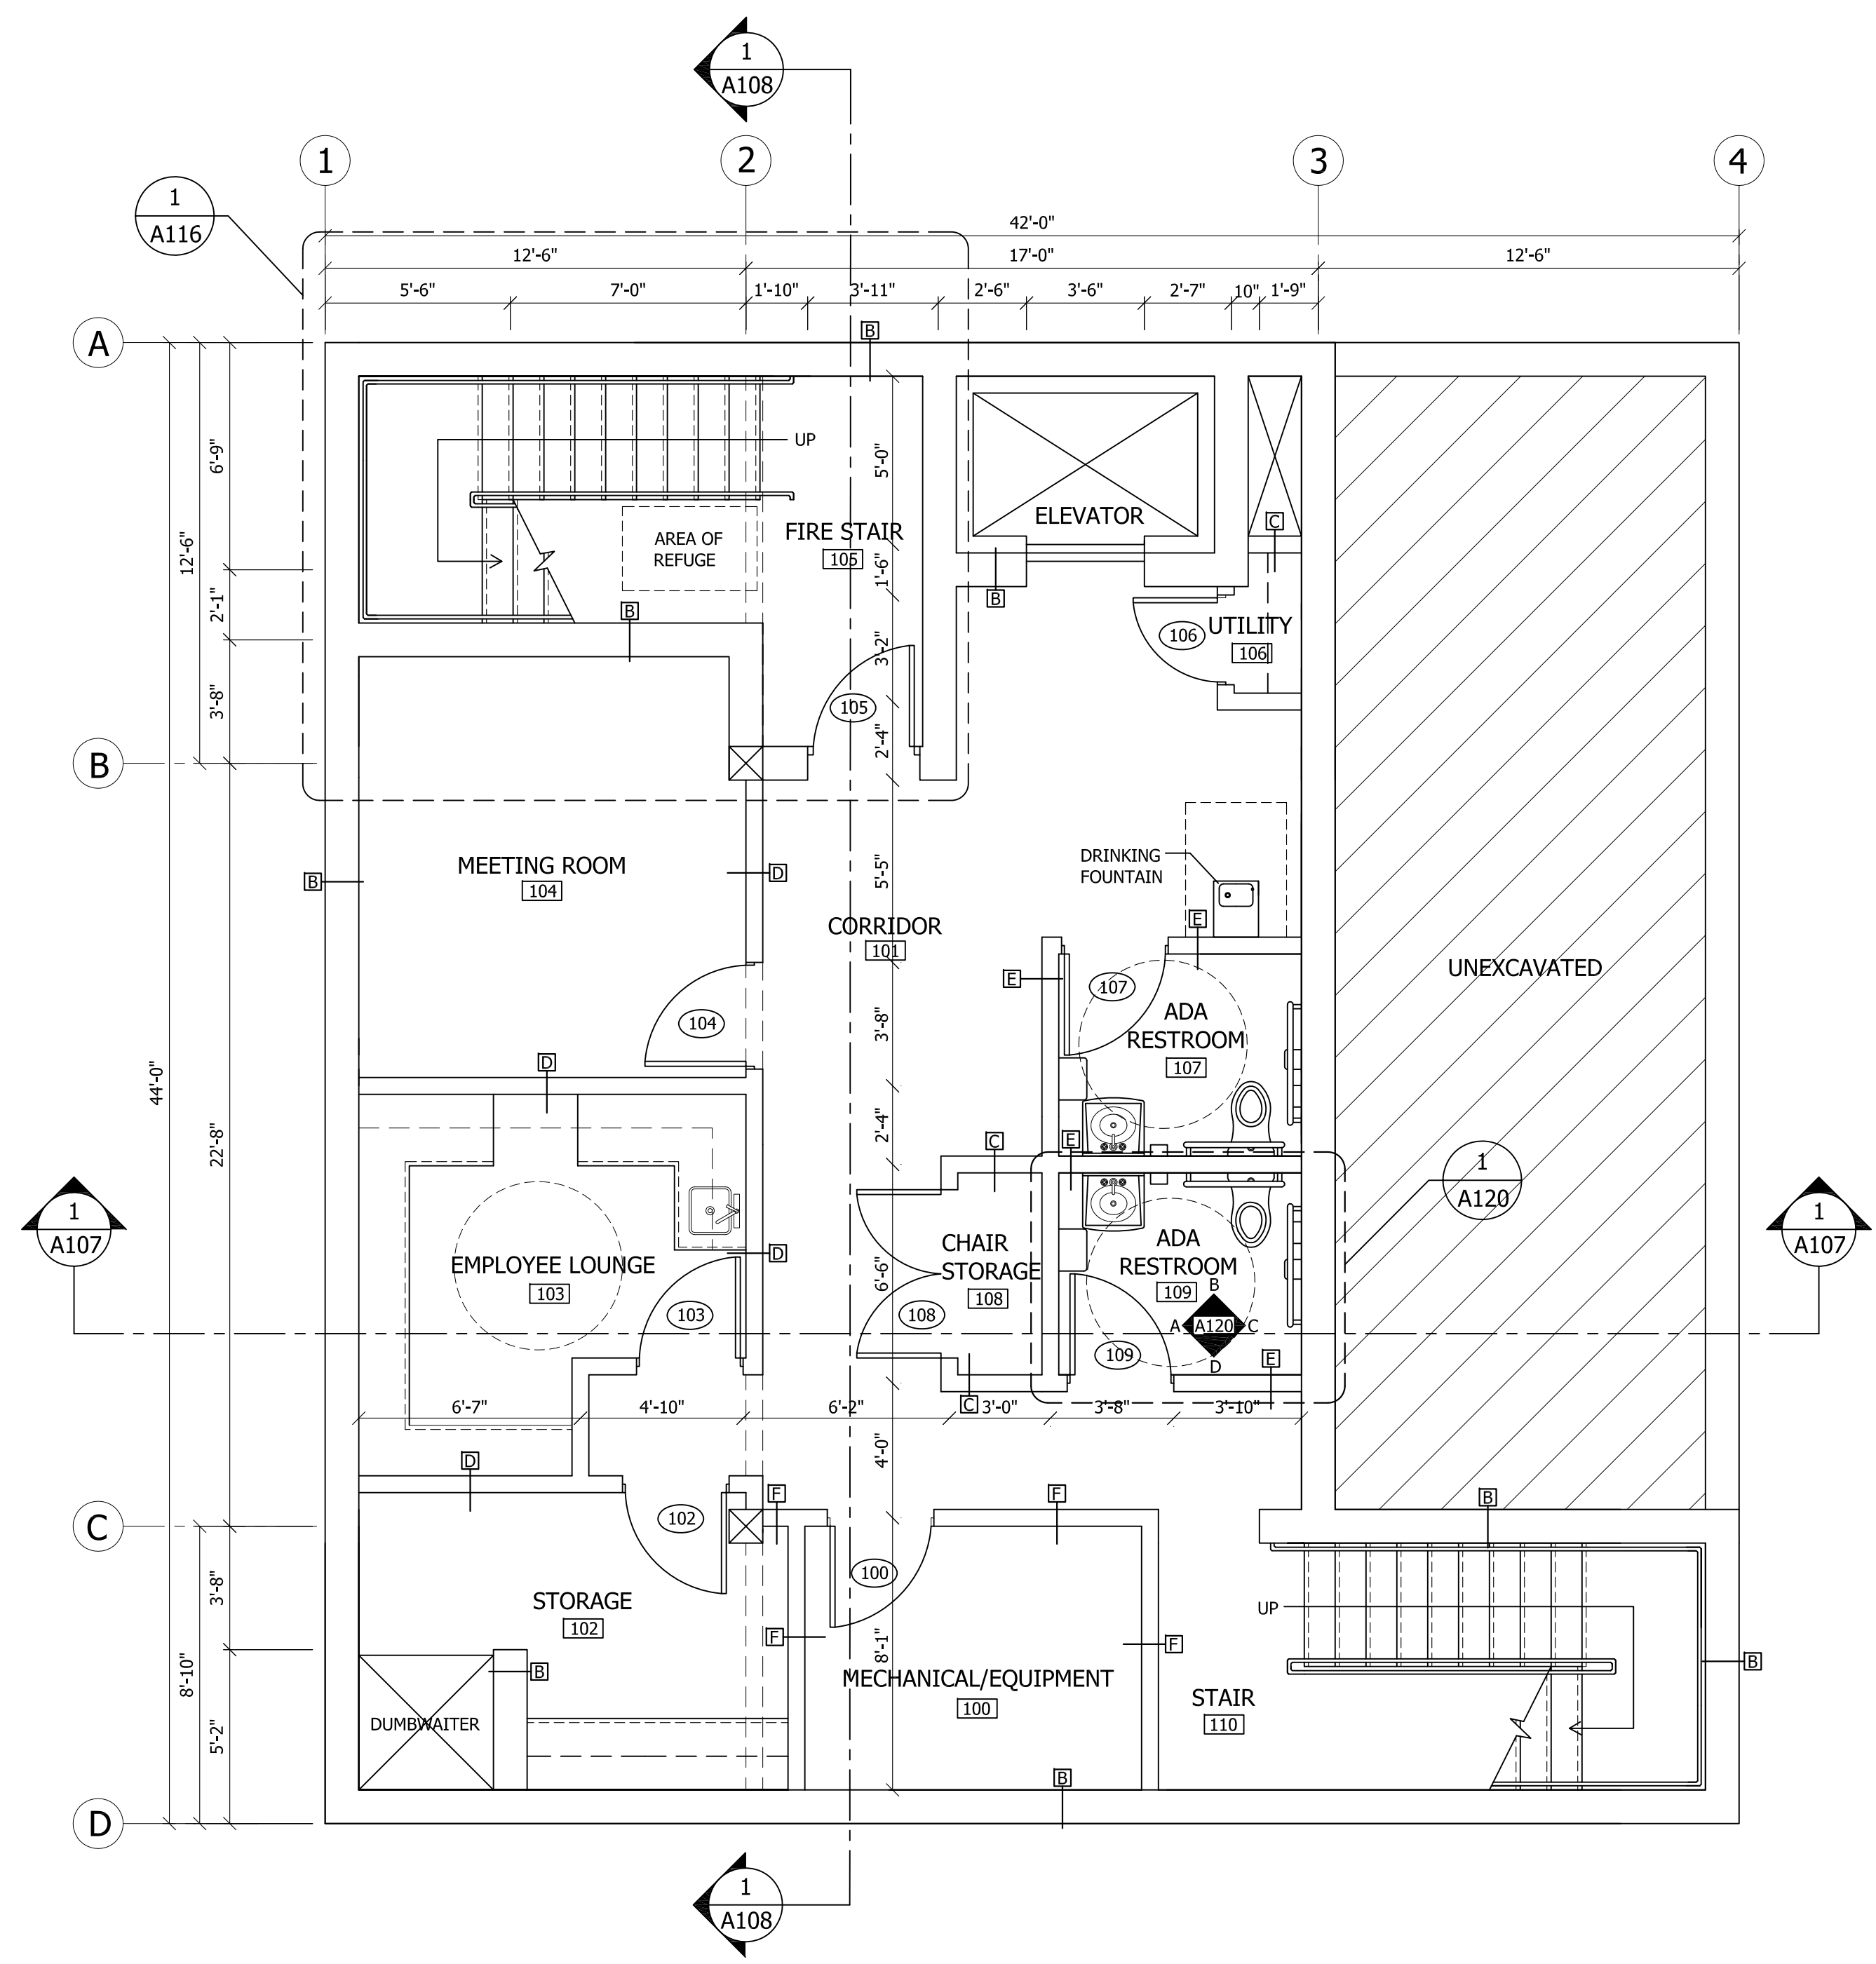

1 BASEMENT FLOOR PLAN
 SCALE: 1/4" = 1'-0"

