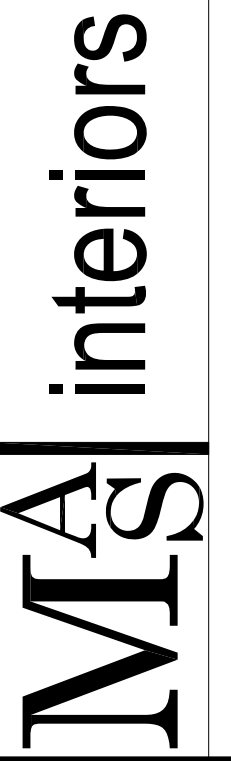


**1** BASEMENT FURNITURE FLOOR PLAN  
 SCALE: 1/4" = 1'-0"  

CLIENT:  
 NAME: WALL TOWNSHIP  
 ADDRESS: 211 WOODCLIFF RD.  
 JACKSON, NJ 08527  
 PHONE: 732.865.2110

PROJECT:  
 BLDG NAME: CHERRY HILL  
 PUBLIC LIBRARY  
 ADDRESS: 211 WOODCLIFF RD.  
 JACKSON, NJ 08527

REVISIONS:  
 DATE: TITLE:

SHEET TITLE:  
**BASEMENT FURNITURE PLAN**

DRAWN BY:  
 MELANIE SPATH

DATE:  
 DECEMBER 9, 2013

SCALE:  
 1/4" = 1'-0"

SHEET NO.  
**A121**