


1 SOUTH ELEVATION  
SCALE: 1/4" = 1'0"

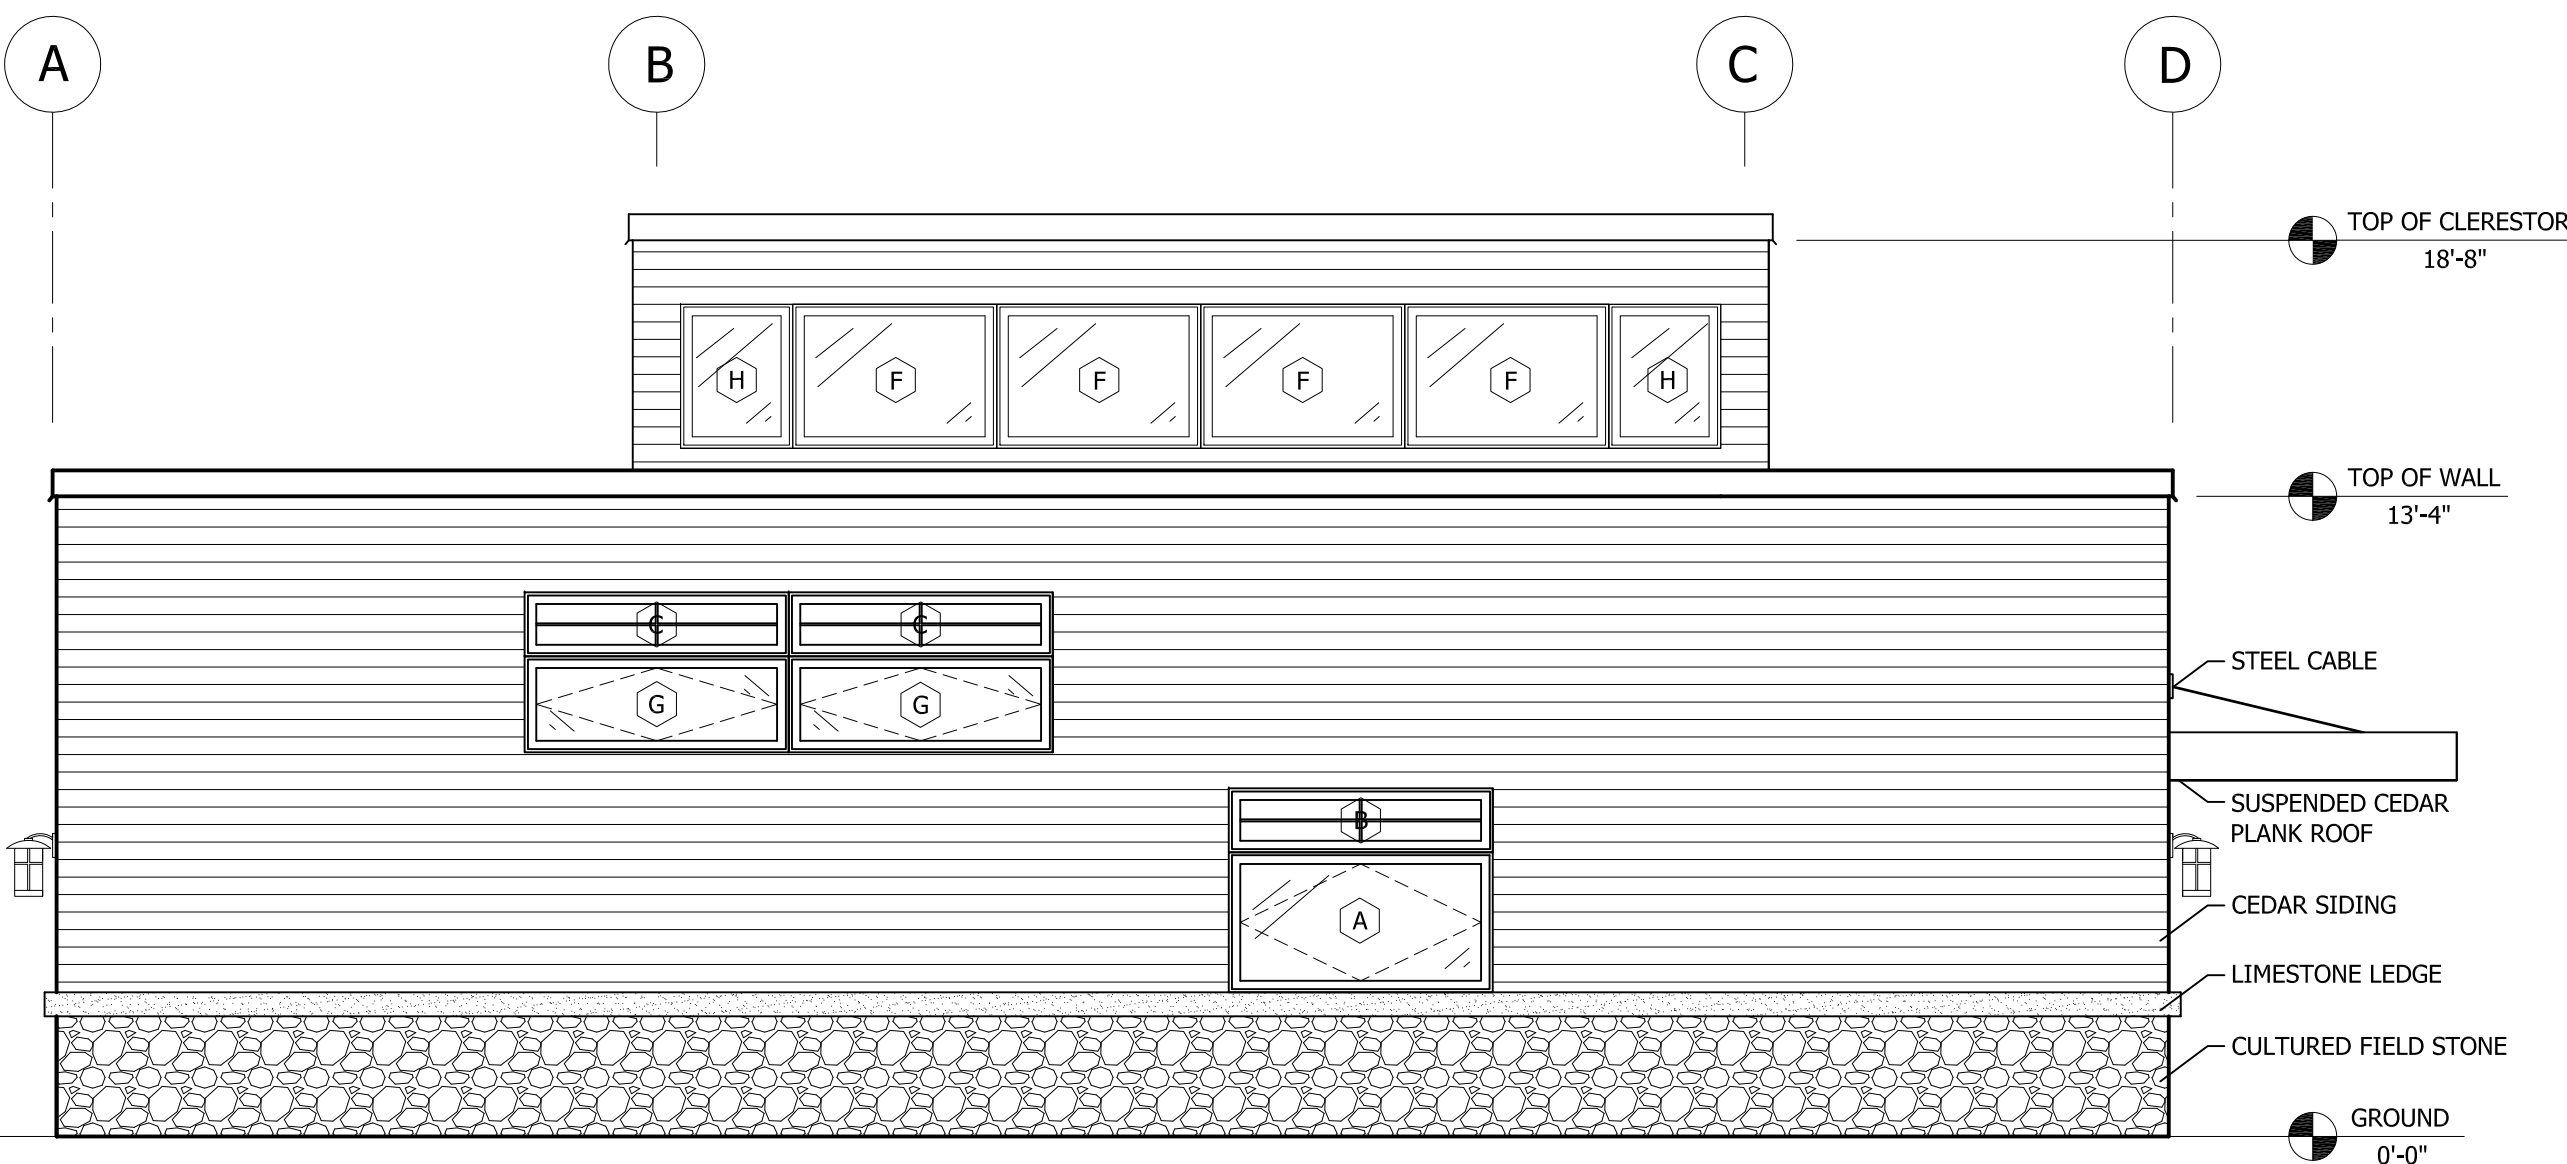

2 WEST ELEVATION  
SCALE: 1/4" = 1'0"

**MS** interiors

CLIENT:  
NAME: WALL TOWNSHIP  
ADDRESS: 211 WOODCLIFF RD.  
JACKSON, NJ 08527  
PHONE: 732.865.2110

PROJECT:  
BLDG NAME: CHERRY HILL  
PUBLIC LIBRARY  
ADDRESS: 211 WOODCLIFF RD.  
JACKSON, NJ 08527

REVISIONS:  
DATE: TITLE:

SHEET TITLE:  
**SOUTH AND WEST  
EXTERIOR ELEVATIONS**

DRAWN BY:  
MELANIE SPATH

DATE:  
DECEMBER 6, 2013

SCALE:  
1/4" = 1'-0"

SHEET NO.  
**A104**