




FRONT ELEVATION-E1
SCALE 1:100

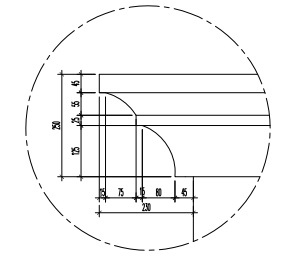


ELEVATION DETAIL 'D7'
SCALE 1:10M

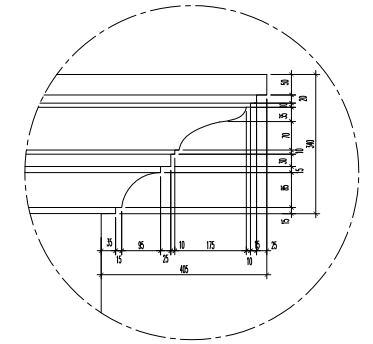


ELEVATION DETAIL 'D8'
SCALE 1:10M

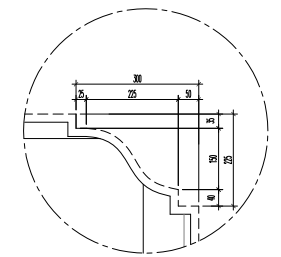


ELEVATION DETAIL 'D9'
SCALE 1:10M

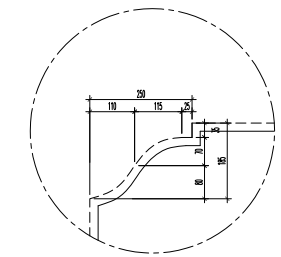

ELEVATION DETAIL 'D10'
SCALE 1:10M

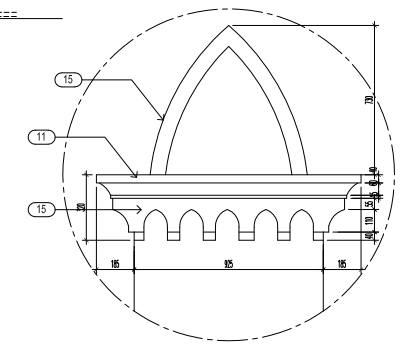

ELEVATION DETAIL 'D11'
SCALE 1:10M

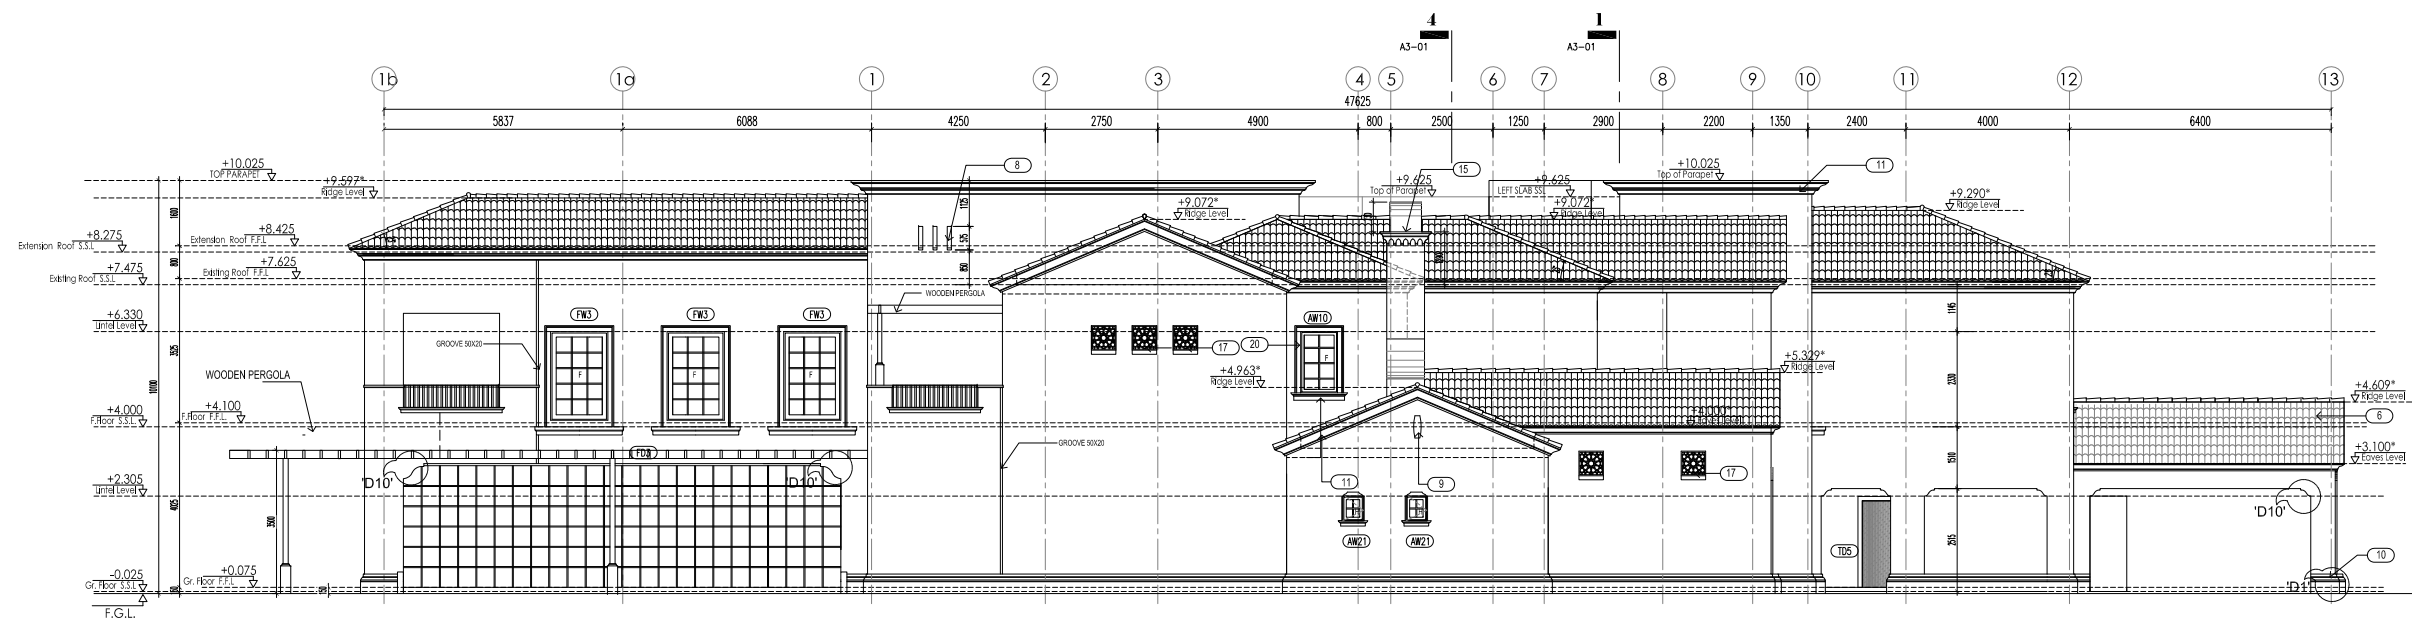

SIDE ELEVATION-E2
SCALE 1:100

ELEVATION E1 & E2