



ANIMATED T-REX SIDE ELEVATION

SCALE 1 : 16

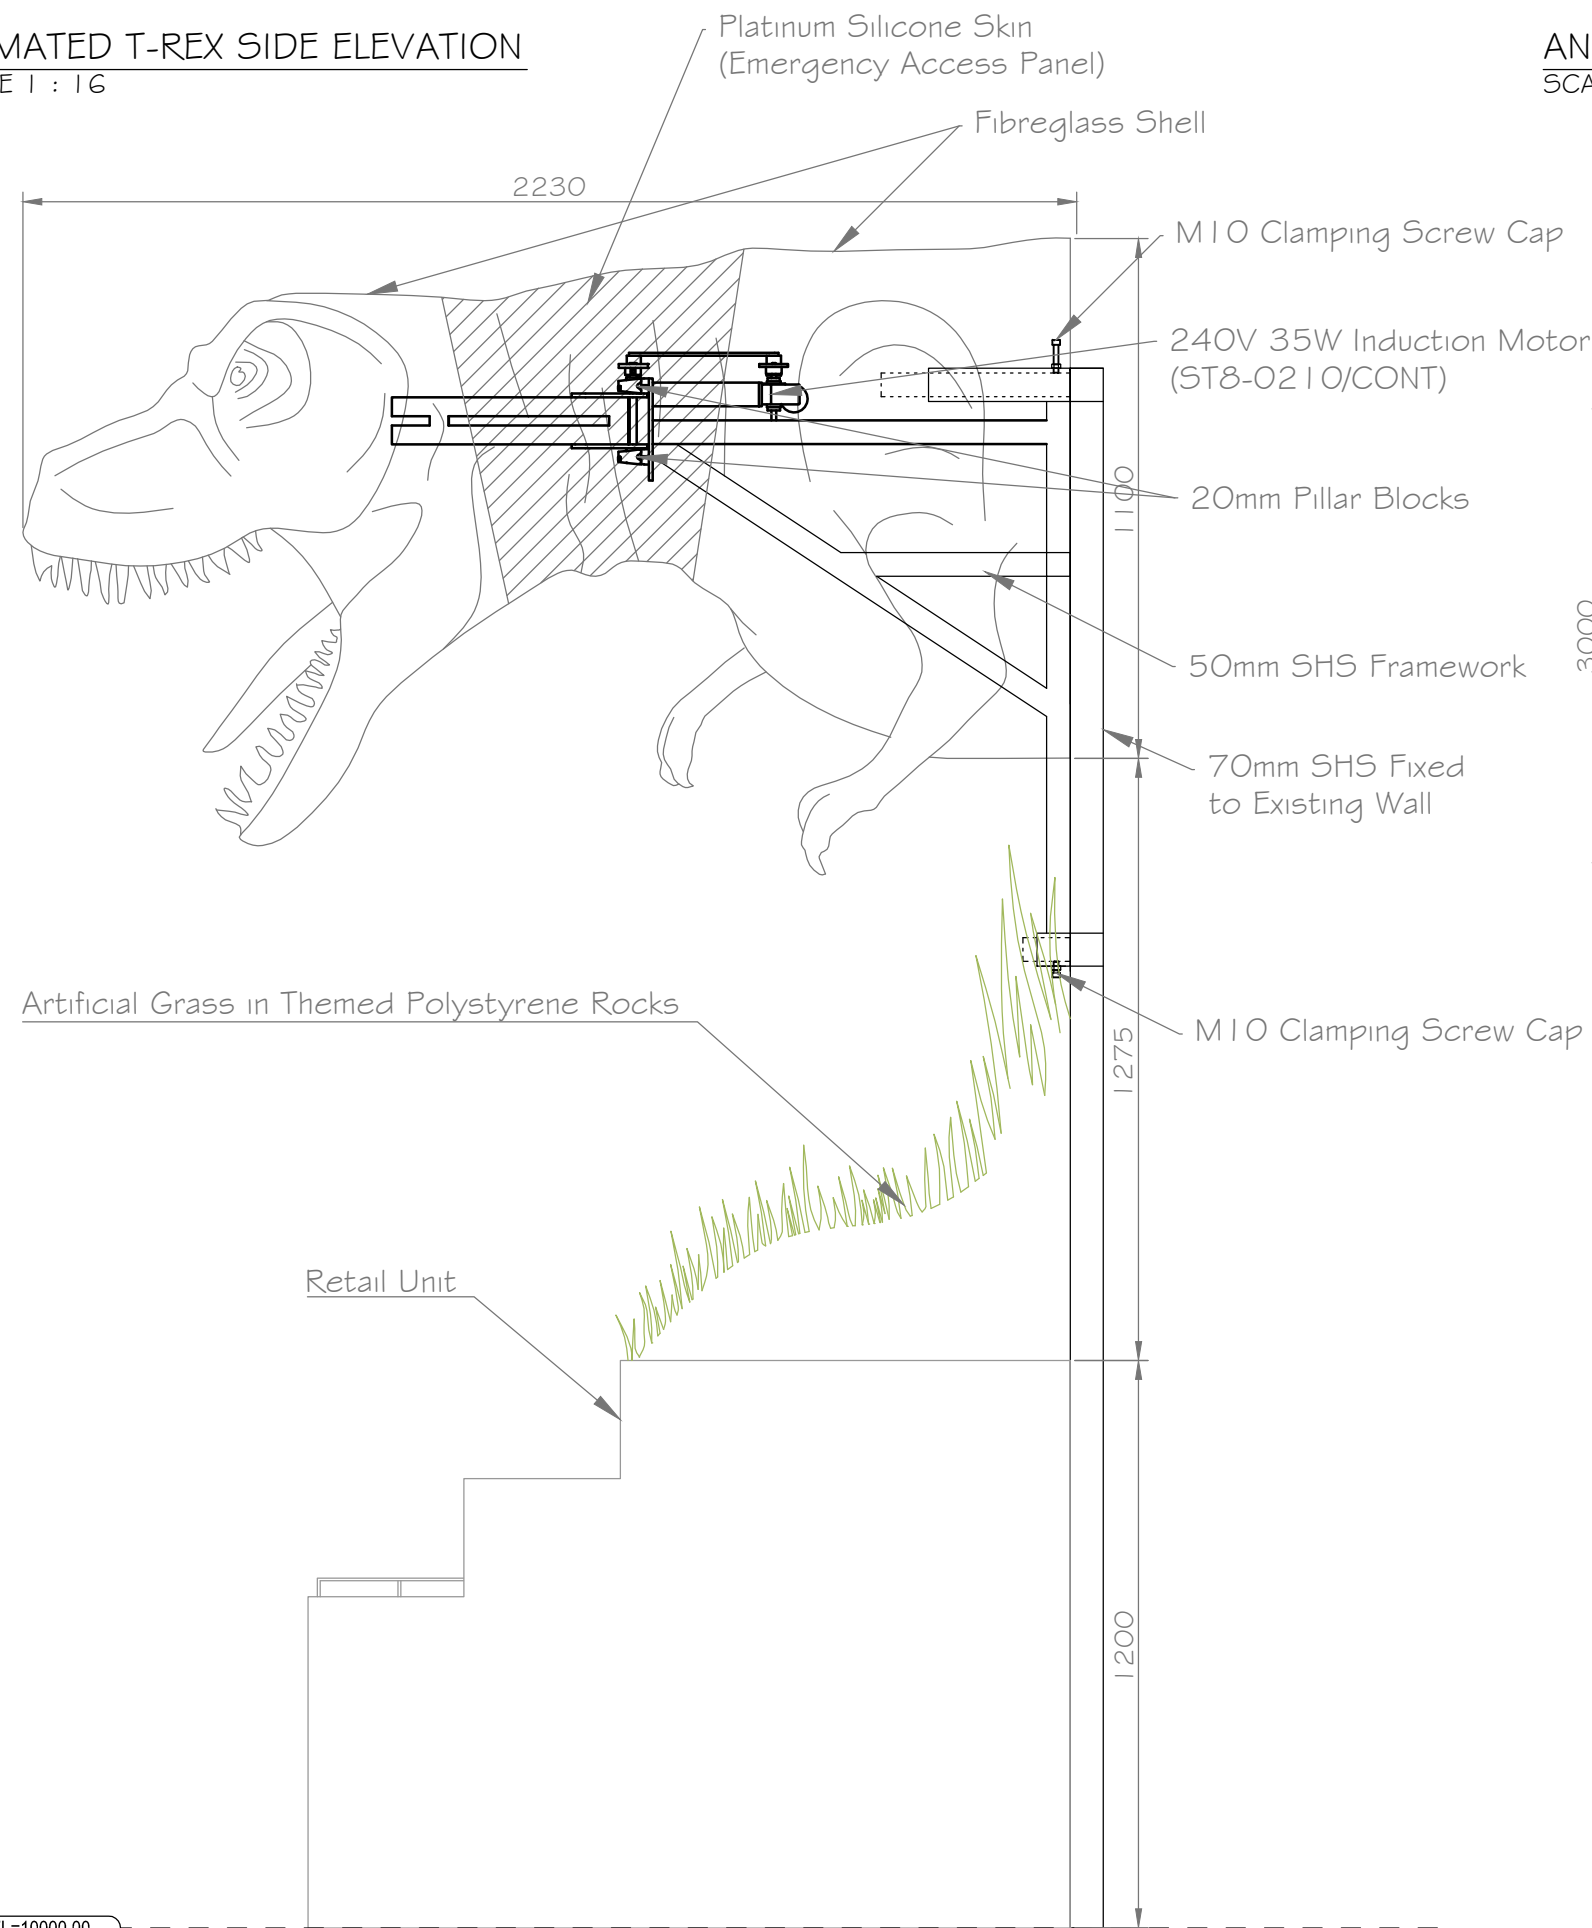

ANIMATED T-REX FRONT ELEVATION

SCALE 1 : 50

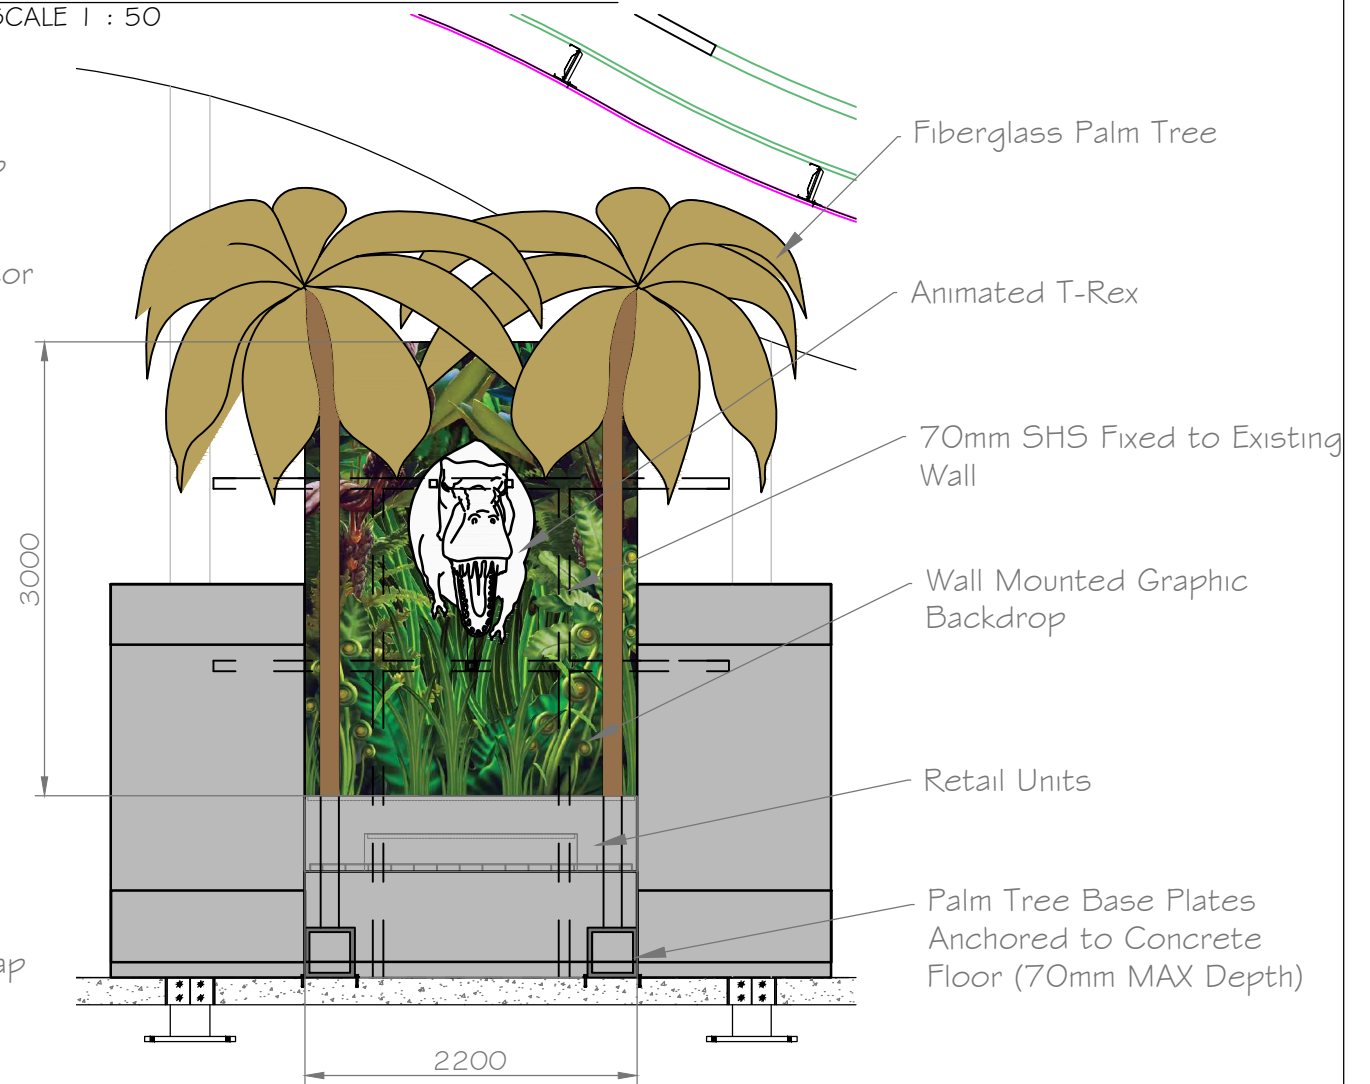

DRESSING AND FINISHES

- Elastic cord
- Upholstery foam
- Lycra
- Zips
- Lechler 1k Acryl paint



Bath Mills, Albert Street,
Lockwood, Huddersfield,
HD1 3PY England
web: www.kddecoratives.com

tel: +44 1484-513188
mob: +44 7711-178460
fax: +44 1484-420871
email: jkd@kddecoratives.com

PROJECT
PAULTONS
01CD-080

TITLE
ANIMATED T-REX
CONSTRUCTION DRAWING

SCALE
1 : 16, 1 : 50

DATE
26/02/14

REV
A

FFL=10000.00