




LEFT HAND WALL ELEVATION
SCALE: 1:30

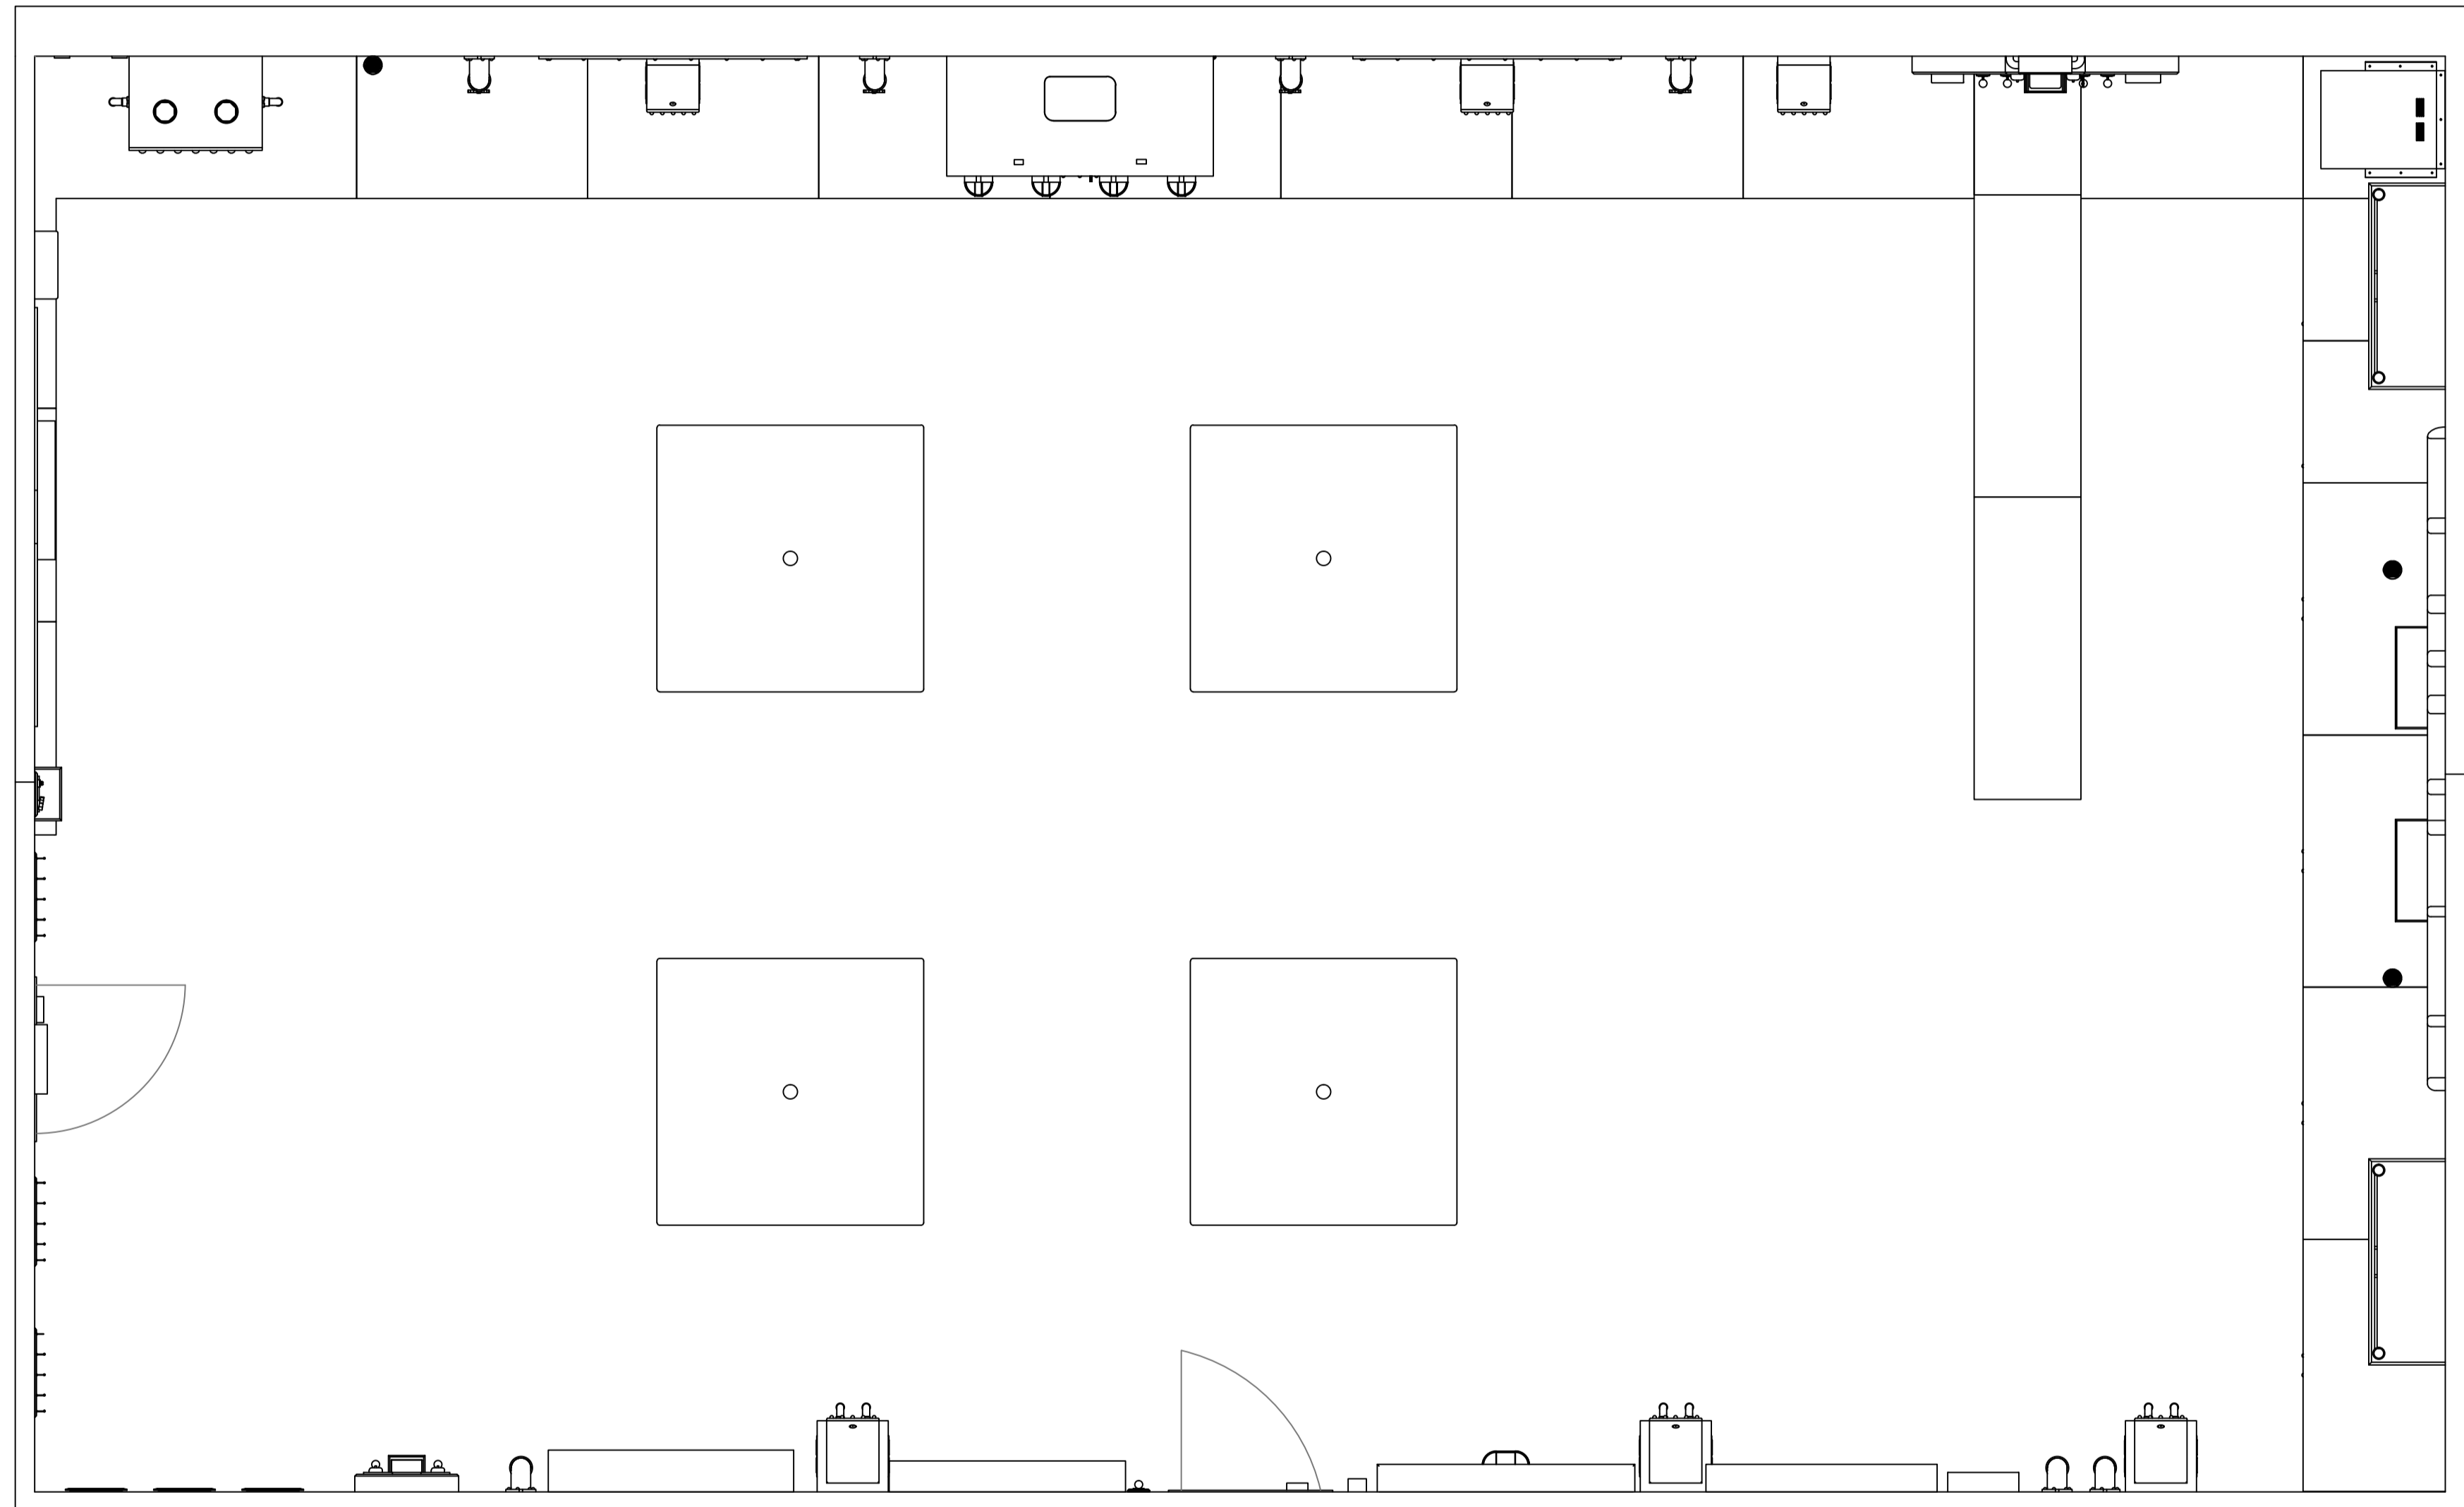


PROFESSOR BLAST'S LEARNING LAB FLOOR PLAN
SCALE: 1:30

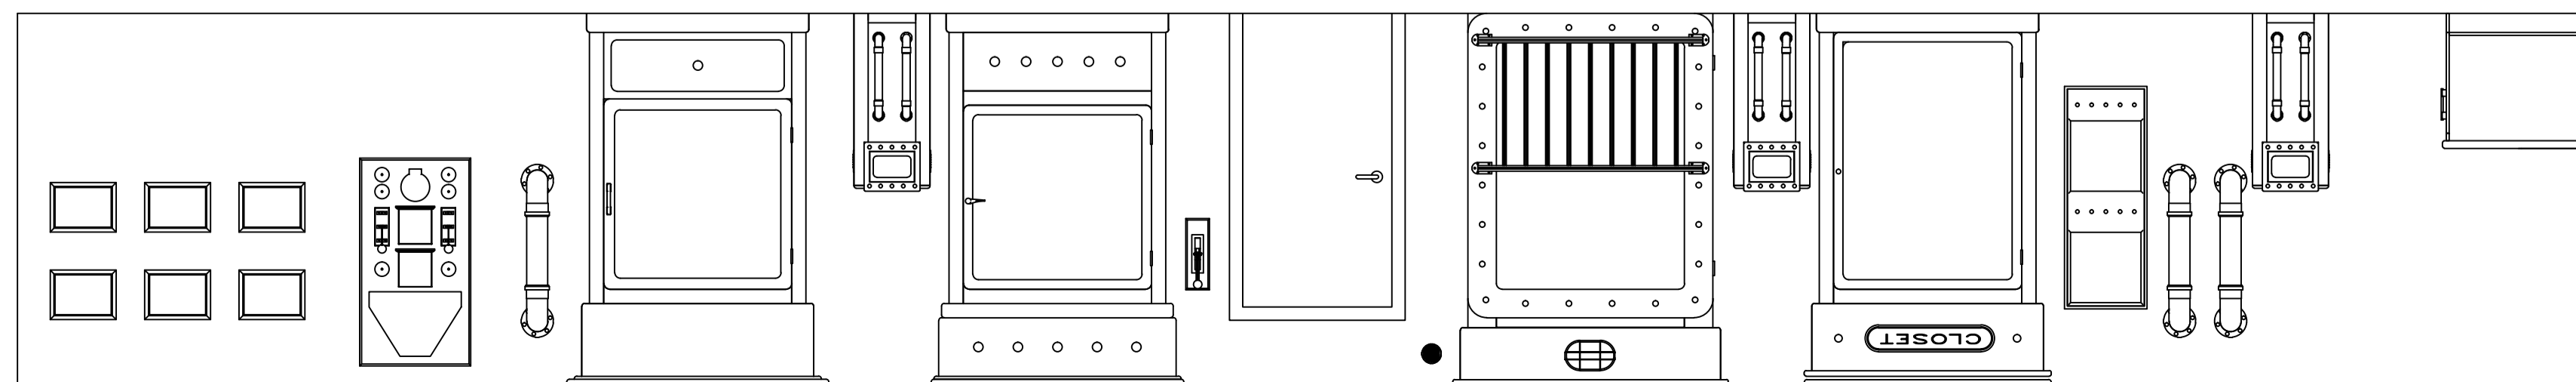

RIGHT HAND WALL ELEVATION
SCALE: 1:30

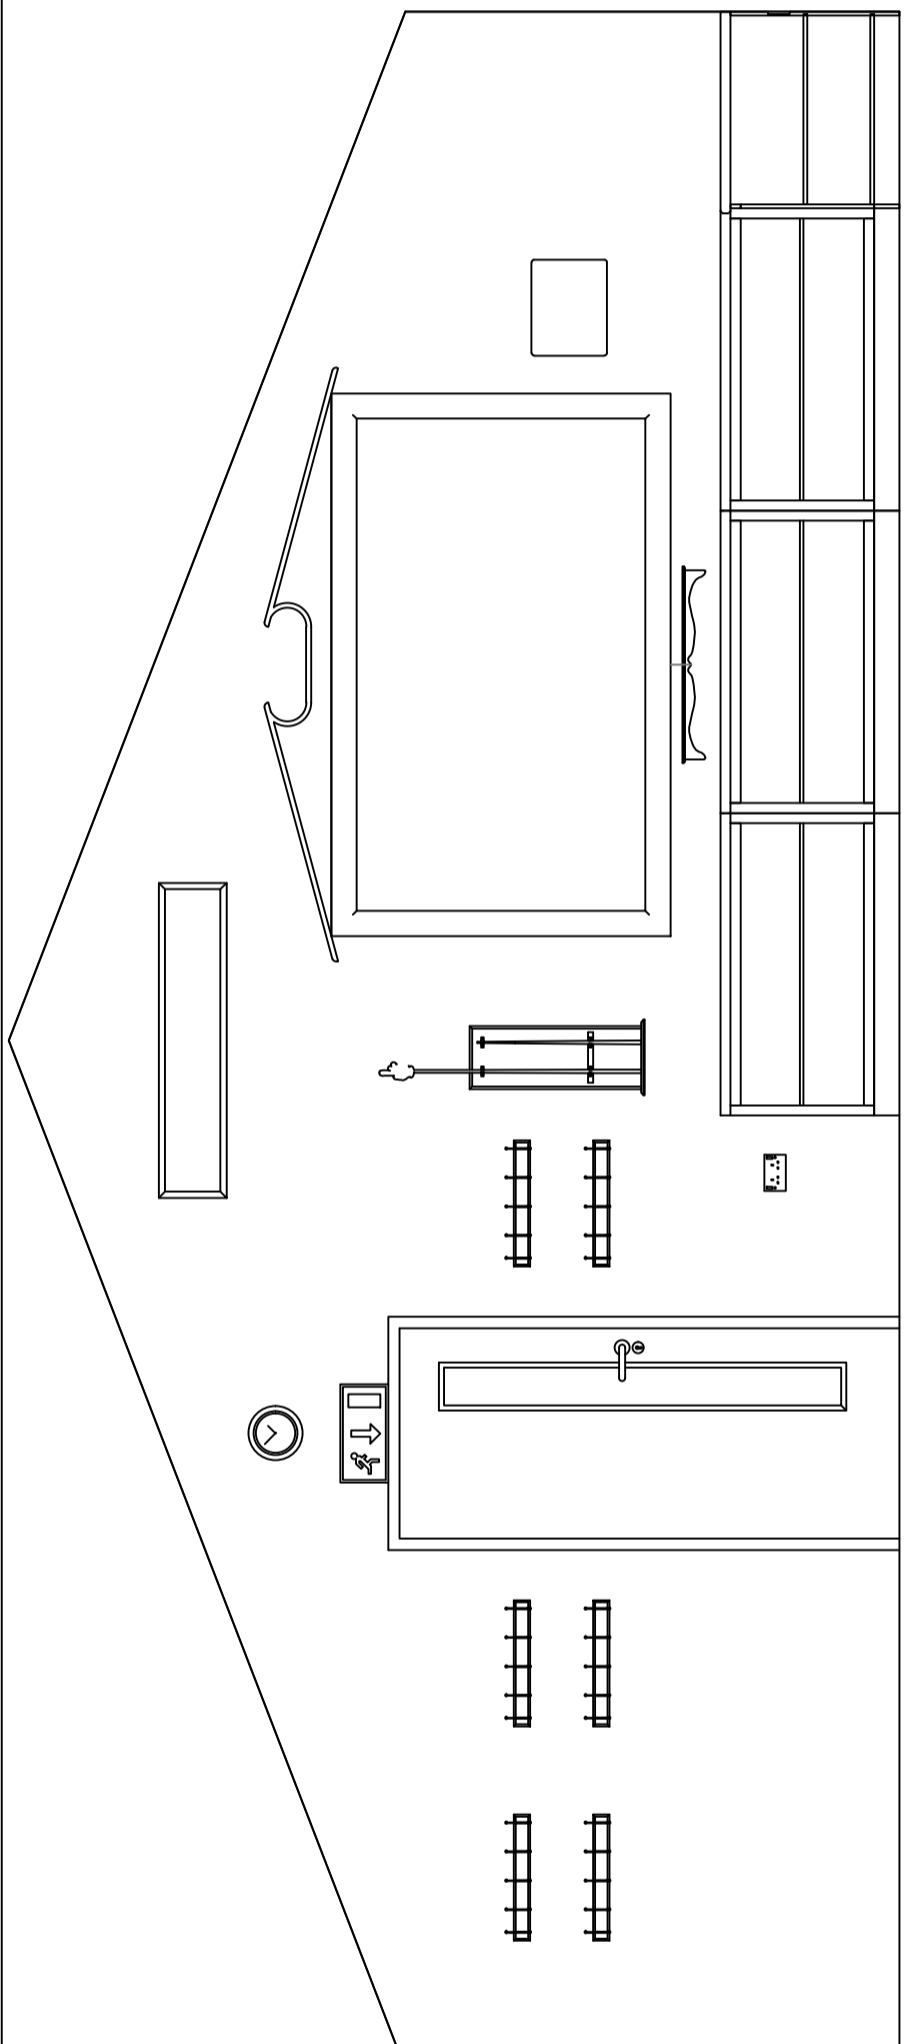

BACK WALL ELEVATION
SCALE: 1:30

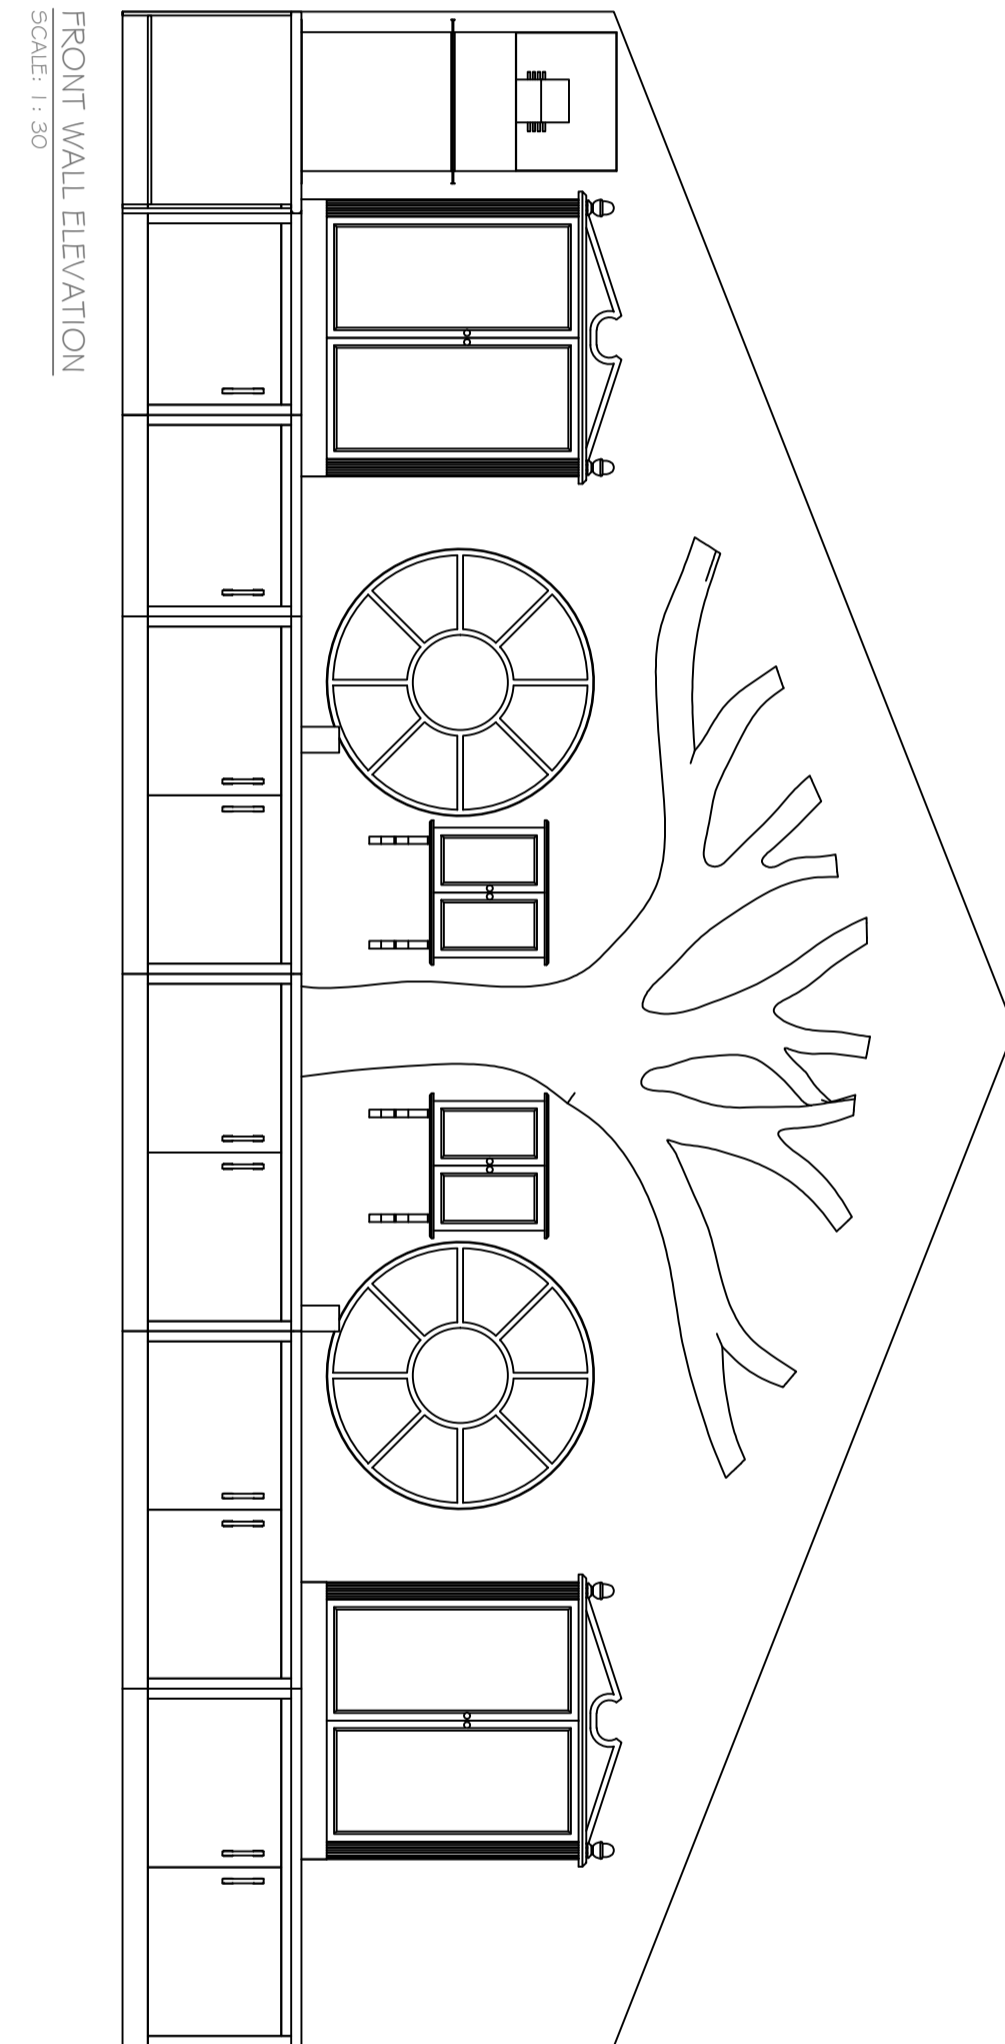

FRONT WALL ELEVATION
SCALE: 1:30



Bain Mills, Albert Street,
Lockwood, Huddersfield,
HD1 3PY England
web: www.kddecoratives.com

tel: +44 1484-513188
mob: +44 7711173460
fax: +44 1484-420671
email: jkd@kddecoratives.com

PROJECT
PROFESSOR BLAST'S LEARNING LAB
02PE-000

TITLE
PLAN AND ELEVATIONS

SCALE
1:30 @ A1

DATE
27/02/14

REV
B