




Right Elevation
scale 1 : 30

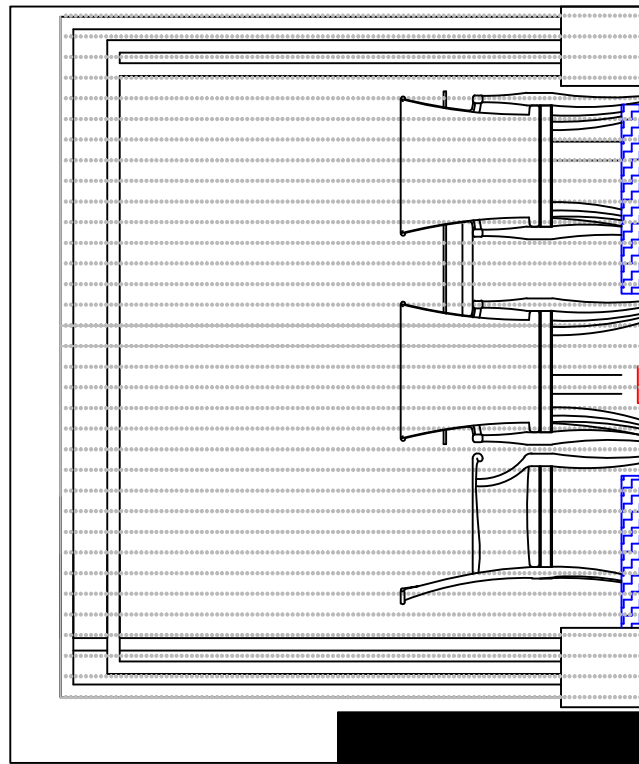

Plan View
scale 1 : 30

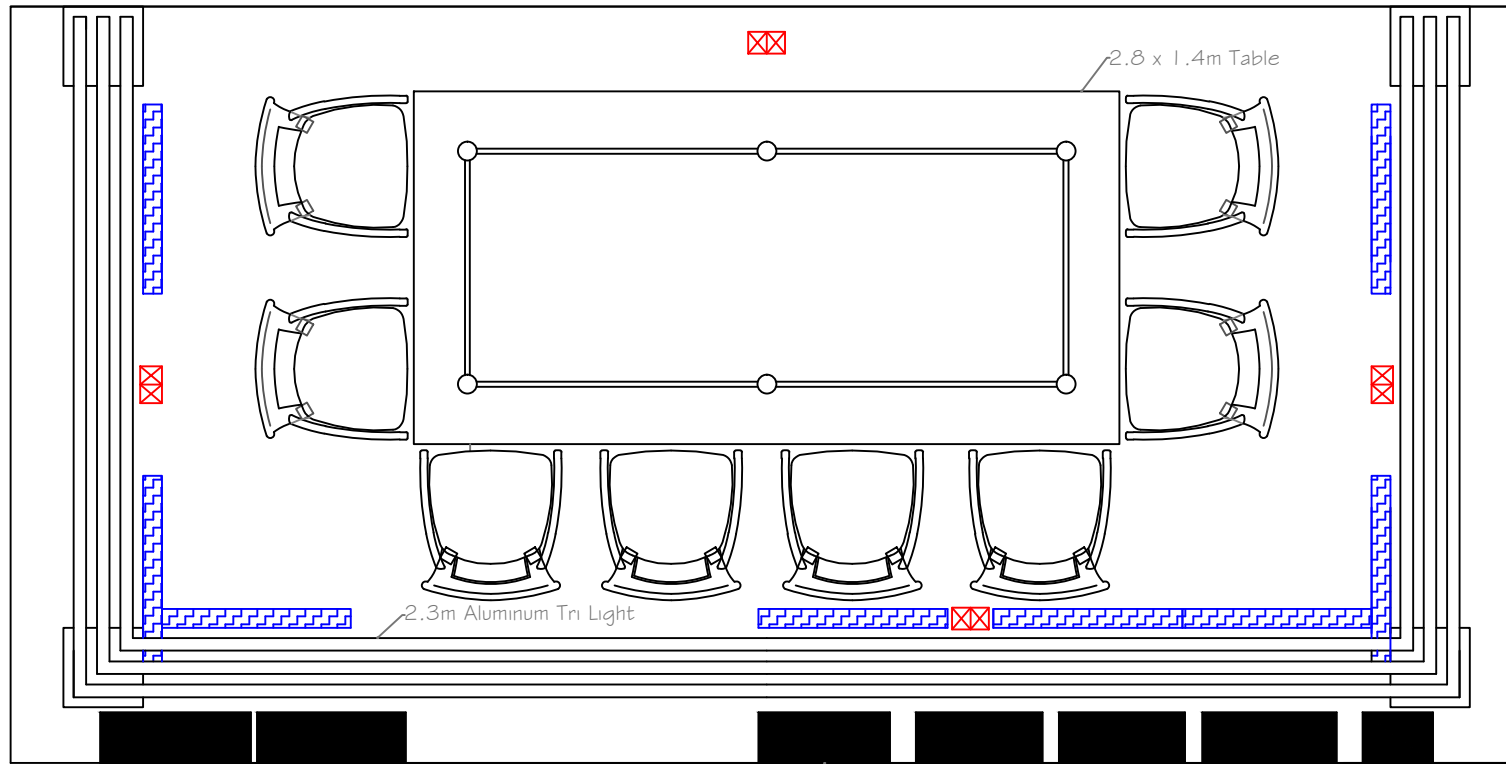



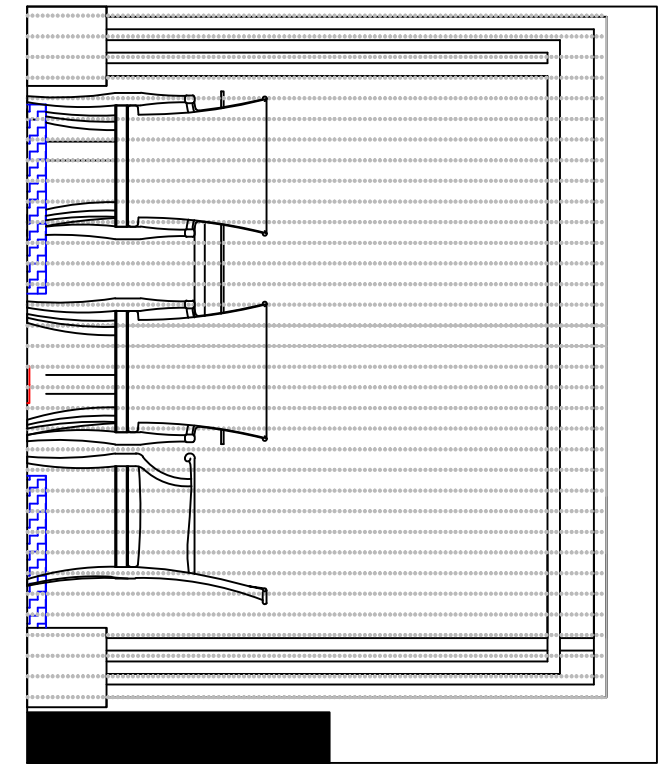
Left Elevation
scale 1 : 30




KD Polystyrene Logo

Key

-  Up light (8 No.)
-  Double plug socket (4No.)
-  String lights

Front Elevation
scale 1 : 30

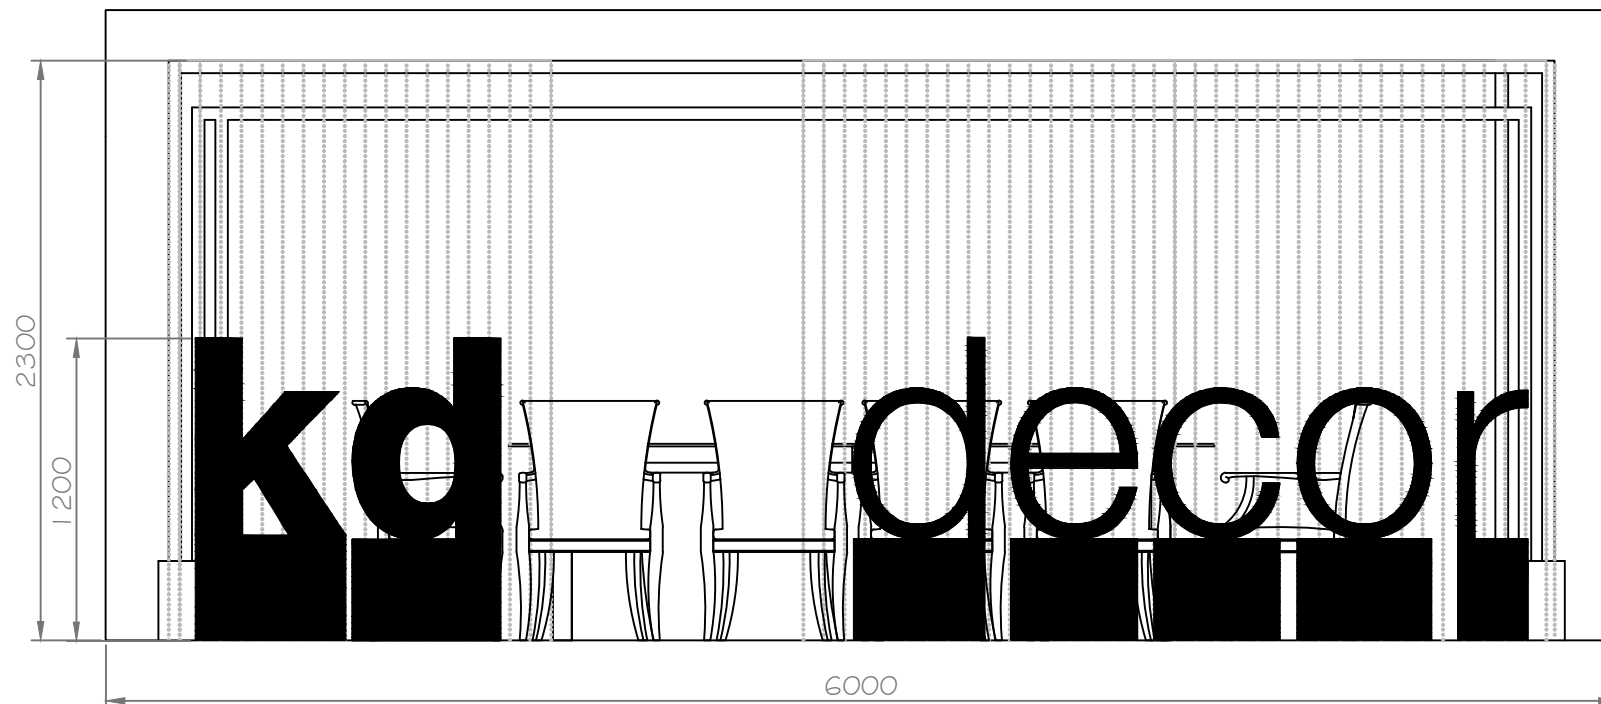

Bath Mills, Albert Street,
Lockwood, Huddersfield,
HD1 3PY England
web: www.kddecoratives.com

tel: +44 1484-513188
mob: +44 7711-178460
fax: +44 1484-420871
email: jkd@kddecoratives.com

PROJECT
KD DECORATIVES

TITLE
EXHIBITION STAND
PLAN AND ELEVATION

SCALE
1 : 30

DATE
23/08/13

REV
C