



BASEMENT / FOUNDATION PLAN
SCALE: 1/4" = 1'-0"

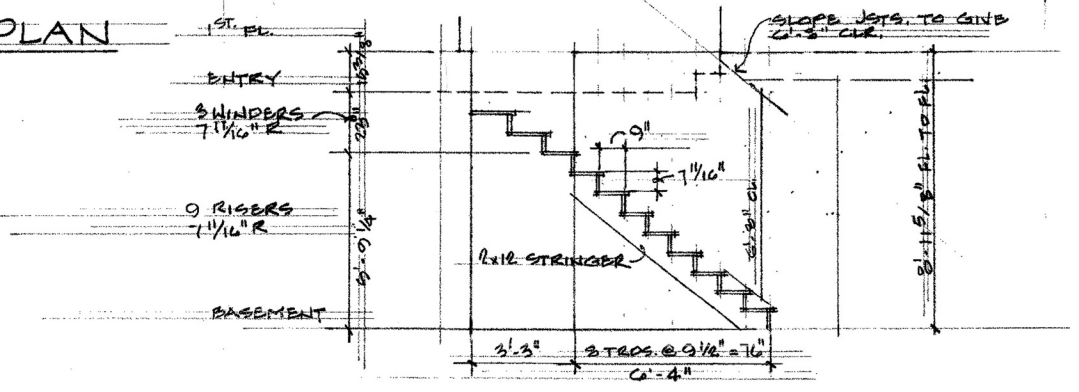

STAIR SECTION
SCALE: 1/4" = 1'-0"

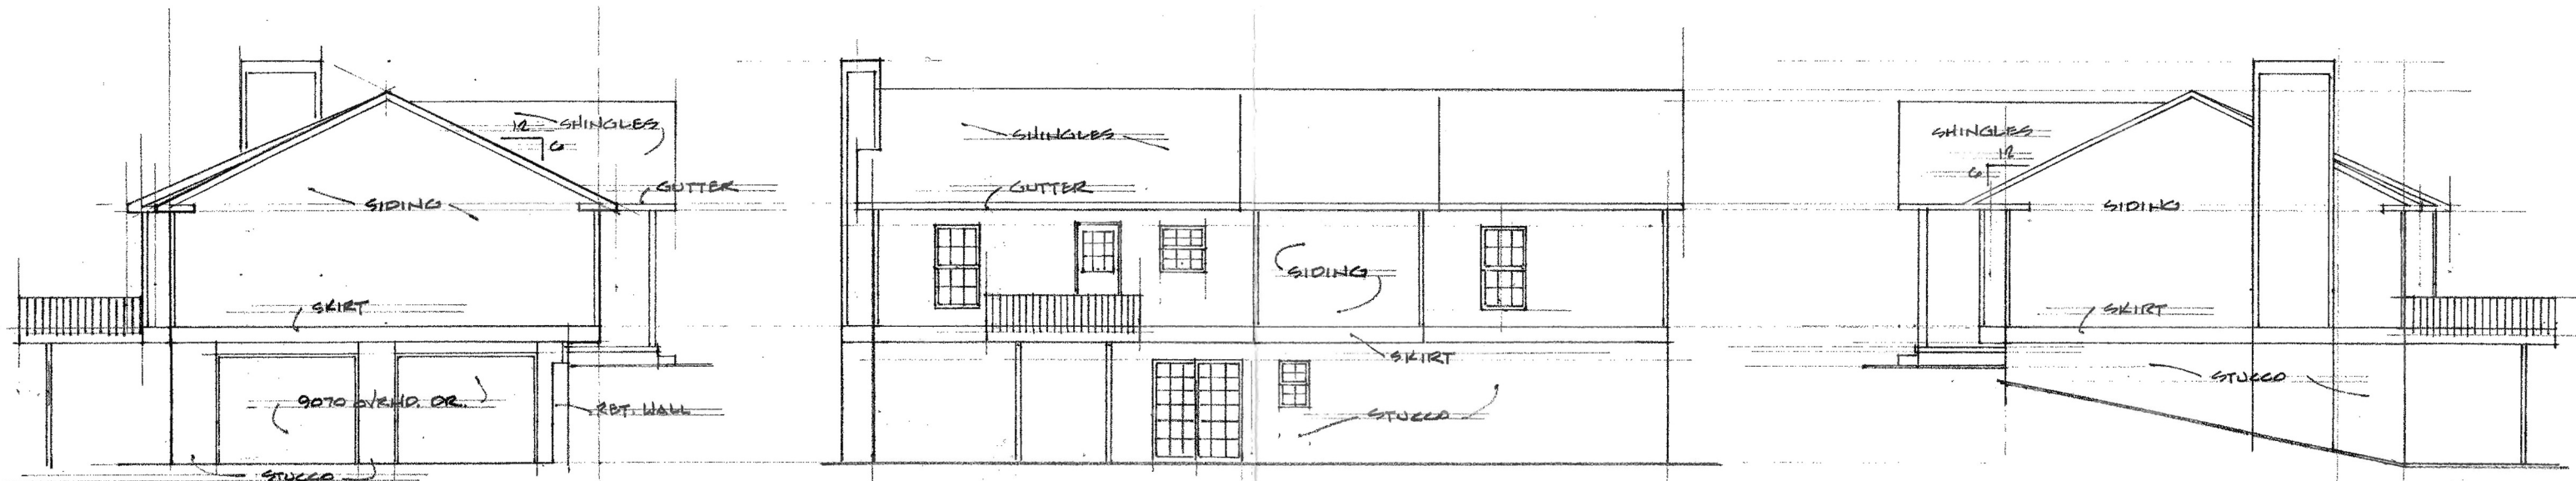

LEFT END


SCALE 1/8" = 1'-0"

REAR

SCALE 1/8" = 1'-0"


RIGHT END

SCALE 1/8" = 1'-0"

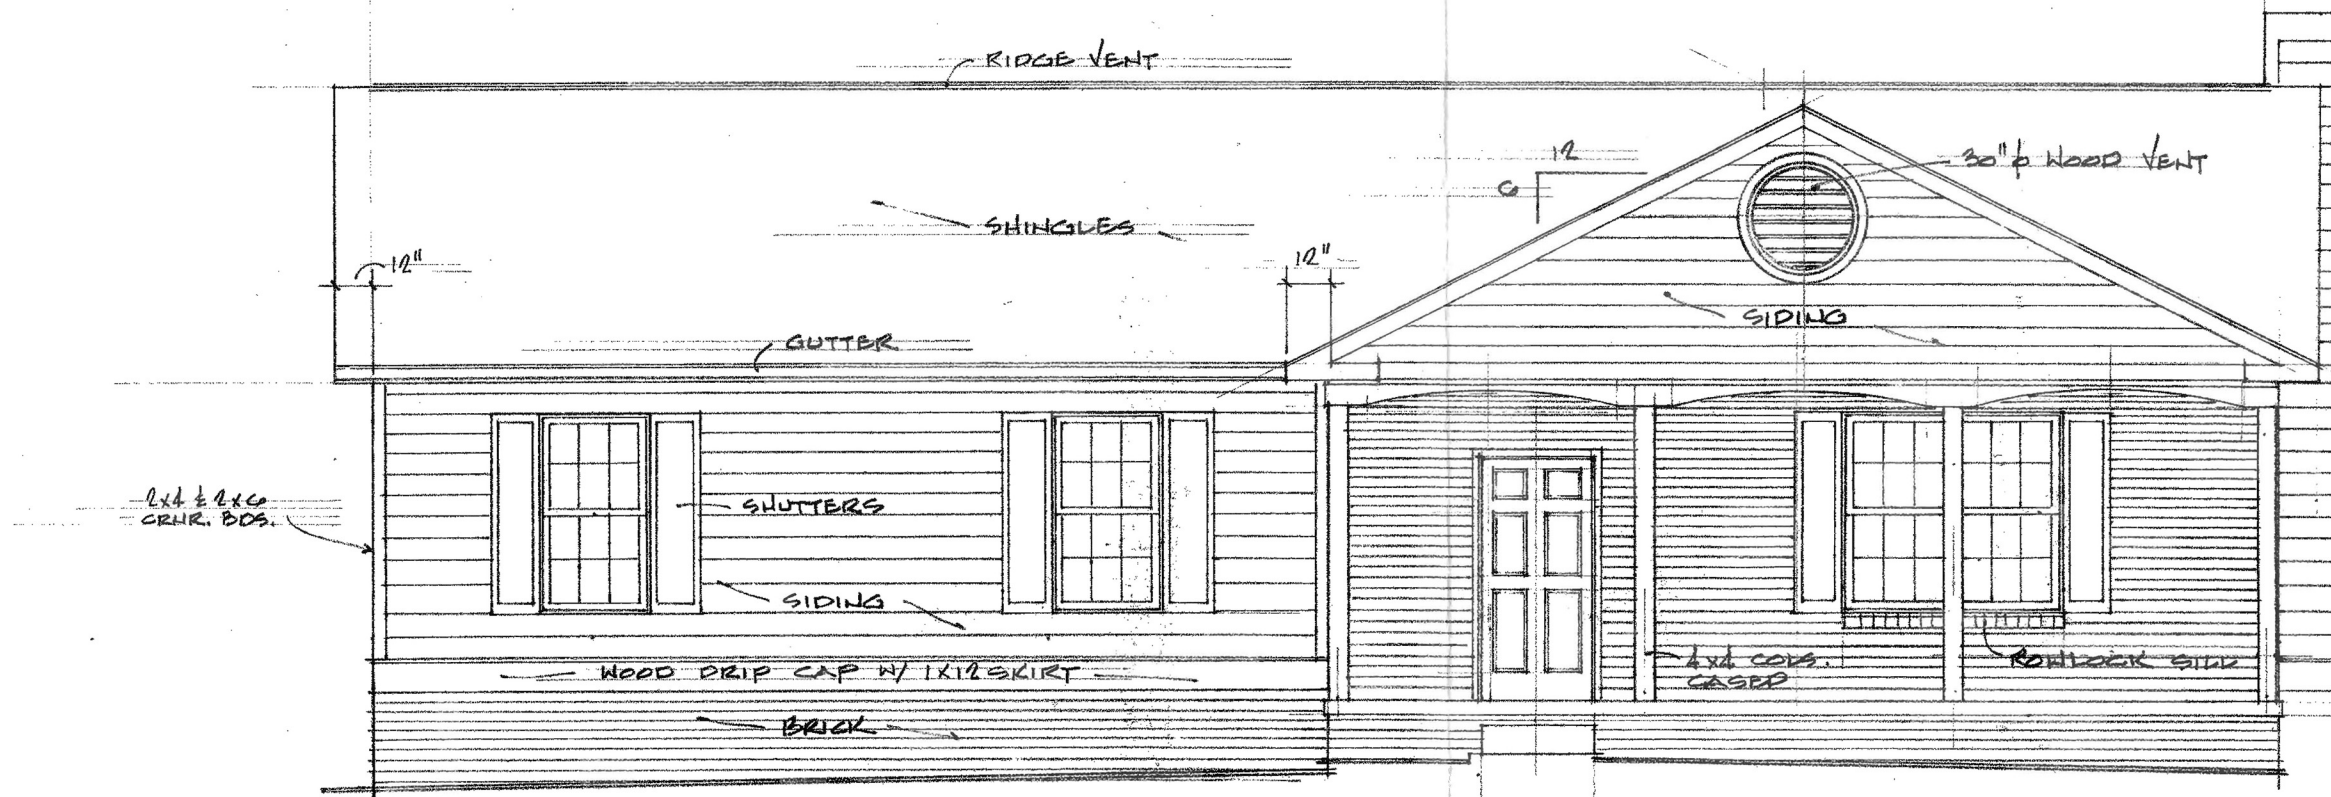

FRONT ELEVATION

SCALE 1/4" = 1'-0"

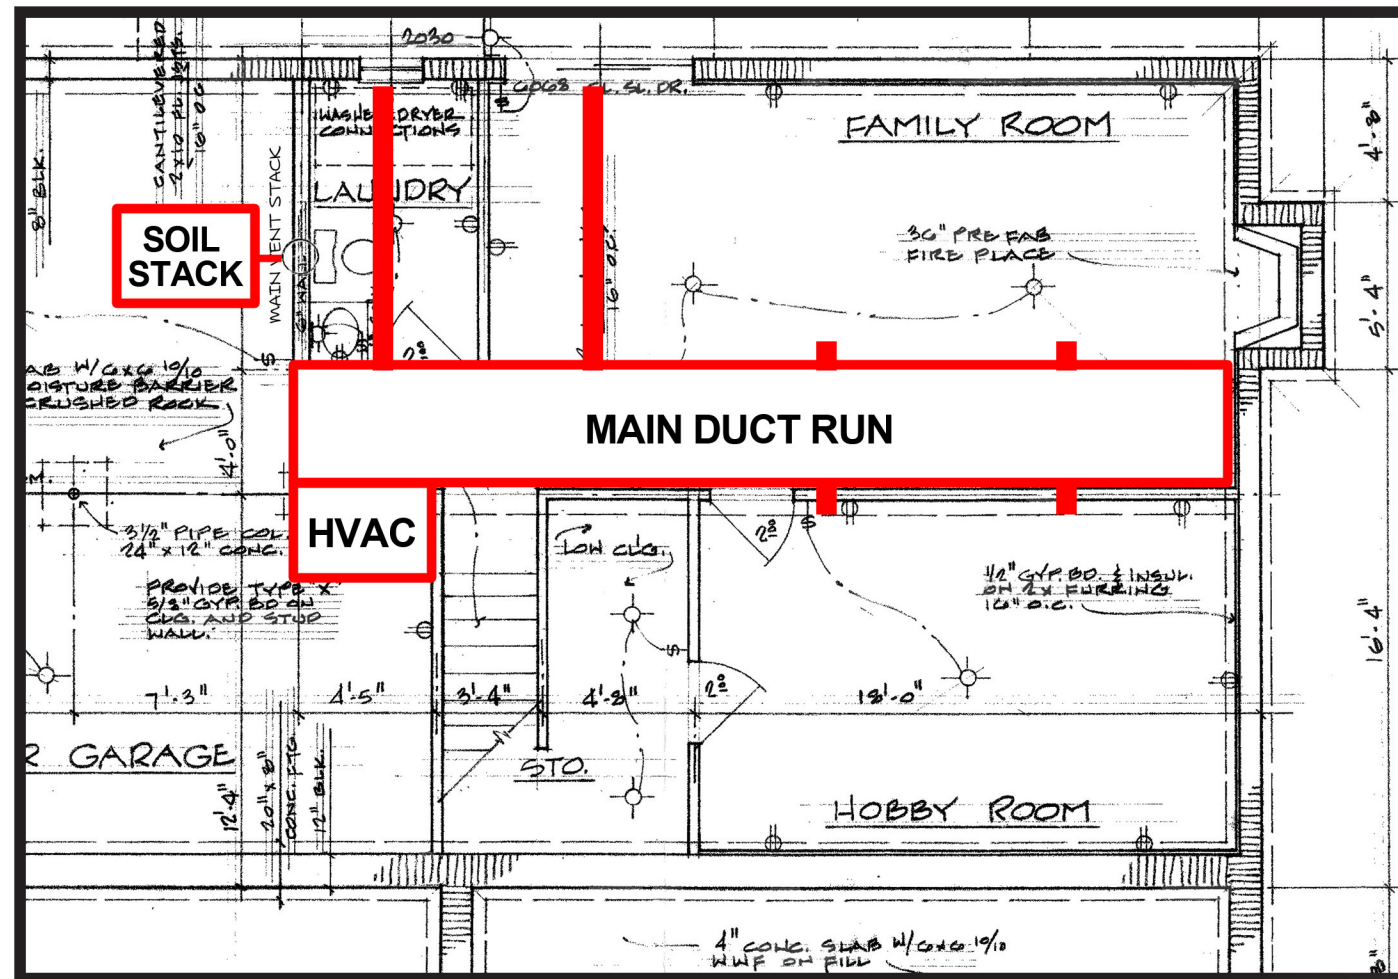

THIS DUCT RUN WILL BE BETWEEN JOISTS AND CURRENTLY DIRECTS HEAT/AC TO AREA OVER EXISTING PATIO DOOR AND BATHROOM WINDOW.

