


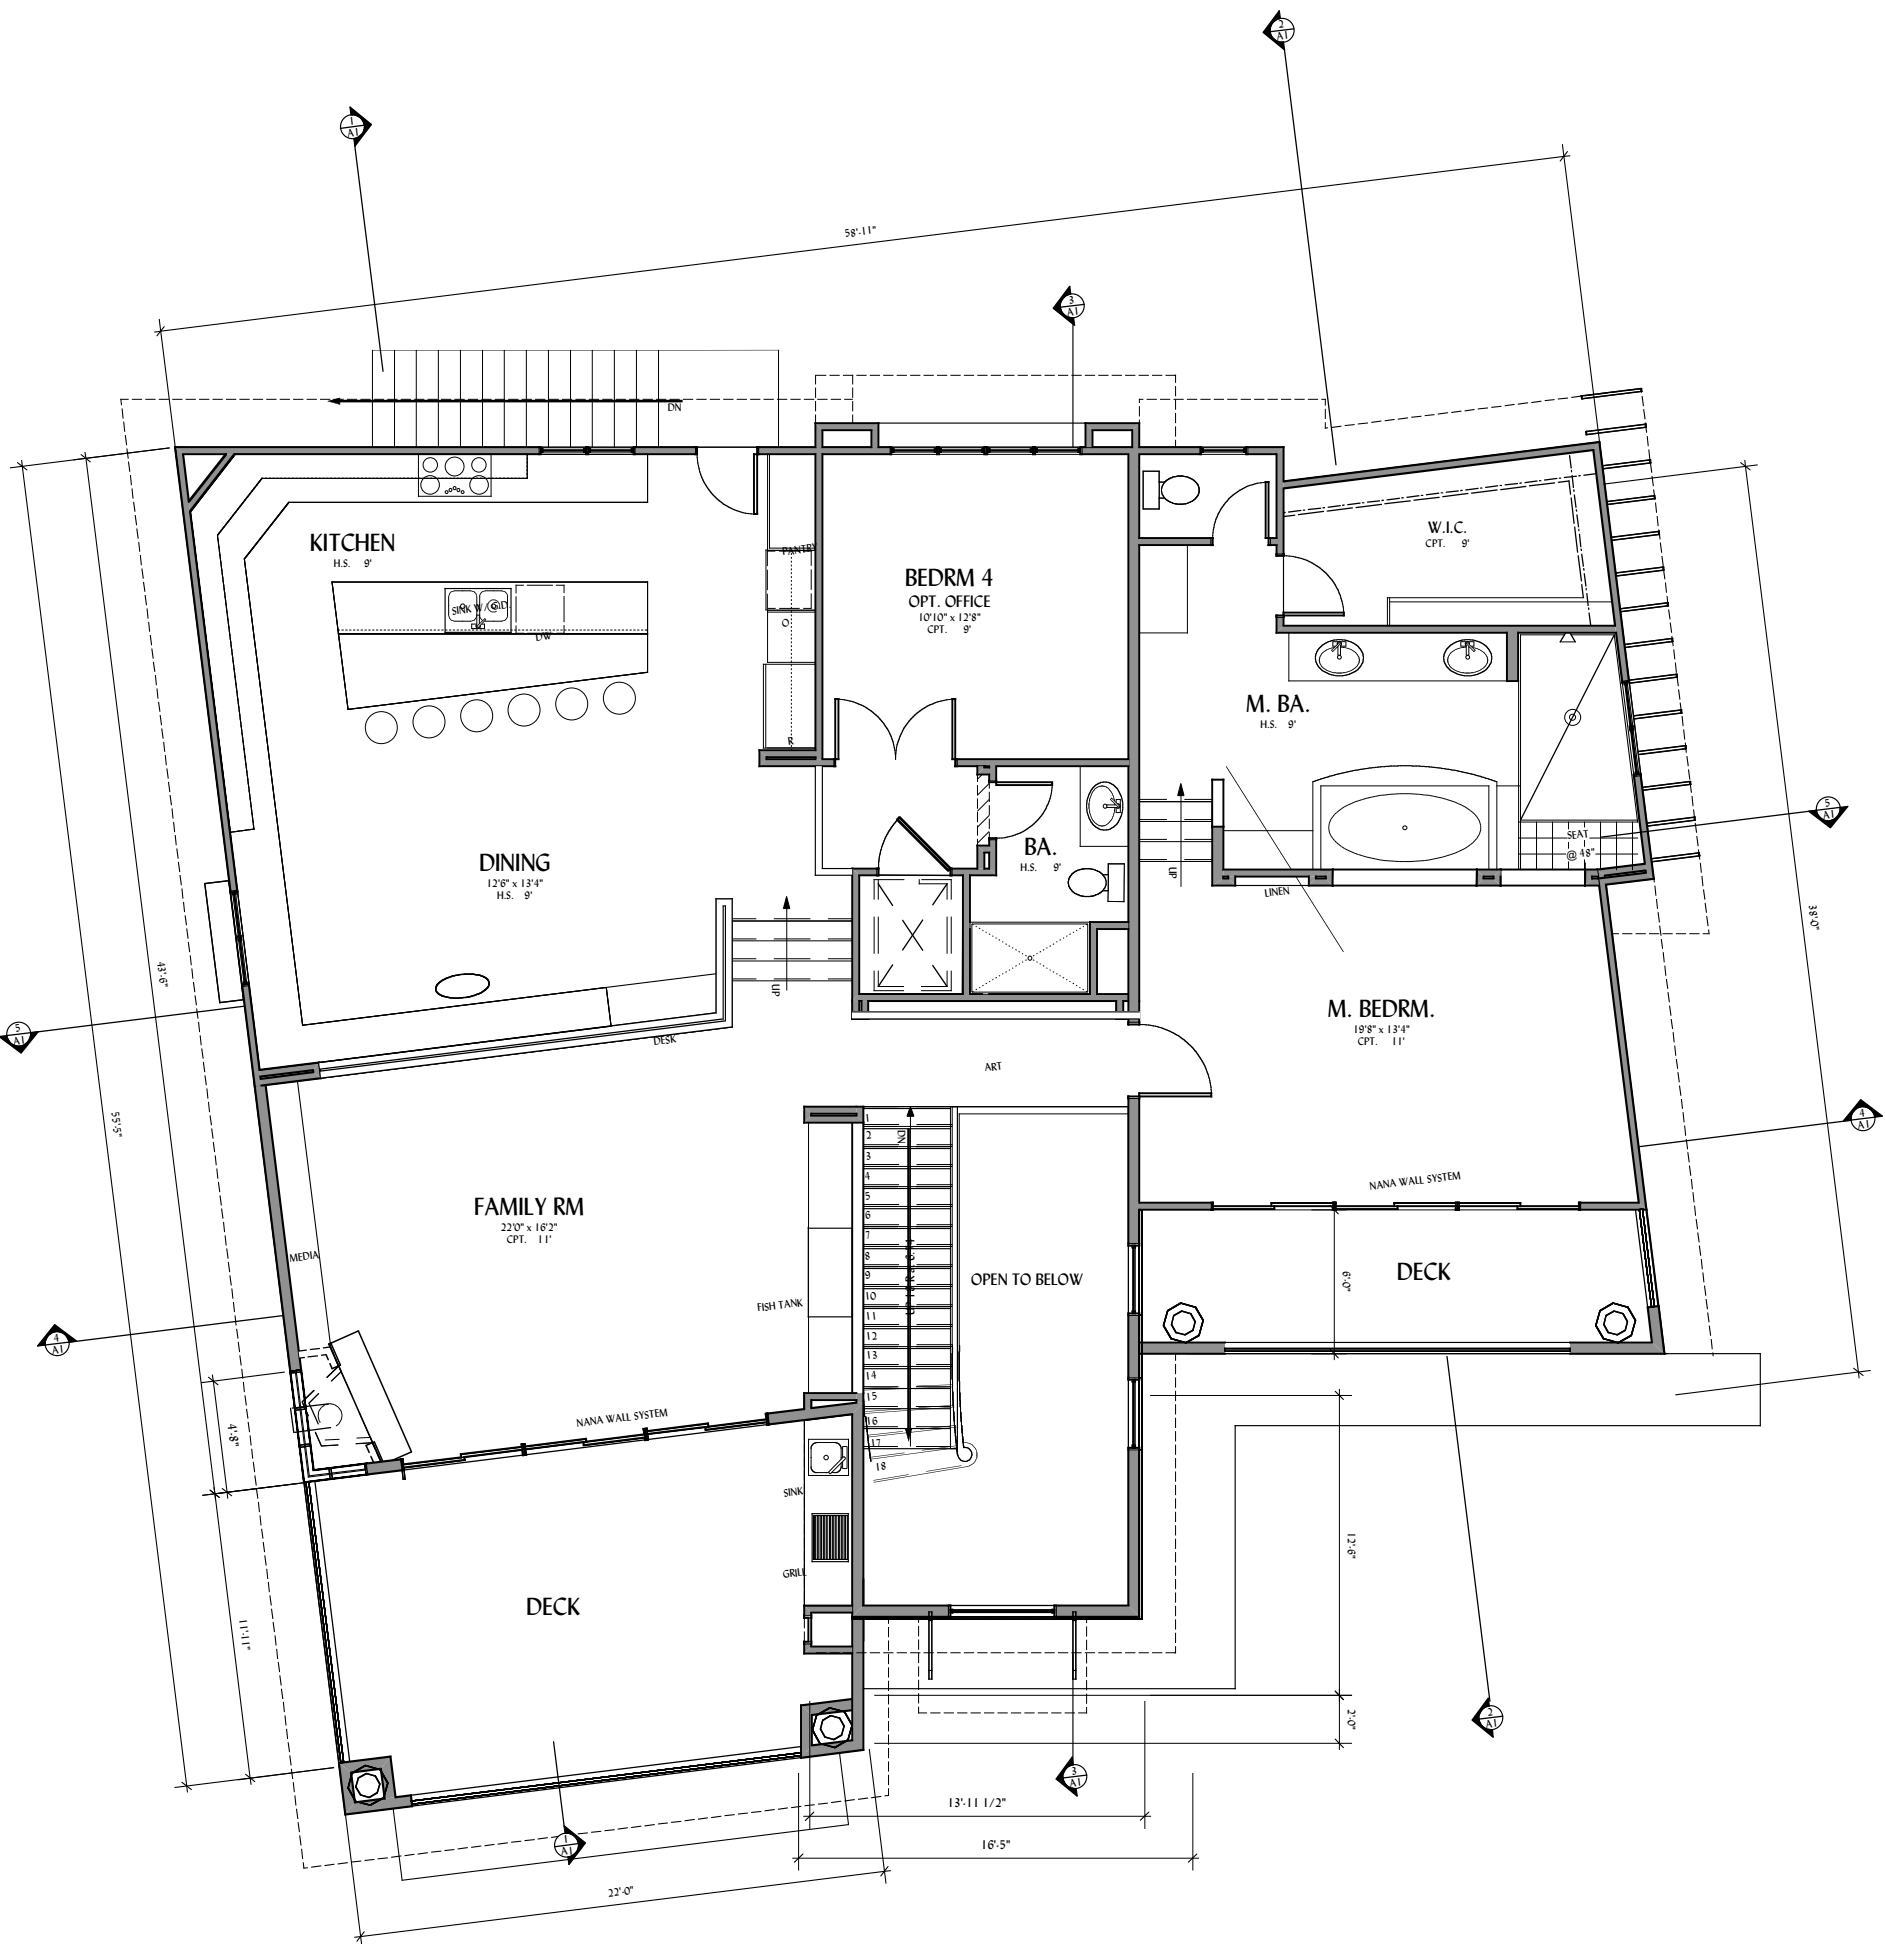

1 SECOND FLOOR PLAN
A1.2 Scale: 1/4" = 1'-0"

JANUARY 2006