




1 BATHROOM TILE FLOOR PLAN
SCALE: 1/2"=1'-0"

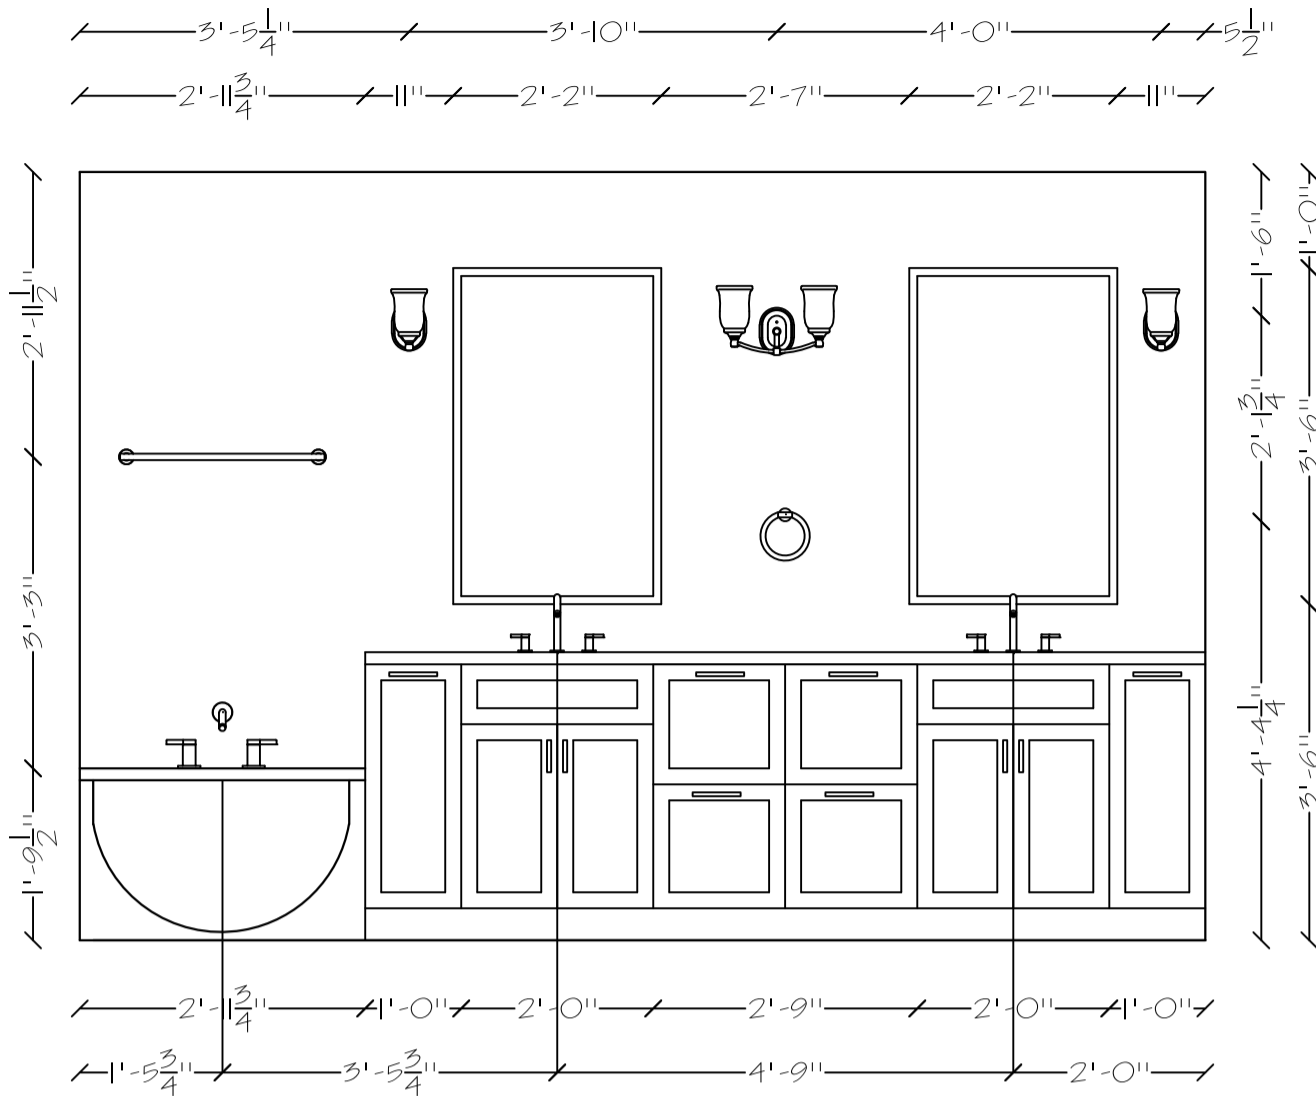


2 VANITY ELEVATION
SCALE: 1/2"=1'-0"

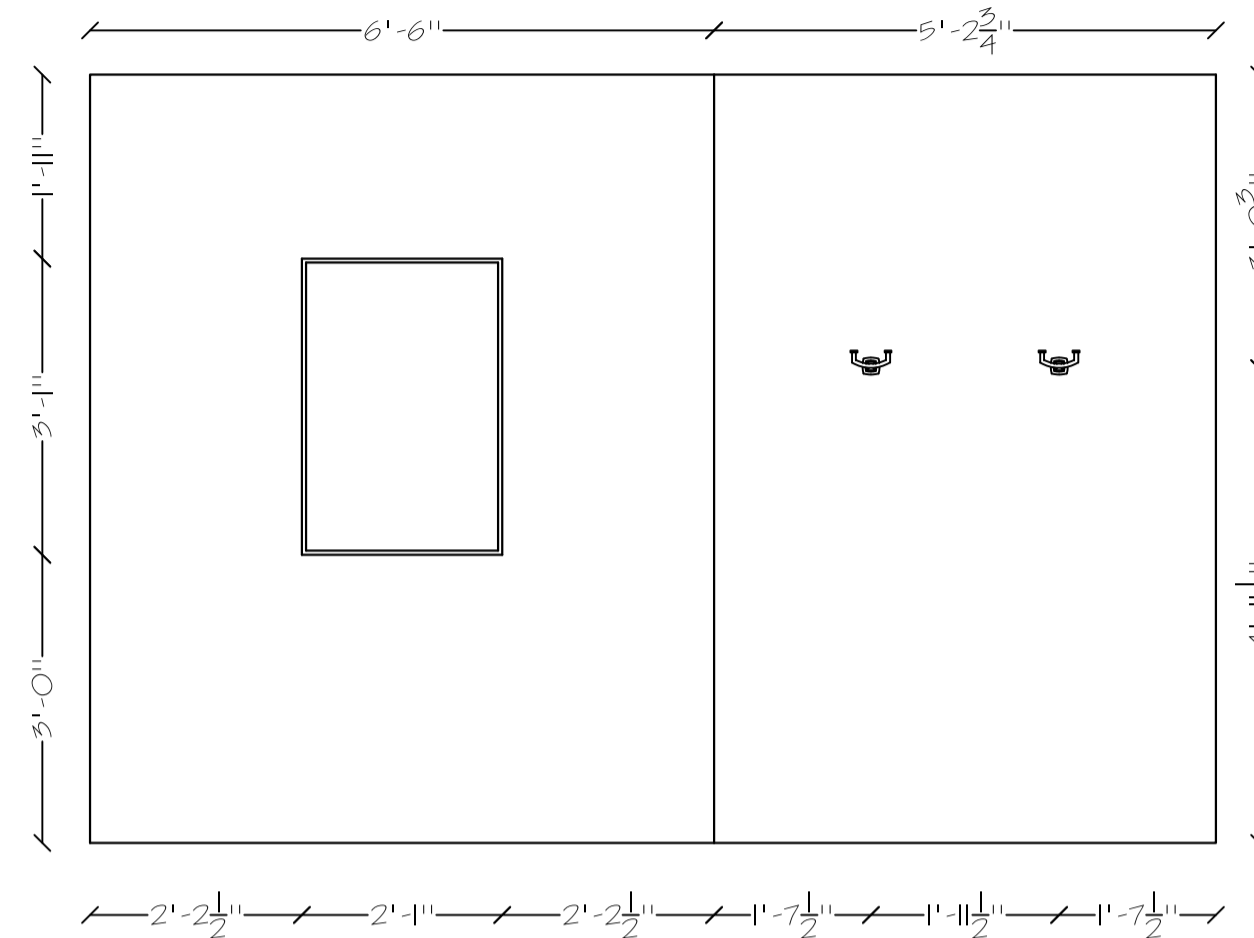


3 SHOWER NICHE ELEVATION
SCALE: 1/2"=1'-0"

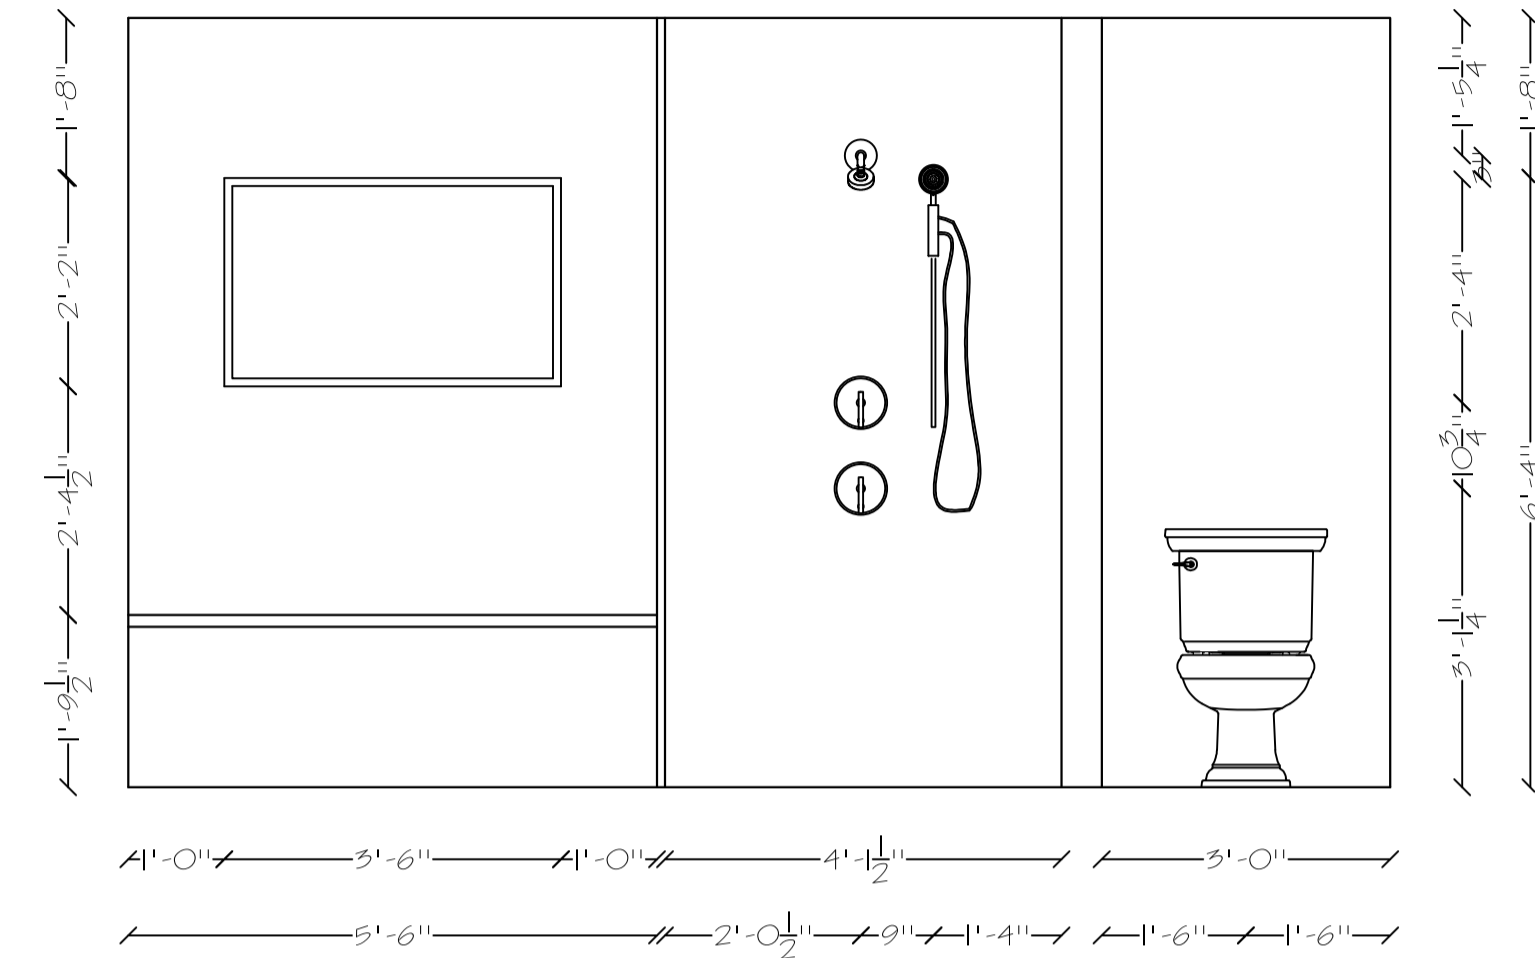


4 TUB/SHOWER ELEVATION
SCALE: 1/2"=1'-0"

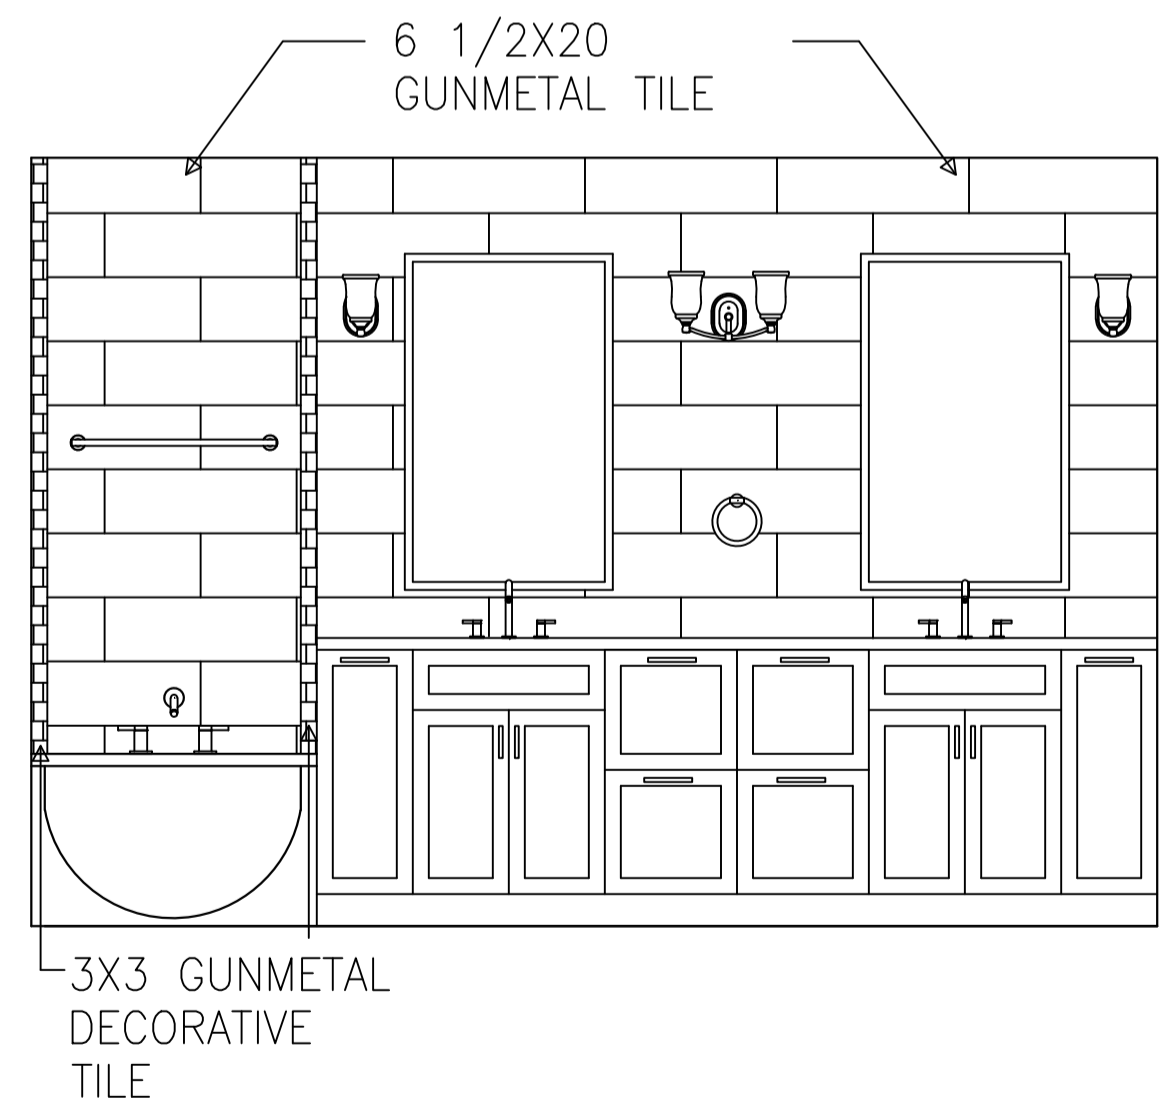

5 VANITY ELEVATION
SCALE: 1/2"=1'-0"

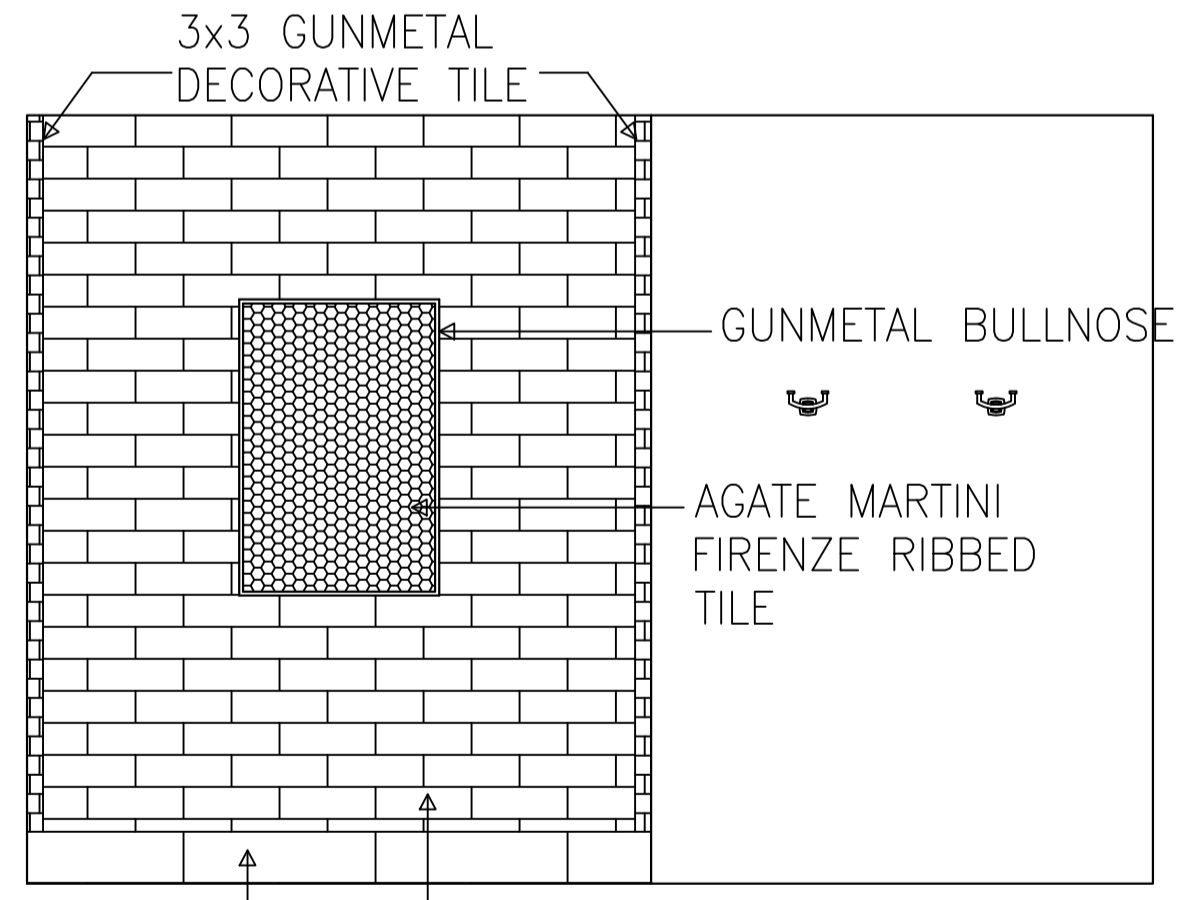

6 SHOWER NICHE ELEVATION
SCALE: 1/2"=1'-0"

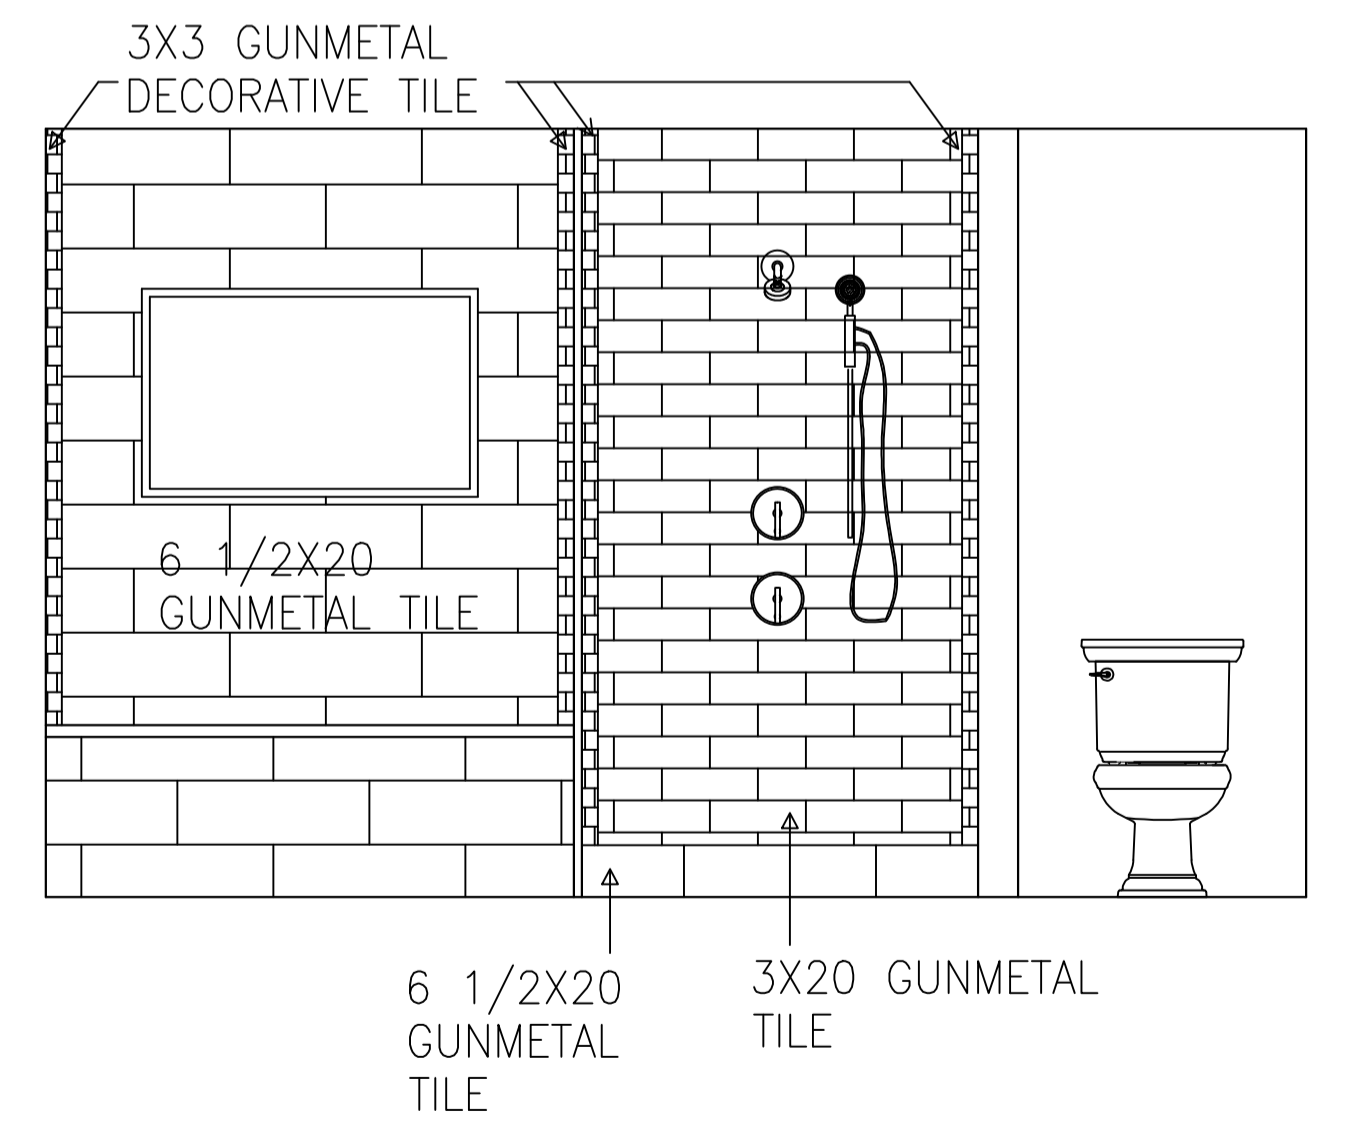

7 TUB/SHOWER ELEVATION
SCALE: 1/2"=1'-0"