



1 MASTER BATH NORTH ELEVATION
SCALE: 1/2" = 1'-0"

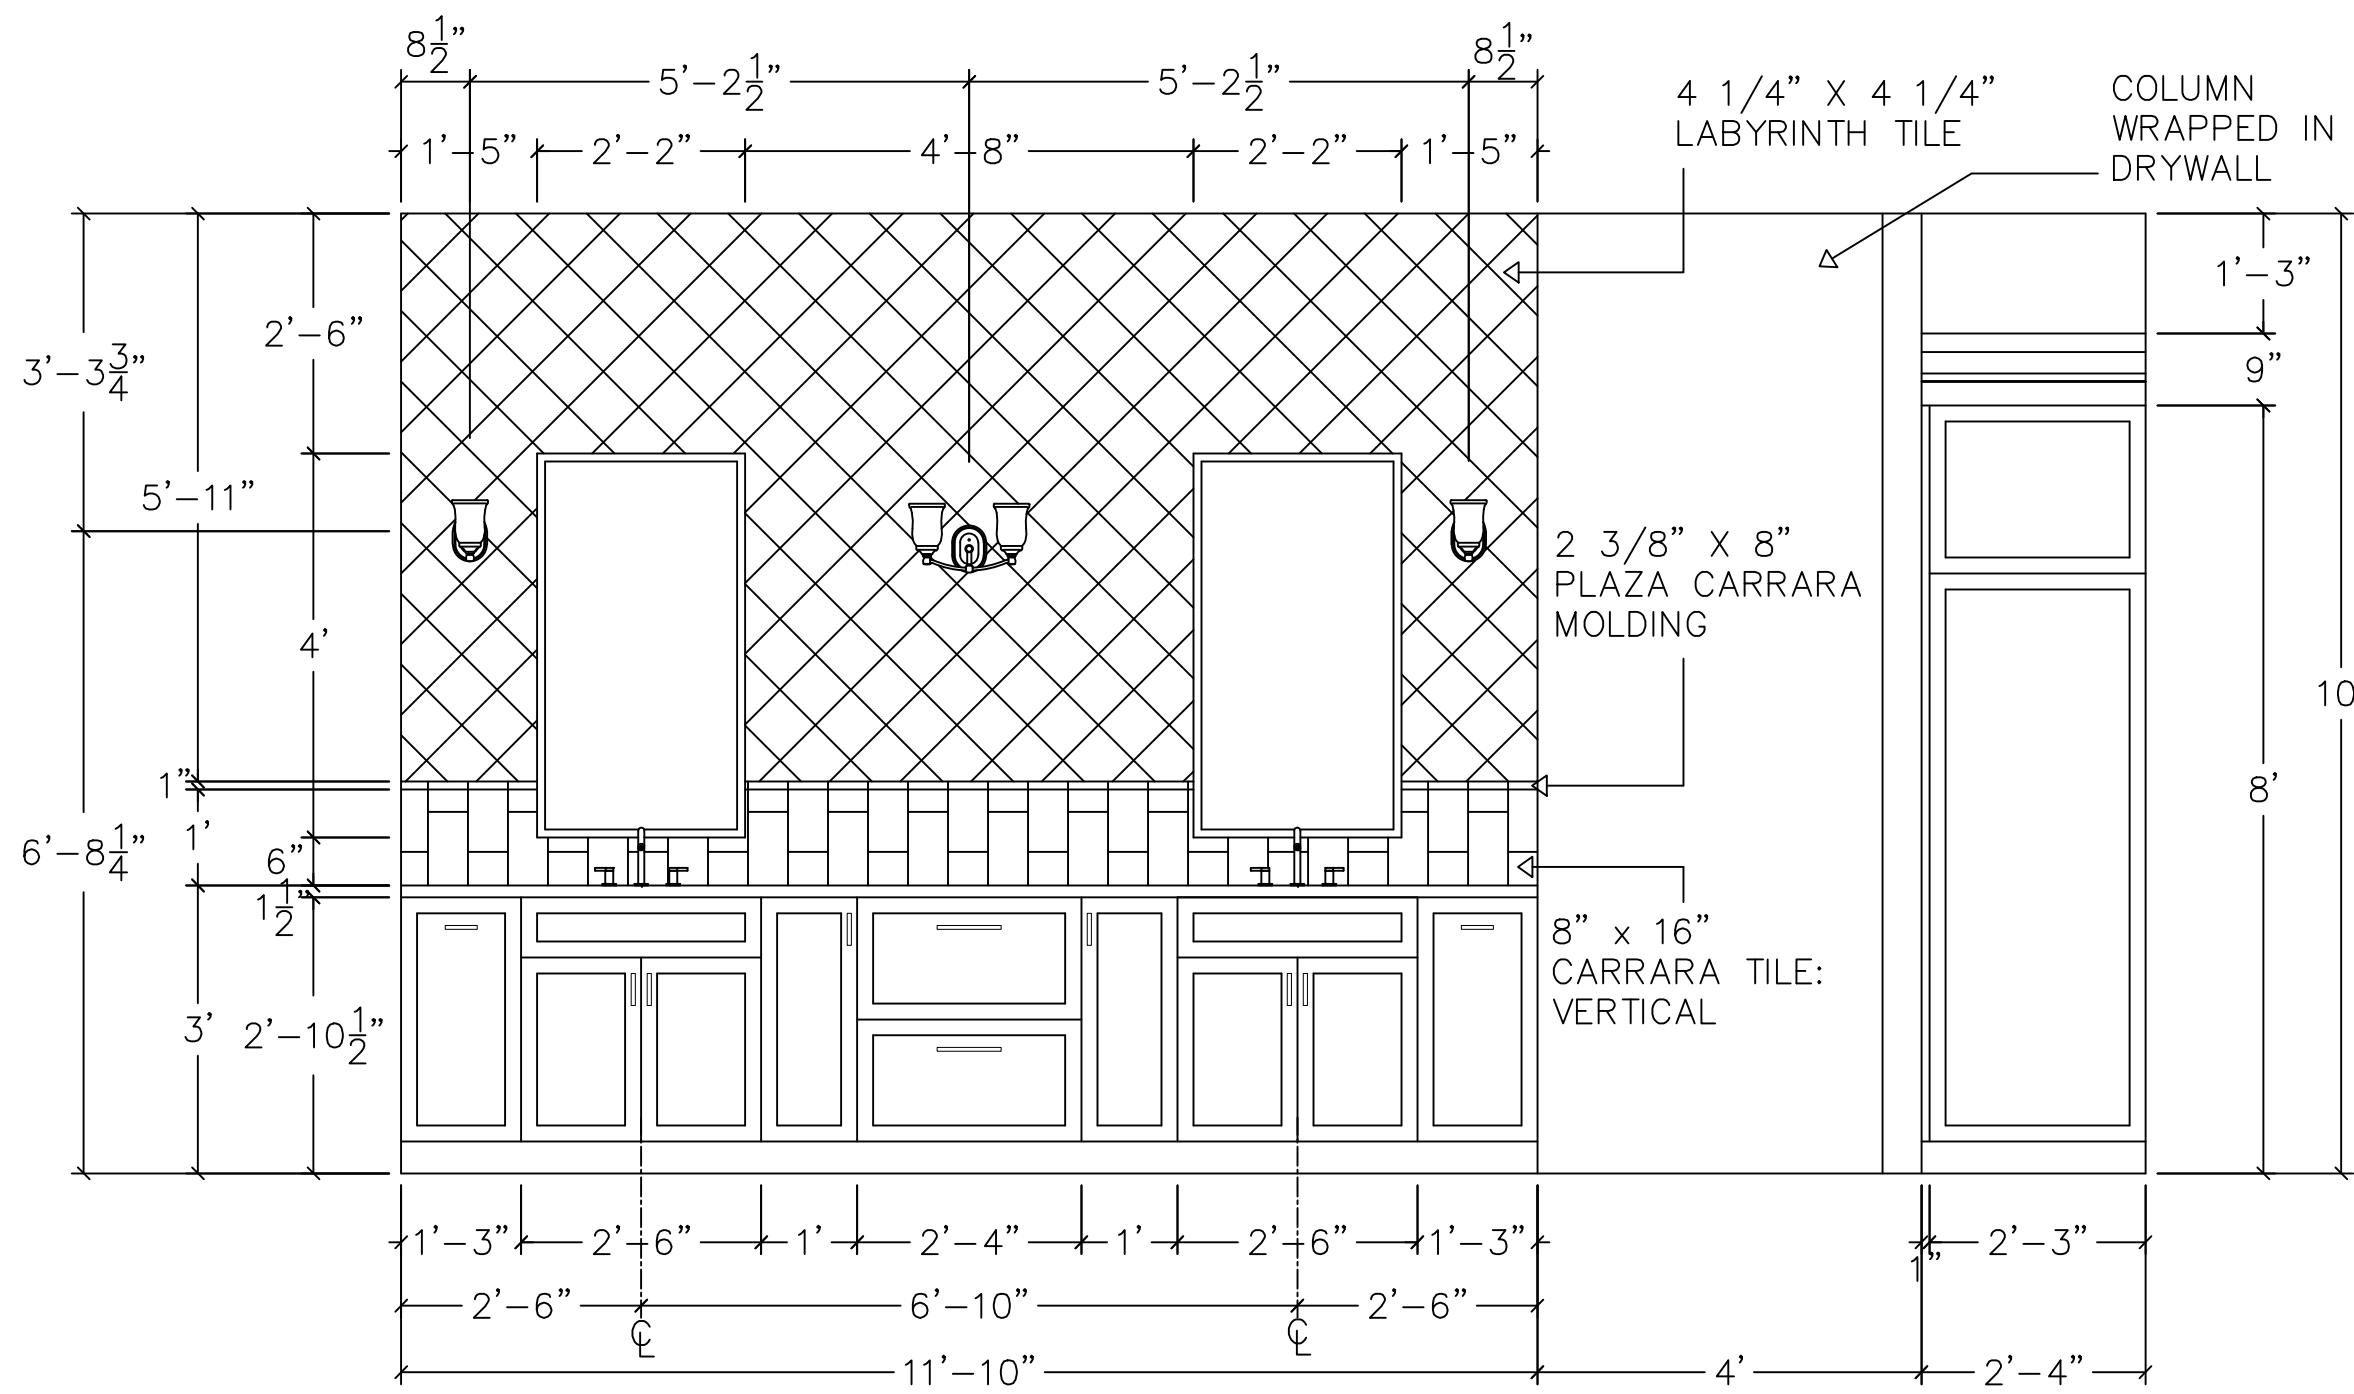

2 VANITY ELEVATION
SCALE: 1/2" = 1'-0"

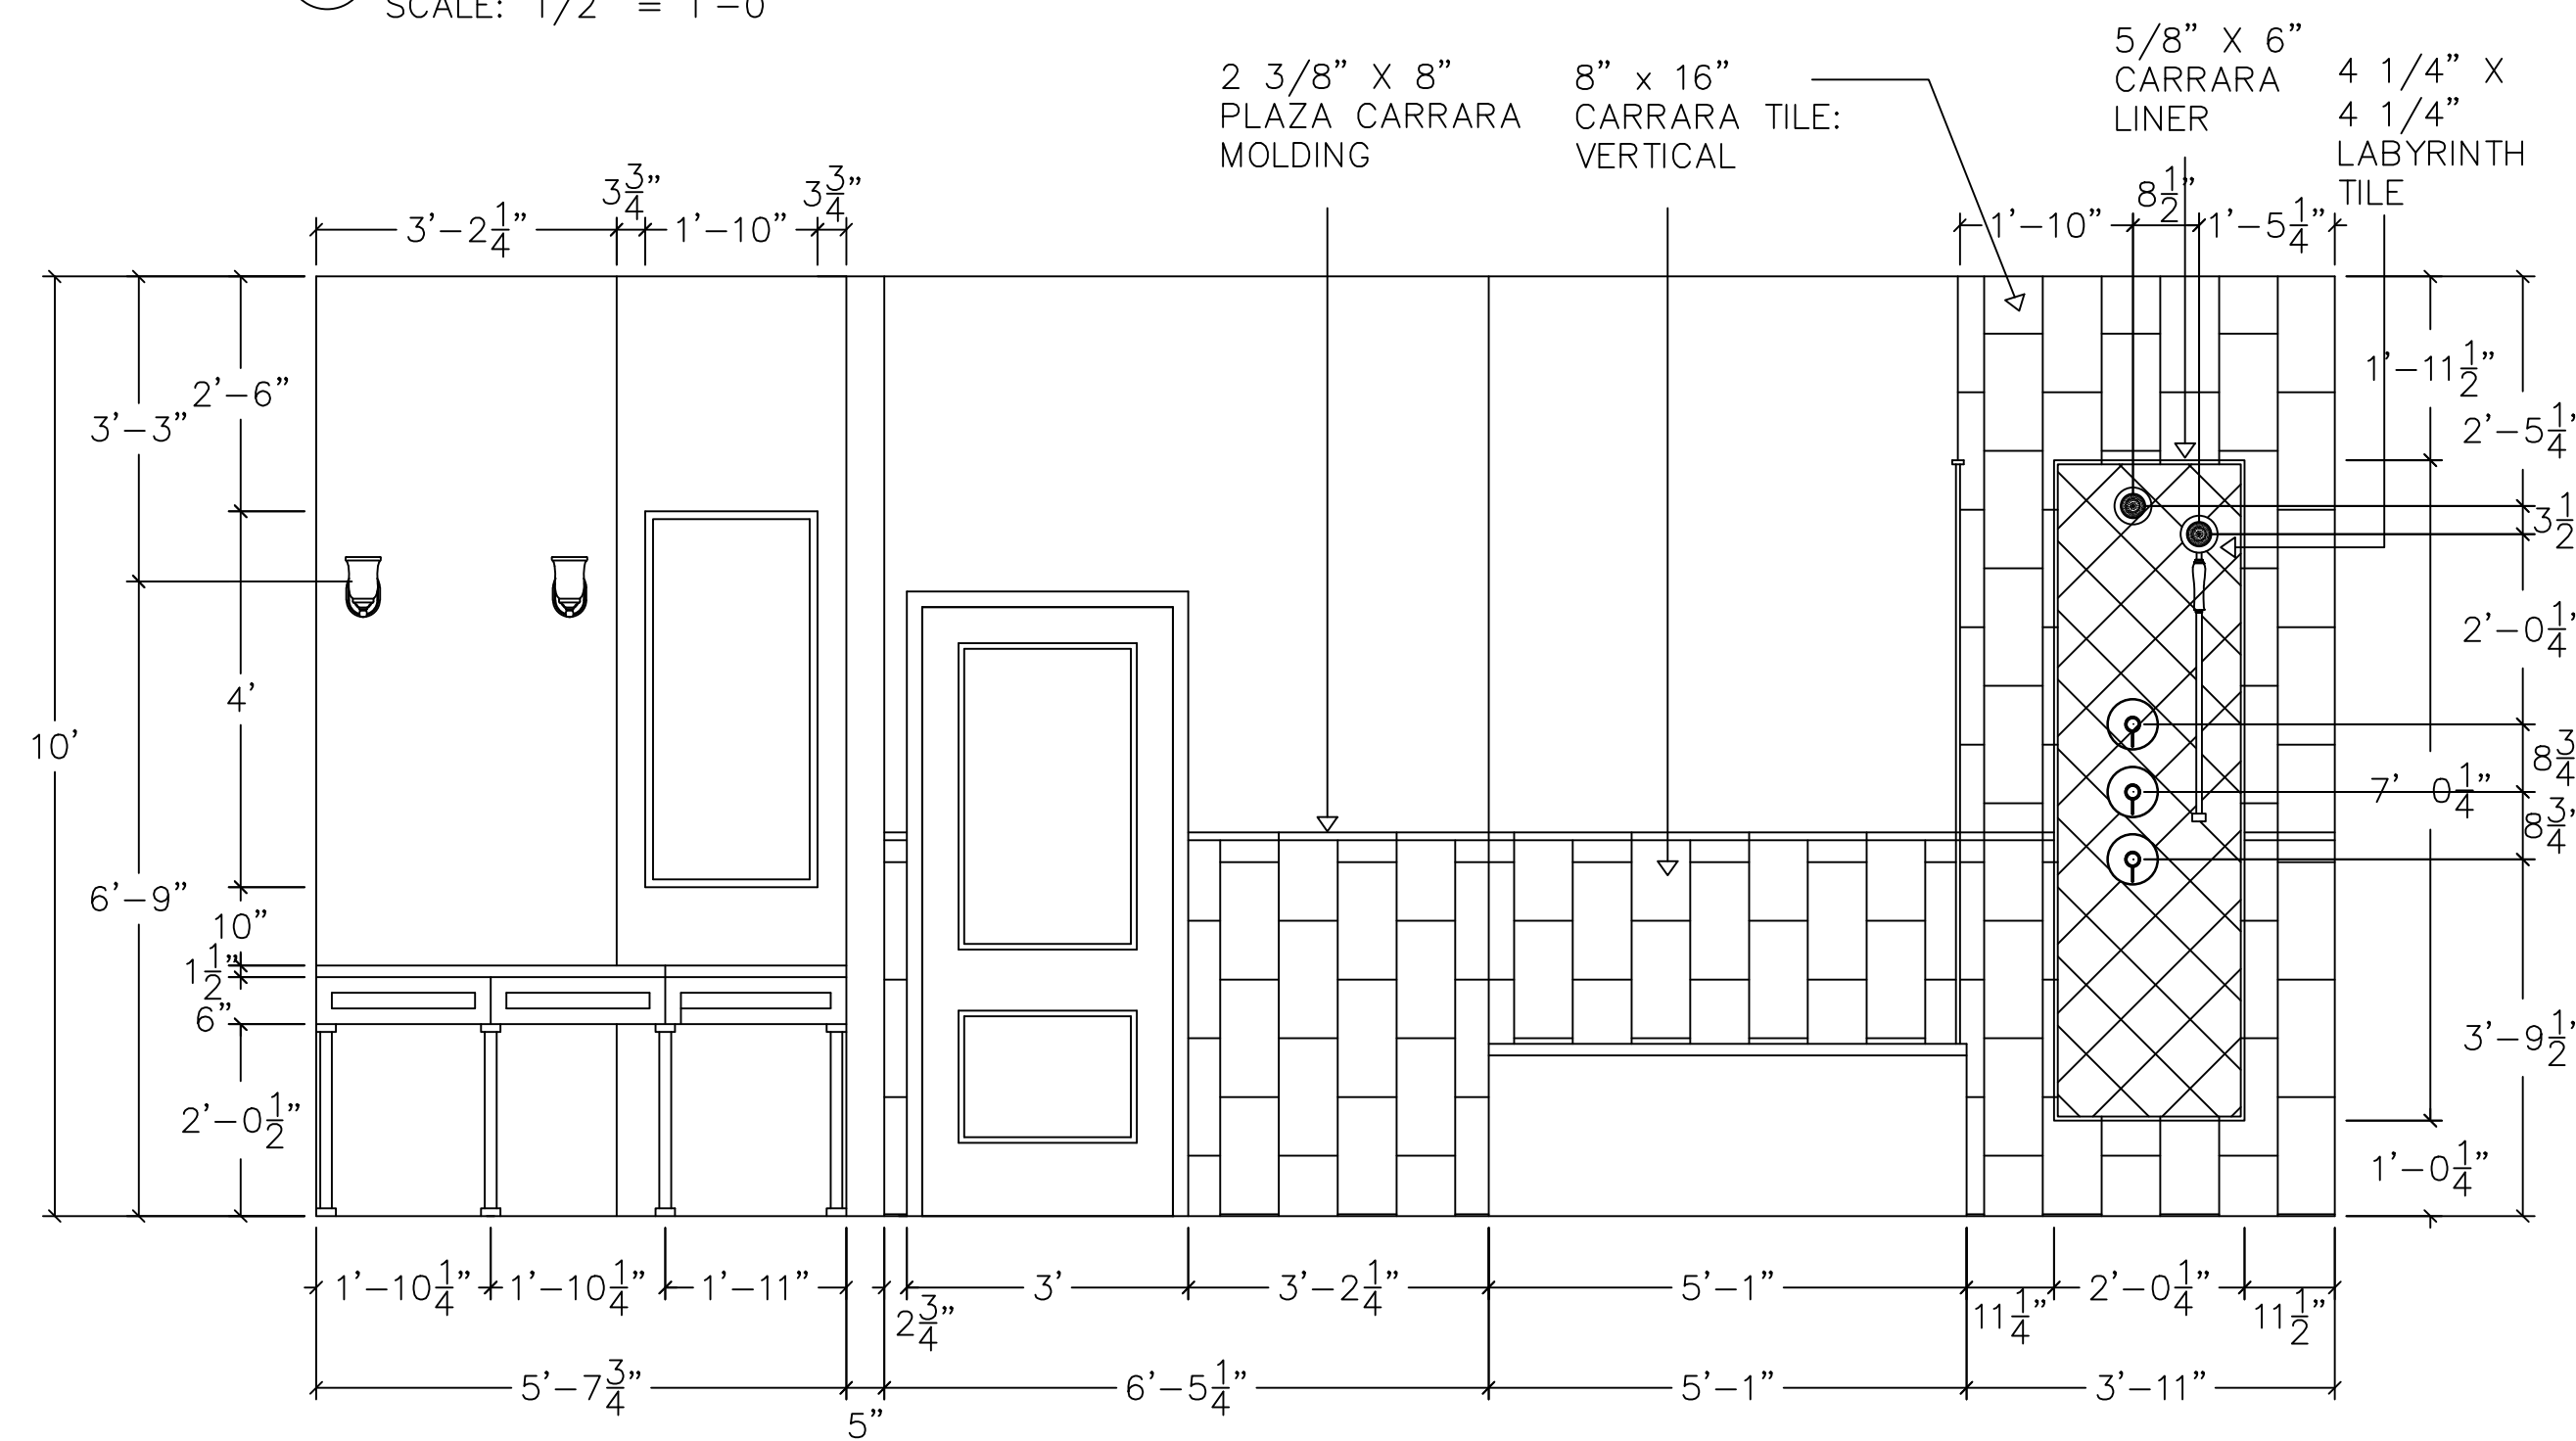

3 MASTER BATH WEST ELEVATION
SCALE: 1/2" = 1'-0"