

Key Plan


Drawing Title:

MOCKUP PARTITION PLAN

Issued Date:	02/02/11
Drawn by:	MRC
Checked by:	Checker
Project No.:	020591.04
Scale:	1:50


MU0101

RFP Ref No.:

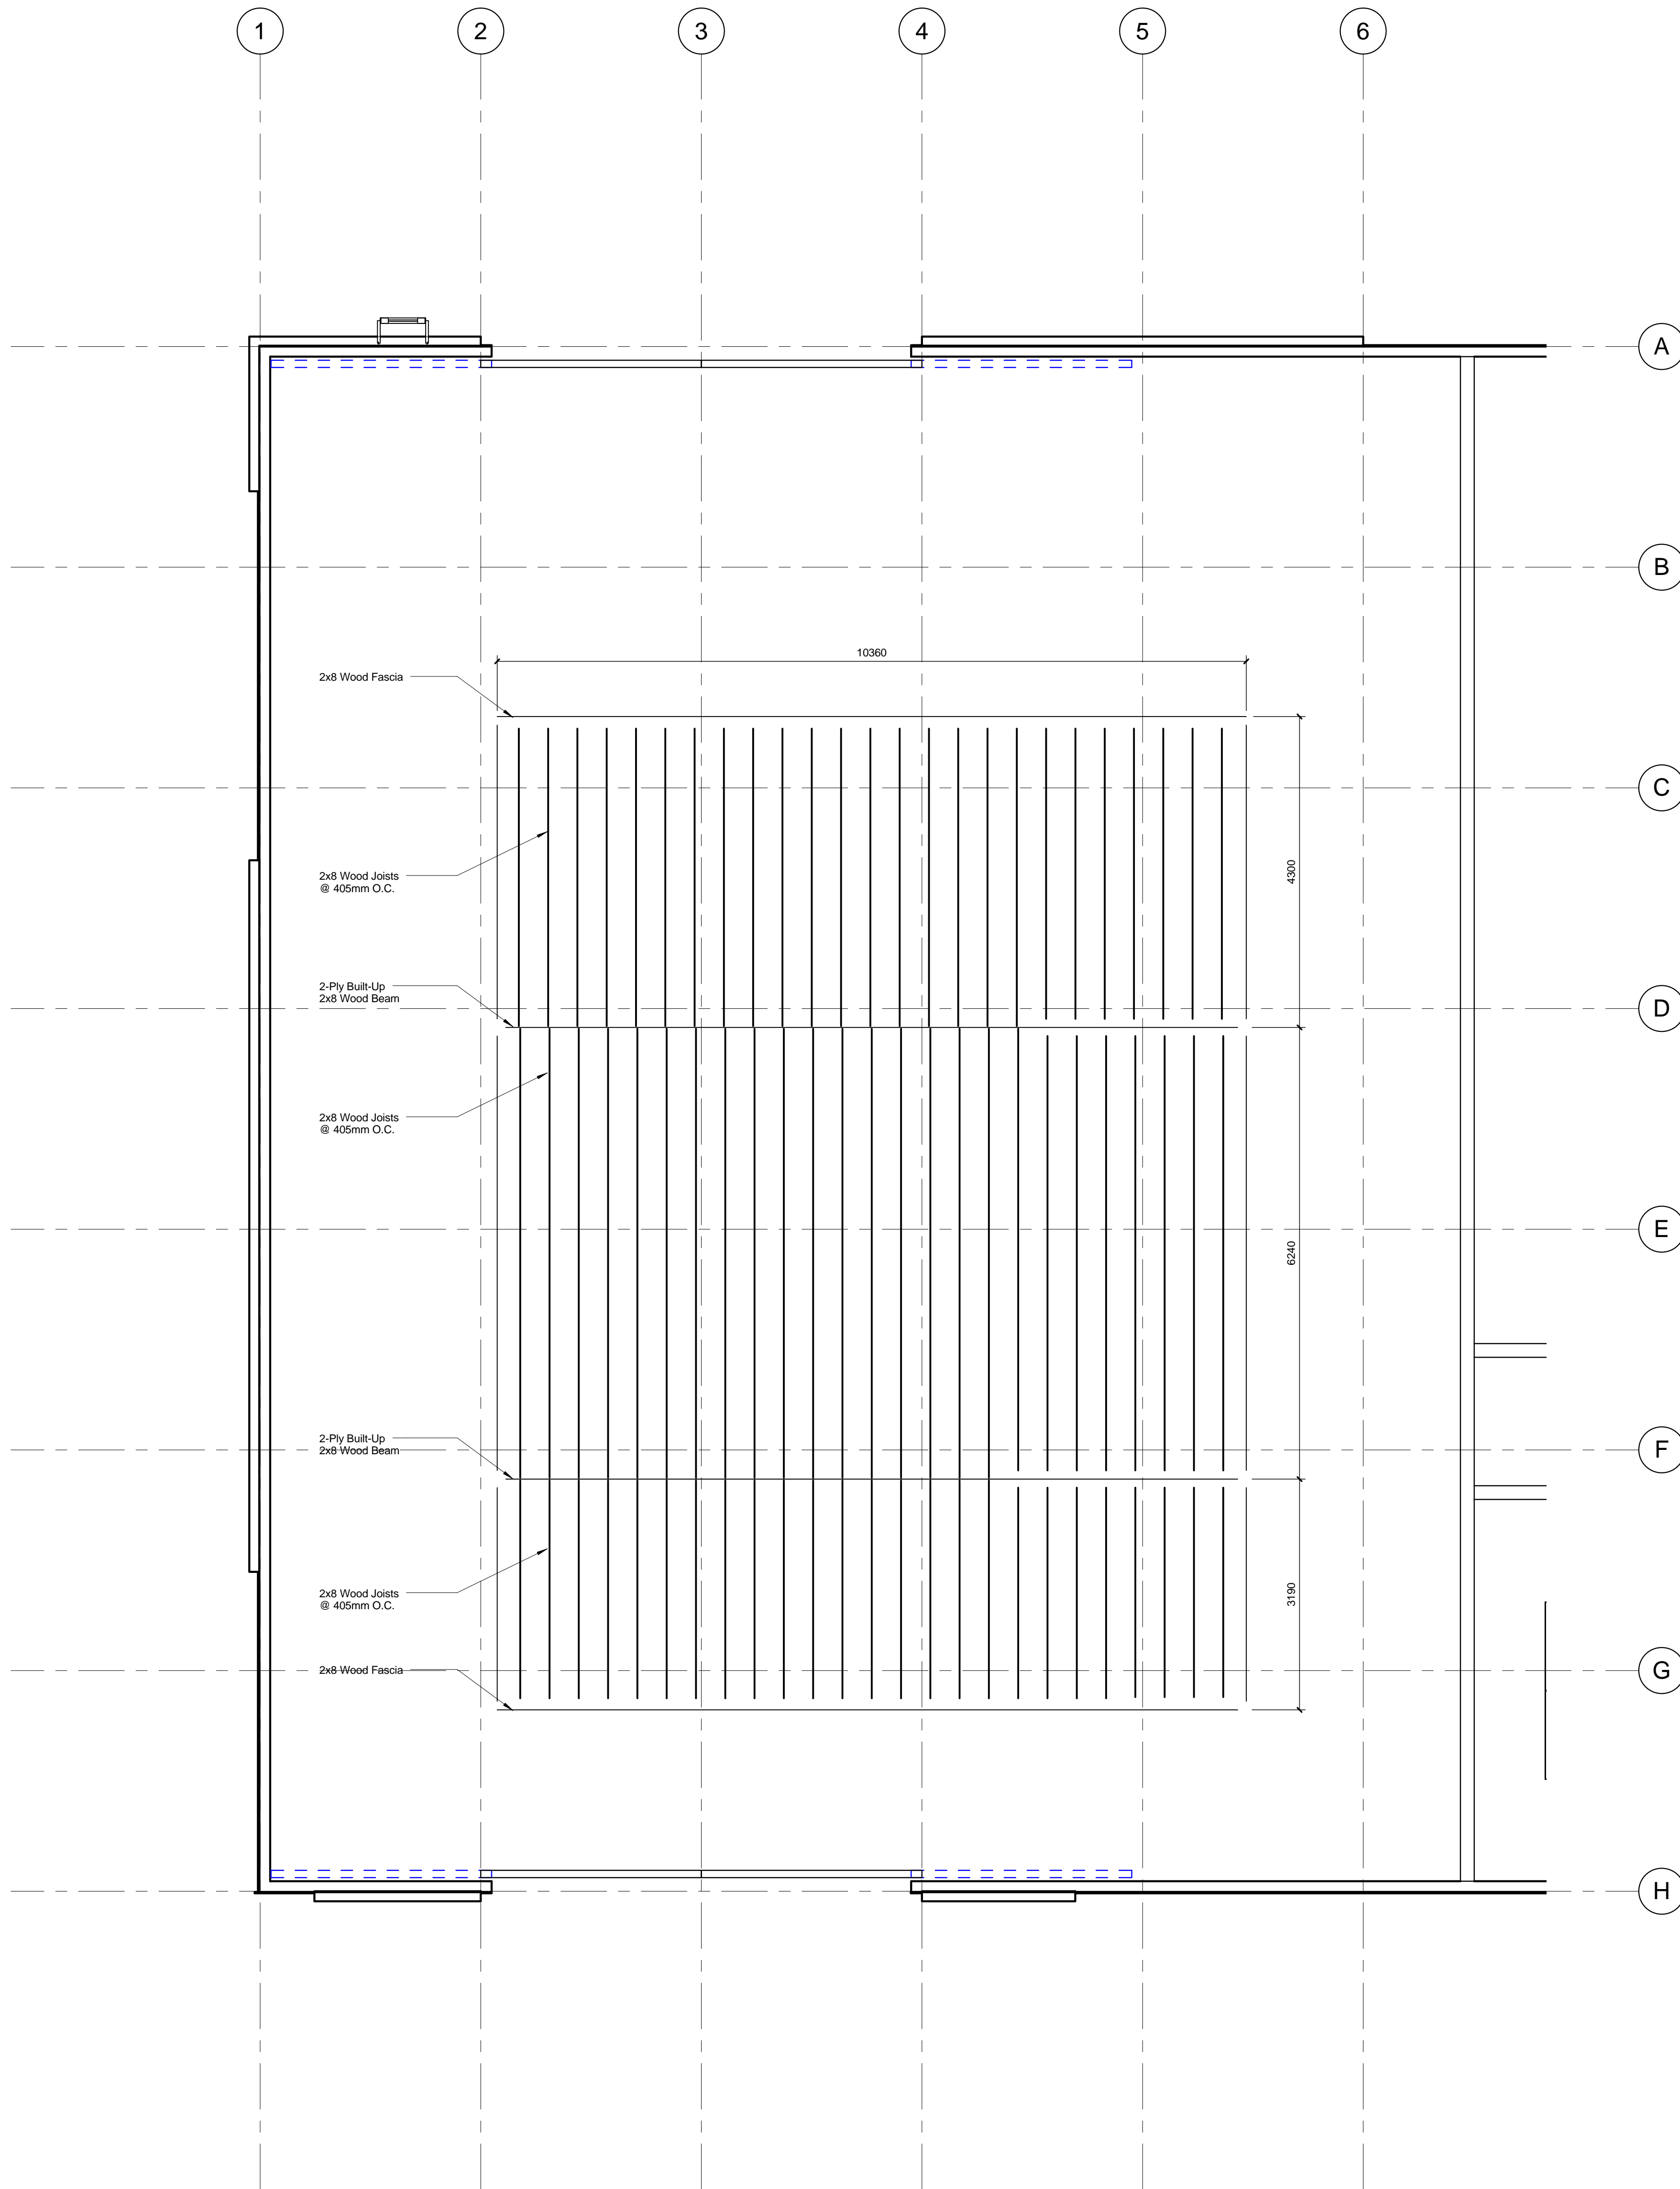

2 MOCKUP CEILING FRAMING PLAN

1:50

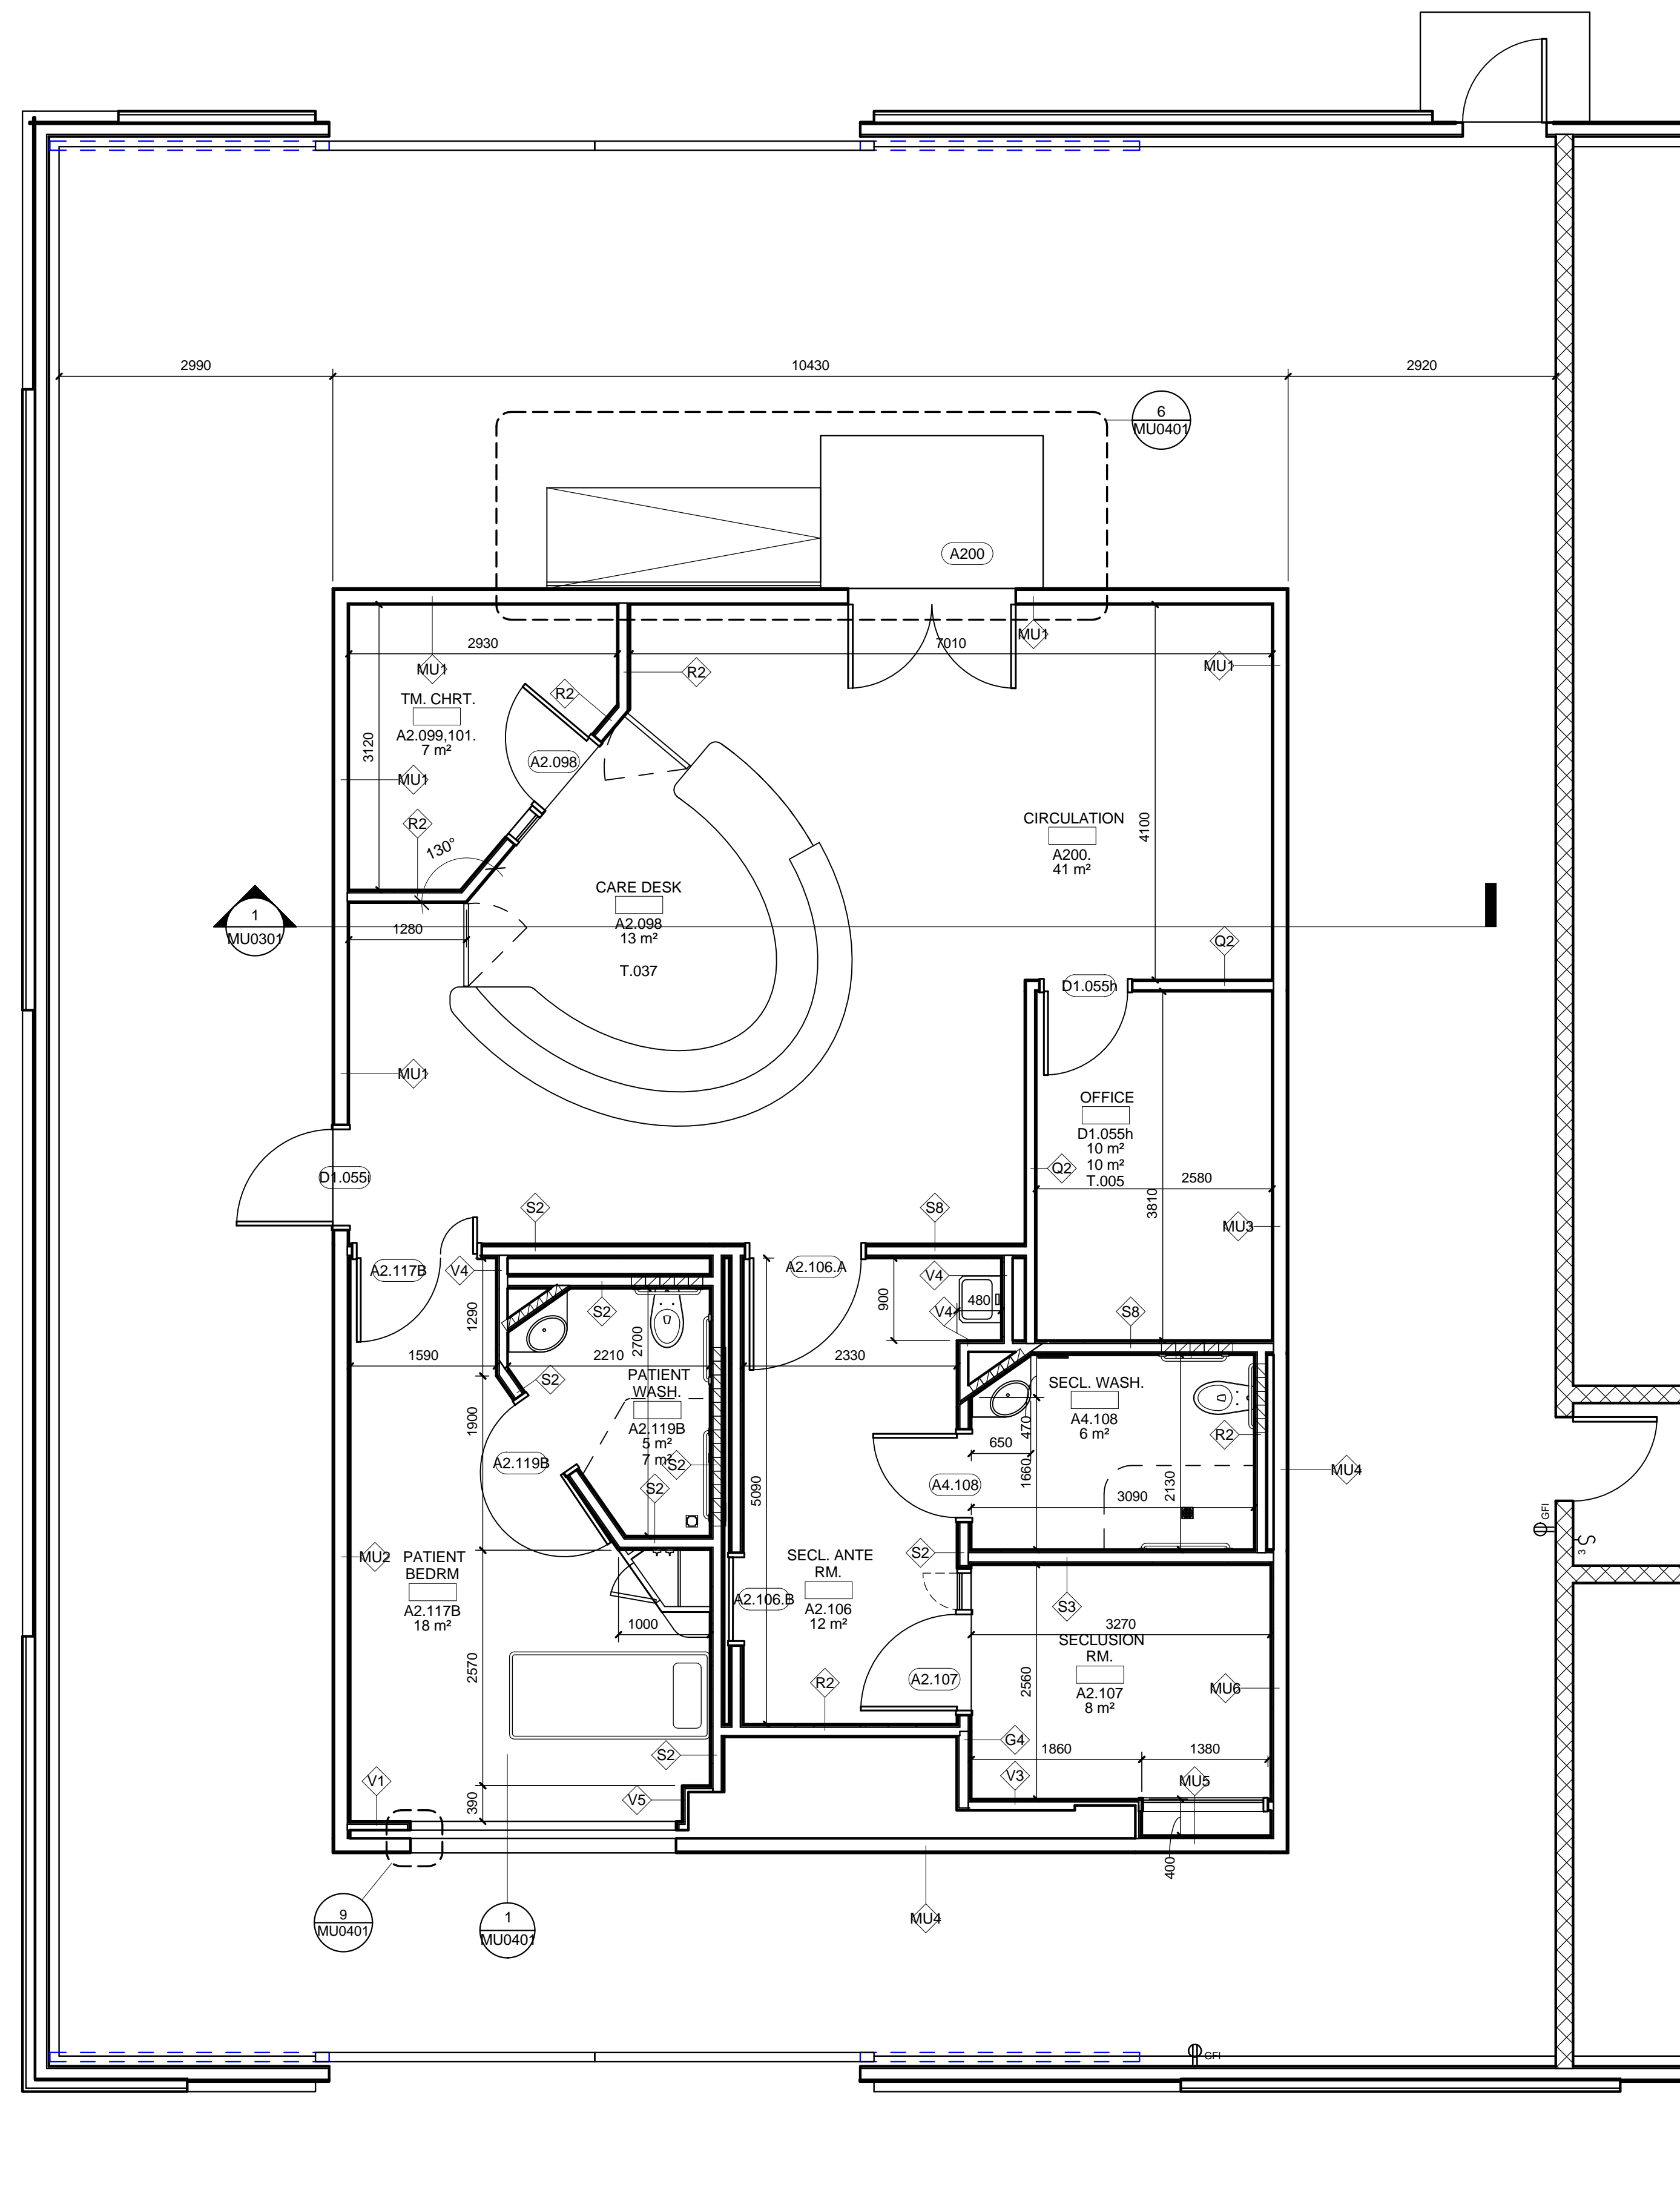

1 MOCKUP PARTITION PLAN

1:50