


1 West Elevation
1 : 100

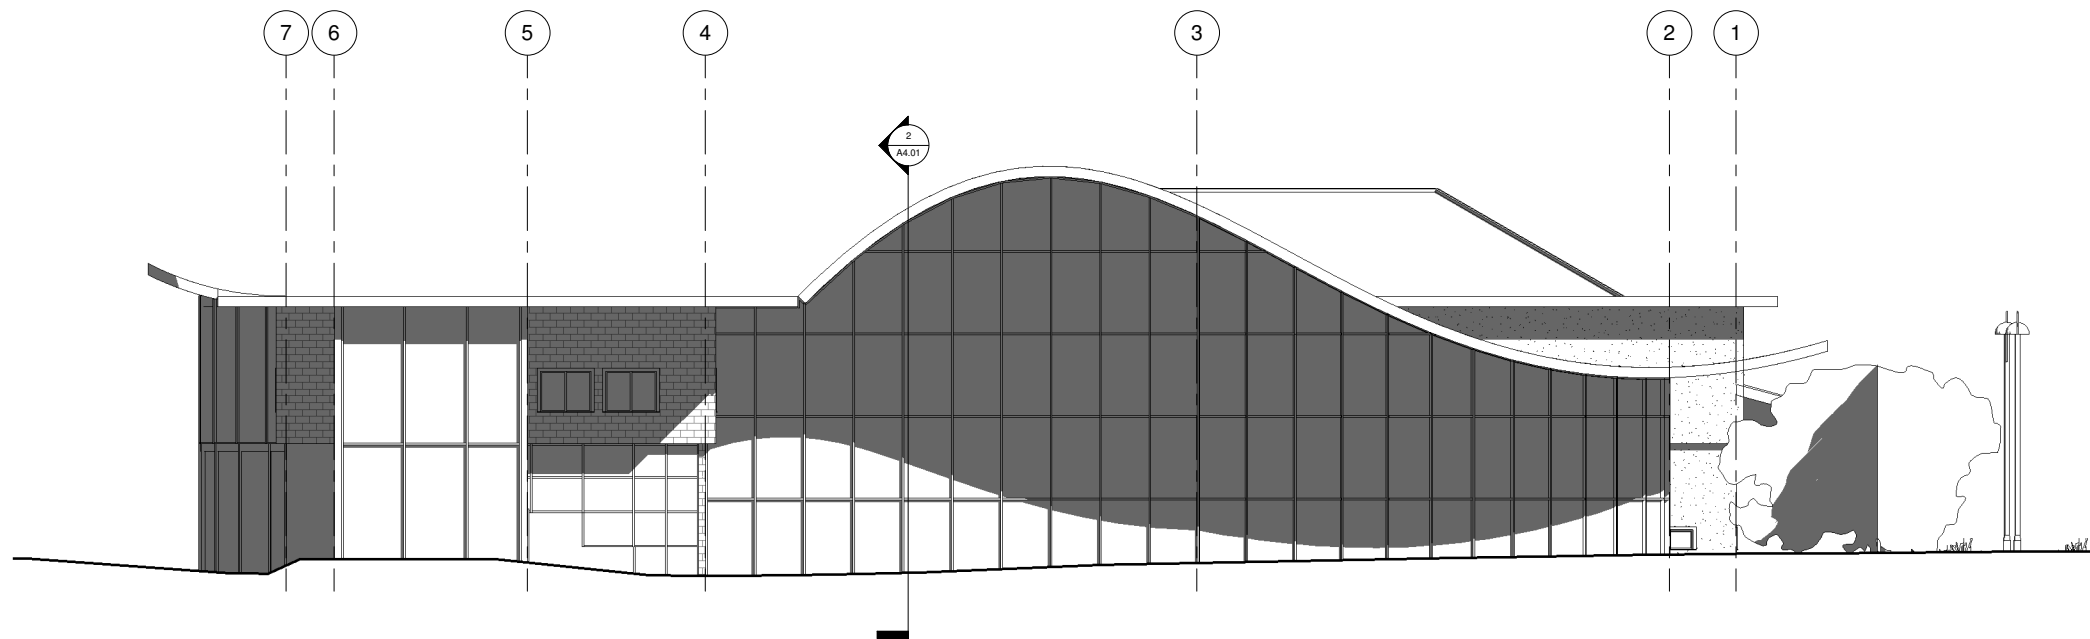

2 North Elevation
1 : 100

NOTES

REVISION	NO.

REBECCA LIU
 3700 Willingdon Avenue
 Burnaby, BC
 V5G 3H2 Canada
 A00683462 rliu39@bcit.ca

PROJECT
Term Project

Street
City, State Zip

TITLE
Elevations 1

DRAWN	Rebecca Liu	REVIEWED	RL

DATE
03/27/11

SCALE
1 : 100

PROJECT:
BLDG - 2800 INTRODUCTION TO REVIT
DRAWING NO.

A3.01