




PLATTEGROND + DOORSNEDE FRAGMENT 3
1:500

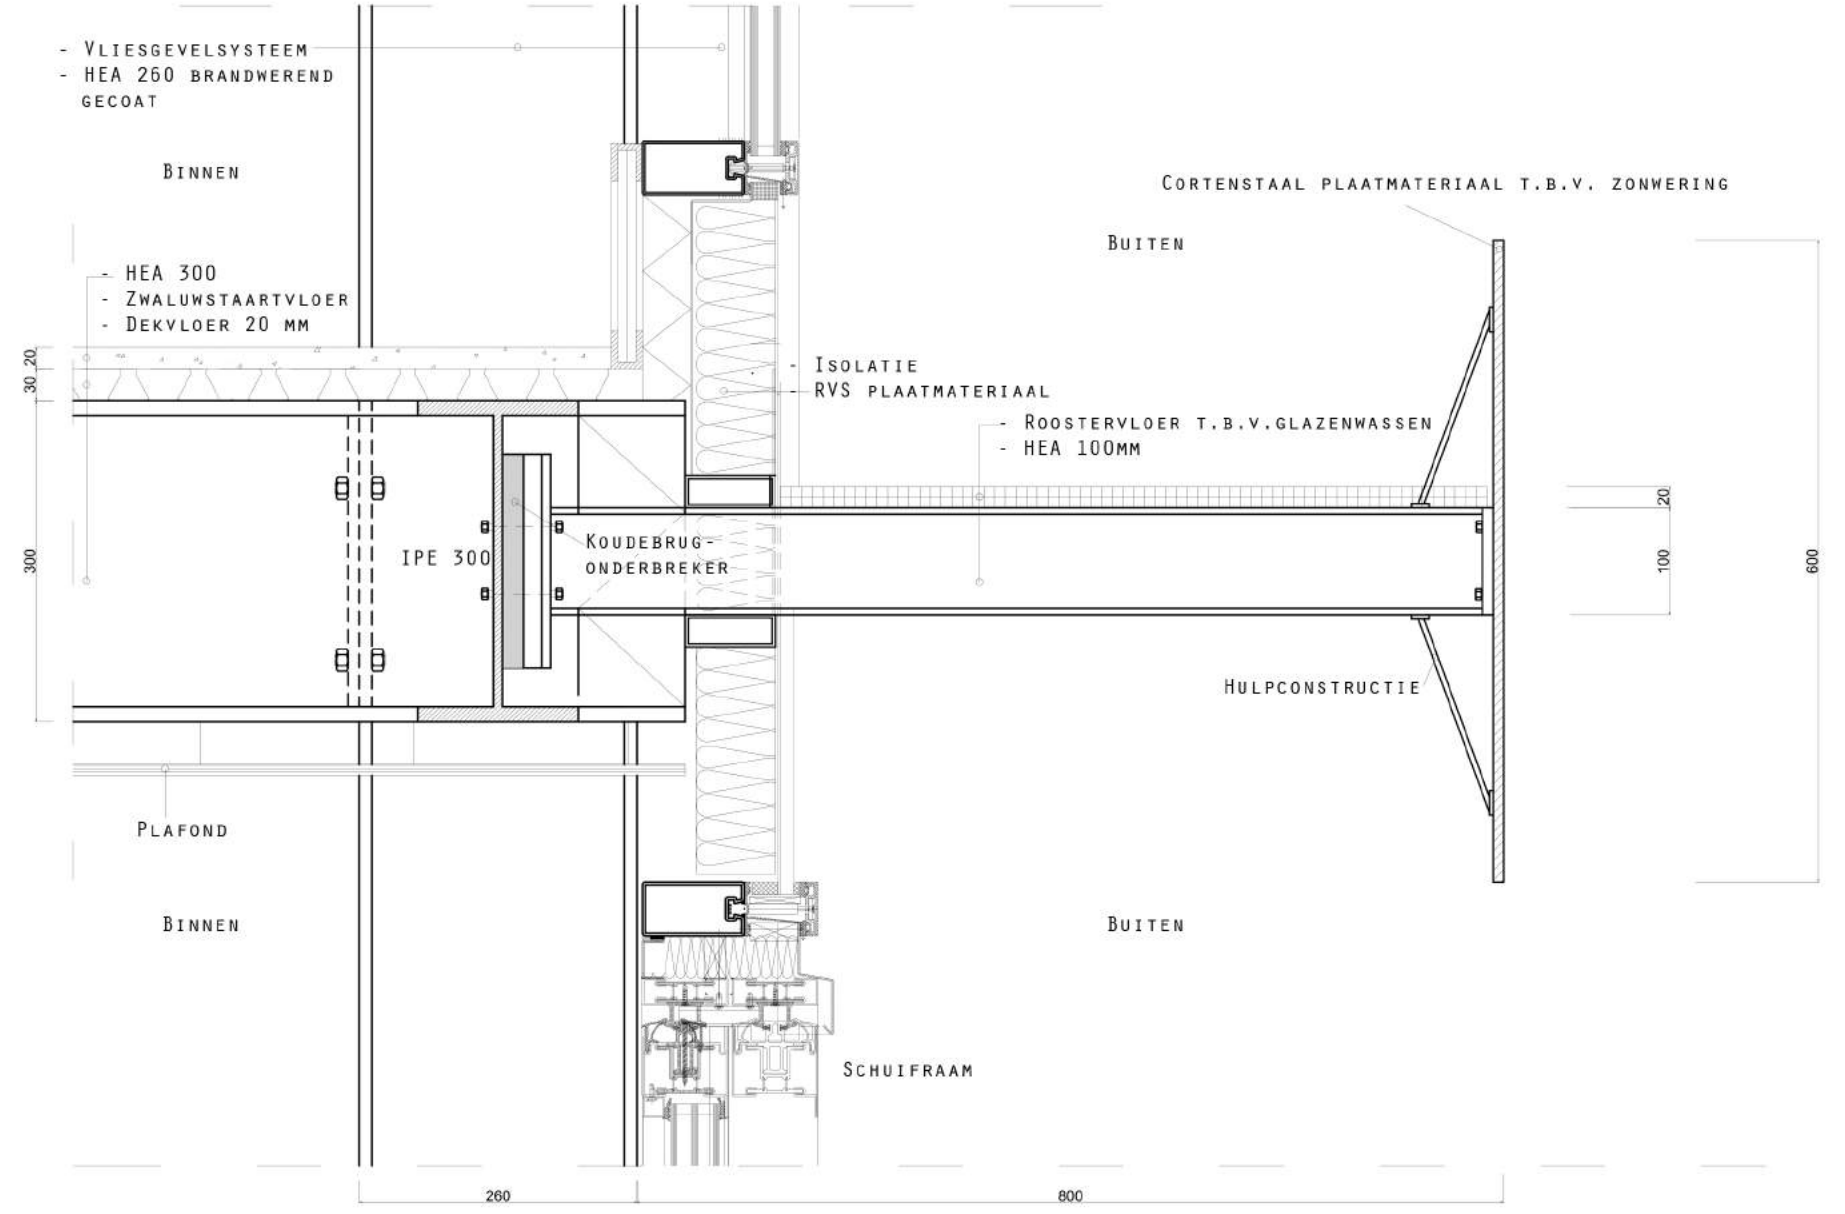

DETAIL 4
1:5

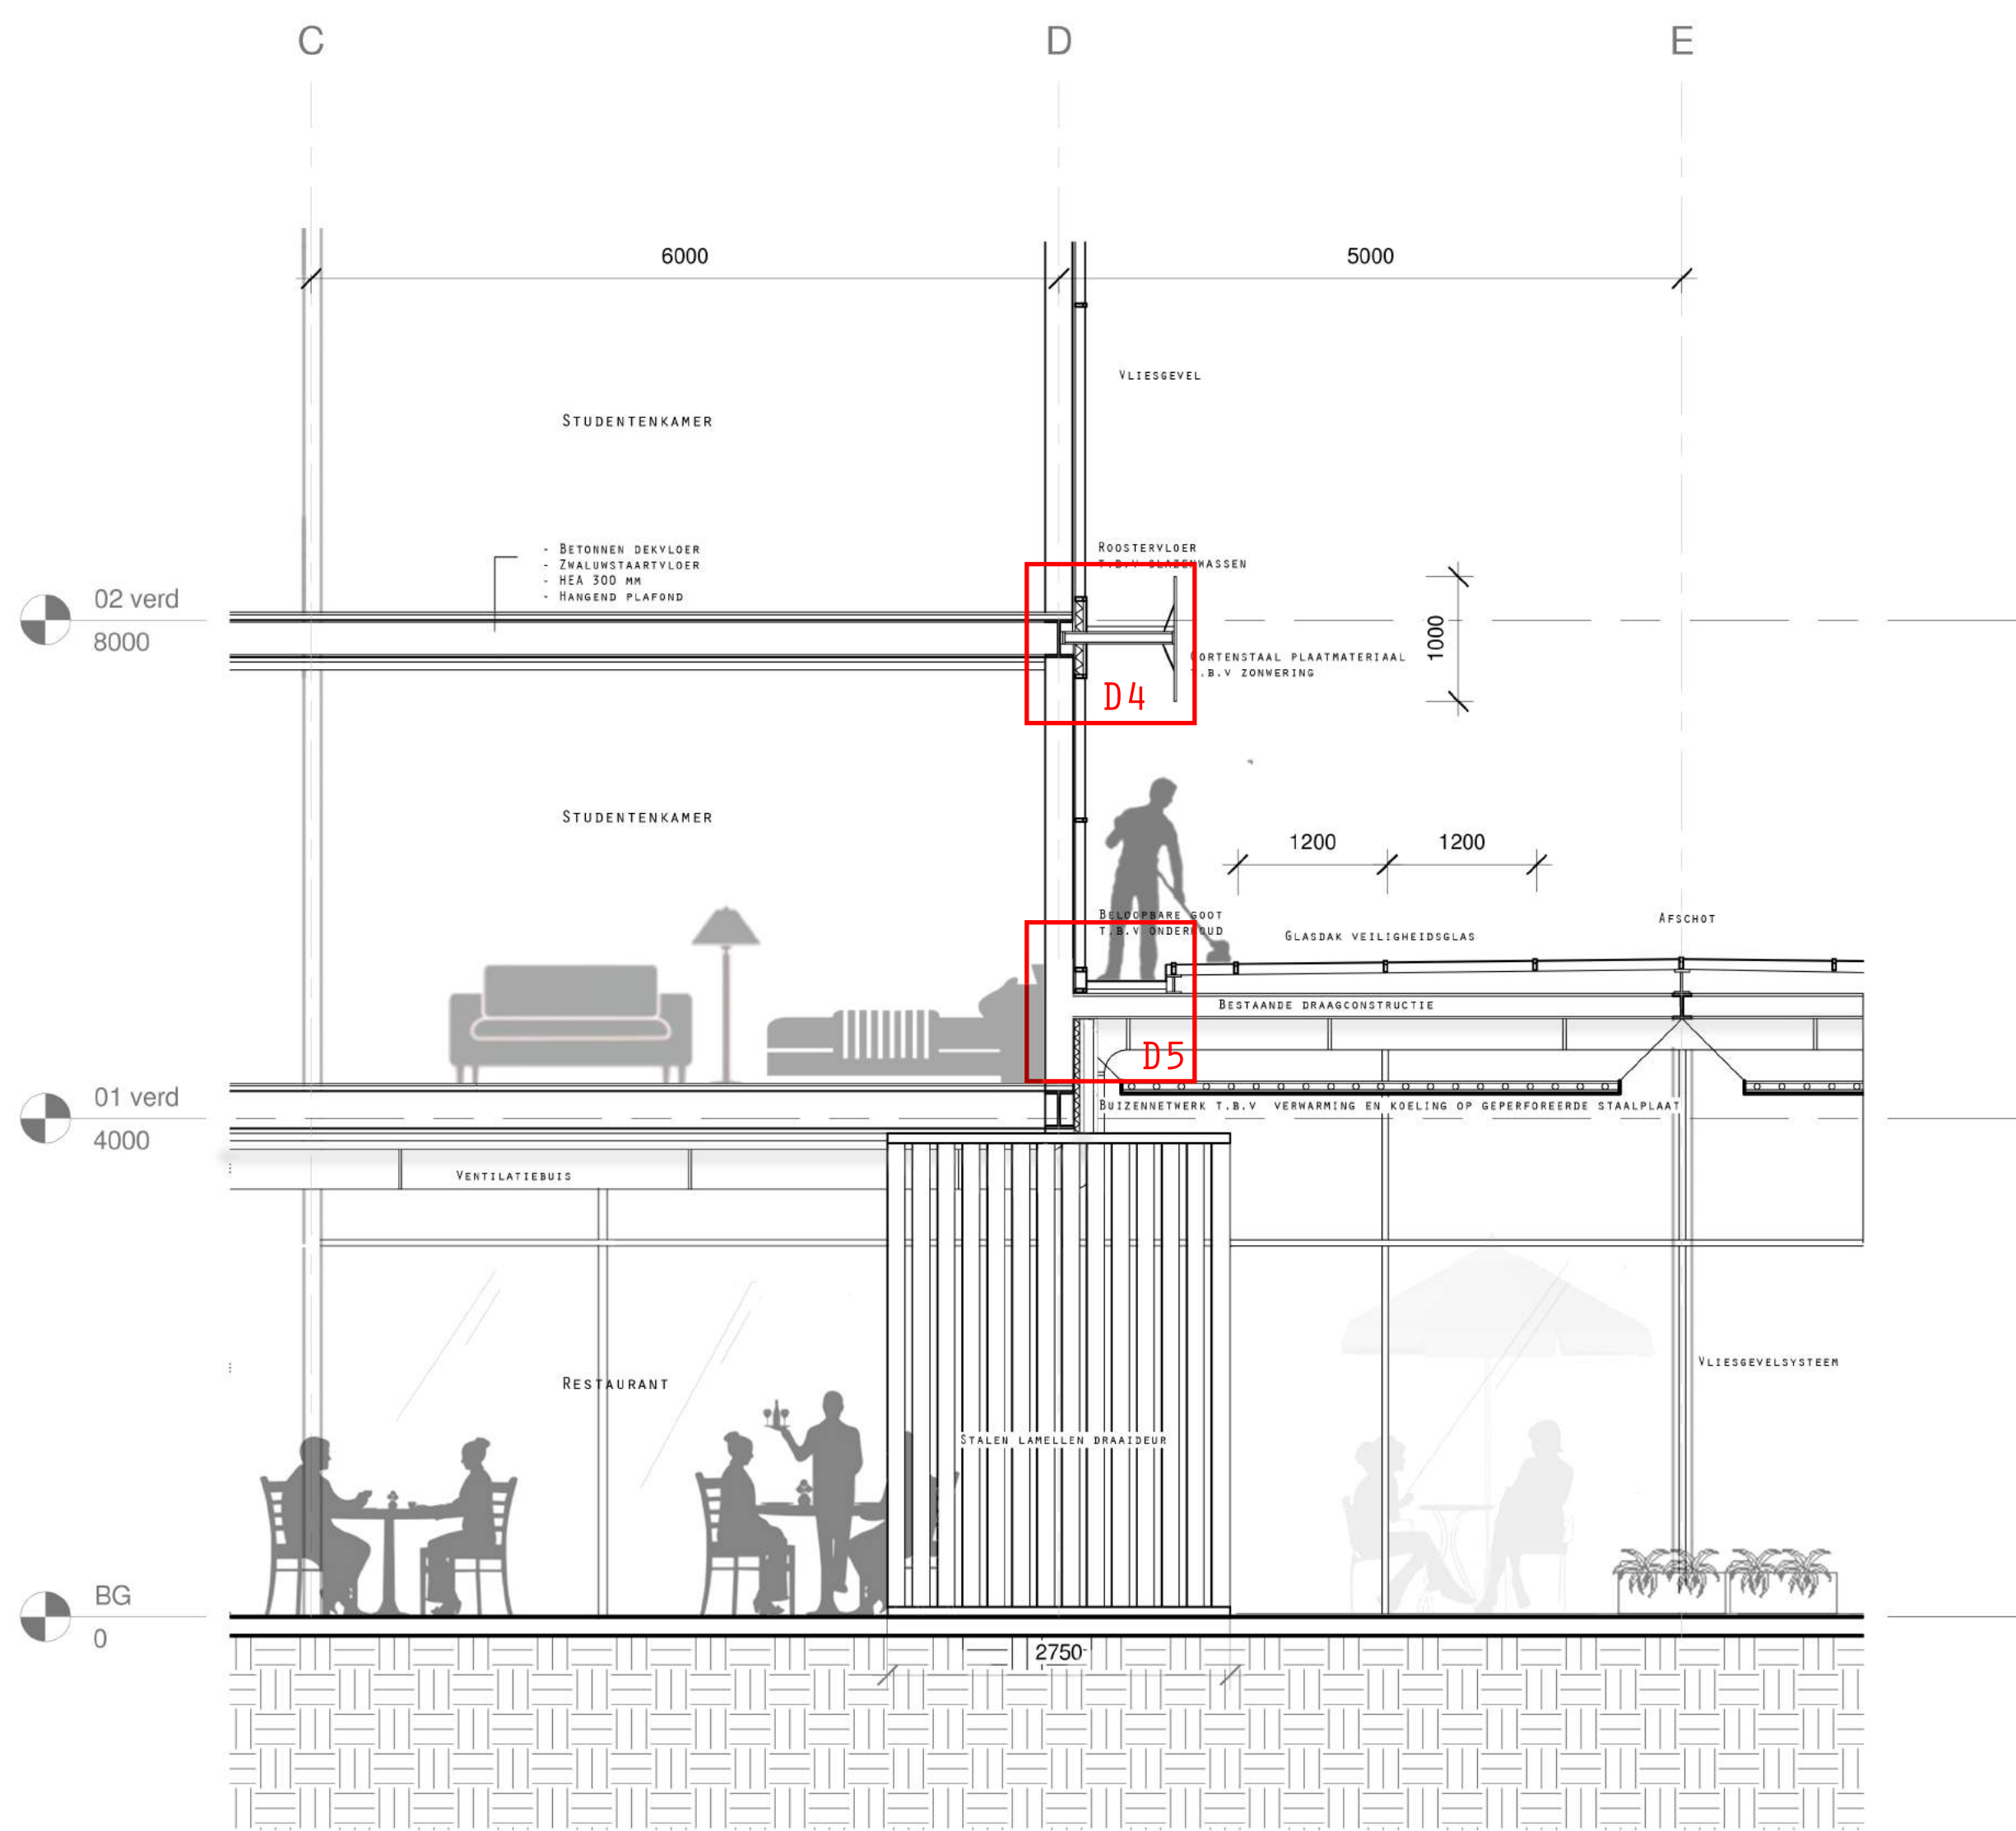

DOORSNEDE FRAGMENT 3
1:50

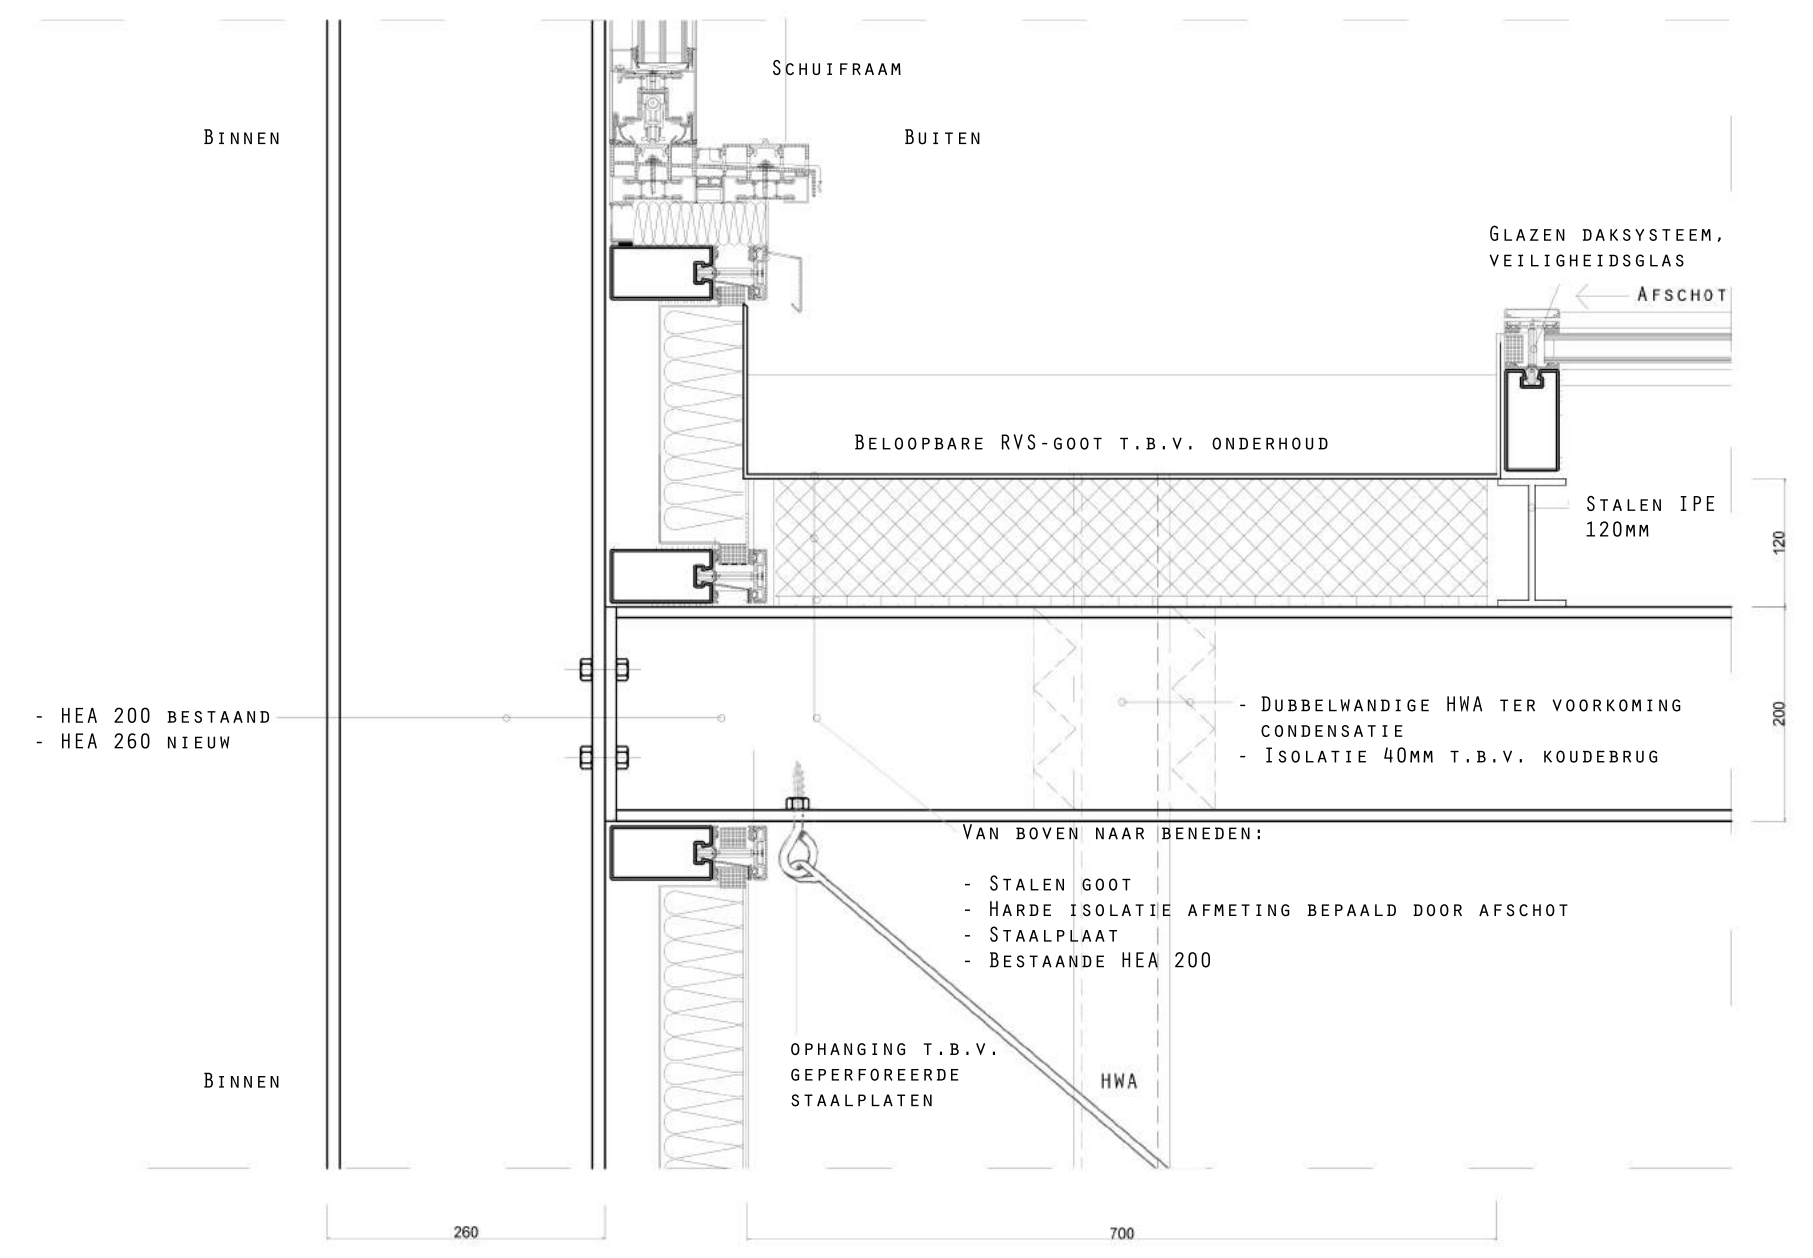



DETAIL 5
1:5



COM-Noord

NAAM: TJERK ZUMPOLLE
 ADRES: WEESPERZIJDE 190
 TELEFOON: 0620112998
 E-MAIL: TJERK_ZUMPOLLE@HOTMAIL.COM

NAAM: BOBBIE LUSINK
 ADRES: WEESPERZIJDE 190
 TELEFOON: 0646192065
 E-MAIL: BOBBIELUSINK1@GMAIL.COM

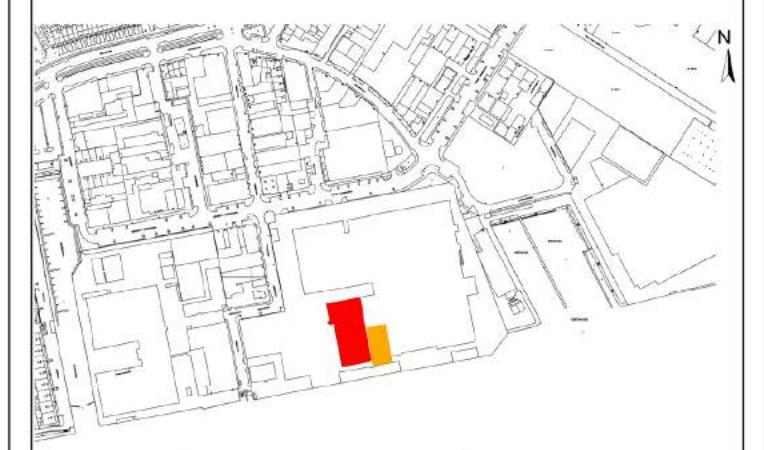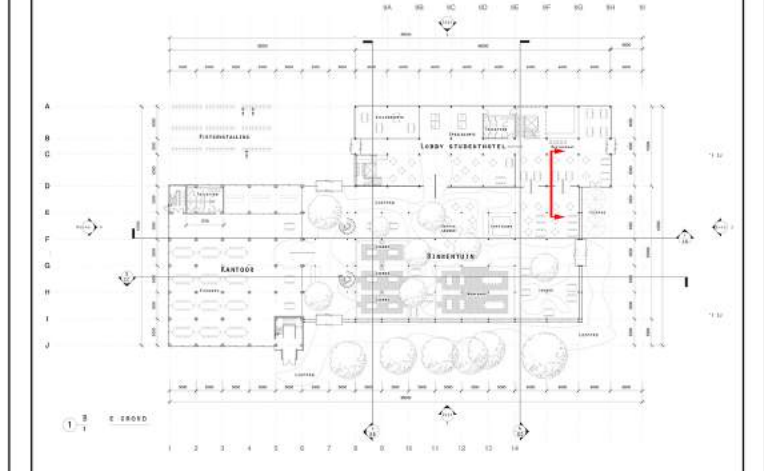

ZUMPOLLE & LUSINK

COMMUNITY NOORD

FRAGMENT 3

PROJECT NUMBER 0001

DATE 27-12-2015

DRAWN BY ZUMPOLLE & LUSINK

CHECKED BY /

FM 0.03