




DRAWN BY: TM
 CHECKED BY: ES
 DATE: 3/4/2016
 SCALE: AS NOTED

NO.	DATE	DESCRIPTION OF REVISION


Unauthorized Alteration Or Addition To Plans Bearing A Licensed Engineer's Or Architect's Seal, Is A Violation Of Section 7209 Of The New York State Education Law.

Copyright: 2015


HUNT
 ENGINEERS ARCHITECTS PLANNERS
 HORSEHEADS, NY
 ROCHESTER, NY
 4 COMMERCIAL STREET
 SUITE 300, 3RD FLOOR
 ROCHESTER, N.Y. 14614
 585 • 327 • 7950
 585 • 327 • 7949
 TOWANDA, PA

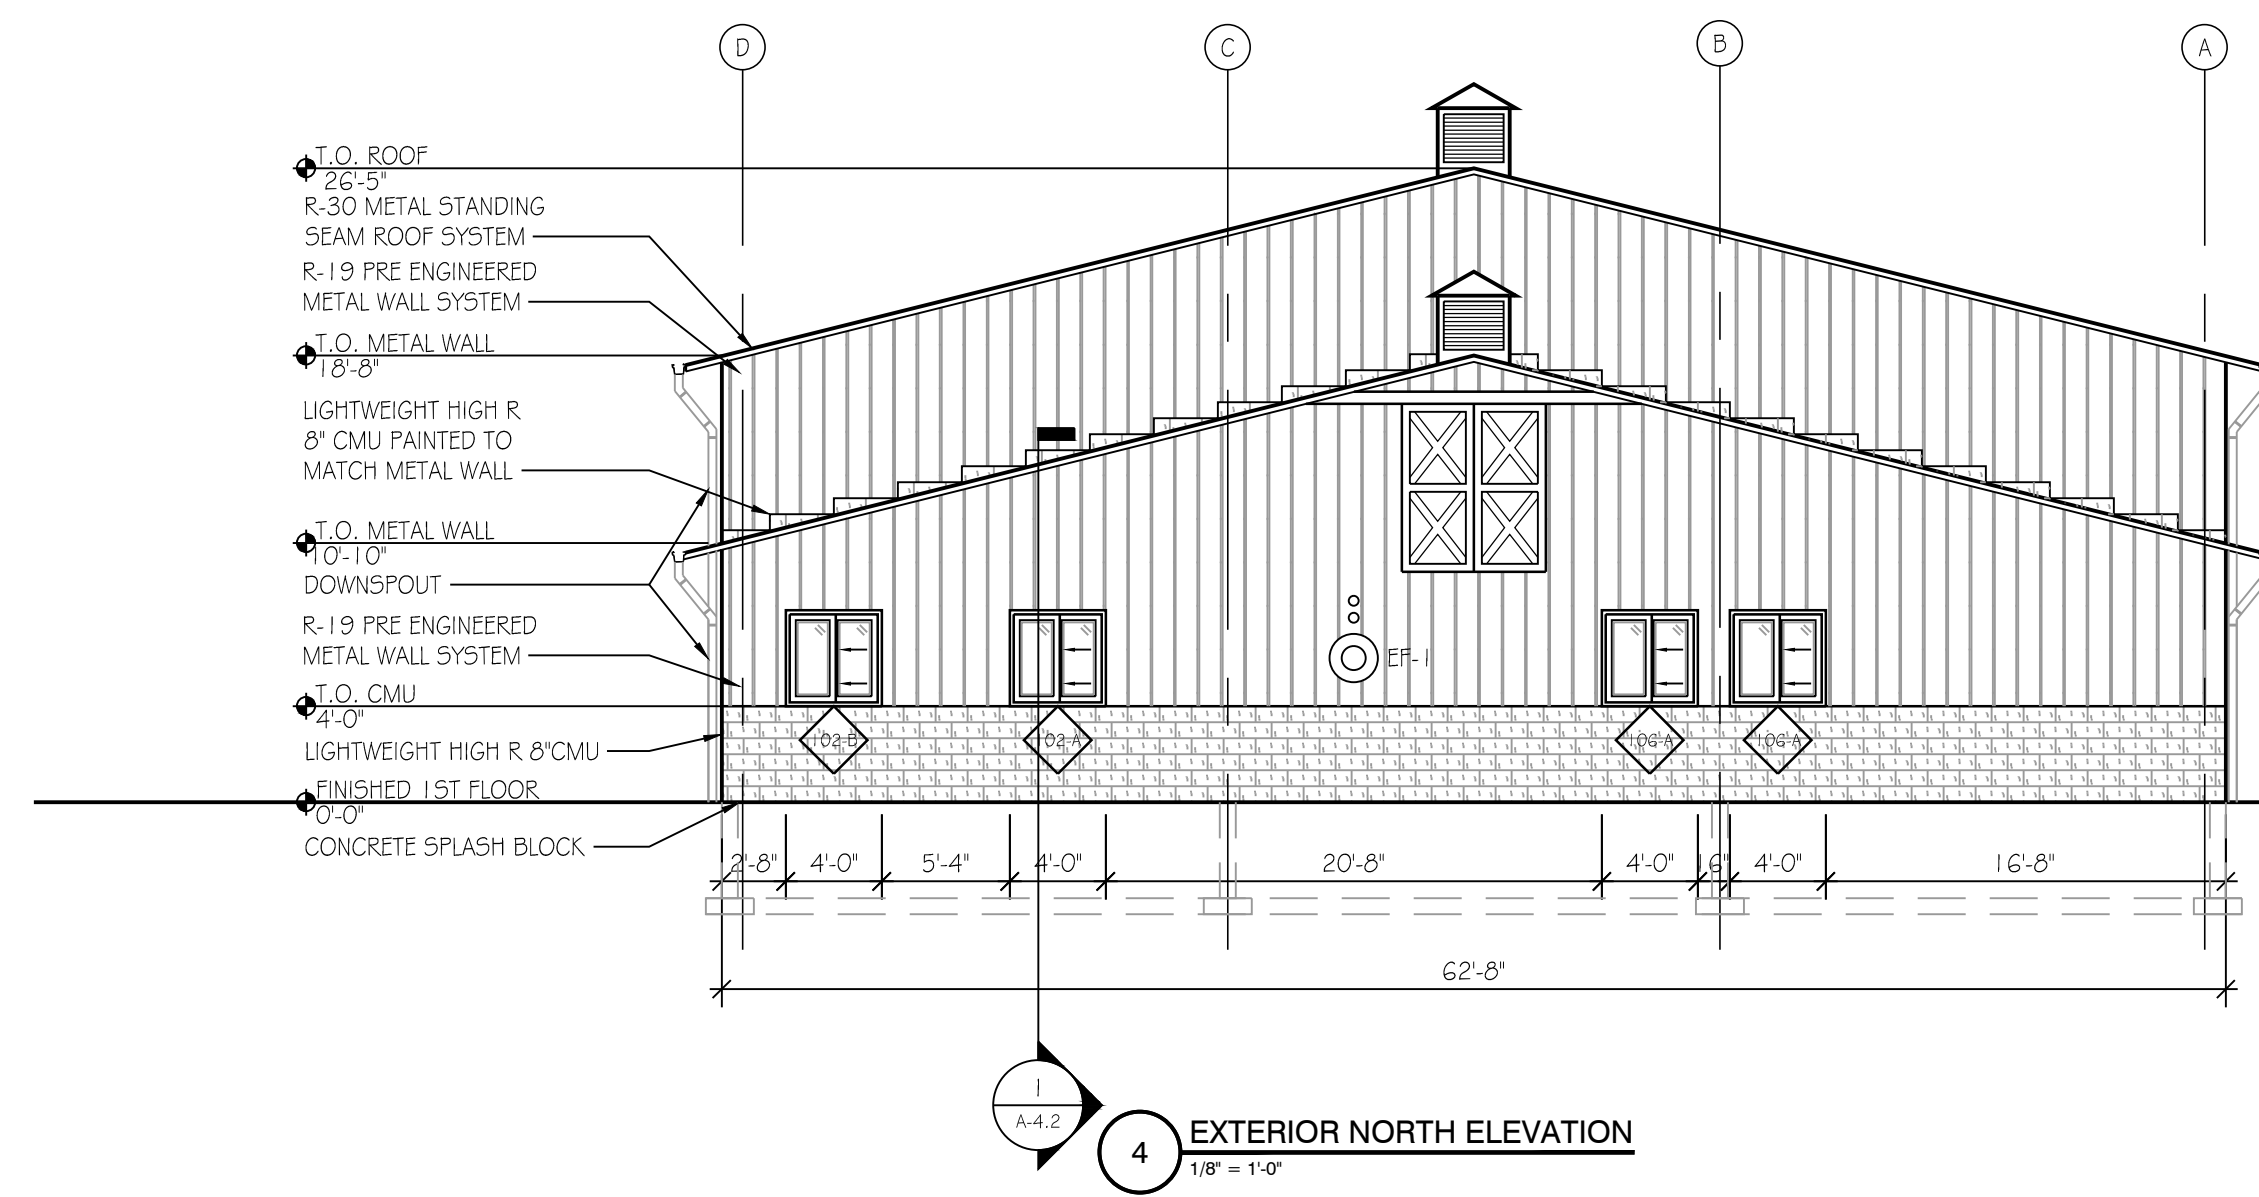


4 EXTERIOR NORTH ELEVATION
 1/8" = 1'-0"

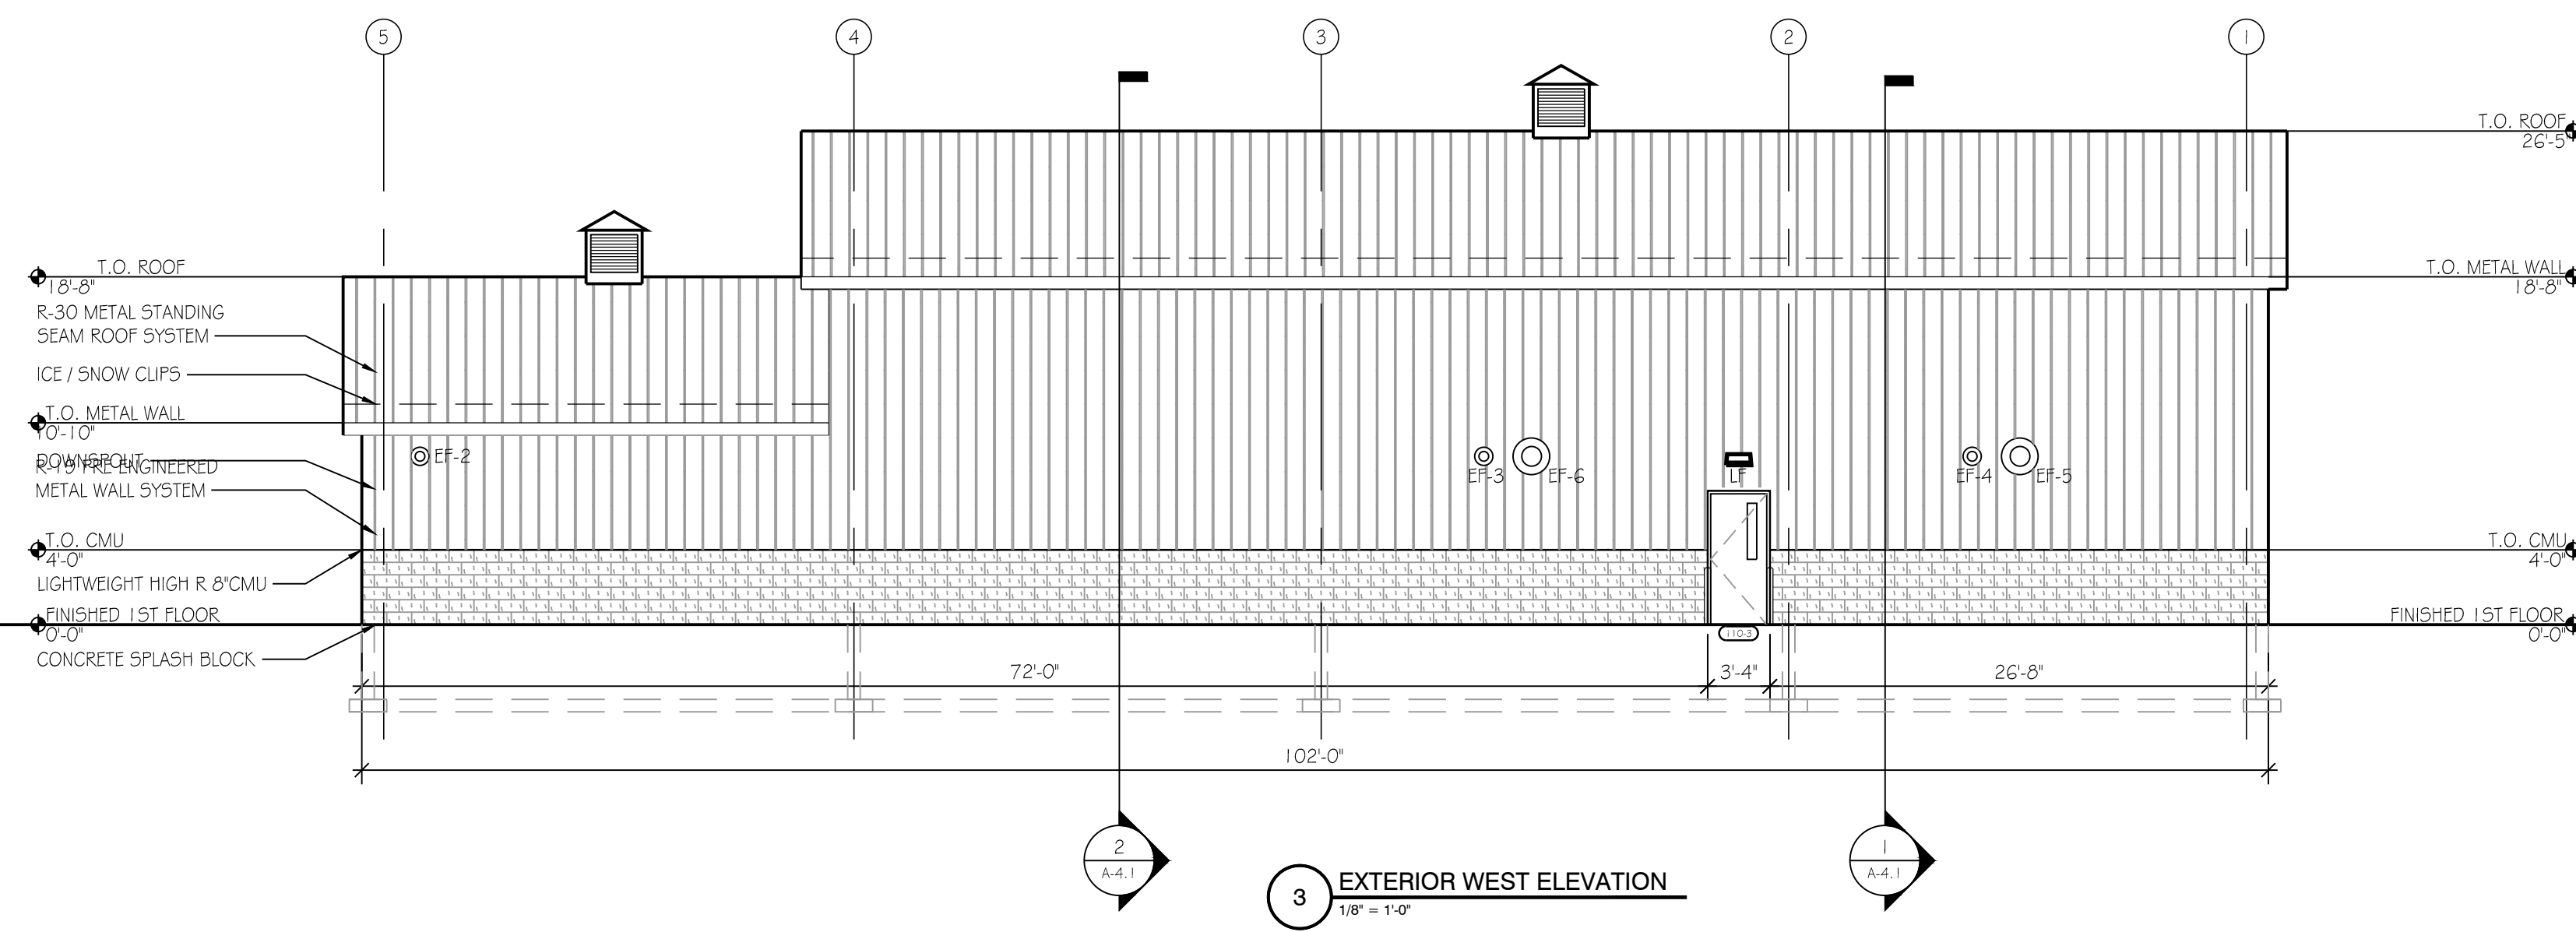

3 EXTERIOR WEST ELEVATION
 1/8" = 1'-0"

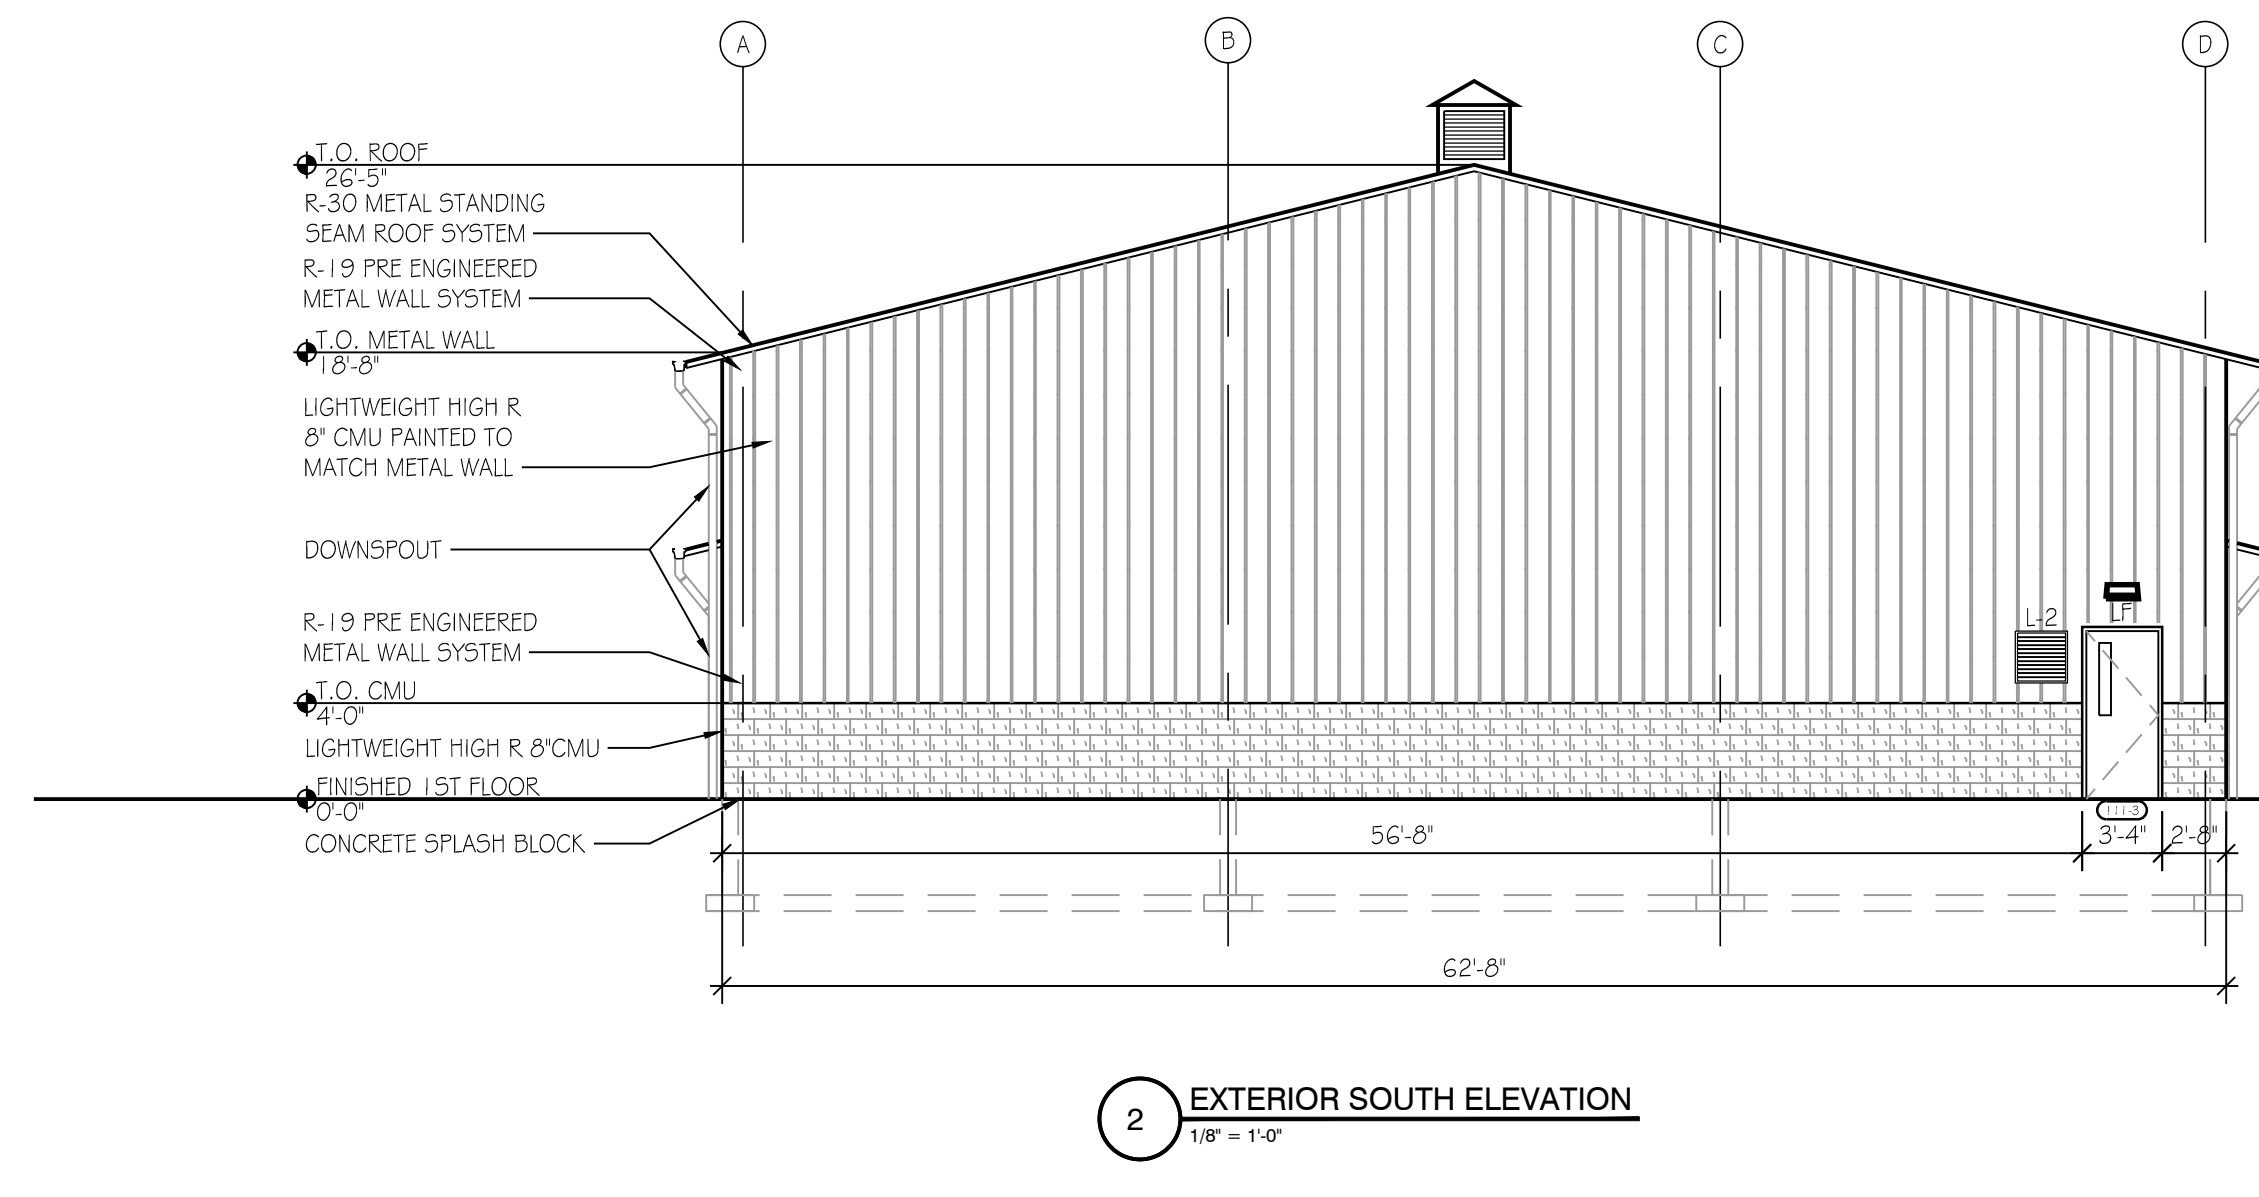

2 EXTERIOR SOUTH ELEVATION
 1/8" = 1'-0"

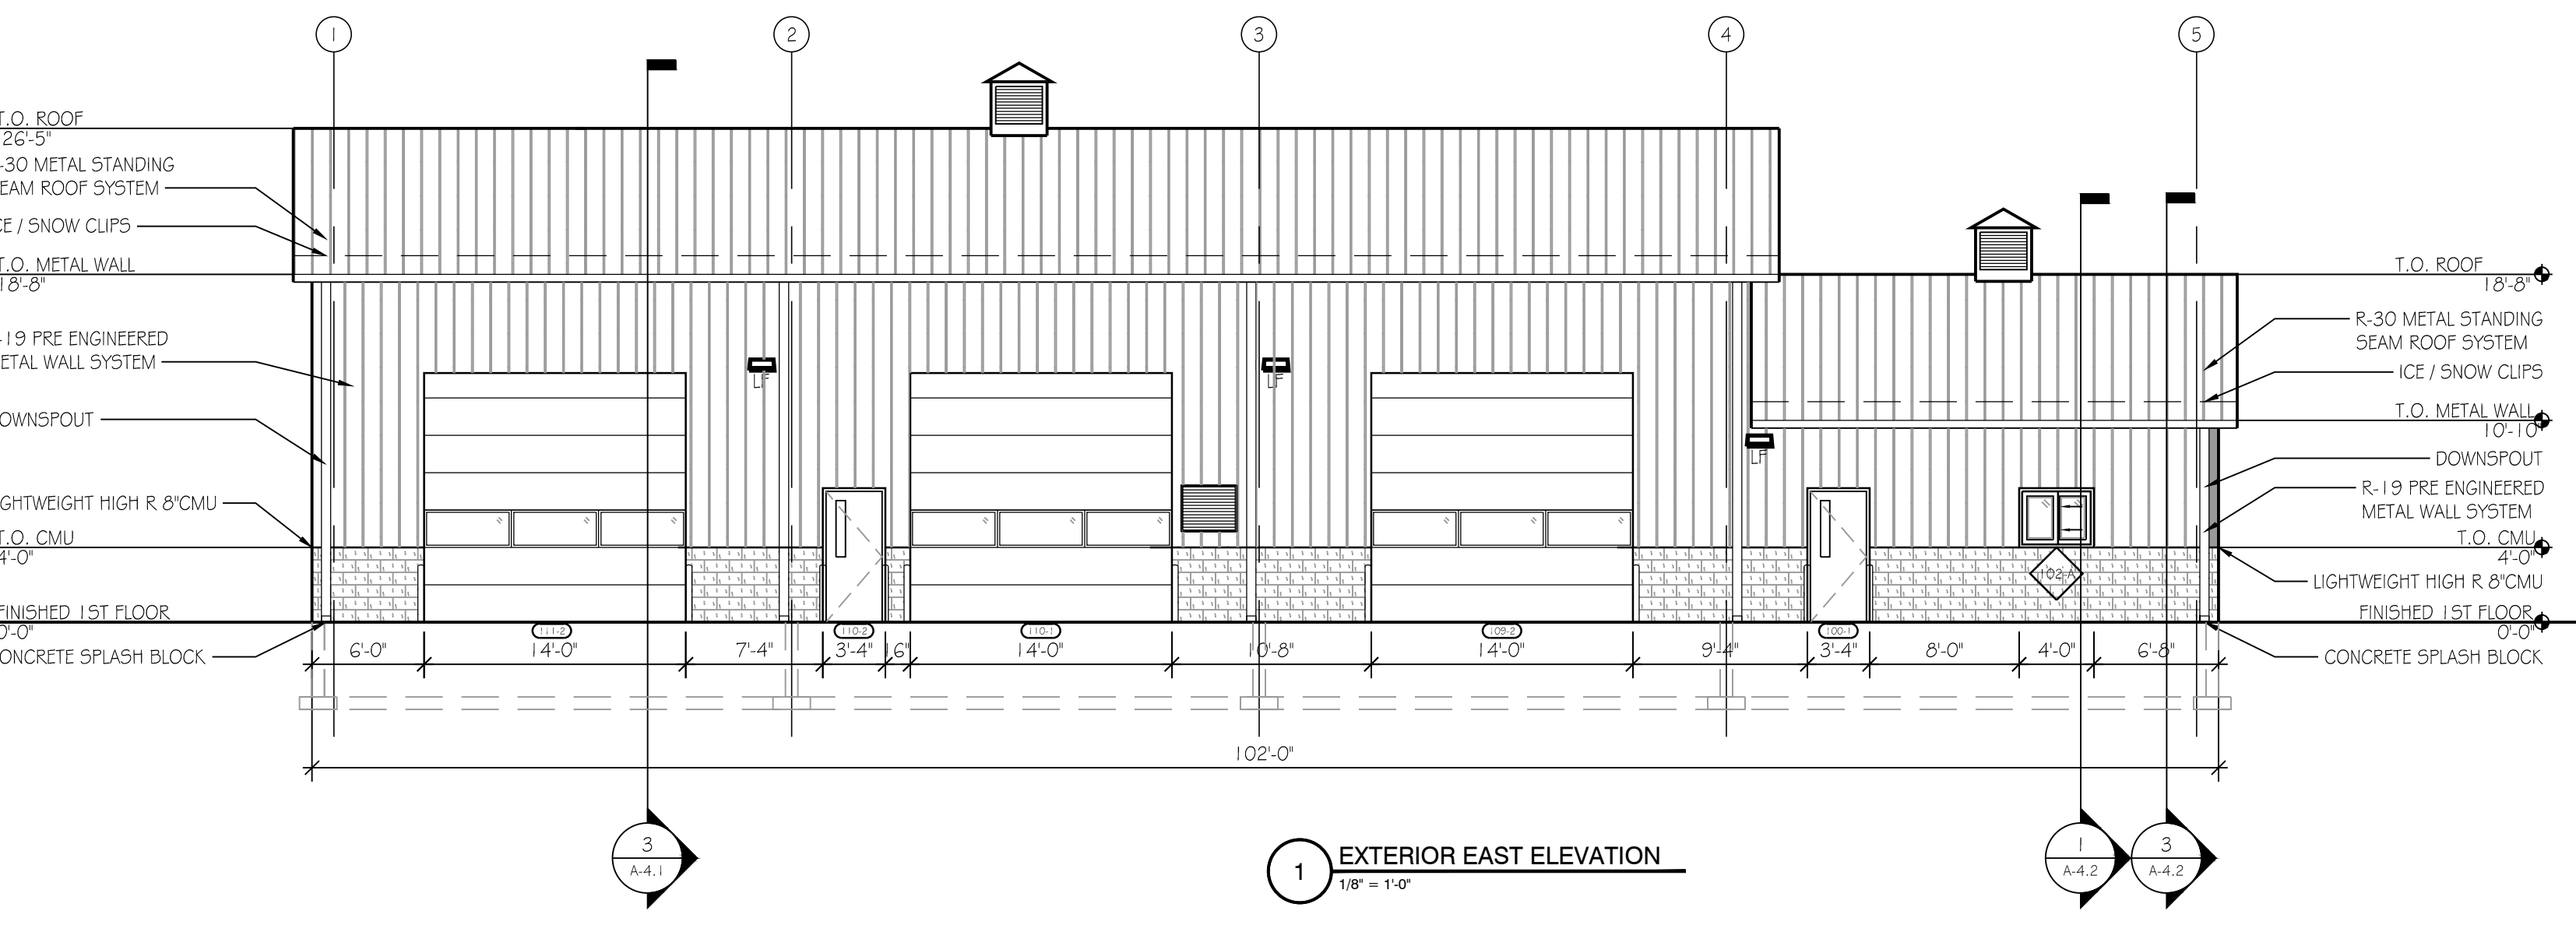

1 EXTERIOR EAST ELEVATION
 1/8" = 1'-0"

SED NO.: #24-04-01-04-5-010-001
 EXTERIOR ELEVATIONS
 GENESIO CENTRAL SCHOOL DISTRICT
 GENESIO BUS GARAGE
 4050 AVON ROAD GENESEIO, NY 14454

A3.1

PROJECT NO:
 3001.003