
 


LEGEND

SYMBOL	DESCRIPTION
	KEY TILE
FLOOR FINISHES	
SYMBOL	DESCRIPTION
FF-01 +300MM	4MM 914MM (L) X 914MM (W) DESSO SAND STRIPE, ANTI-STATIC TREATED, SHORT LEVEL LOOP, FUSION BONDED CARPET TILE QUANTITY: 91 PCS.

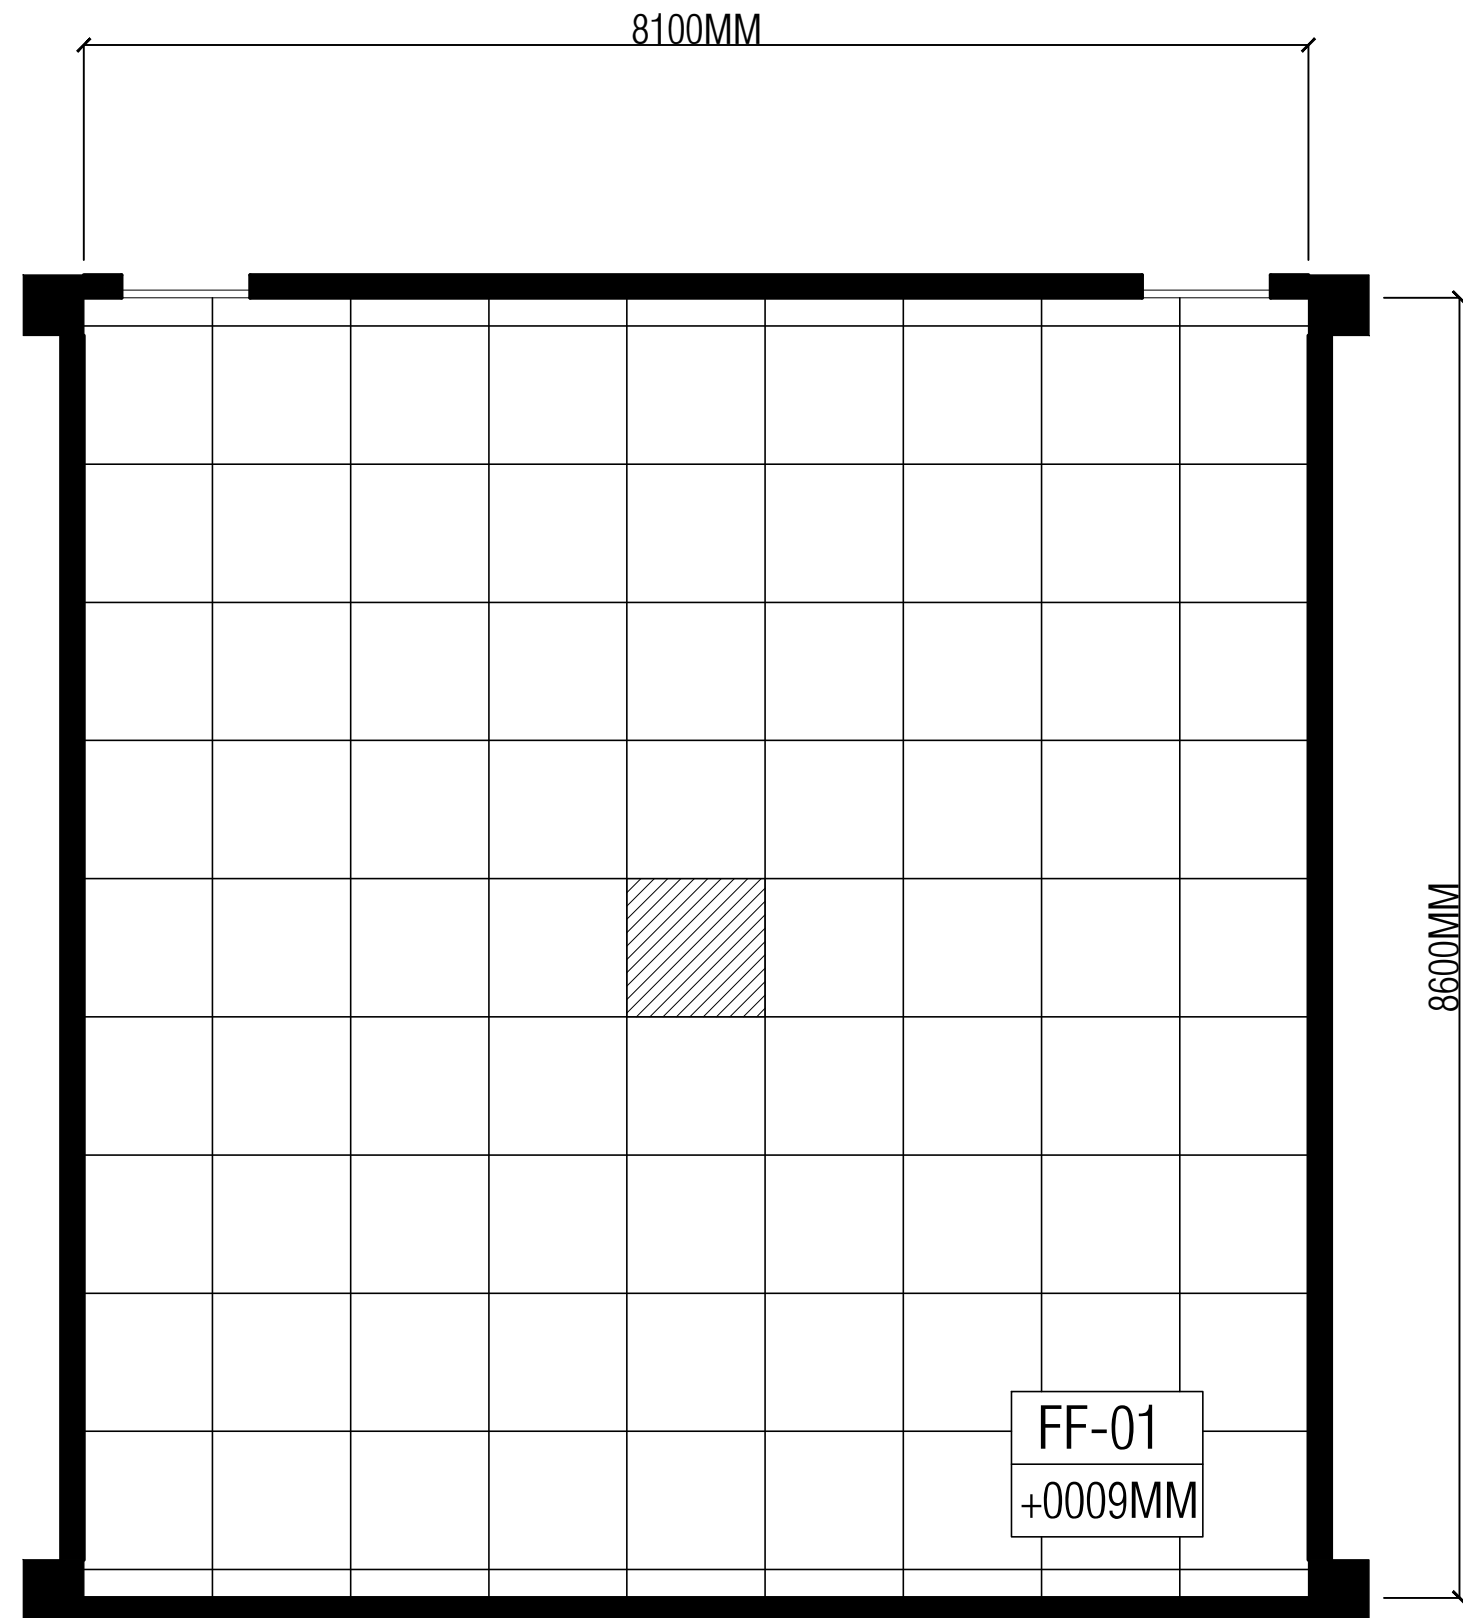

AREA 3: WORKAREA
1 FLOOR PLAN W/ FLOOR PATTERN LAYOUT
 ID - 12 SCALE 1:50 MTRS