
 
 
 


LEGEND	
SYMBOL	DESCRIPTION
	KEY TILE
FLOOR FINISHES	
SYMBOL	DESCRIPTION
	17MM THK 400MM (L) X 400MM (W) ARTEHXC MG6084 FLUSH GREY CERAMIC TILE QUANTITY: 260PCS.
	4MM 914 X 914 DESSO ESSENCE STRUCTURE 20 ANTI-STATIC TREATED NYLON SHORT LEVEL LOOP FUSION BONDED CARPET TILE QUANTITY: 702PCS.

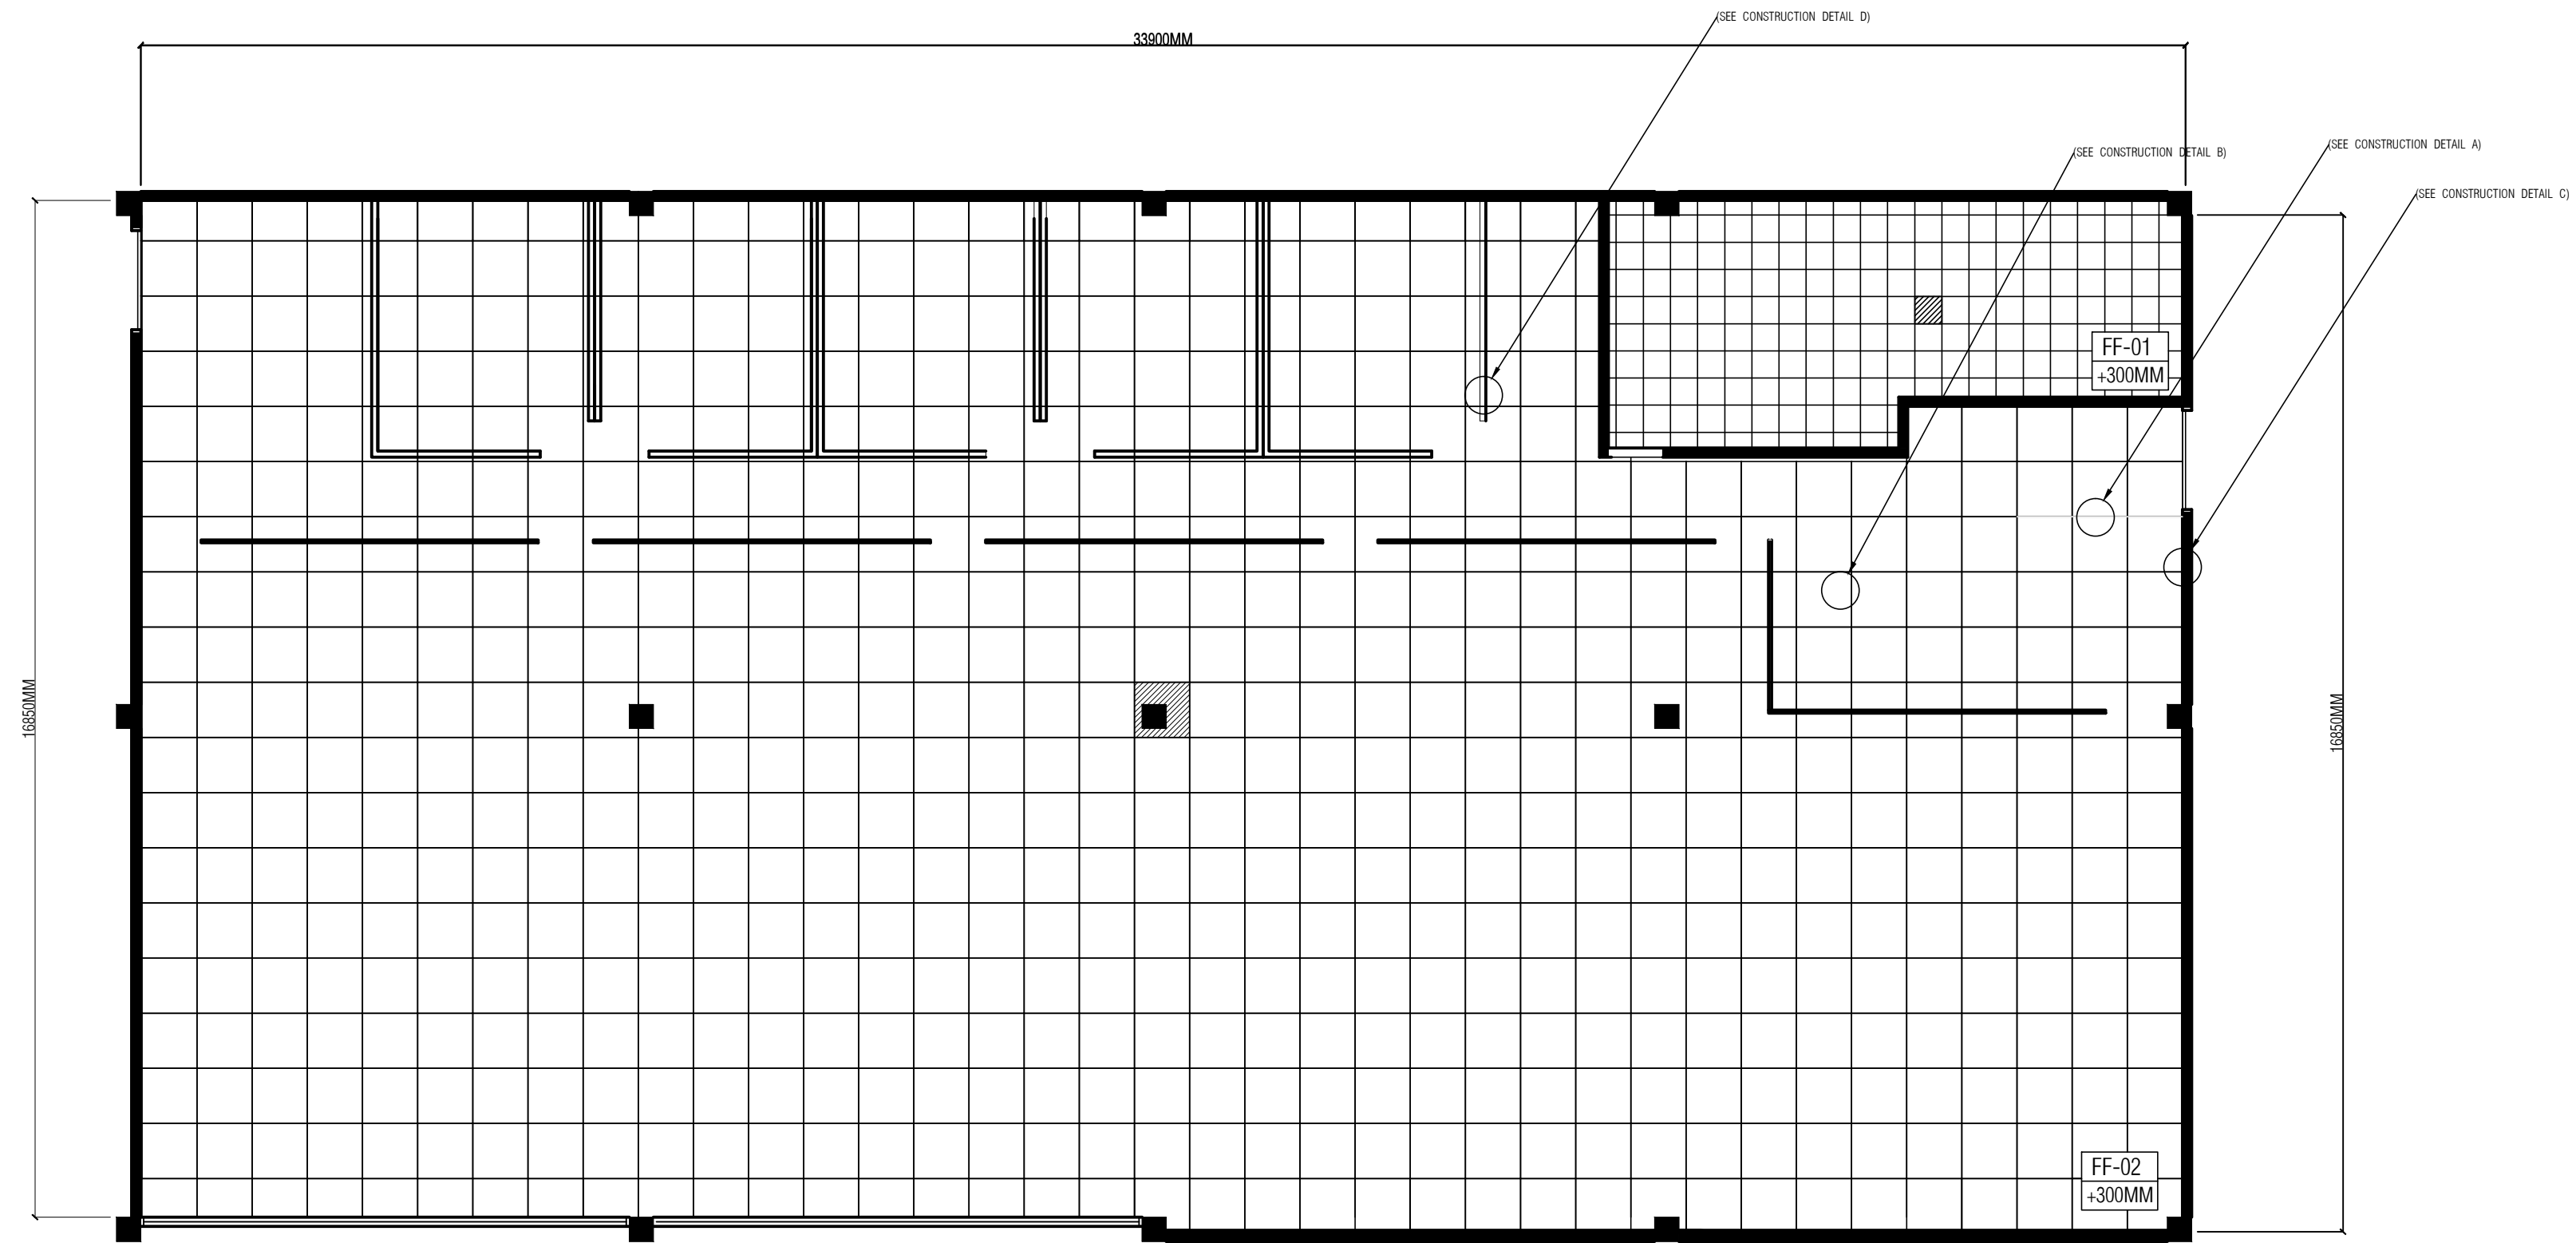

1
 AREA 3: WORKAREA
FLOOR PLAN W/ FLOOR PATTERN LAYOUT
 ID - 34 SCALE 1:100 MTRS