


FRONT ELEVATION

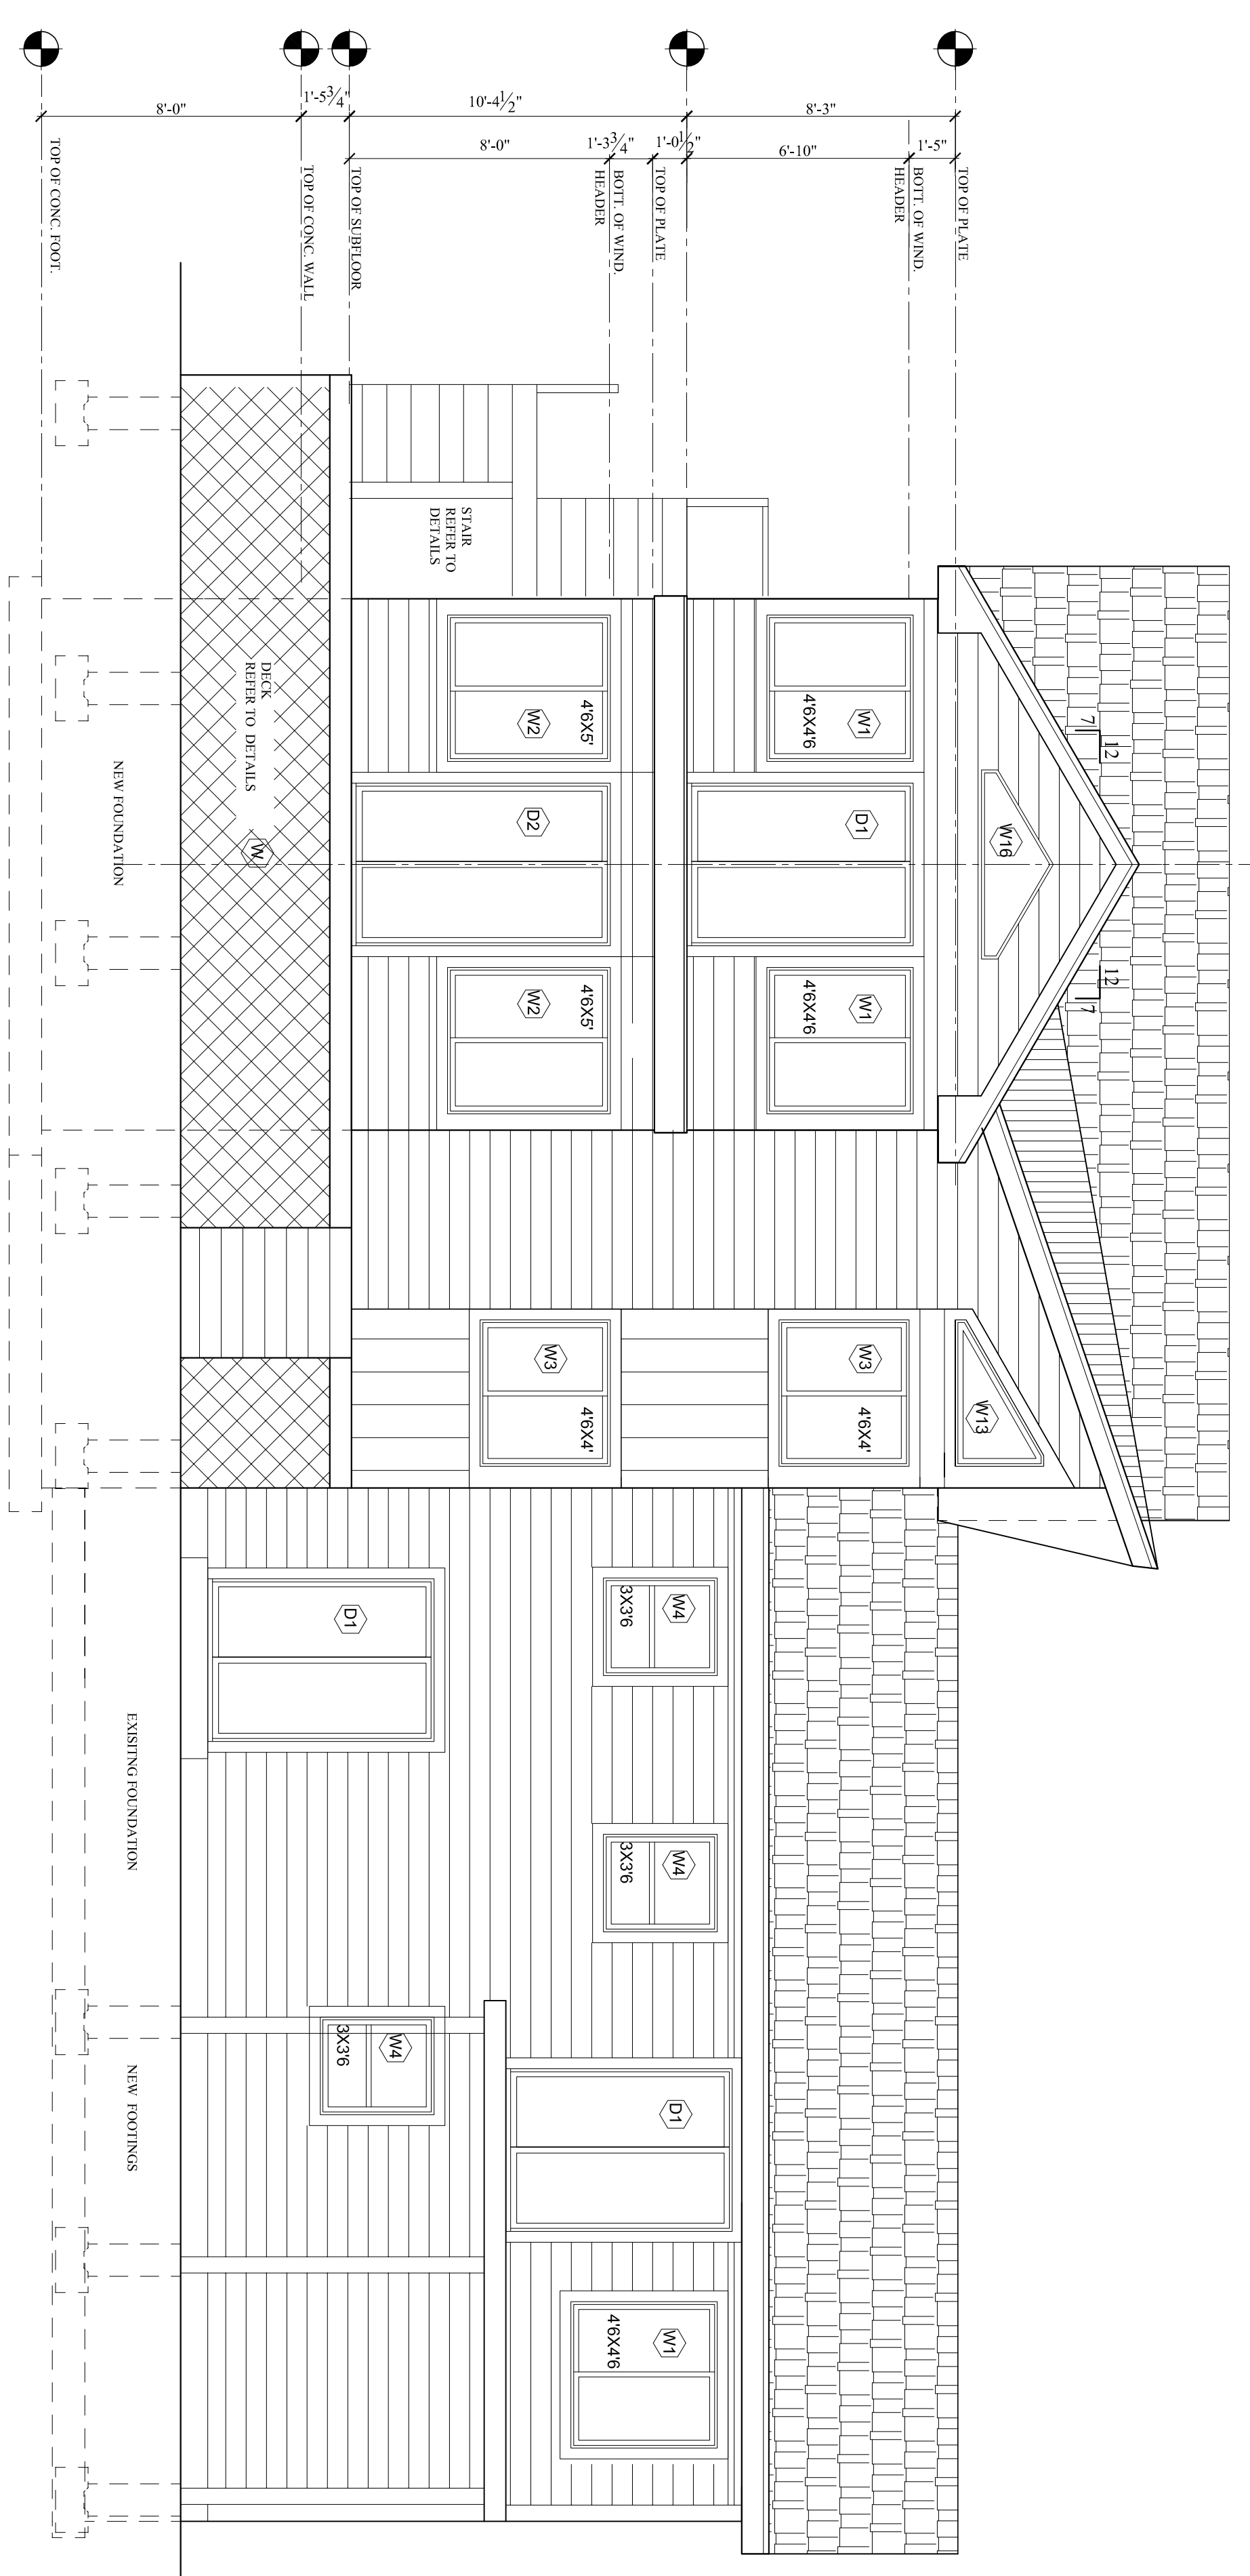

REAR ELEVATION

PROJECT No.

GALINA SHVEDOVA ASSOCIATES, LLC  
RESIDENTIAL DESIGN AND CONSTRUCTION  
384 AMHERST STREET, MANCHESTER, NEW HAMPSHIRE

JASUJA RESIDENCE  
220 SOUTH AVENUE  
WESTON, MASSACHUSETTS

No.	DATE:	ISSUE OR REVISIONS:
		REMARKS:

DATE: 11/16/10  
SCALE: 1/4"=1'0"

SHEET TITLE:  
FRONT AND REAR  
ELEVATIONS

SHEET NUMBER:  
A4