



1 3D View



**AUTODESK**


[www.autodesk.com/revit](http://www.autodesk.com/revit)

Juventino Designs LTD.  
Curtain Wall System


No.	Description	Date

**COVER PAGE**

Project number	02	<b>A1</b>
Date	02/13/2020	
Drawn by	T. VESPA	
Checked by	Checker	
		Scale

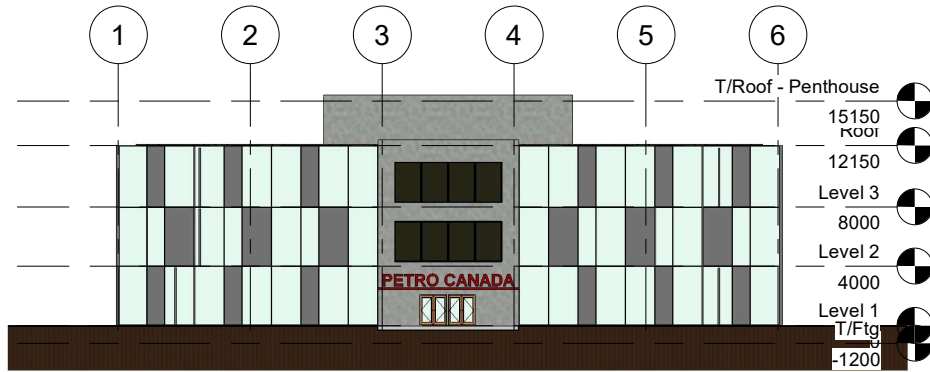

1 South  
1 : 300

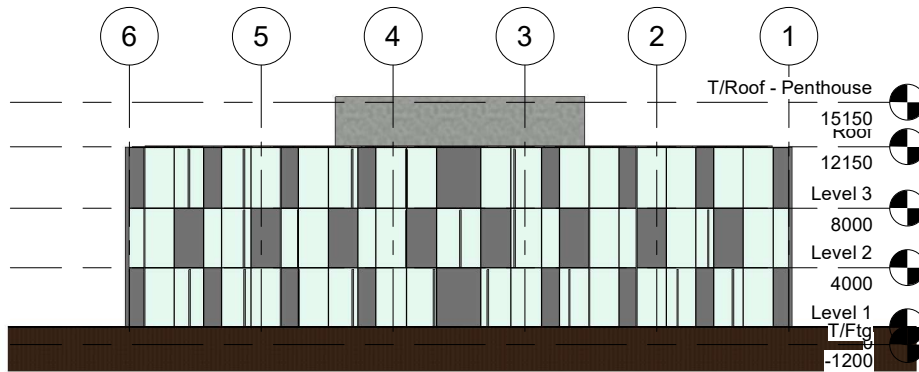

2 North  
1 : 300



**AUTODESK**

www.autodesk.com/revit

Juventino Designs LTD.

Curtain Wall System


No.	Description	Date

**ELEVATIONS**


Project number	02
Date	02/13/2020
Drawn by	T. VESPA
Checked by	Checker

**A2**

Scale 1 : 300

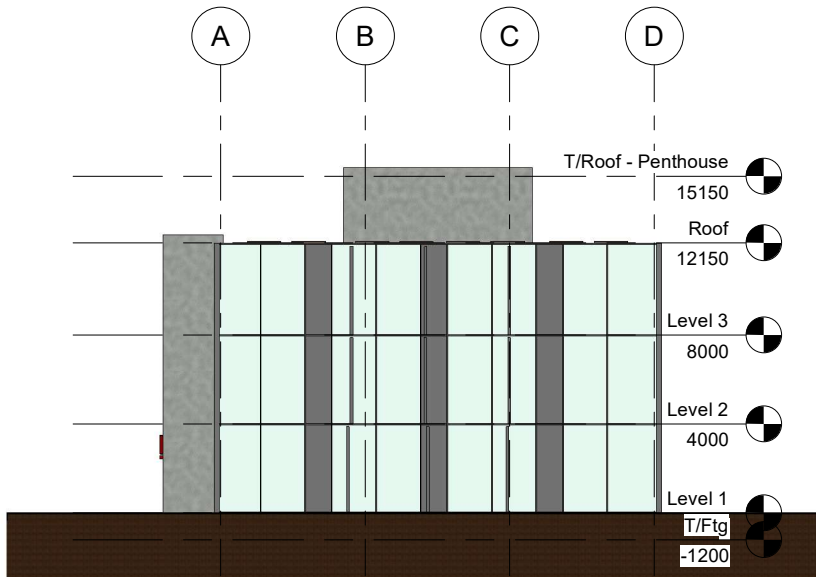

1 East  
1 : 200

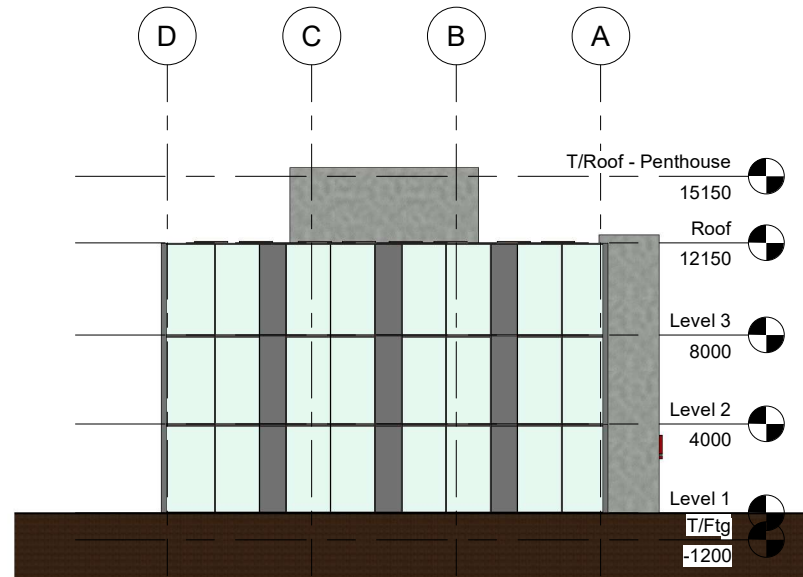

2 West  
1 : 200



**AUTODESK**

www.autodesk.com/revit

Juventino Designs LTD.  
Curtain Wall System


No.	Description	Date

**ELEVATIONS**

Project number	02
Date	02/13/2020
Drawn by	T. VESPA
Checked by	Checker

**A3**

Scale 1 : 200

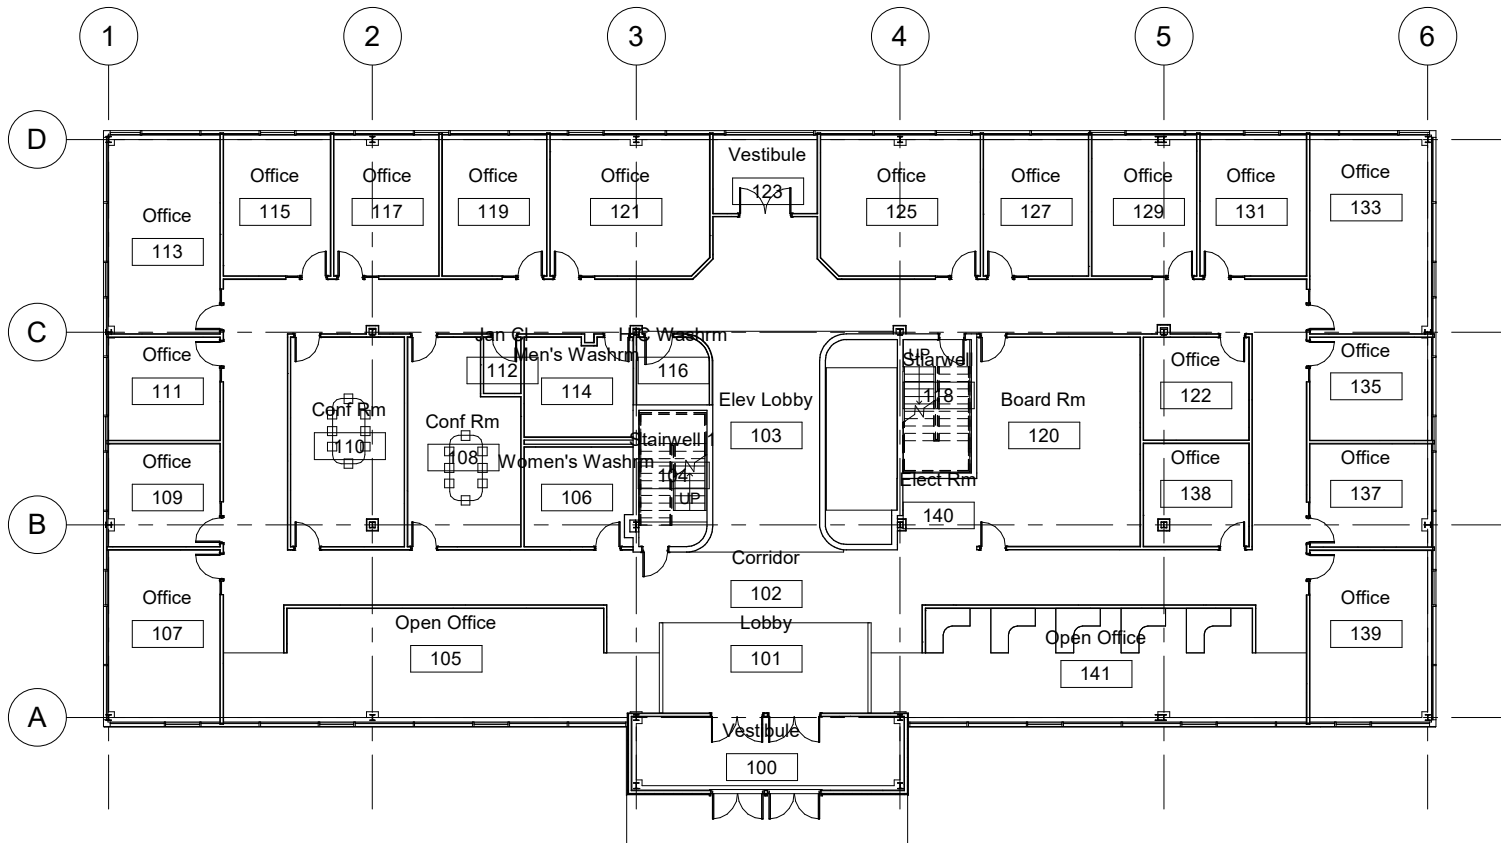

1 Level 1  
1 : 150



www.autodesk.com/revit

Juventino Designs LTD.  
Curtain Wall System


No.	Description	Date

**LEVEL 1**

Project number 02  
Date 02/13/2020  
Drawn by T. VESPA  
Checked by Checker

**A4**

Scale 1 : 150

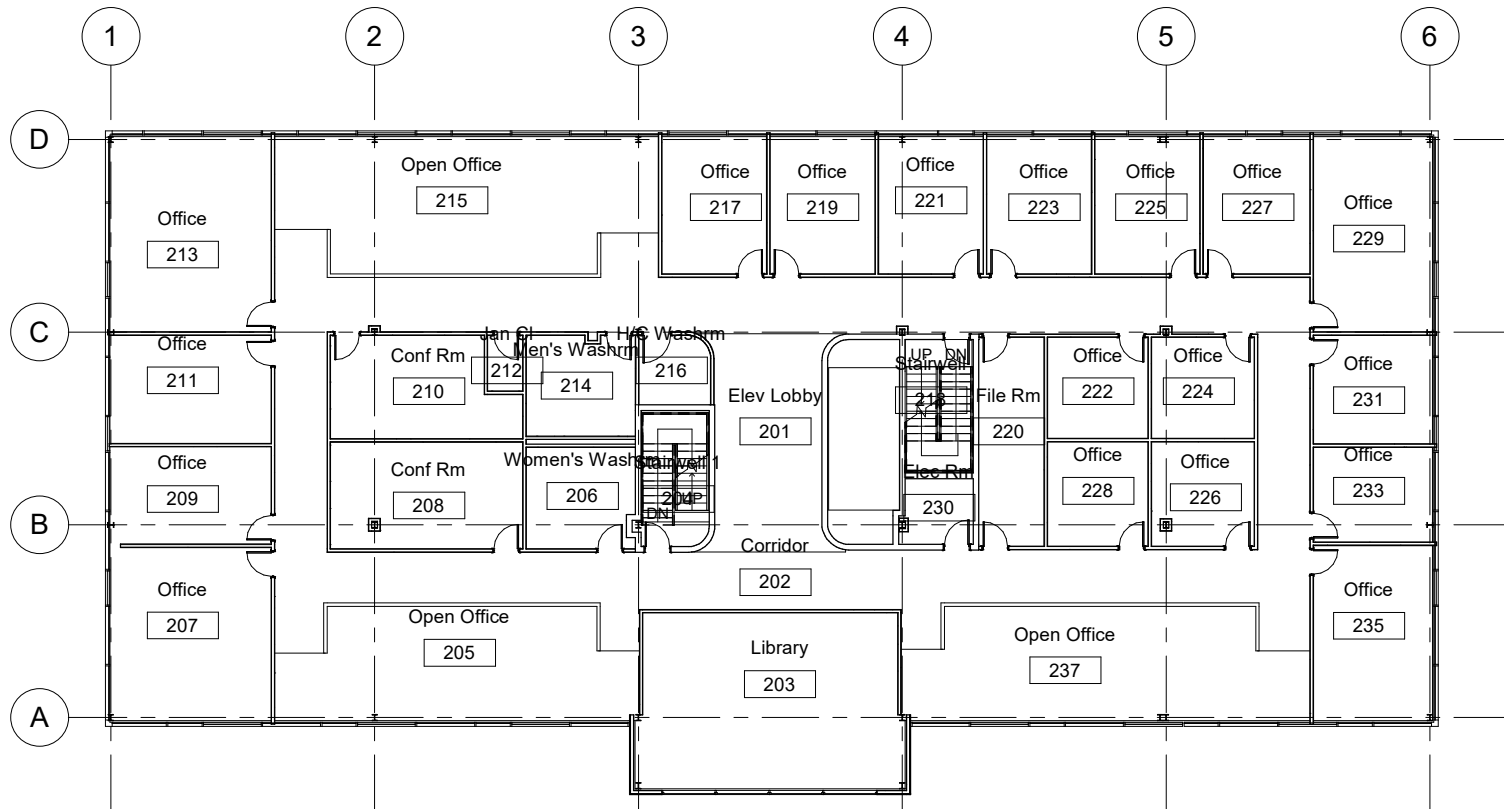

1 Level 2  
1 : 150



www.autodesk.com/revit

Juventino Designs LTD.  
Curtain Wall System


No.	Description	Date

**LEVEL 2**

Project number	02
Date	02/13/2020
Drawn by	T. VESPA
Checked by	Checker

**A5**

Scale 1 : 150

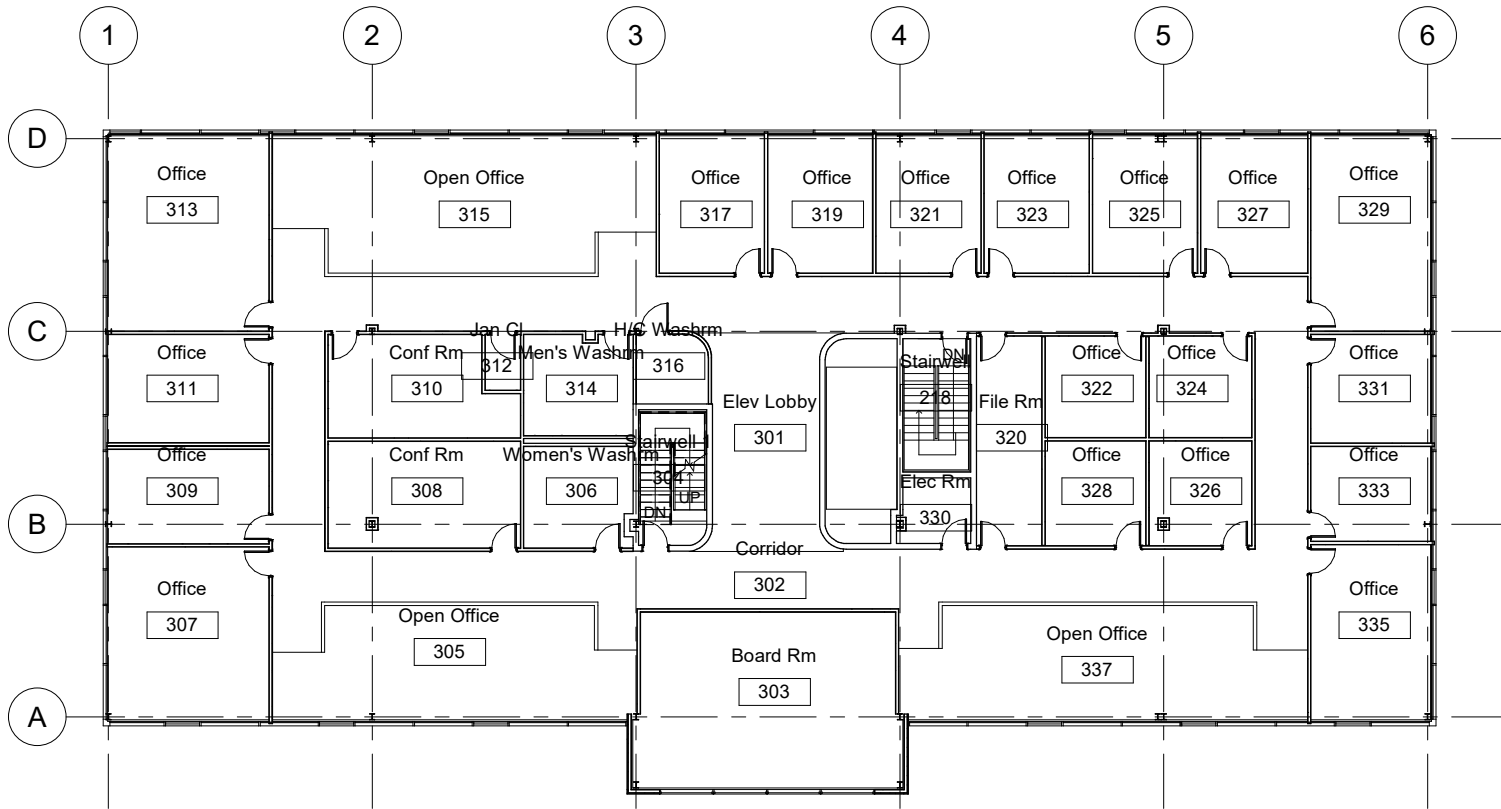

1 Level 3  
1 : 150




www.autodesk.com/revit

Juventino Designs LTD.  
Curtain Wall System

No.	Description	Date

LEVEL 3	
Project number	02
Date	02/13/2020
Drawn by	T. VESPA
Checked by	Checker
<b>A6</b>	
Scale 1 : 150	

2021-01-14 4:26:39 PM

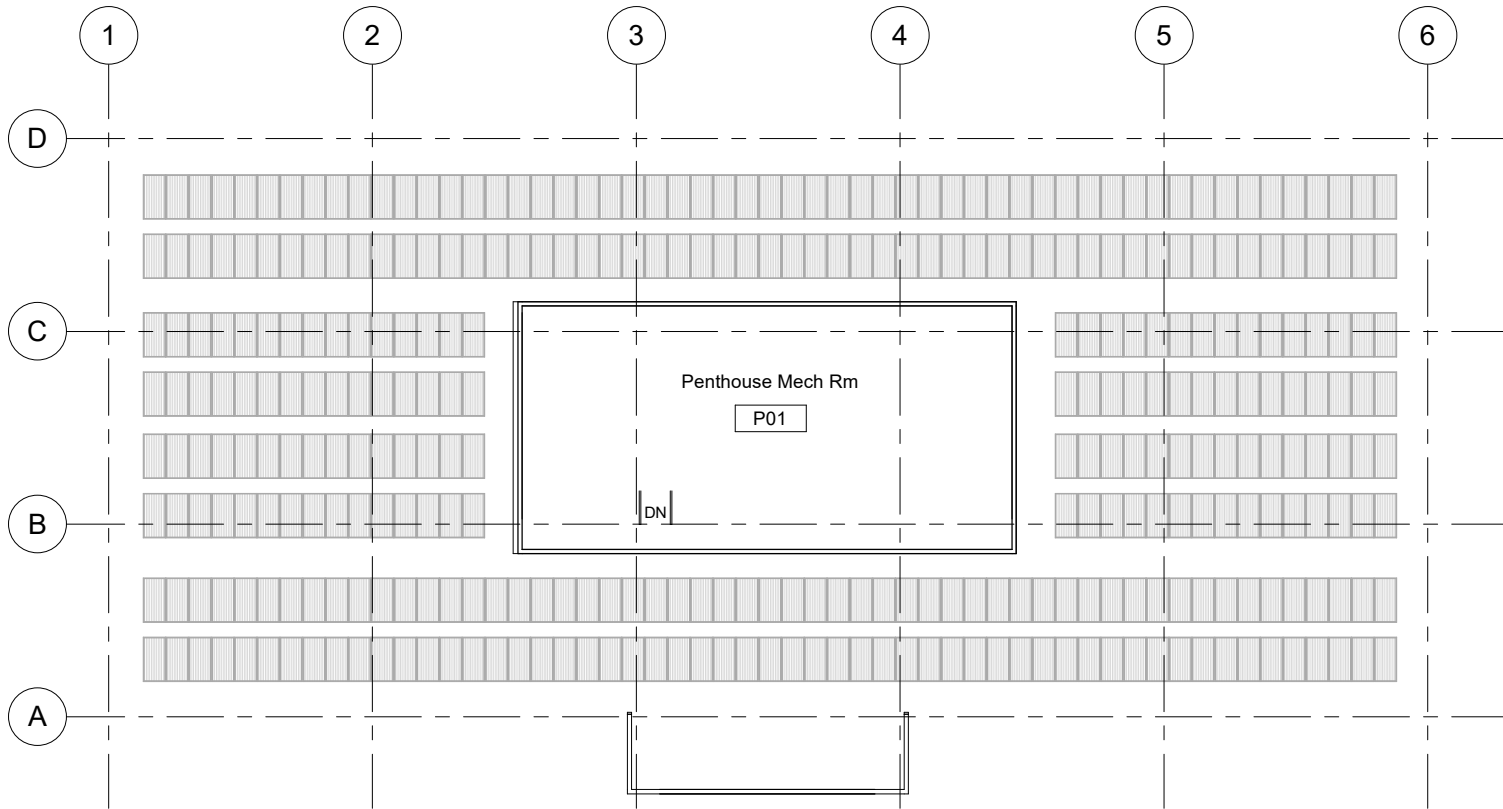

1 Fin FI - Penthouse  
1 : 150



www.autodesk.com/revit

Juventino Designs LTD.  
Curtain Wall System


No.	Description	Date

**PENTHOUSE**

Project number 02  
Date 02/13/2020  
Drawn by T. VESPA  
Checked by Checker

**A7**

Scale 1 : 150

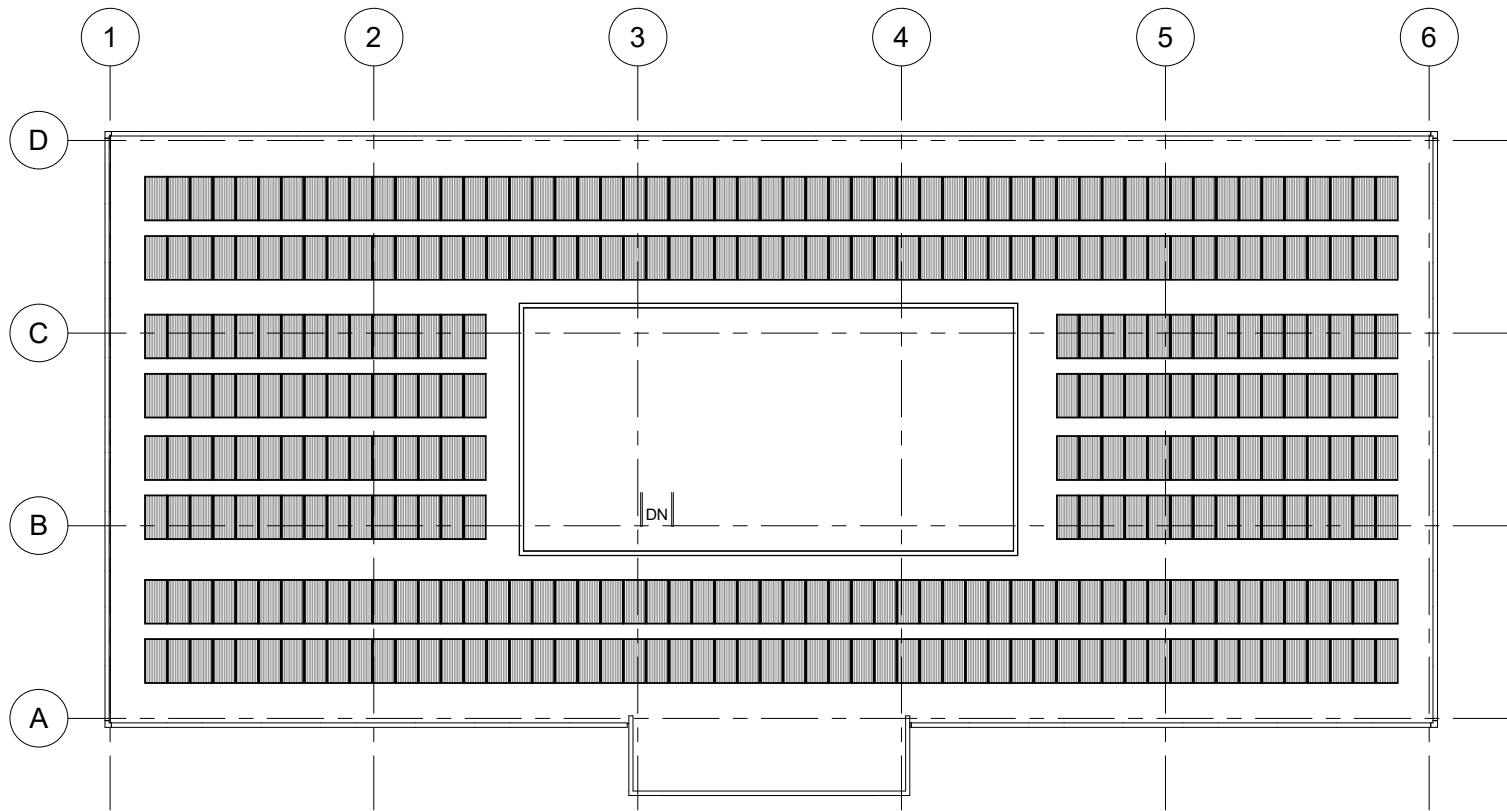

1 Roof  
1 : 150



www.autodesk.com/revit

Juventino Designs LTD.  
Curtain Wall System

No.	Description	Date


**ROOF**

Project number 02  
Date 02/13/2020  
Drawn by T. VESPA  
Checked by Checker


**A8**


Scale 1 : 150



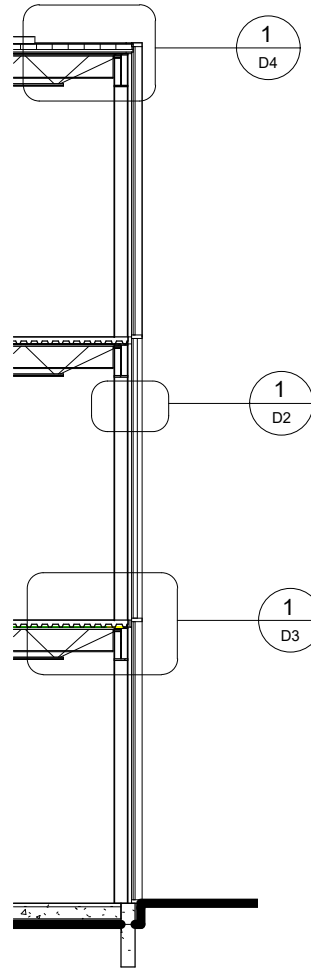

1 WALL SECTION  
1 : 75

 <a href="http://www.autodesk.com/revit">www.autodesk.com/revit</a>	Juventino Designs WTD Curtain Wall System	WALL SECTION	
		Project number 02 Date 02/13/2020 Drawn by Author Checked by Checker	D1 Scale 1 : 75

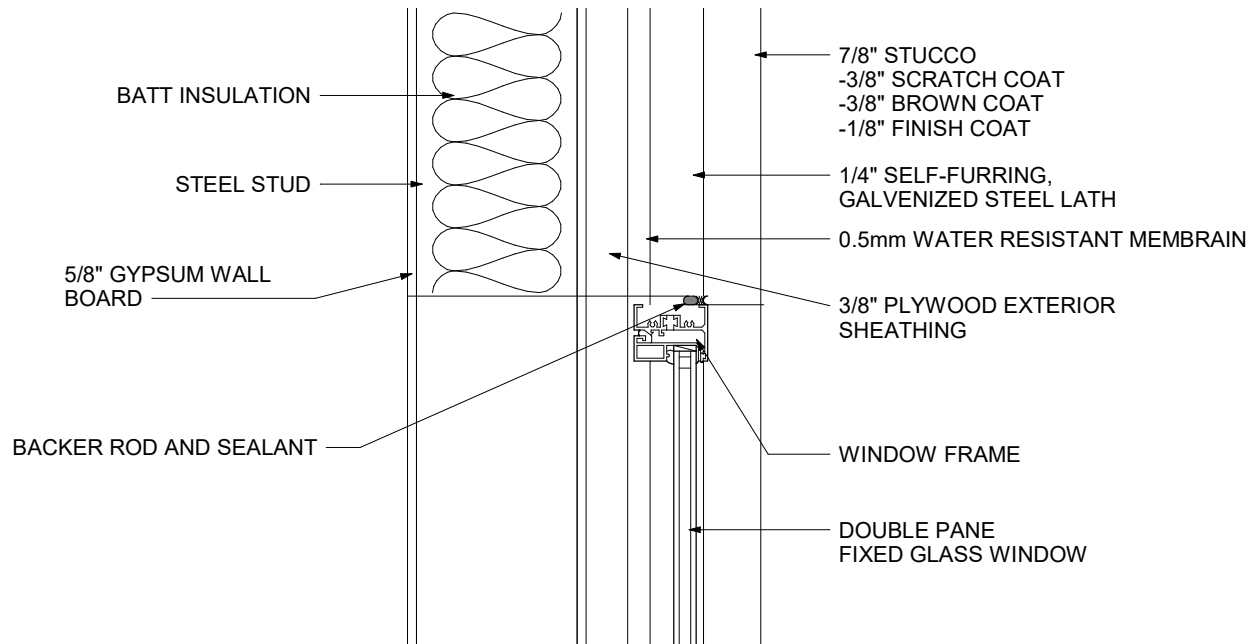

1 WINDOW HEAD DETAIL  
1 : 5



www.autodesk.com/revit

Juventino Designs LTD.  
Curtain Wall System


No.	Description	Date

WINDOW HEAD DETAIL

Project number	02
Date	02/13/2020
Drawn by	E.KAPTEYN
Checked by	Checker

D2

Scale 1 : 5

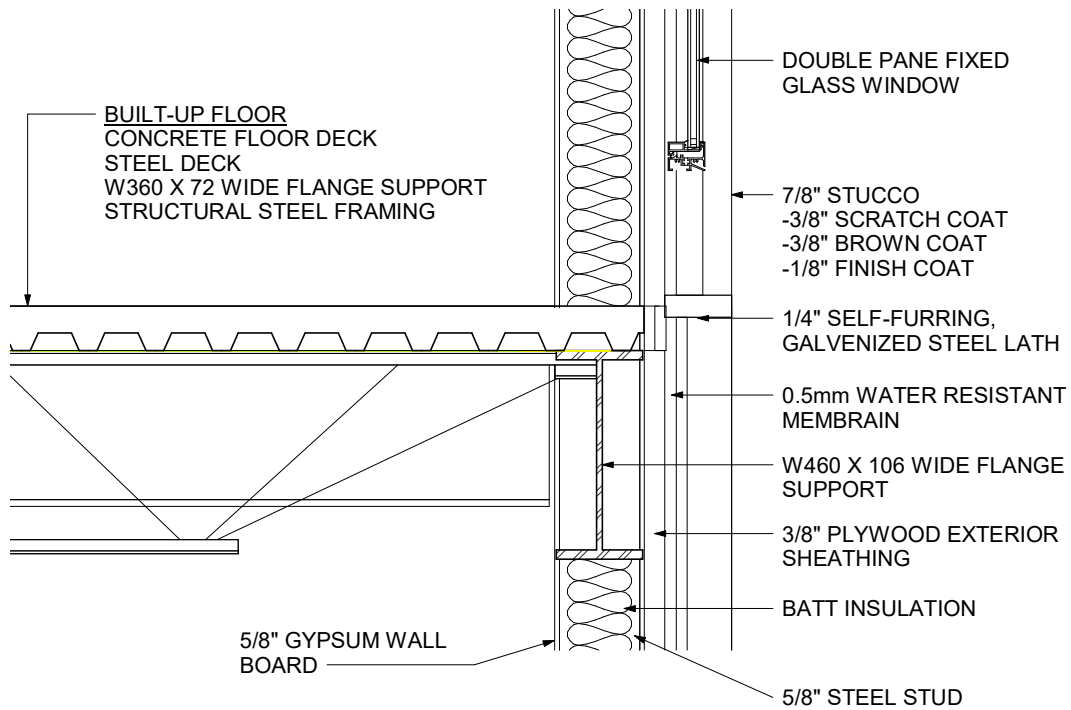

**1 FLOOR DETAIL**  
 1 : 10



www.autodesk.com/revit

Juventino Designs LTD.  
 Curtain Wall System


No.	Description	Date

**2ND FLOOR DETAIL**

Project number	02
Date	02/13/2020
Drawn by	E. KAPTEYN
Checked by	Checker

**D3**

Scale 1 : 10

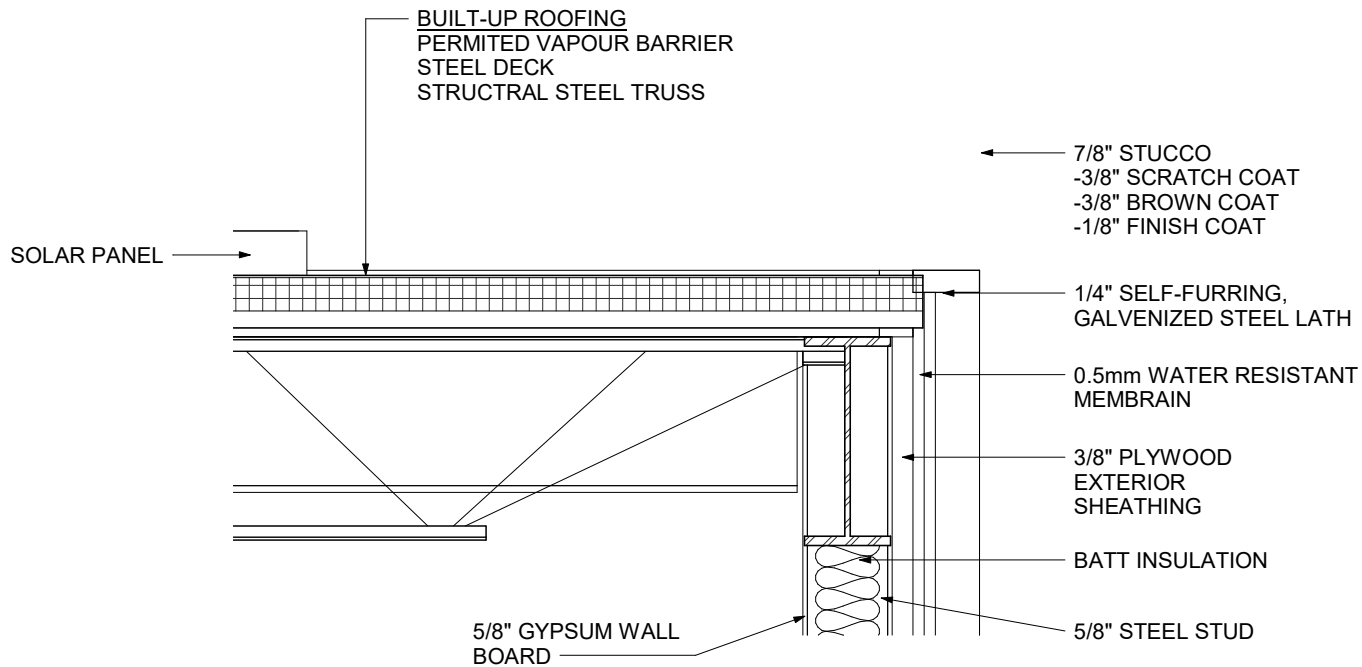

**1** ROOF DETAIL  
1 : 10



www.autodesk.com/revit

Juventino Designs LTD.  
Curtain Wall System

No.	Description	Date

**ROOF DETAIL**

Project number	02
Date	02/13/2020
Drawn by	Author
Checked by	Checker

**D4**

Scale 1 : 10