



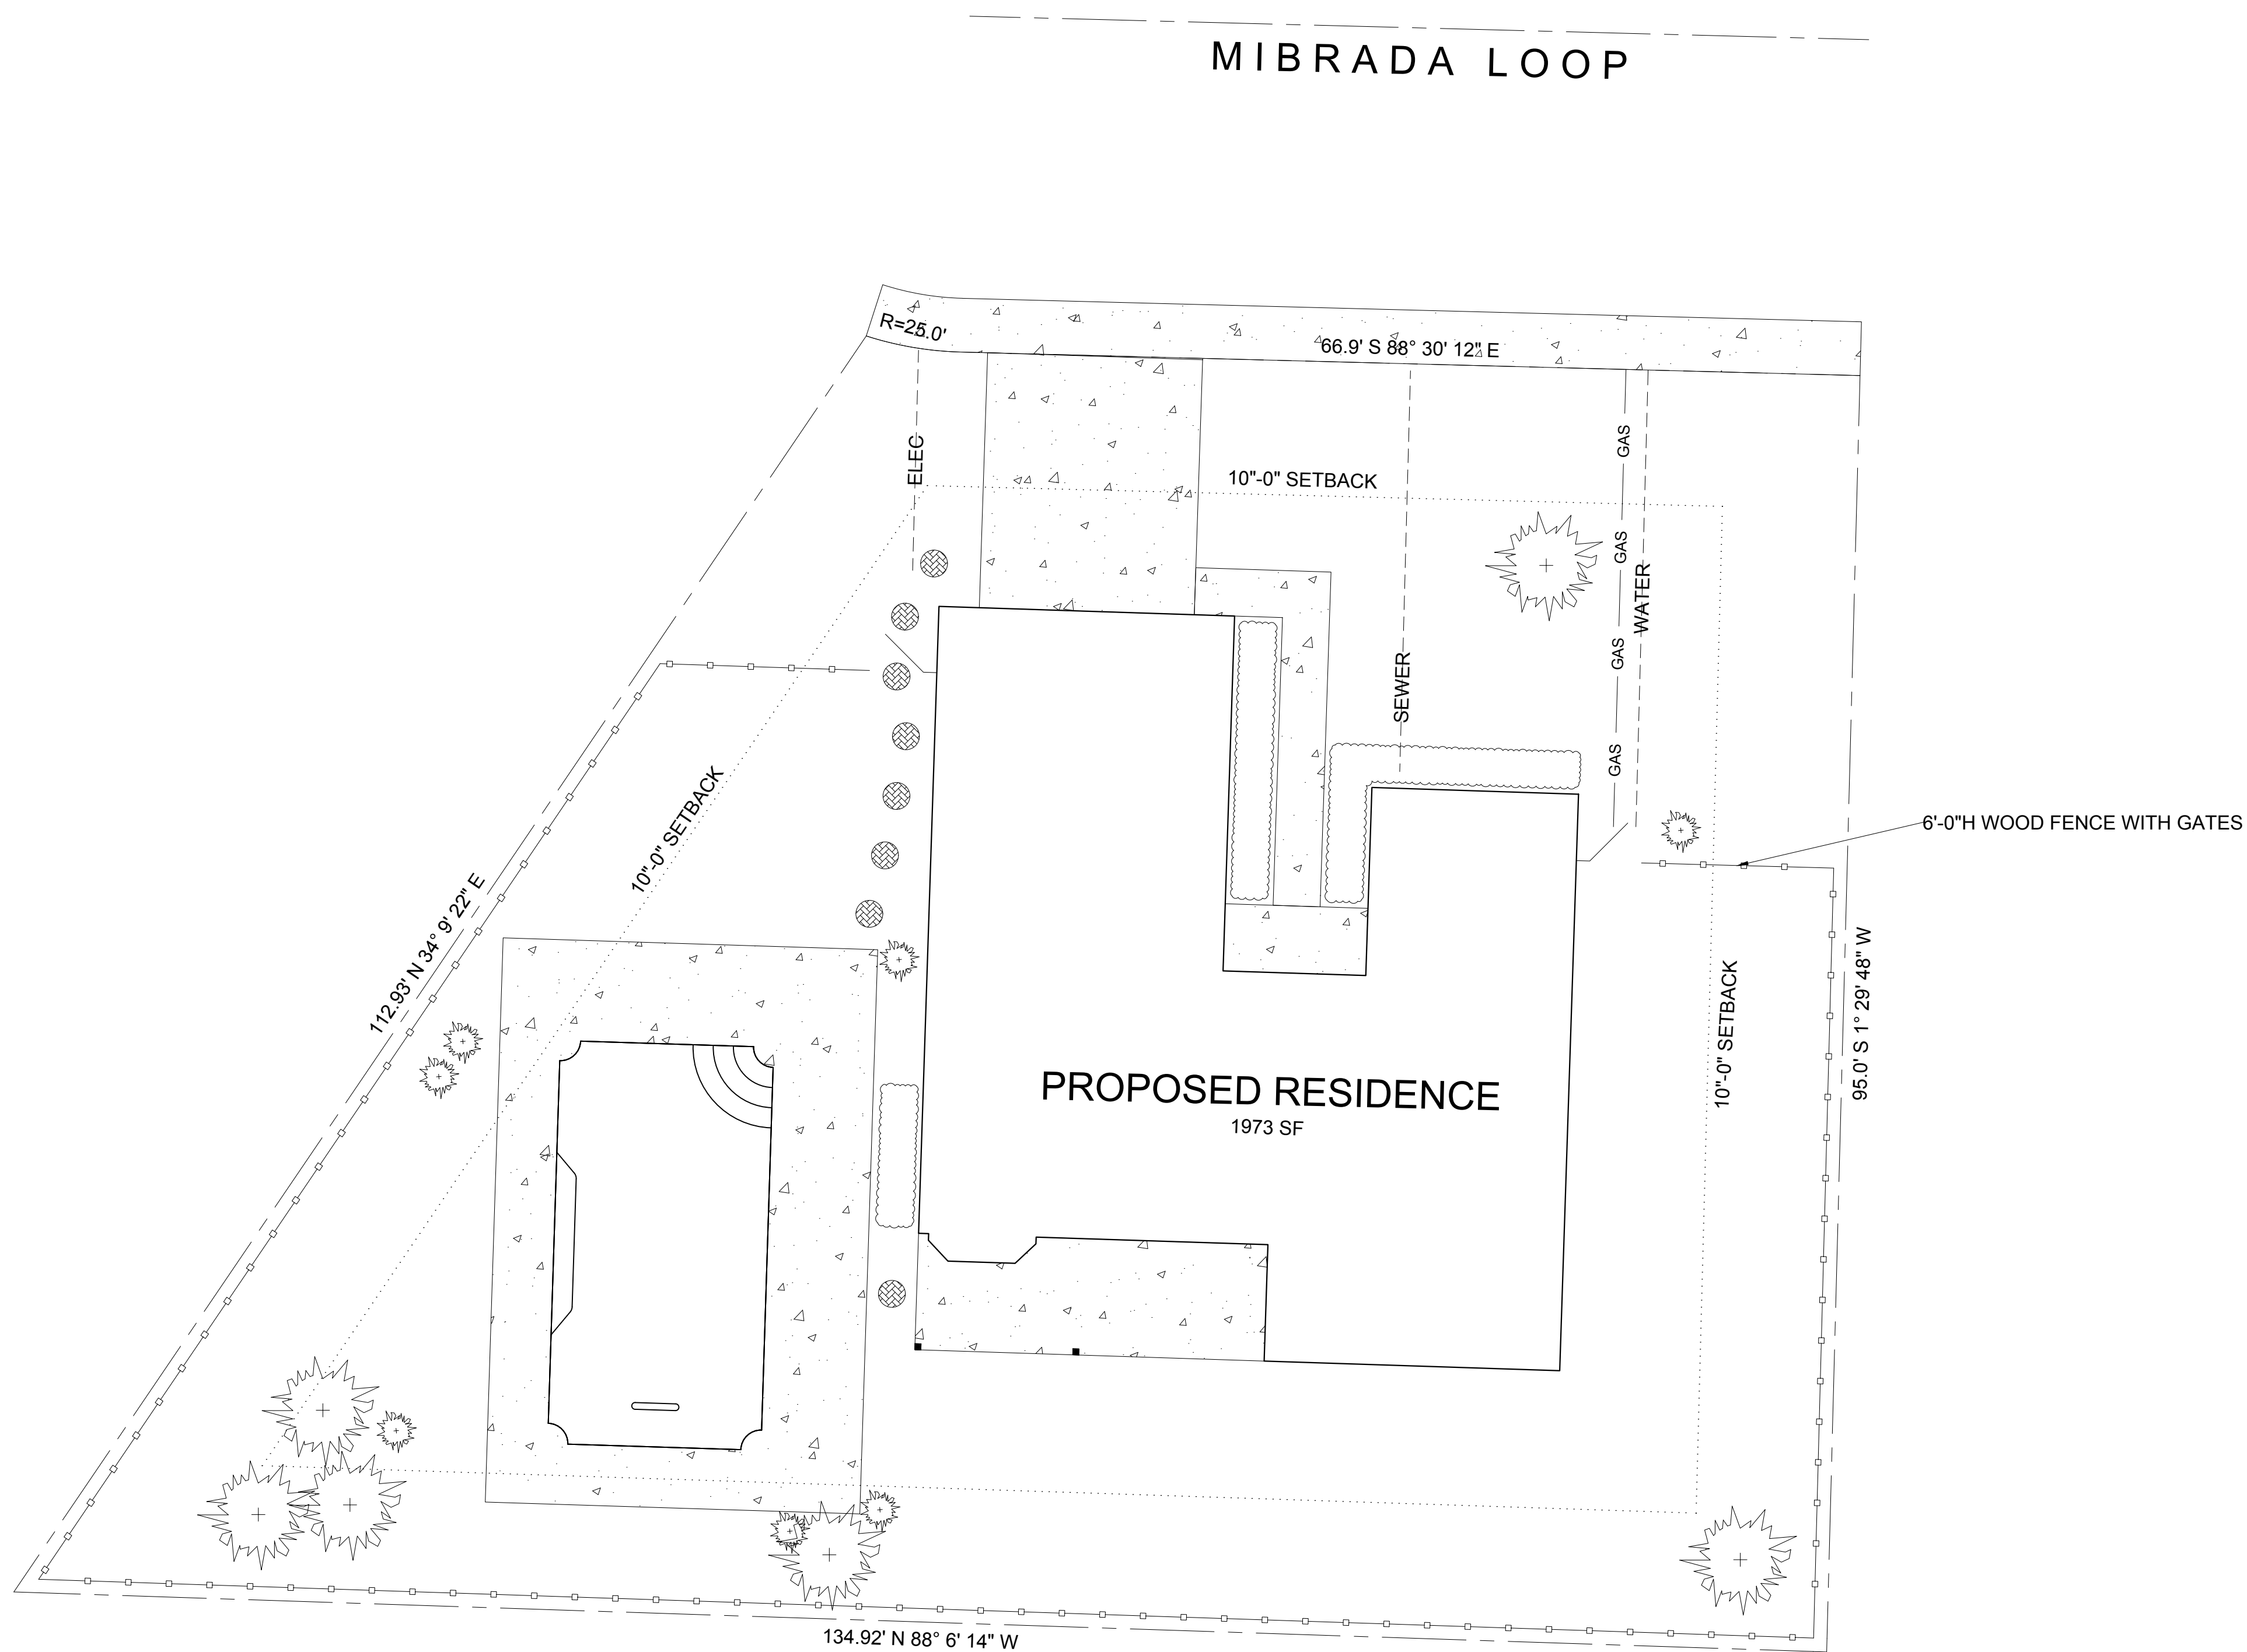

LEGAL
LOT 2 SANDY ESTATES
CITY OF HOUSTON
COUNTY OF HARRIS
STATE OF TEXAS

SITE PLAN
SCALE 1:100

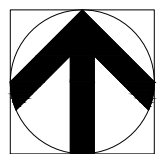

General Notes

- 1 BUILDINGS SHALL BE PROVIDED WITH APPROVED ADDRESS IDENTIFICATION. THE ADDRESS IDENTIFICATION SHALL BE LEGIBLE AND PLACED IN A POSITION THAT IS VISIBLE FROM THE STREET OR ROAD FRONTING THE PROPERTY. ADDRESS IDENTIFICATION CHARACTERS SHALL CONTRAST WITH THEIR BACKGROUND. ADDRESS NUMBERS SHALL BE ARABIC NUMBERS OR ALPHABETICAL LETTERS. NUMBERS SHALL NOT BE SPOILED OUT. EACH CHARACTER SHALL BE NOT LESS THAN 4"H WITH A STROKE WIDTH OF NOT LESS THAN 0.5".
- 2 GRADING AND PAVING SHALL MANAGE ALL SURFACE WATER FLOWS TO KEEP WATER FROM ENTERING THE DWELLING.

No.	Submittals/Revisions	Date

Course Name and Project

SIERRA COLLEGE
ARCHITECTURAL DRAWING I
BI 10

COURSE PROJECT
RESIDENTIAL WOOD FRAMED
1-STORY HOUSE

Sheet Name (Assignment)

SITE PLAN

Student
MAGEE, JASON

Date
FA 2023

Scale
1:100

Sheet

C101