


[illegible]

Harbor View Offices
1ST FLOOR PLAN

Project Number	2024-BI12
Date	F2024
Drawn By	JASON MAGEE
Checked By	RICK GAUTHIER
A101	
Scale	1/8" = 1'-0"

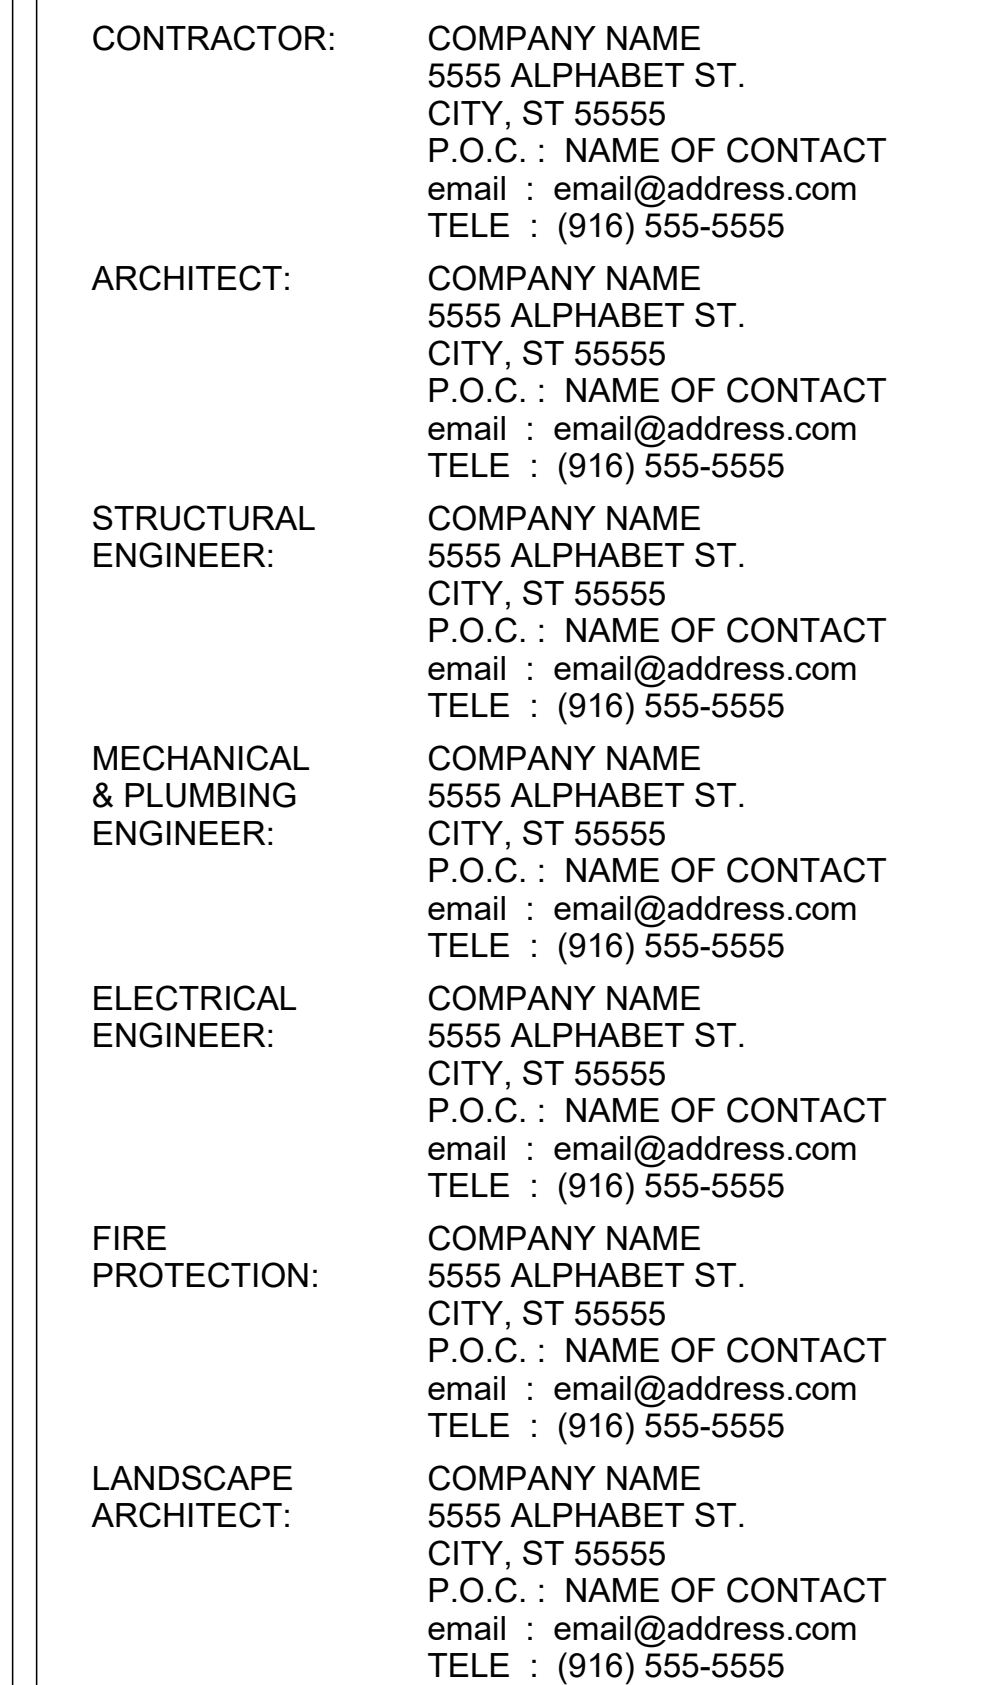