
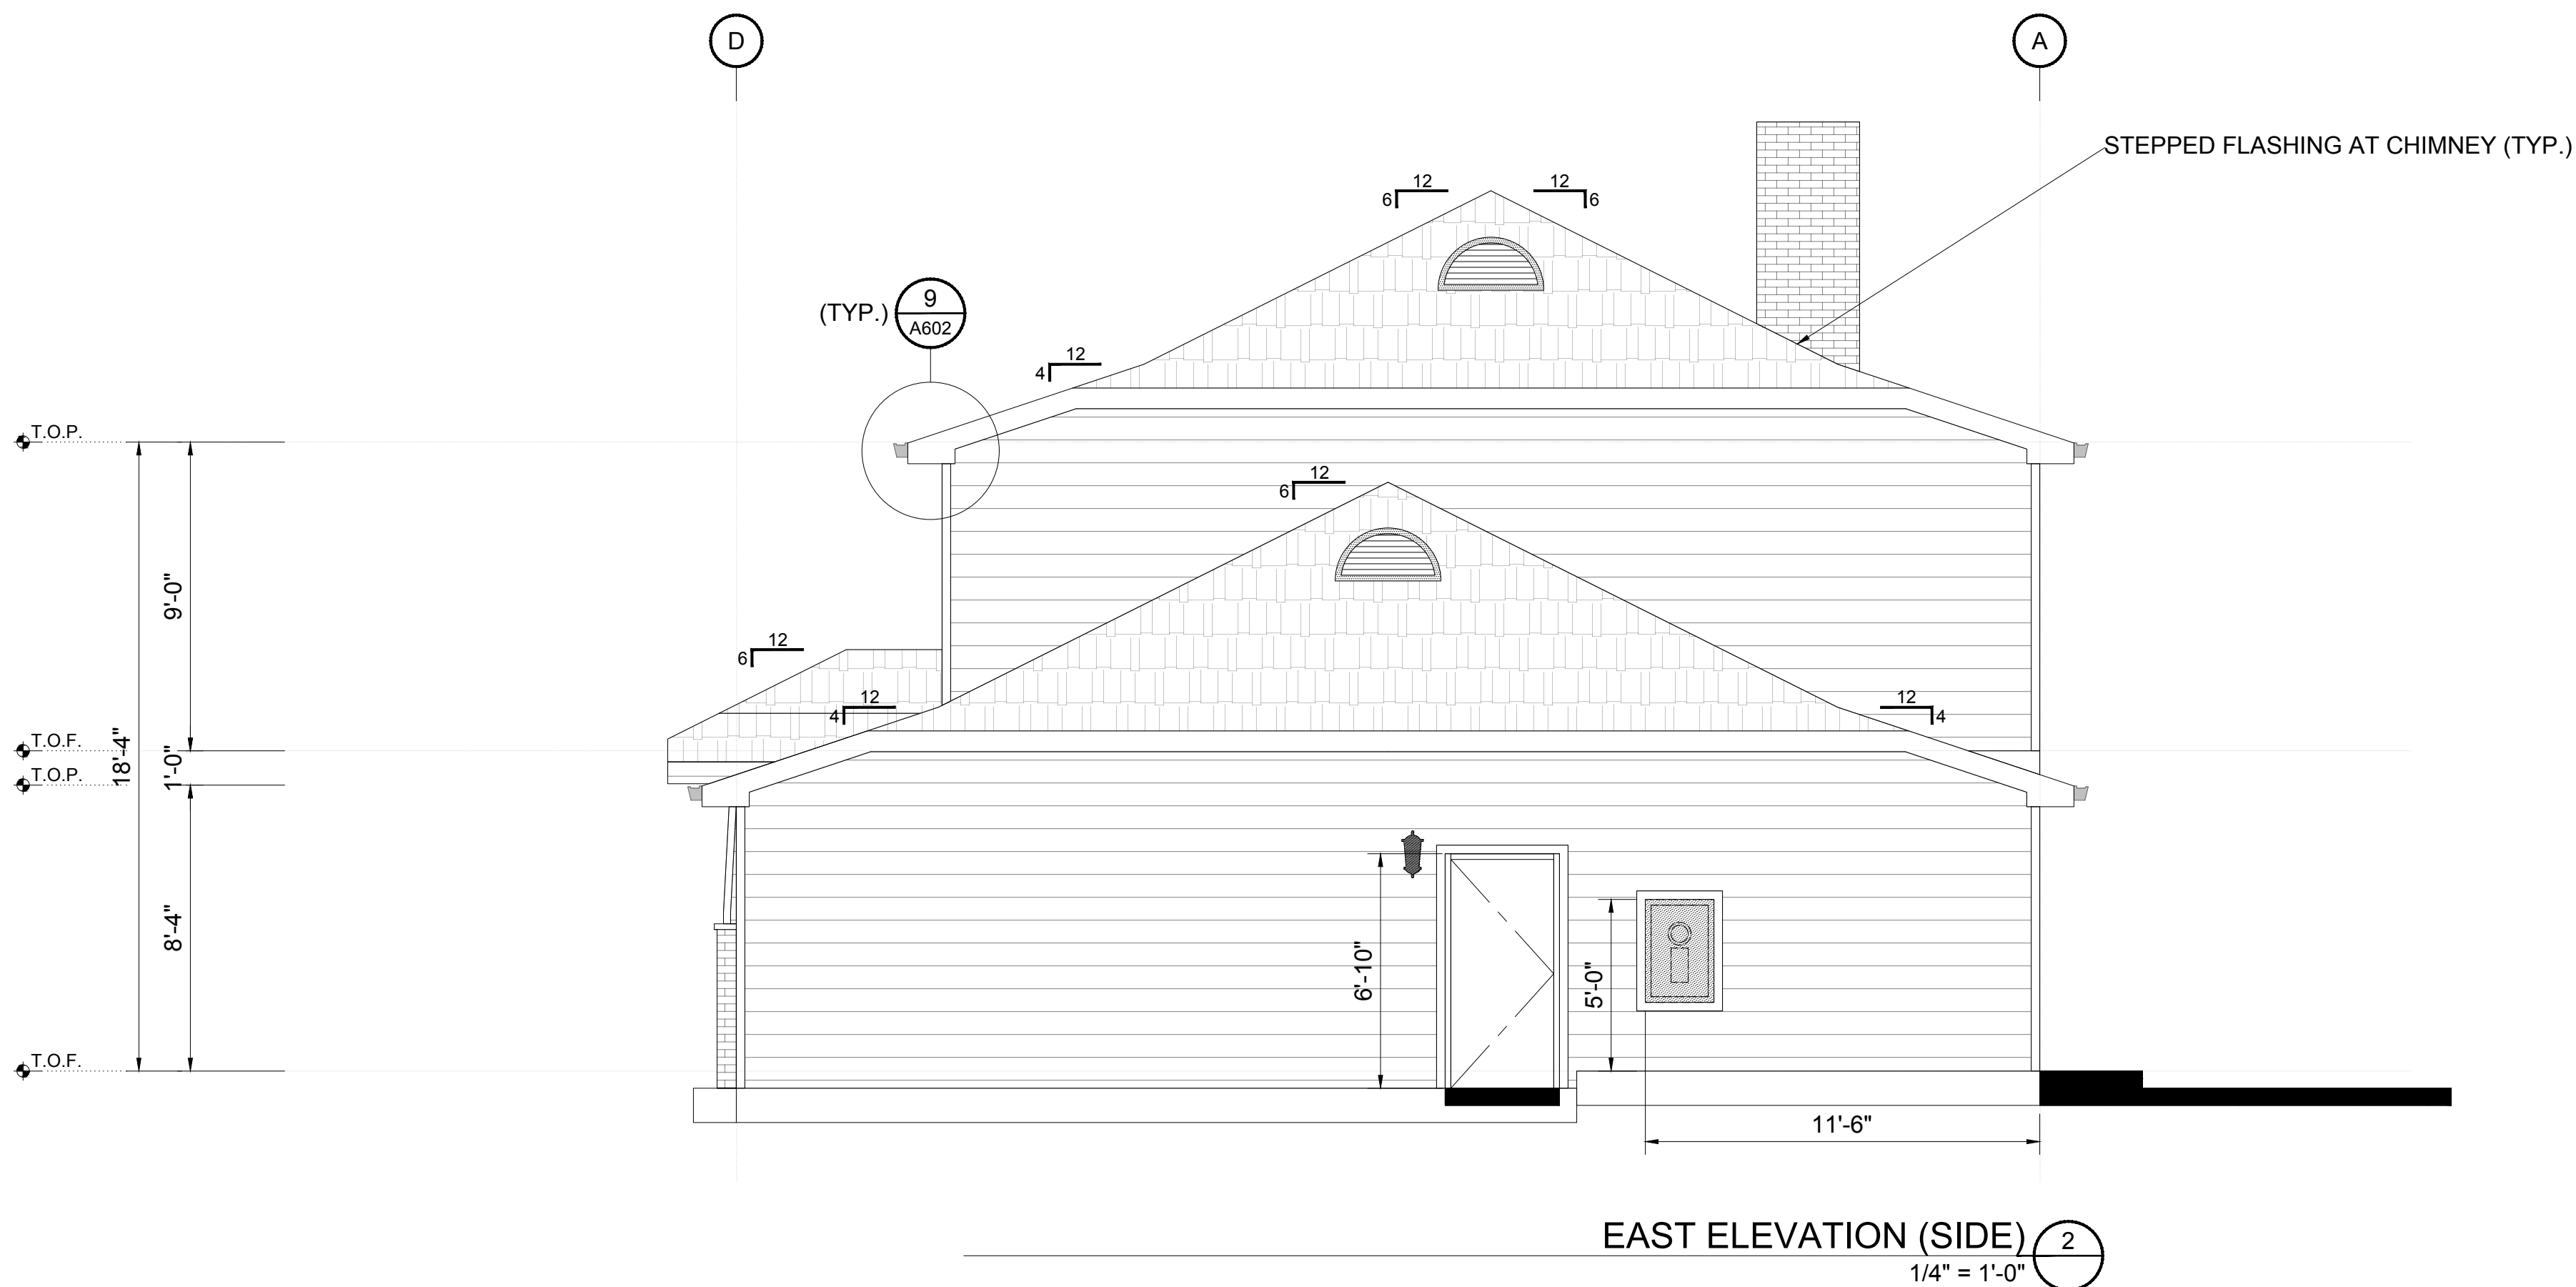


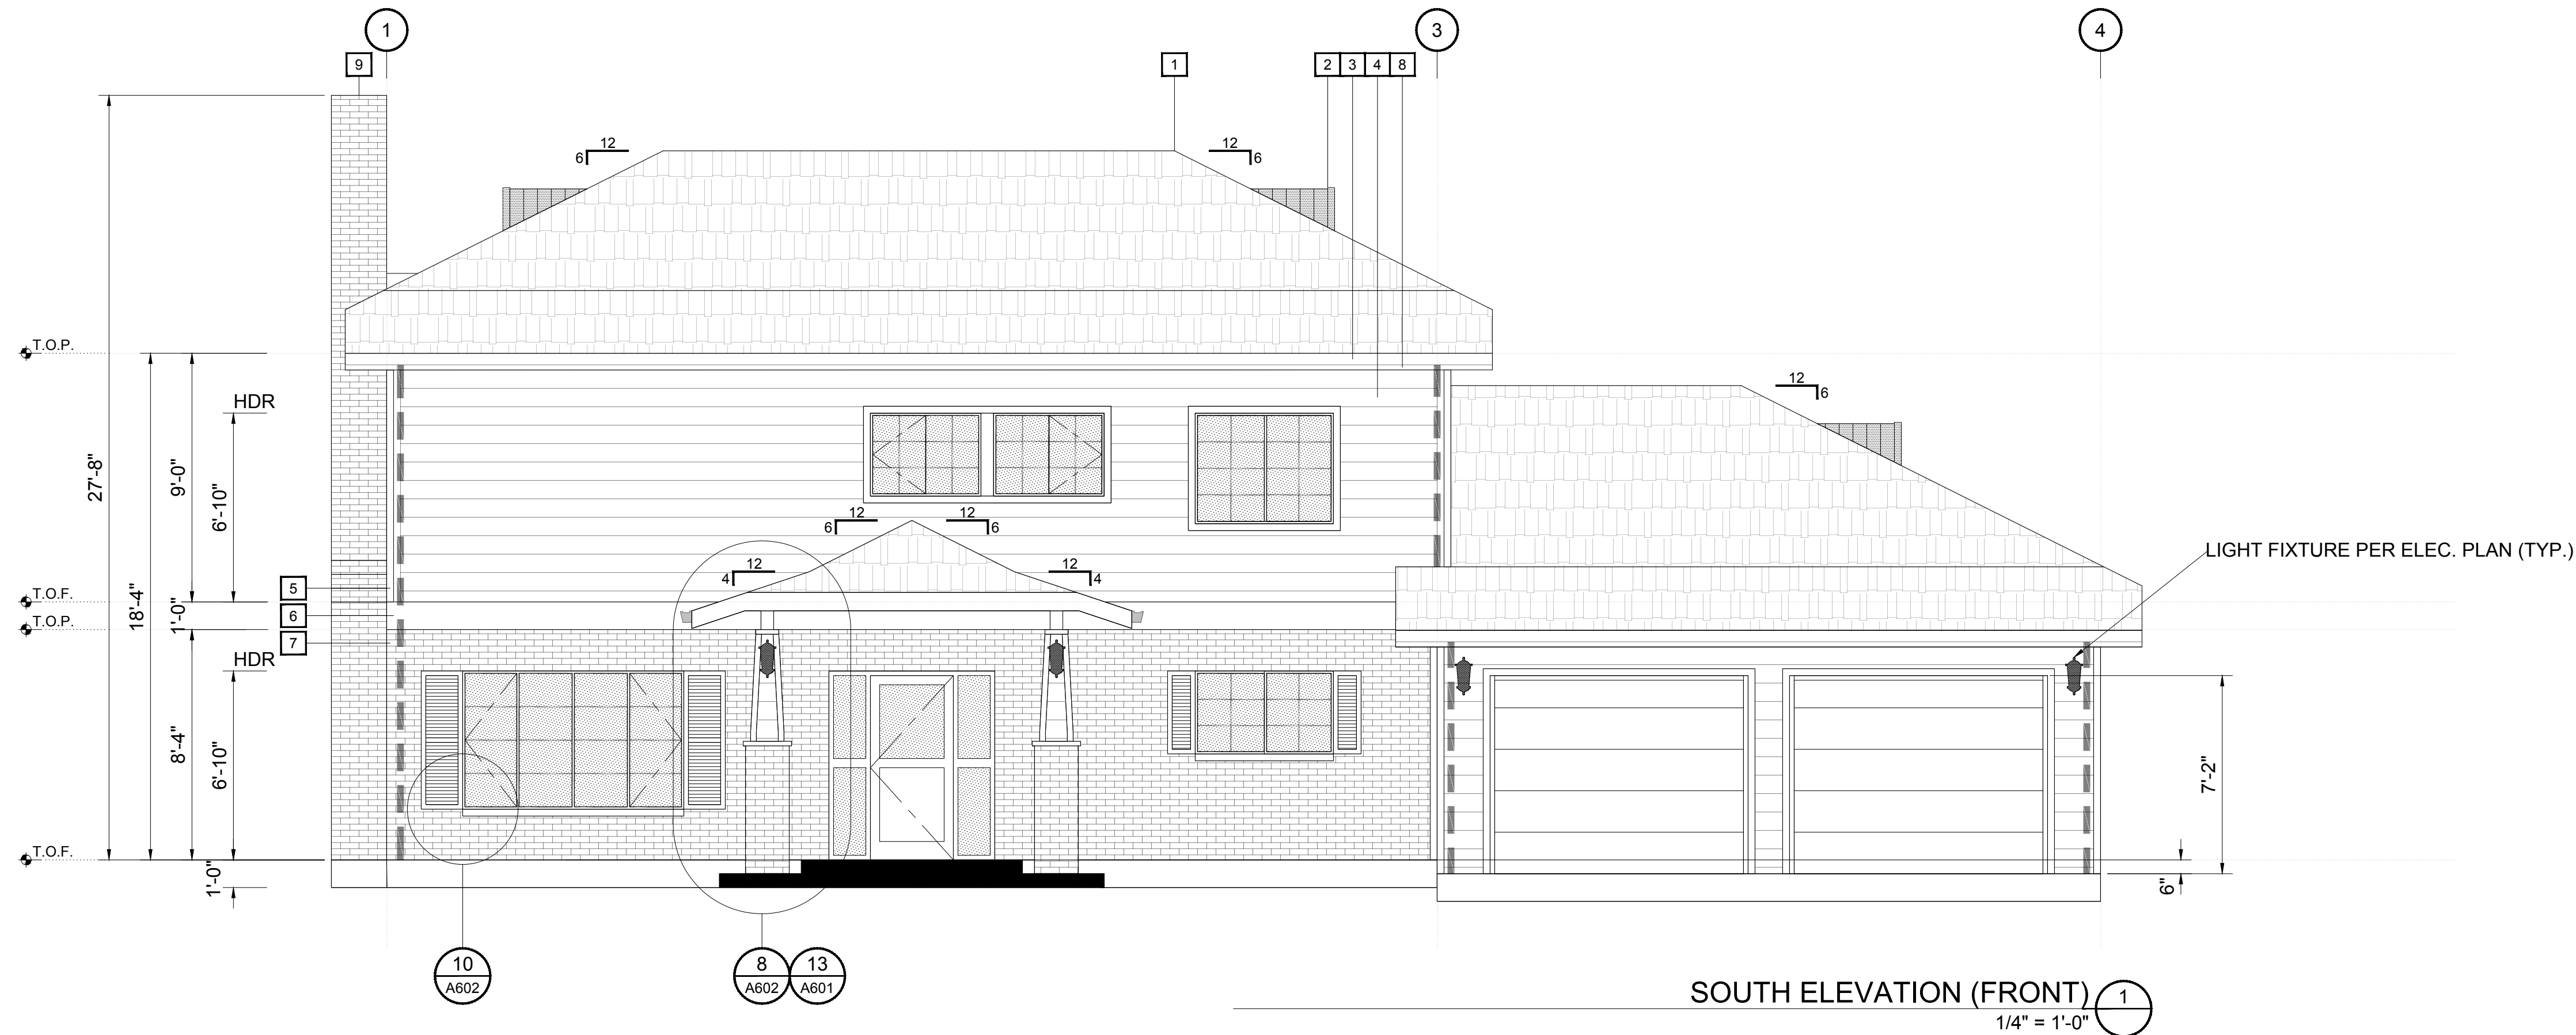

Keynotes

- 1 SLATE TILE ROOF (TYP.)
- 2 36" HALF-ROUND ROOF VENT
- 3 ALUMINUM GUTTER WITH DOWNSPOUTS
- 4 HORIZONTAL WOOD SIDING
- 5 3" WOOD TRIM (TYP.)
- 6 2 X12 WOOD TRIM
- 7 MASONRY VENEER
- 8 2X8 WOOD FASCIA, PAINTED (TYP.)
- 9 SPARK ARRESTOR WITH RAIN CAP
- 10 -

General Notes

- 1 BUILDINGS SHALL BE PROVIDED WITH APPROVED ADDRESS IDENTIFICATION. THE ADDRESS IDENTIFICATION SHALL BE LEGIBLE AND PLACED IN A POSITION THAT IS VISIBLE FROM THE STREET OR ROAD FRONTING THE PROPERTY. ADDRESS IDENTIFICATION CHARACTERS SHALL CONTRAST WITH THEIR BACKGROUND. ADDRESS NUMBERS SHALL BE ARABIC NUMBERS OR ALPHABETICAL LETTERS. NUMBERS SHALL NOT BE SPELLED OUT. EACH CHARACTER SHALL BE NOT LESS THAN 4"H WITH A STROKE WIDTH OF NOT LESS THAN 0.5".
- 2 WINDOWS AND DOORS SHALL BE INSTALLED AND FLASHED IN ACCORDANCE WITH THE FENESTRATION MANUFACTURER'S WRITTEN INSTRUCTIONS. WRITTEN INSTALLATION INSTRUCTIONS SHALL BE PROVIDED BY THE FENESTRATION MANUFACTURER FOR EACH WINDOW OR DOOR.
- 3 EXTERIOR WINDOWS AND SLIDING DOORS SHALL BE TESTED BY AN APPROVED INDEPENDENT LABORATORY, AND BEAR A LABEL IDENTIFYING MANUFACTURER, PERFORMANCE CHARACTERISTICS AND APPROVED INSPECTION AGENCY TO INDICATE COMPLIANCE WITH AAMA/WDMA/CSA 101/I.S.2/A440.
- 4 EXTERIOR SIDE-HINGED DOORS SHALL BE TESTED AND LABELED AS CONFORMING TO AAMA/WDMA/CSA 101/I.S.2/A440 OR AMD 100.
- 5 GARAGE DOORS SHALL BE TESTED IN ACCORDANCE WITH EITHER ASTM E330 OR ANSI/DASMA 108, AND SHALL MEET THE ACCEPTANCE CRITERIA OF ANSI/DASMA 108.

SCALE 1" 5" 10"


No.	Revision/Issue	Date

Firm Name and Address
DES 21 Architects
5100 Sierra College
Rocklin, CA


Term and Course Name:
Sierra College
Architectural Drawing II
DES21 | BI11

Sheet Name	Sheet Number
EXTERIOR ELEVATIONS	A301
Date (Term)	
Scale	
Student	

SP2024
1/4" = 1'-0"
MAGEE, JASON

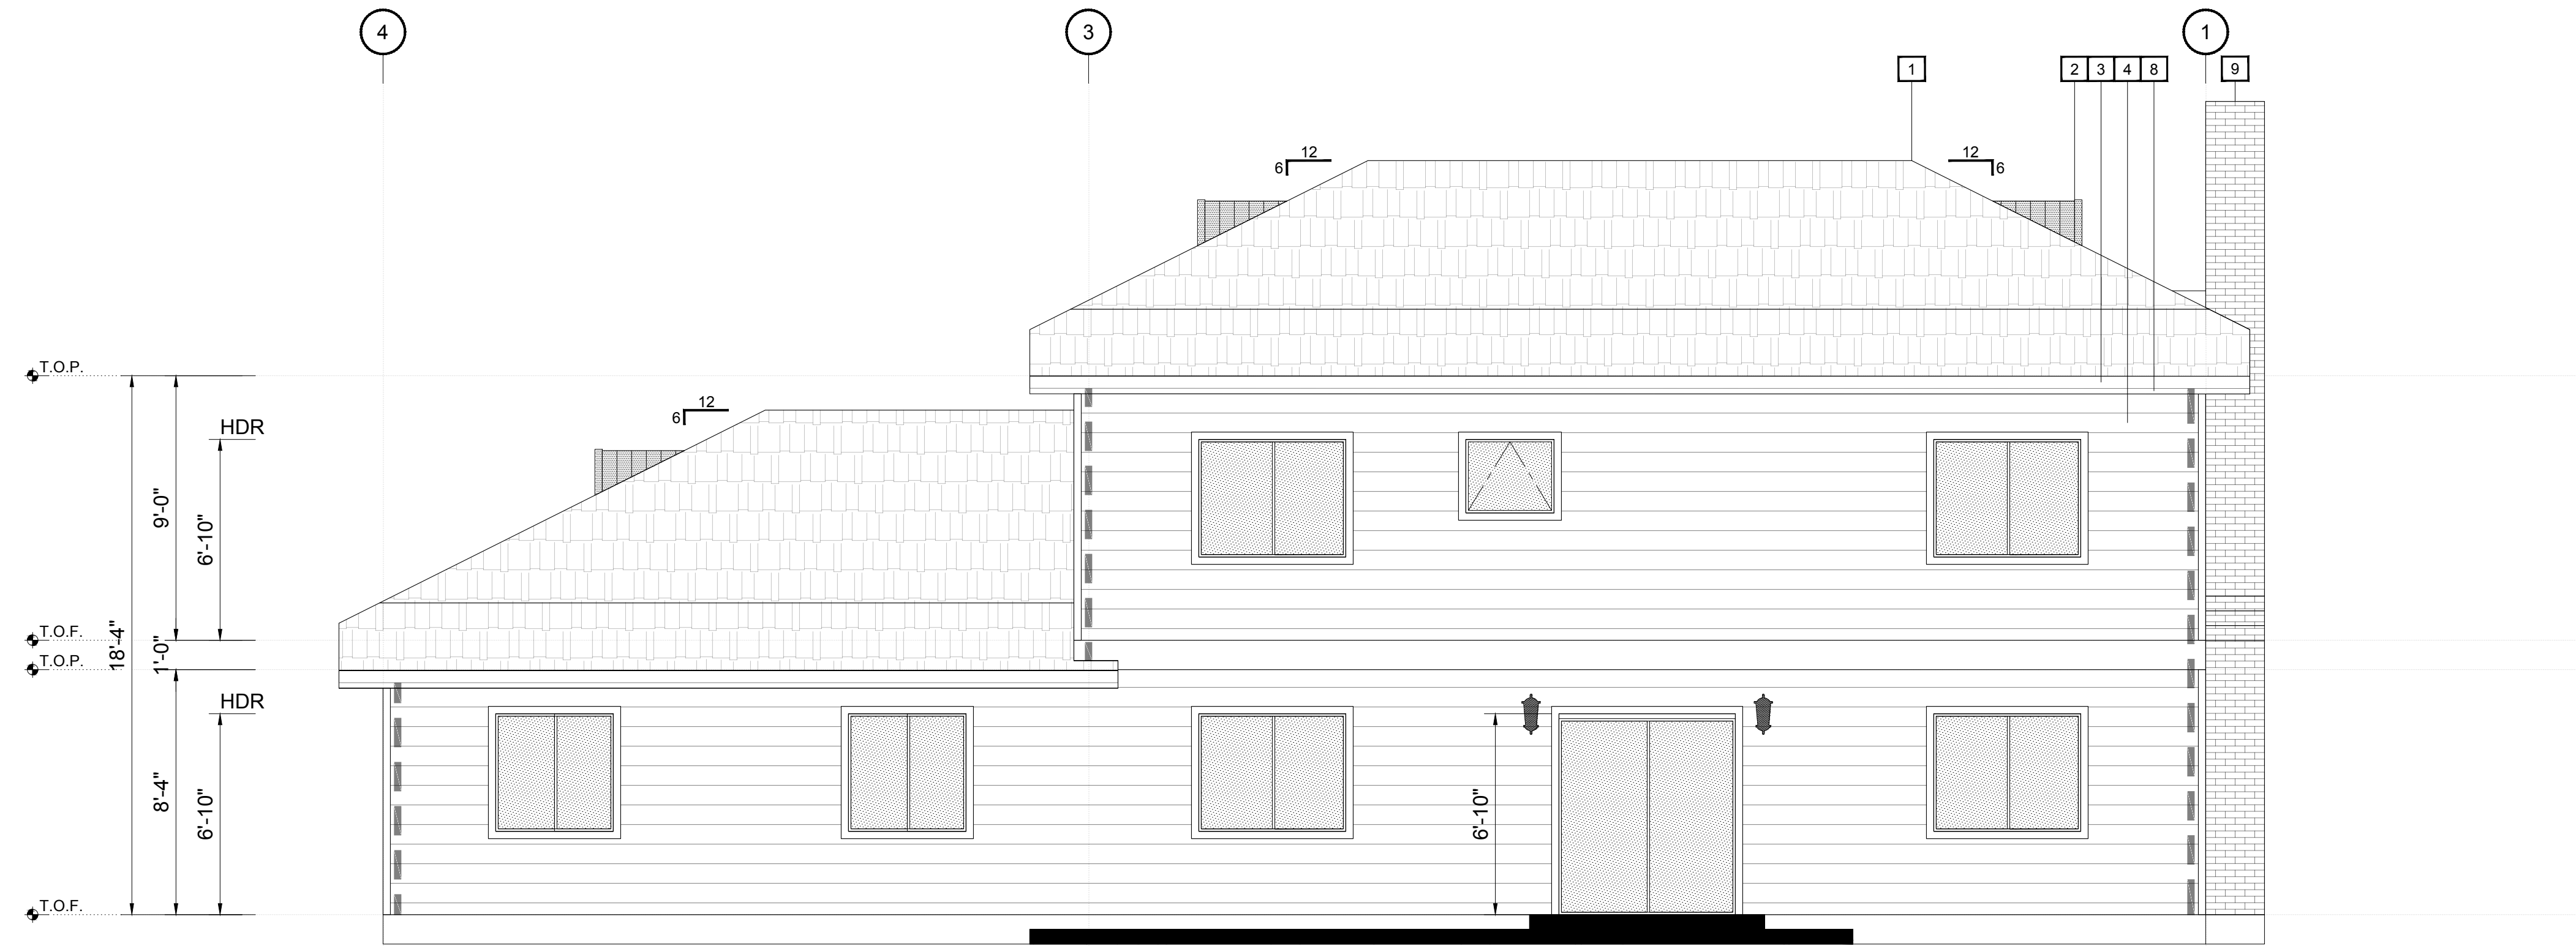

NORTH ELEVATION (REAR) 3
1/4" = 1'-0"

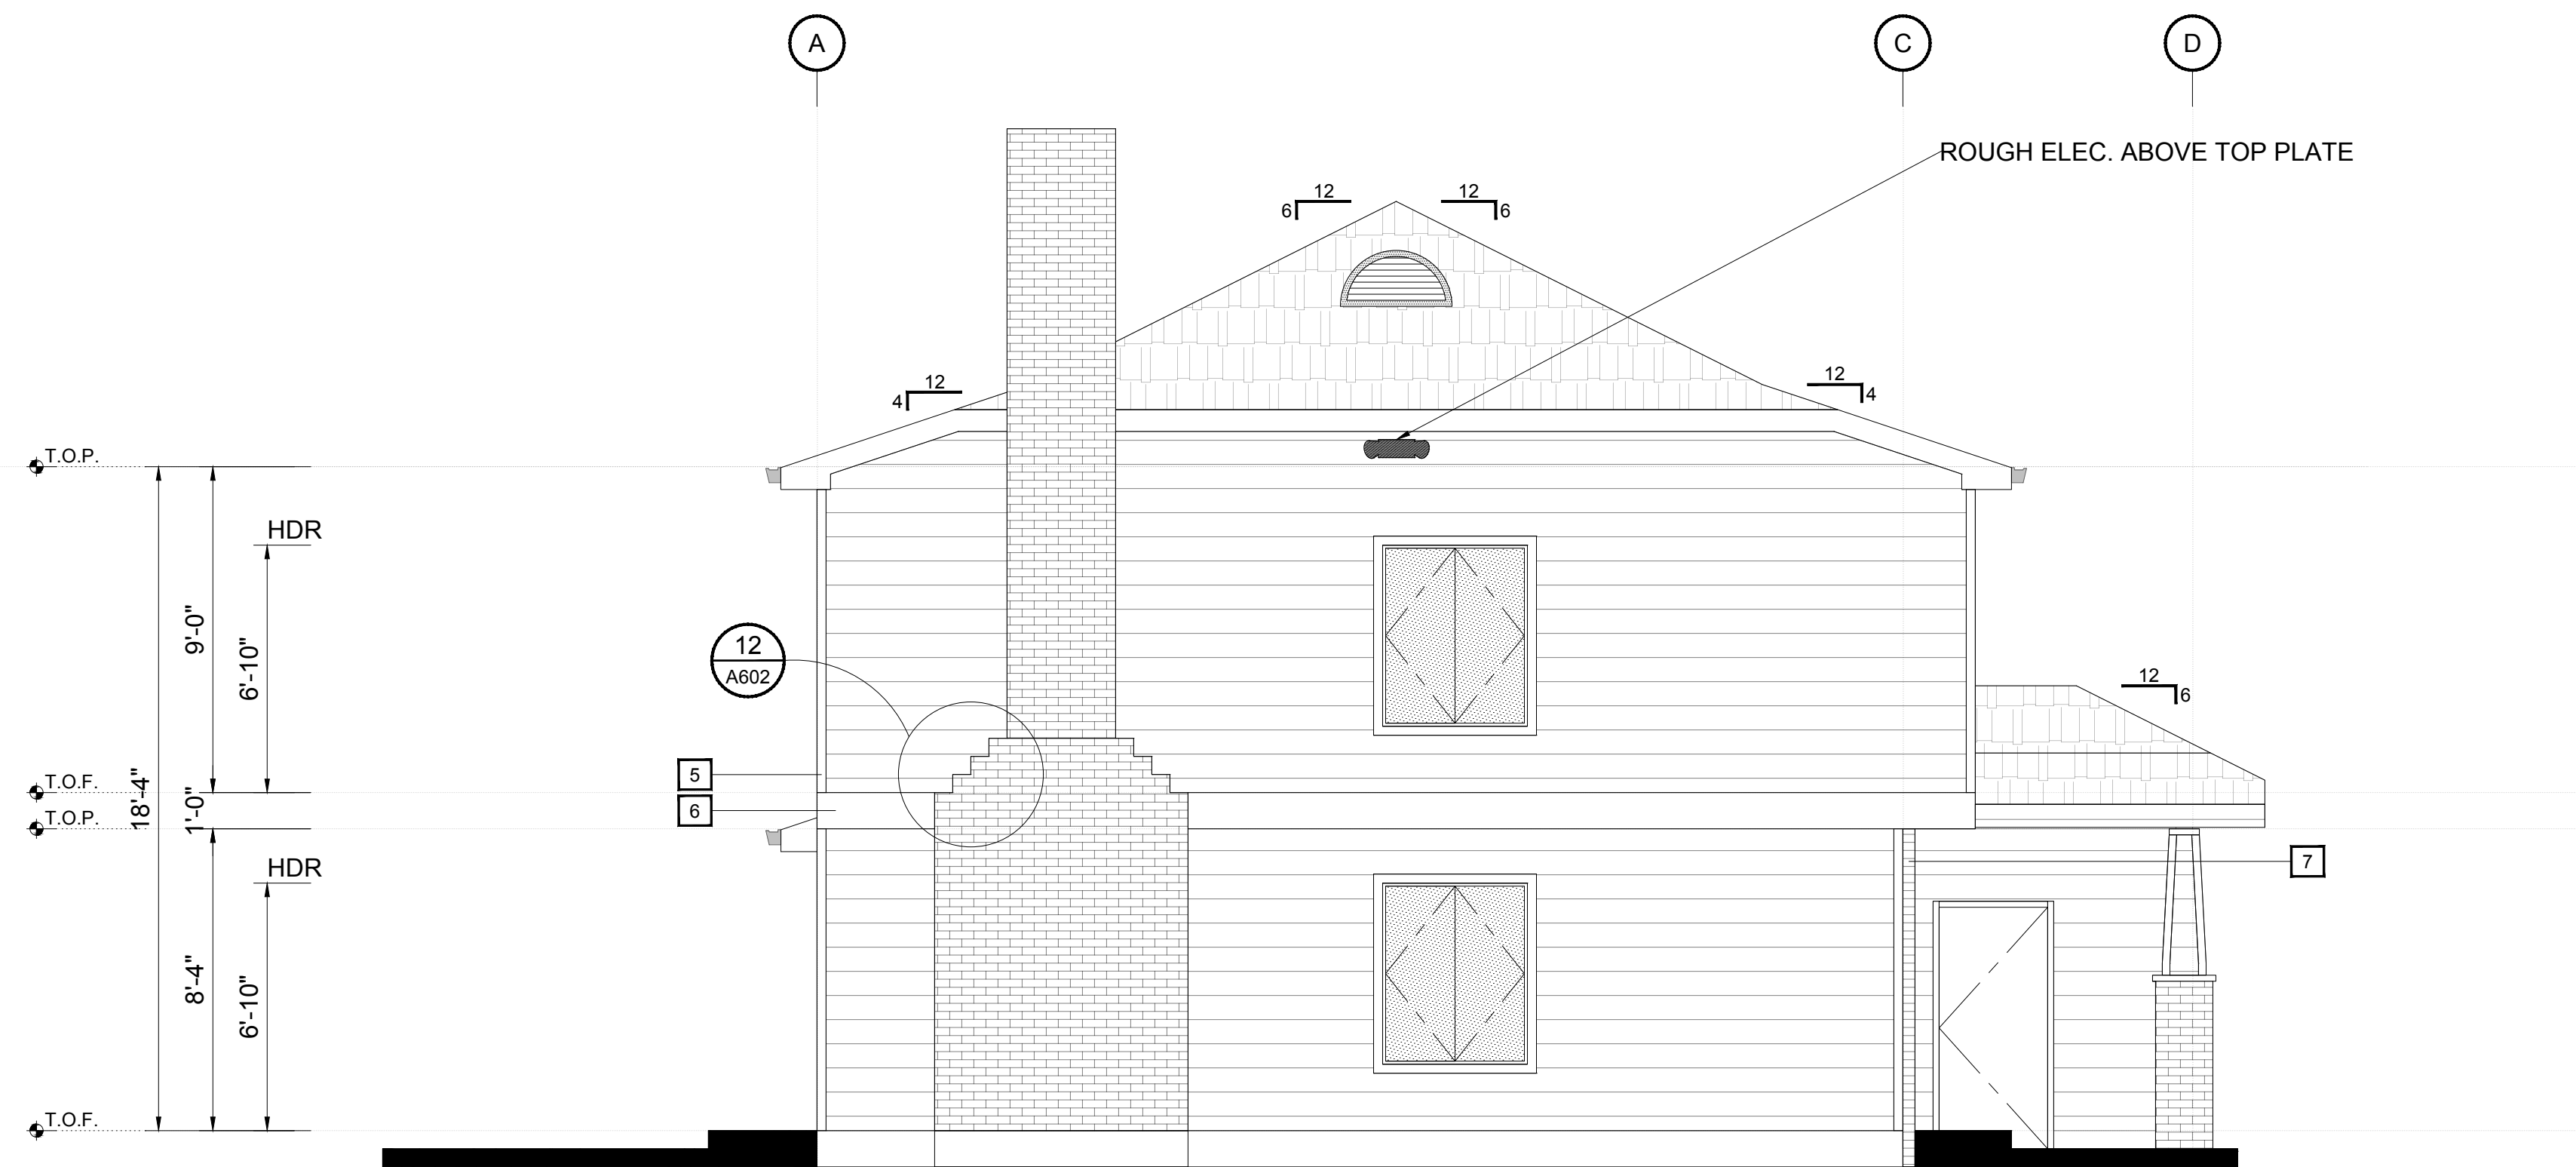

WEST ELEVATION (SIDE) 4
1/4" = 1'-0"

Keynotes

SEE A301 FOR KEYNOTES.

General Notes

SEE A301 FOR GENERAL NOTES.

SCALE 1" 5' 10'

No.	Revision/Issue	Date

Firm Name and Address
DES 21 Architects
5100 Sierra College
Rocklin, CA

Term and Course Name:
Sierra College
Architectural Drawing II
DES21 | BI11

Sheet Name EXTERIOR ELEVATIONS	Sheet Number A302
Date (Term) SP2024	
Scale 1/4" = 1'-0"	
Student MAGEE, JASON	