




FRONT ELEVATION
SCALE 1/4" = 1'-0"

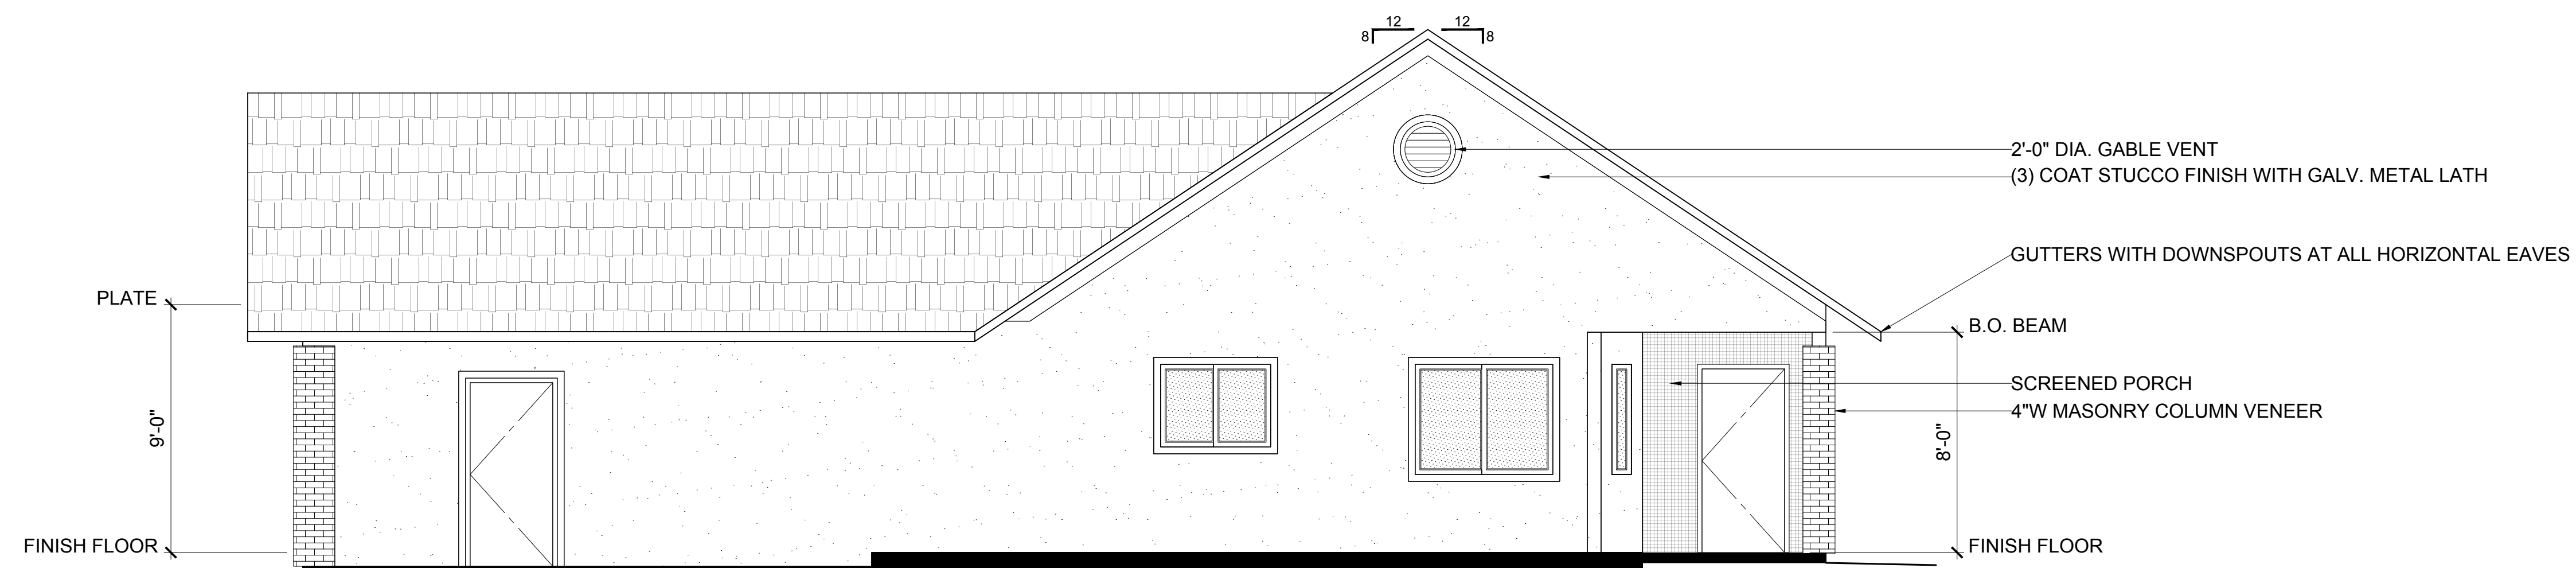

SIDE ELEVATION
SCALE 1/4" = 1'-0"

General Notes

No.	Submittals/Revisions	Date

Course Name and Project
SIERRA COLLEGE ARCHITECTURAL DRAWING I BI 10
COURSE PROJECT RESIDENTIAL WOOD FRAMED 1-STORY HOUSE

Sheet Name (Assignment)
ELEVATIONS (FRONT AND SIDE) (NORTH AND WEST)

Student MAGEE, JASON	Sheet
Date FA 2023	A301
Scale 1/4" = 1'-0"	