


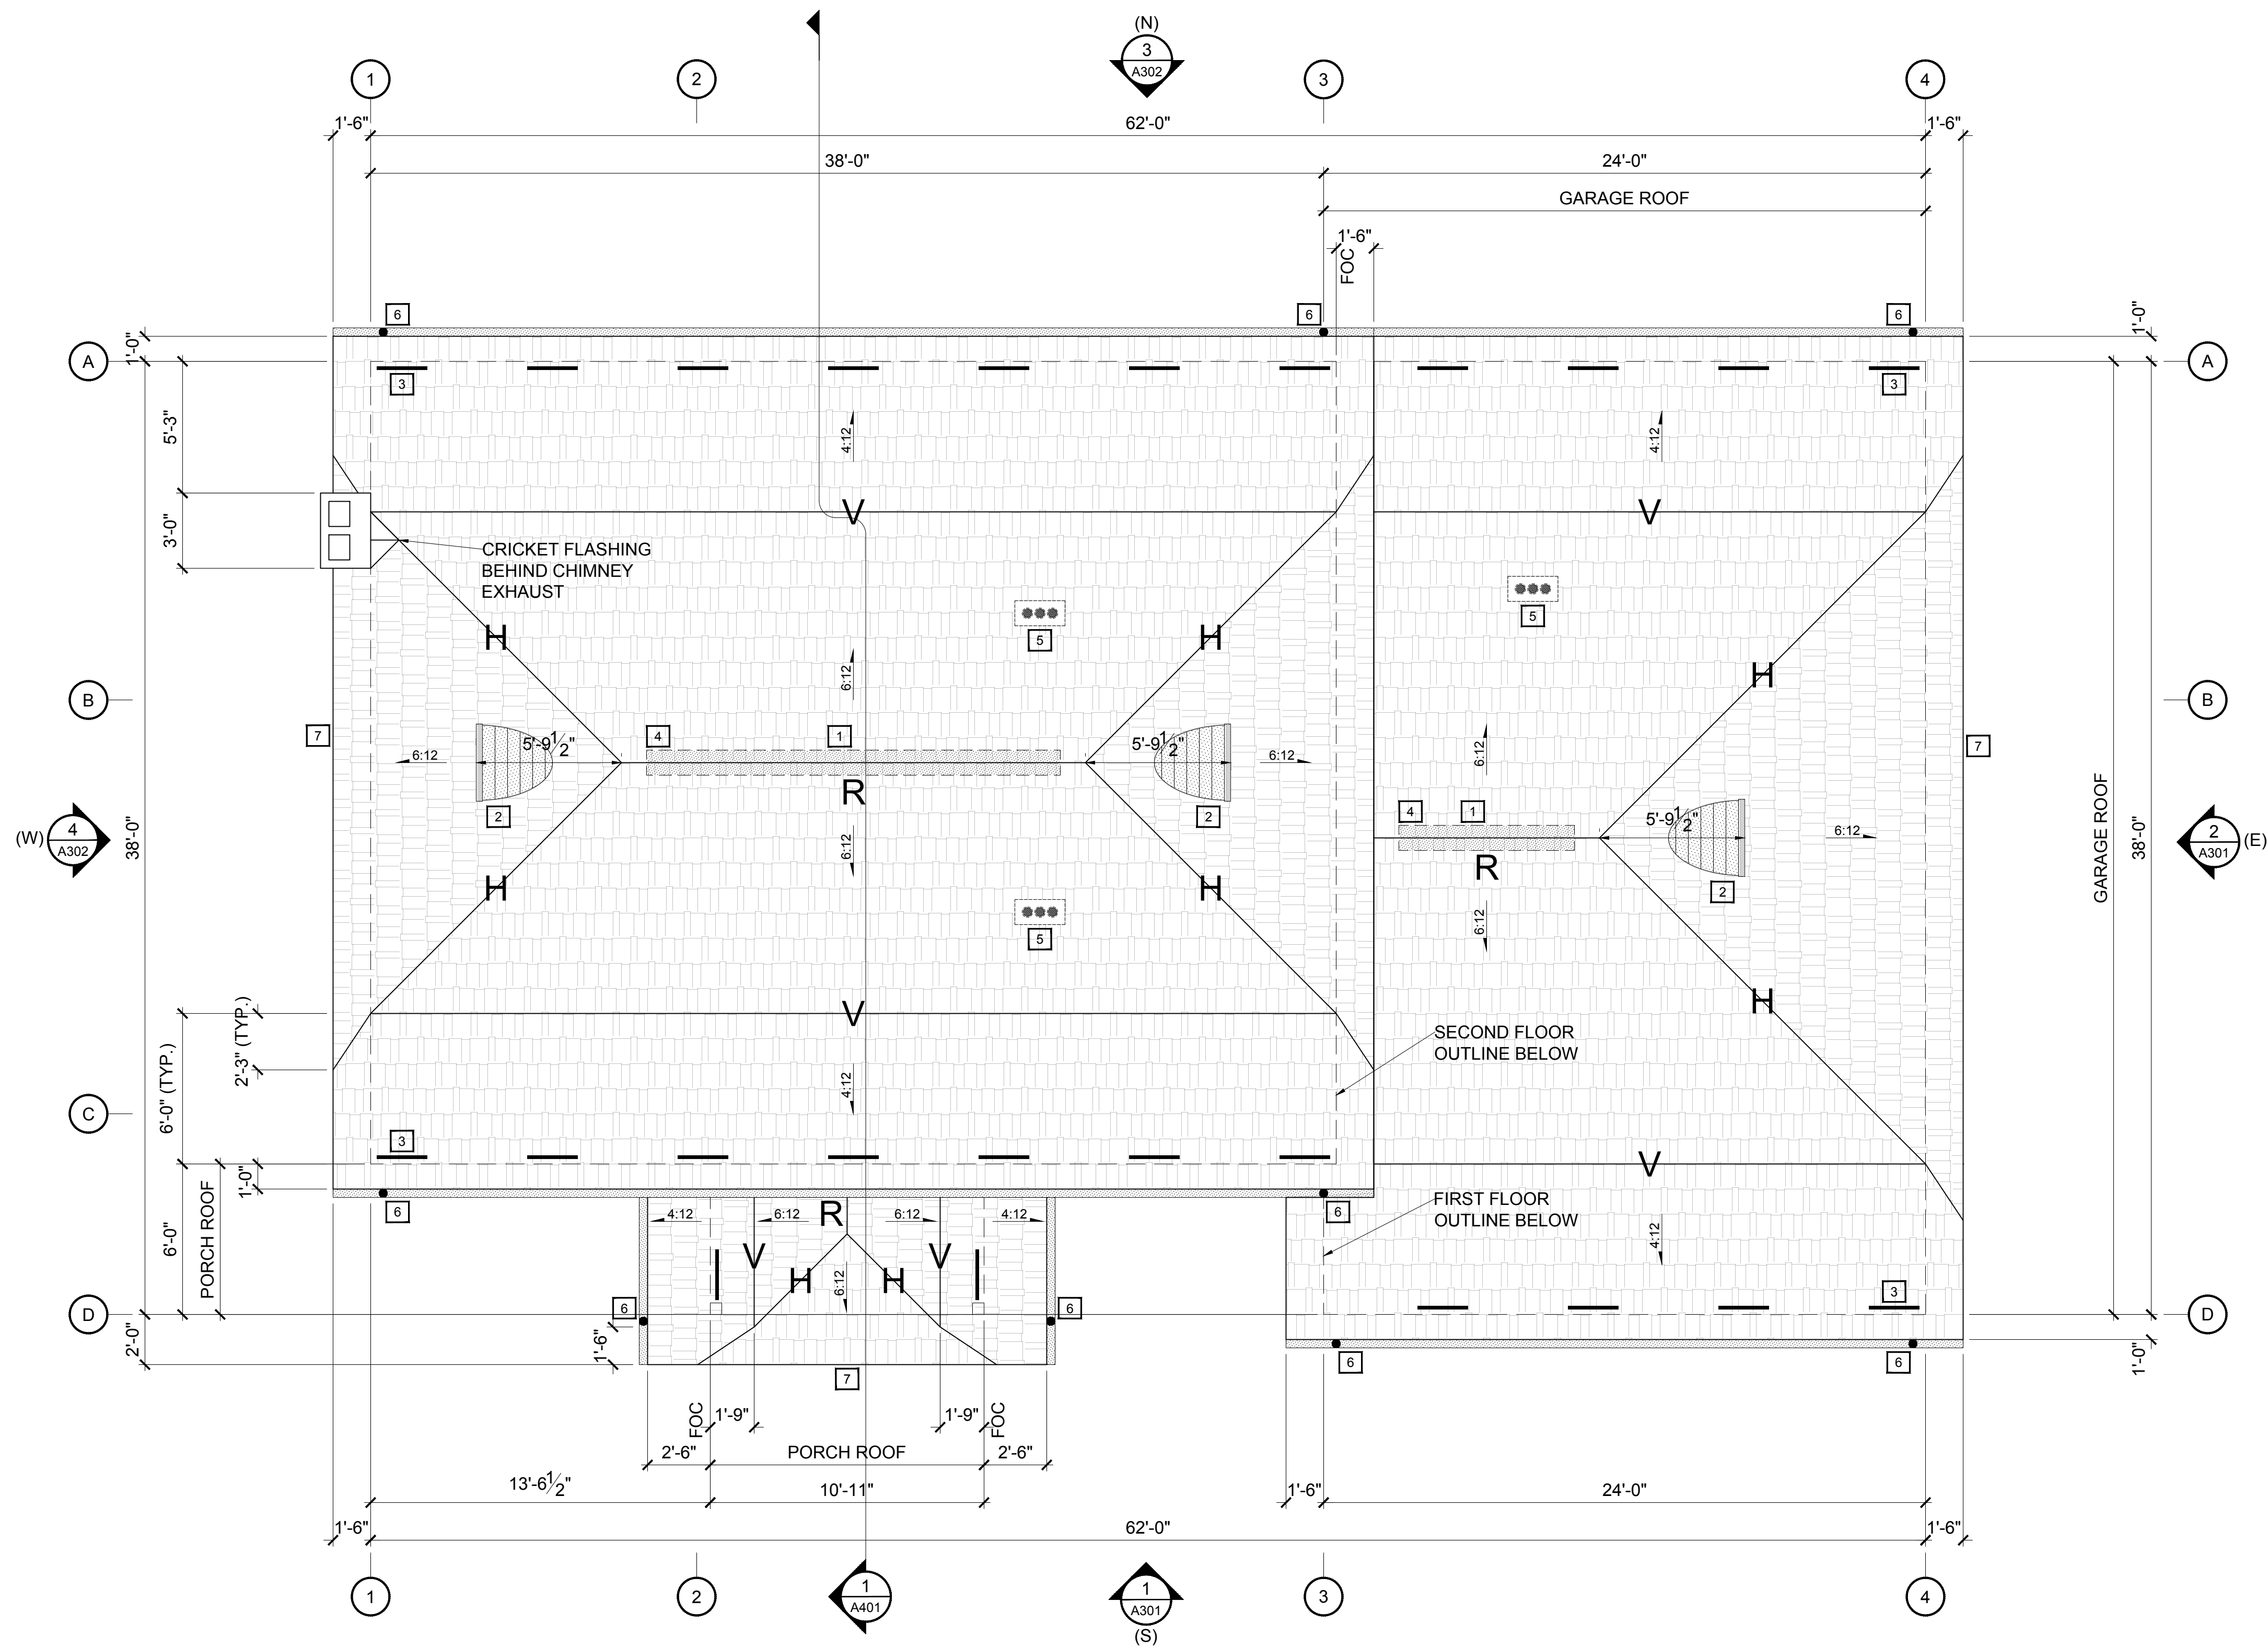

ROOF PLAN 1
1/4" = 1'-0"

Keynotes

- 1 SLATE TILE ROOF (TYP.)
- 2 36" HALF-ROUND ROOF VENT
- 3 VENTED EAVE BLOCKING AT 6'-0" OC
- 4 RIDGE VENT PER MANUF.
- 5 GANG PLUMBING AND MECHANICAL VENTS, PROVIDE WEATHER CAP
- 6 ALUMINUM GUTTER WITH DOWNSPOUTS
- 7 2X8 WOOD FASCIA, PAINTED (TYP.)

General Notes

- 1 VALLEY FLASHING SHALL BE NO. 26 GALV. GALV. SHEET CORROSION - RESISTANT METAL INSTALLED OVER NOT LESS THAN ONE LAYER OF 72 LB MIN. MINERAL-SURFACED NON-PERFORATED CAP SHEET COMPLYING WITH ASTM D3909, AT LEAST 36" WIDE RUNNING THE FULL LENGTH OF THE VALLEY.
- 2 ROOF GUTTERS SHALL BE PROVIDED WITH MEANS TO PREVENT THE ACCUMULATION OF LEAVES AND DEBRIS IN THE GUTTER.
- 3 WHERE EAVE OR CORNICE VENTS ARE INSTALLED, INSULATION SHALL NOT BLOCK THE FREE FLOW OF AIR. NOT LESS THAN 1" SPACE SHALL BE PROVIDED BETWEEN THE INSULATION AND THE ROOF SHEATHING AND AT THE LOCATION OF THE VENT.
- 4 BUILDINGS SHALL HAVE AN ATTIC ACCESS OPENING TO ATTIC AREAS THAT HAVE A VERTICAL HEIGHT OF 30" OR GREATER OVER AN AREA OF NOT LESS THAN 30 SF.
- 5 ATTIC ACCESS ROUGH FRAMED OPENING SHALL NOT BE LESS THAN 22" BY 30" AND SHALL BE LOCATED IN A HALLWAY OR OTHER READILY ACCESSIBLE LOCATION. UNOBSTRUCTED HEADROOM AT THE ATTIC ACCESS SHALL BE 30" MIN.
- 6 A CRICKET OR SADDLE SHALL BE INSTALLED ON THE RIDGE SIDE OF ANY CHIMNEY OR PENETRATION MORE THAN 30" WIDE.

SCALE 1" 5' 10'

No.	Revision/Issue	Date
-----	----------------	------

Firm Name and Address
DES 21 Architects
5100 Sierra College
Rocklin, CA

Term and Course Name:
Sierra College
Architectural Drawing II
DES21 | BI11

Sheet Name	Sheet Number
ROOF PLAN	A201
Date (Term)	
Scale	
Student	

MAGEE, JASON