


Keynotes


SEE A301 FOR KEYNOTES.

General Notes


SEE A301 FOR GENERAL NOTES.

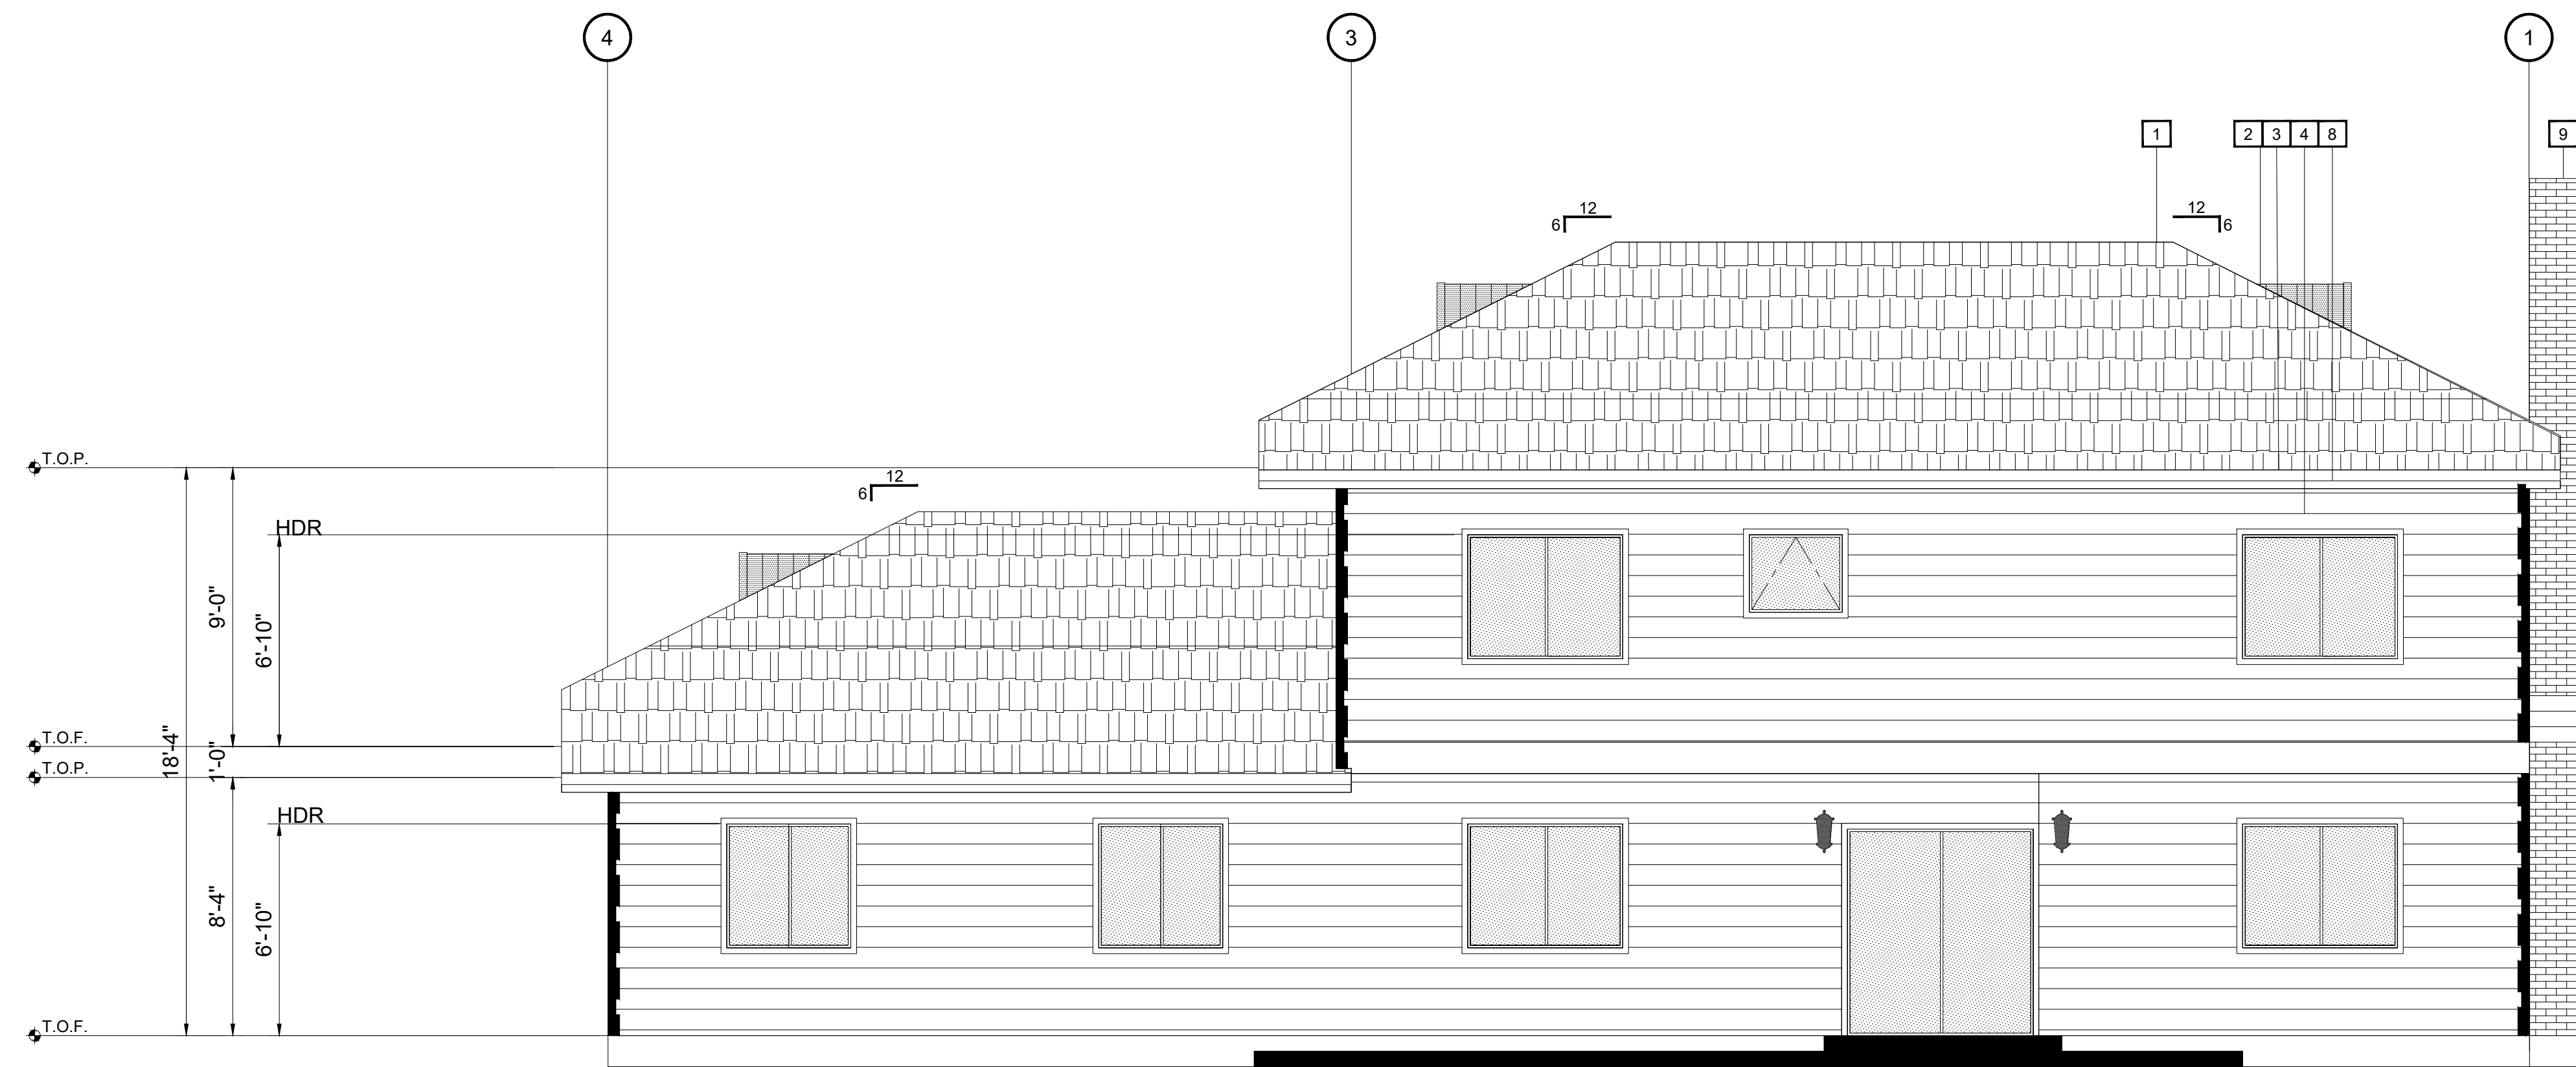

NORTH ELEVATION (REAR) 3
1/4" = 1' - 0"

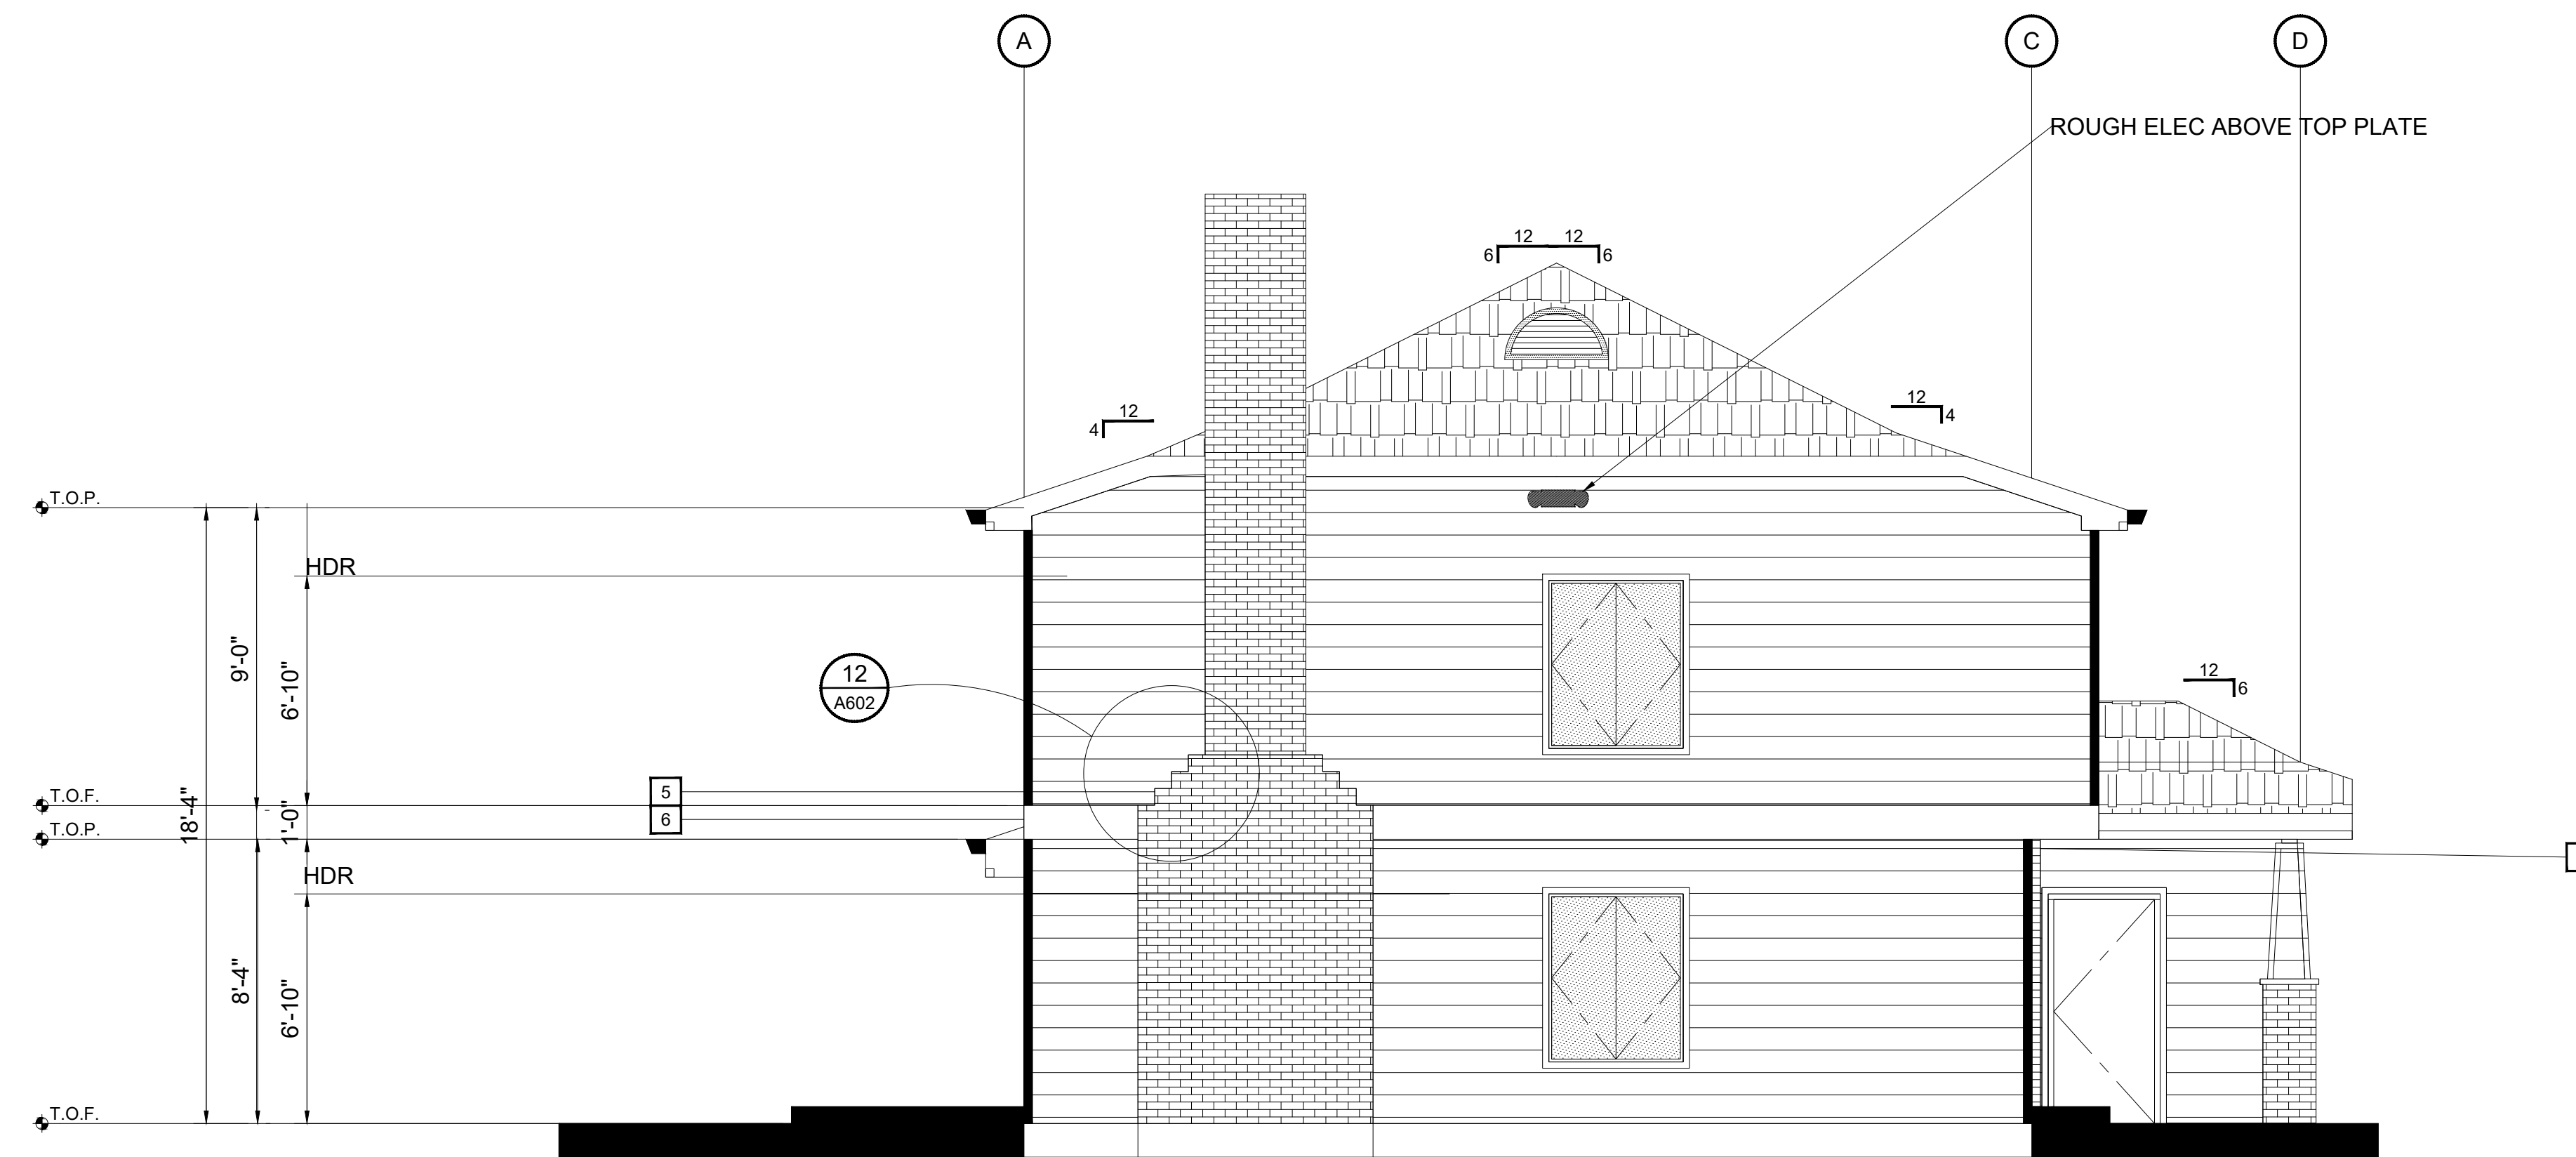

WEST ELEVATION (SIDE) 4
1/4" = 1' - 0"

 

No.	Revision/Issue	Date

Firm Name and Address
DES 21 Architects
 5100 Sierra College
 Rocklin, CA

Term and Course Name
 Sierra College
 Architectural Drawing II
 DES21 | BI11

Sheet Name EXTERIOR ELEVATIONS	Sheet Number A302
Date (Term) SPRING 2025	
Scale 1/4"=1'-0"	
Student WILLIAMS, FRANCISCO	